

Ordnance Survey, (c) Crown Copyright 2016. All rights reserved. Licence number 100022432

Location Plan



Conversion of upper floors
to 5No. Flats including Parking provision
NGJ Holdings Ltd
The Dog Inn, Longridge. PR3 3RX

Location Plan



DATE Feb 2016

JOB NO. 2837
DRAWING NO. 010
REVISION
SCALE 1:1250 @ A4


PGB
ARCHITECTURAL
SERVICES LTD

NOTES:
1: Do not scale this drawing, use figured dimensions only. The Contractor, Sub Contractor or specialist supplier are responsible for confirming site dimensions prior to fabrication 3: Any dimensional discrepancies are to be reported to the Architect immediately

Market Place

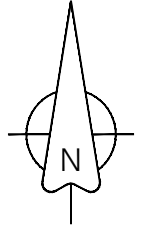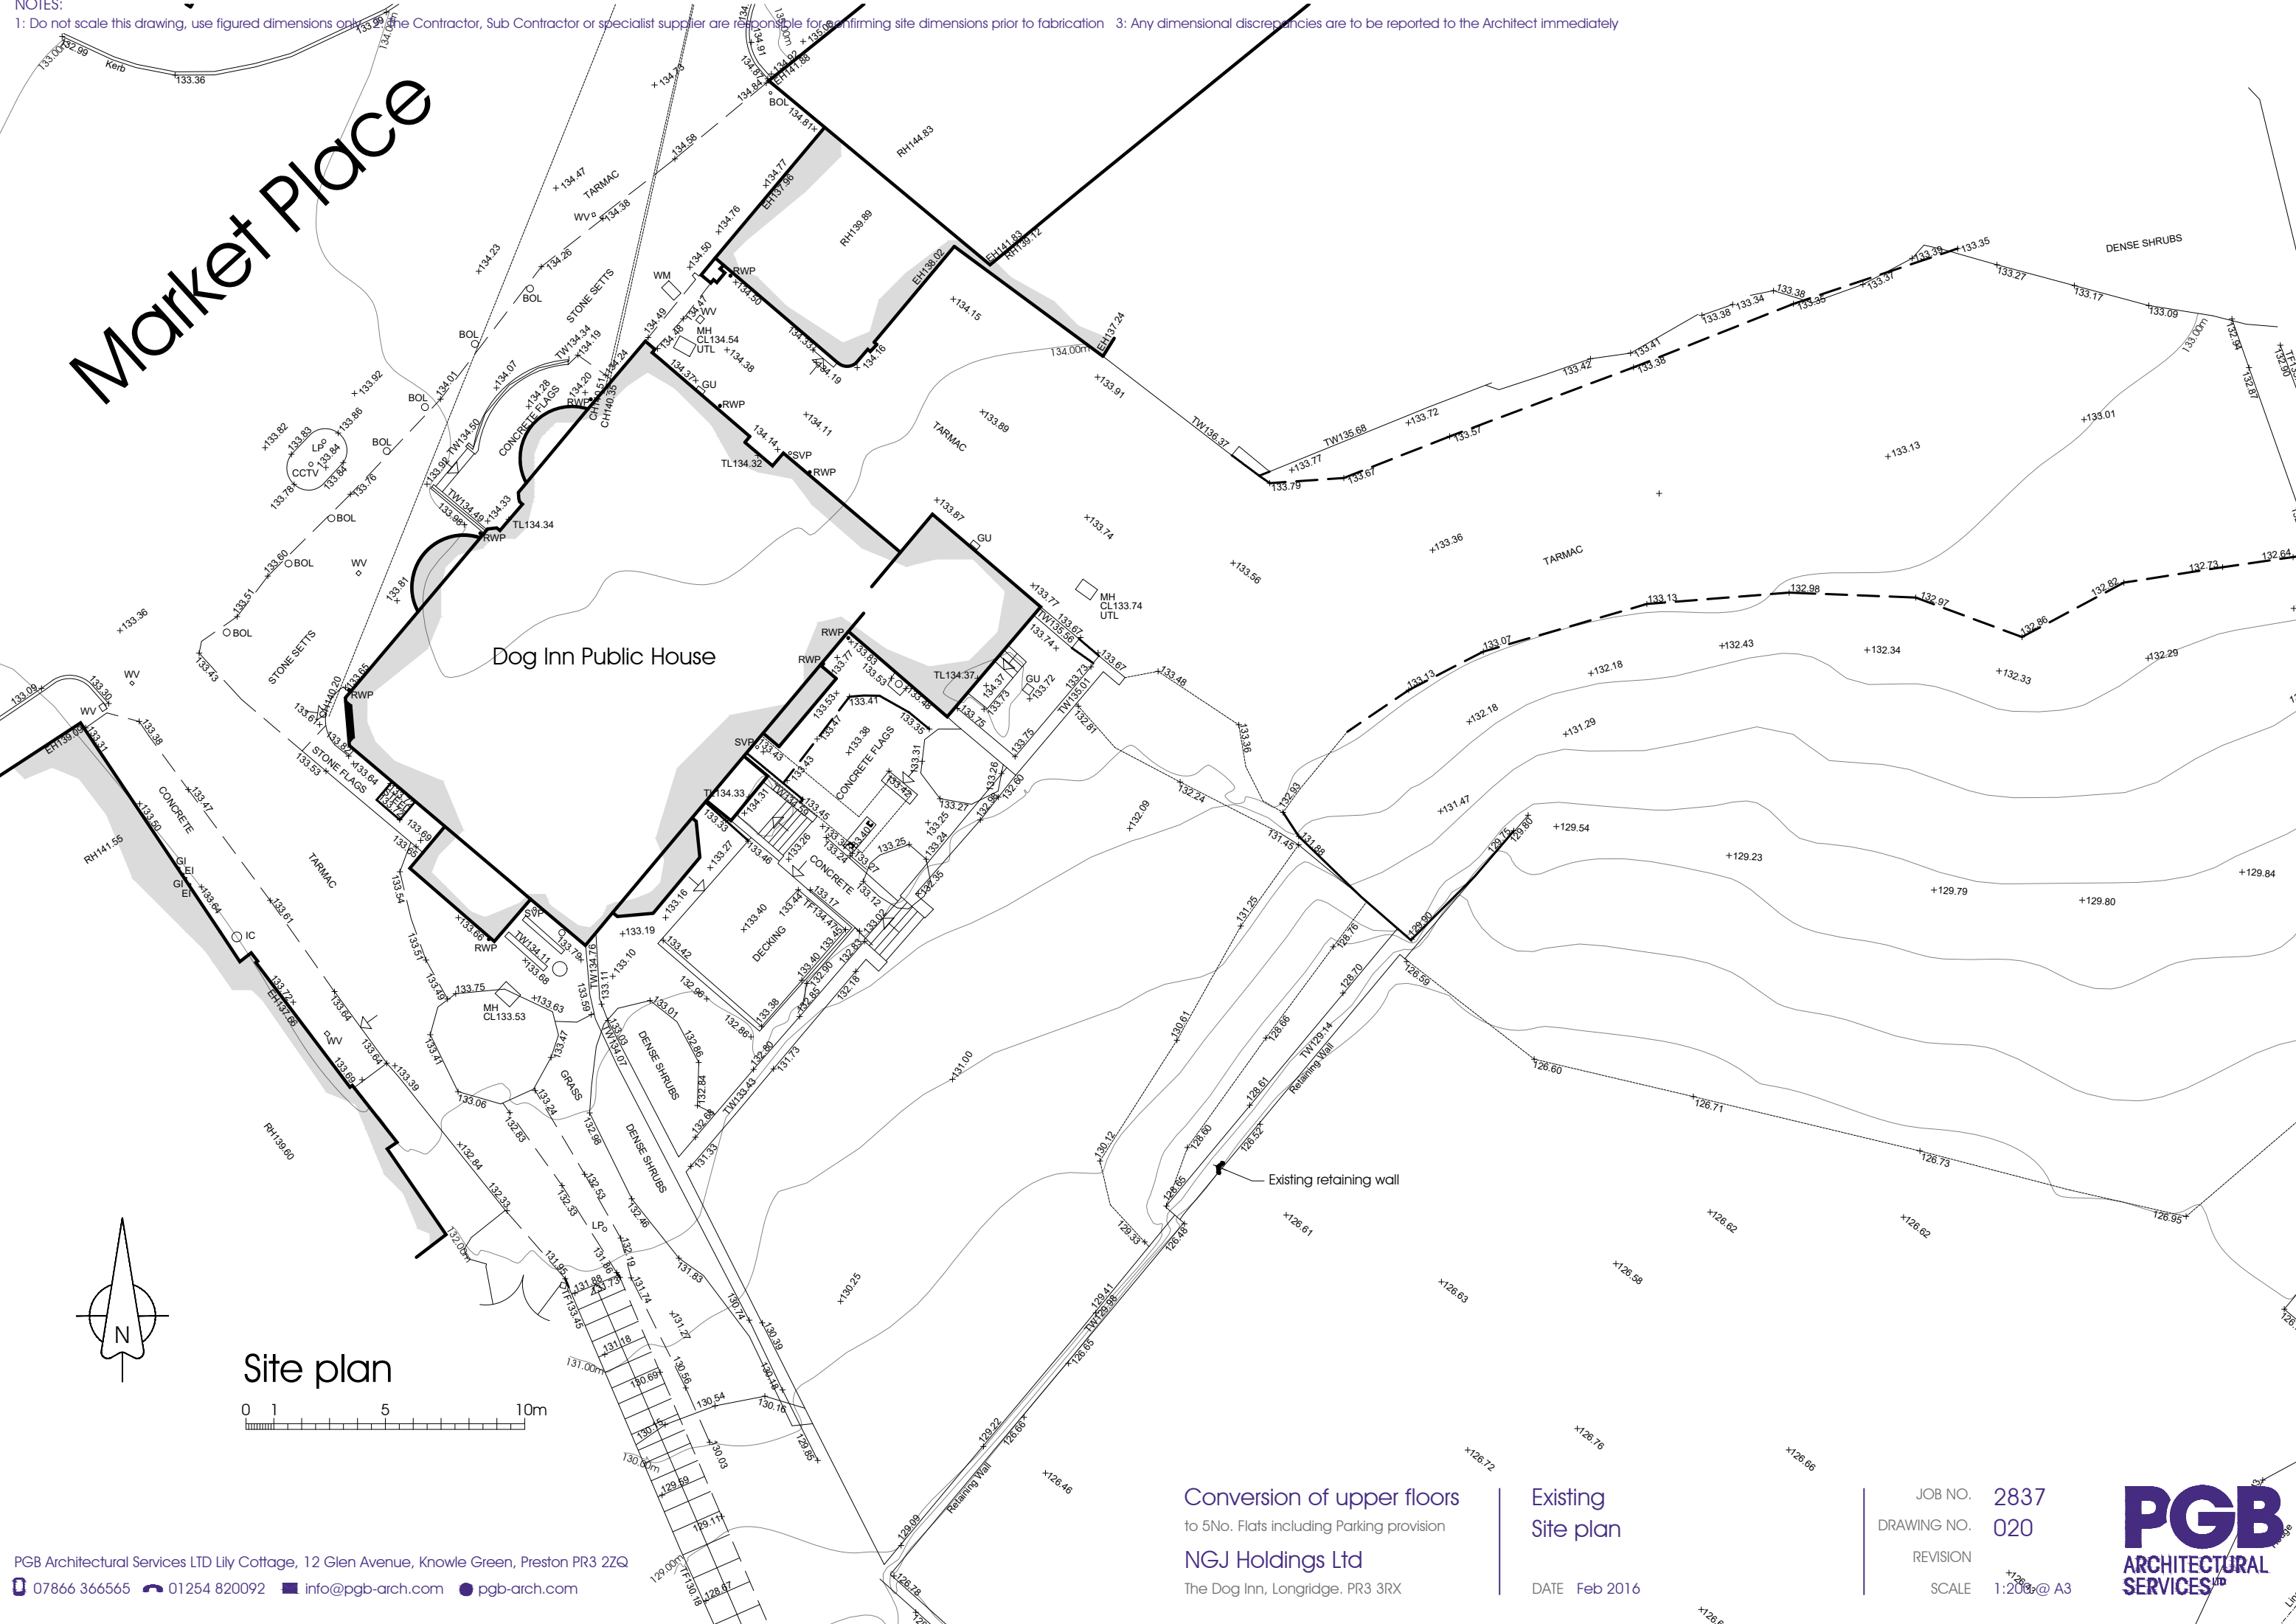


Site plan

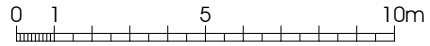


Line 1 of 4



NOTES:
 1: Do not scale this drawing, use figured dimensions only 2: The Contractor, Sub Contractor or specialist supplier are responsible for confirming site dimensions prior to fabrication 3: Any dimensional discrepancies are to be reported to the Architect immediately

Market Place

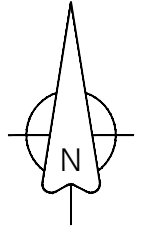

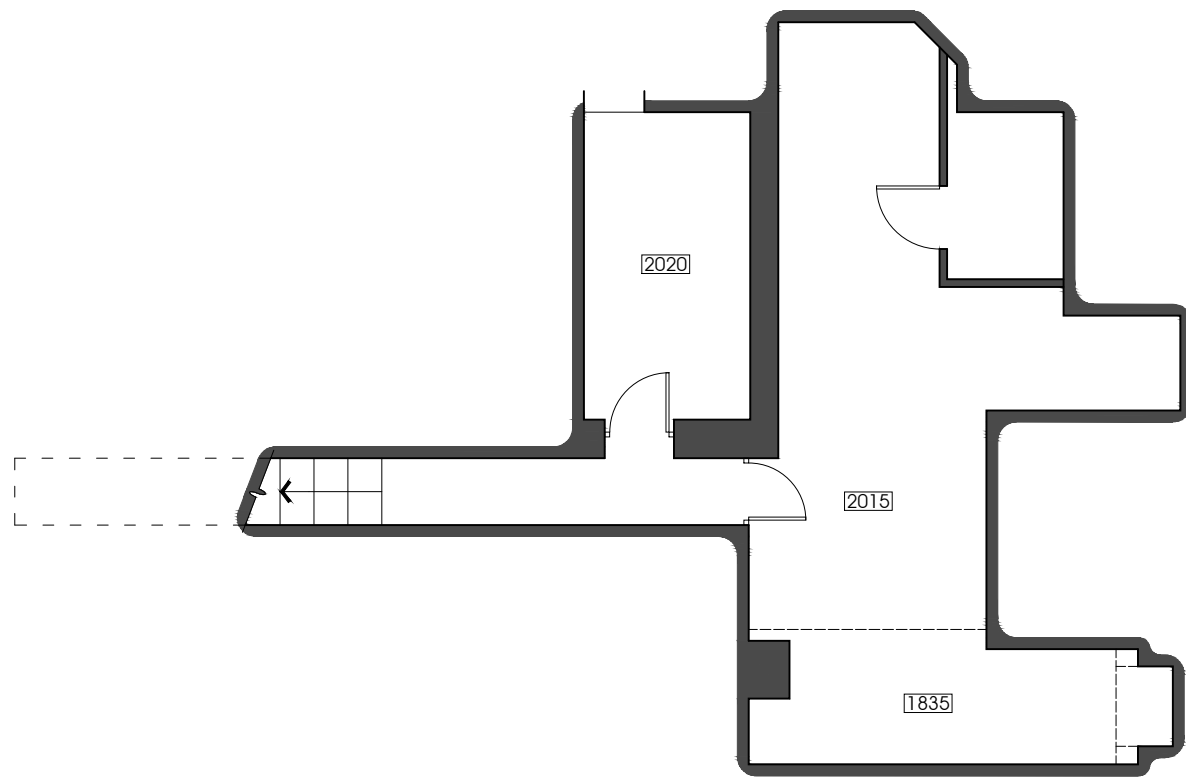


Cellar plan

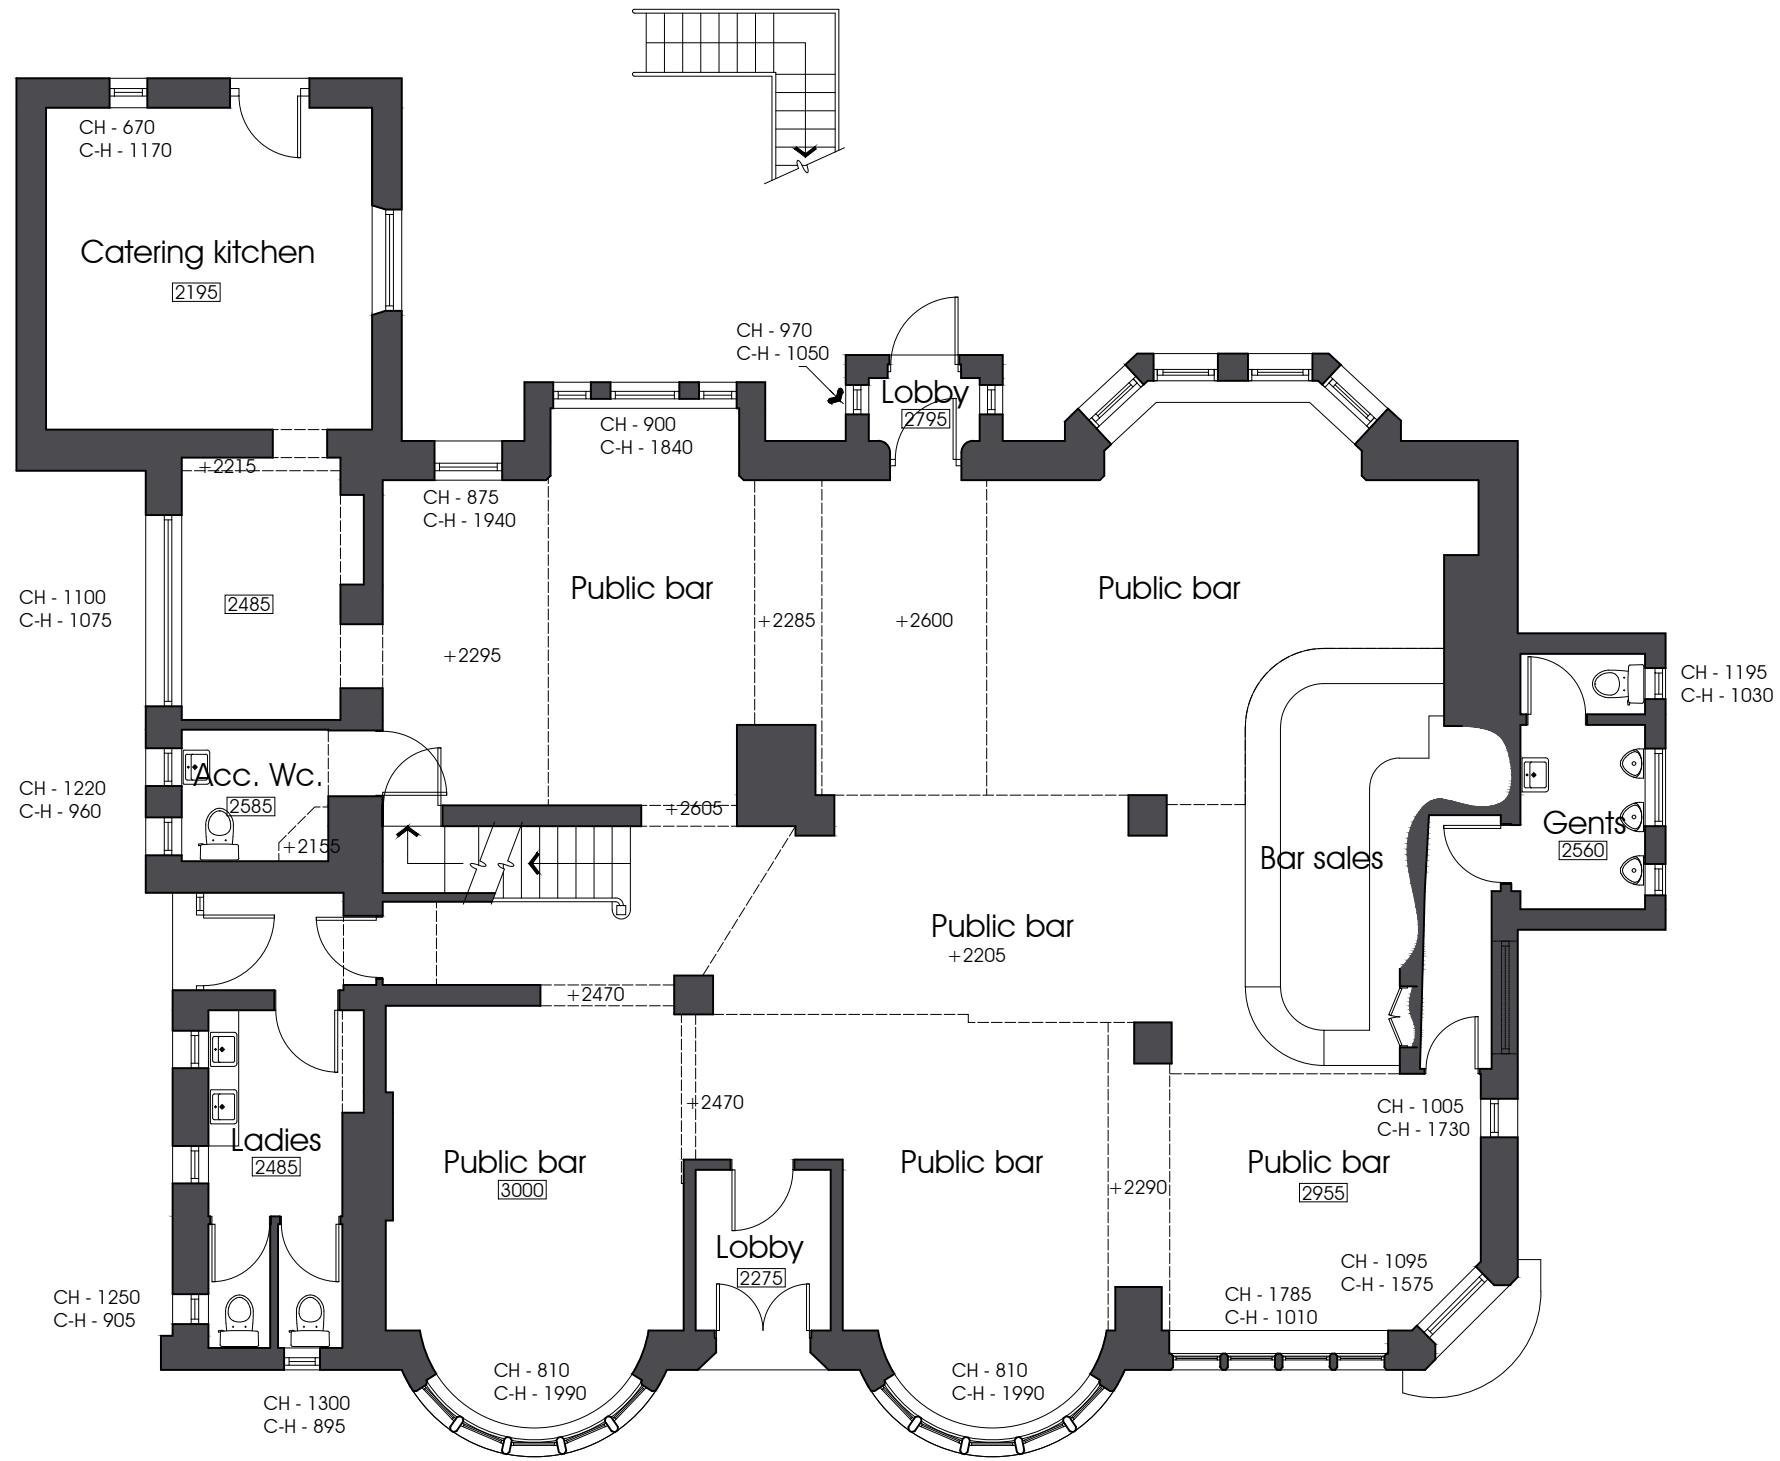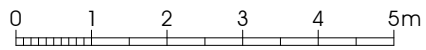

Ground floor plan




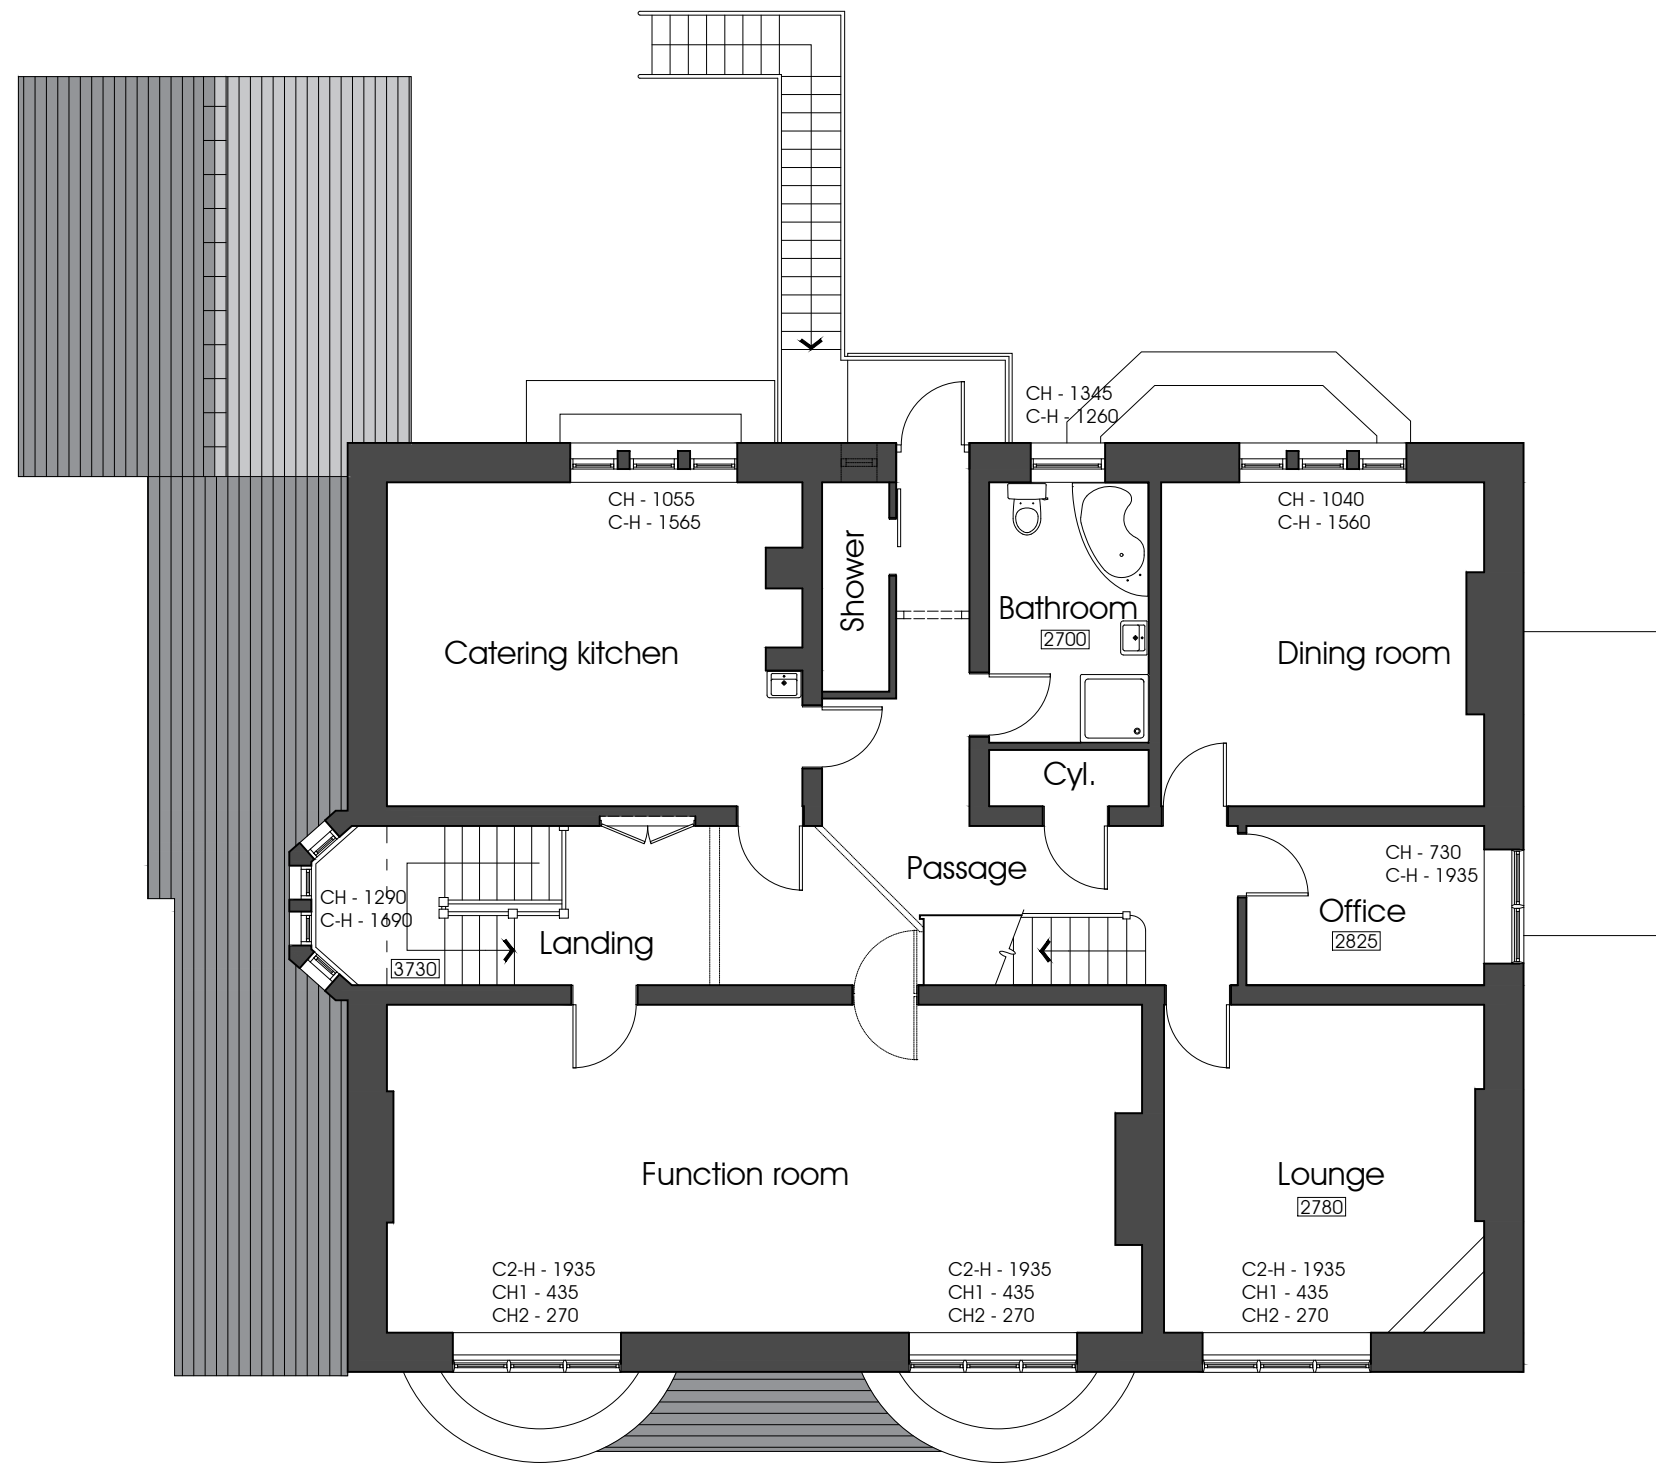

First floor plan



NOTES:
 1: Do not scale this drawing, use figured dimensions only 2: The Contractor, Sub Contractor or specialist supplier are responsible for confirming site dimensions prior to fabrication 3: Any dimensional discrepancies are to be reported to the Architect immediately

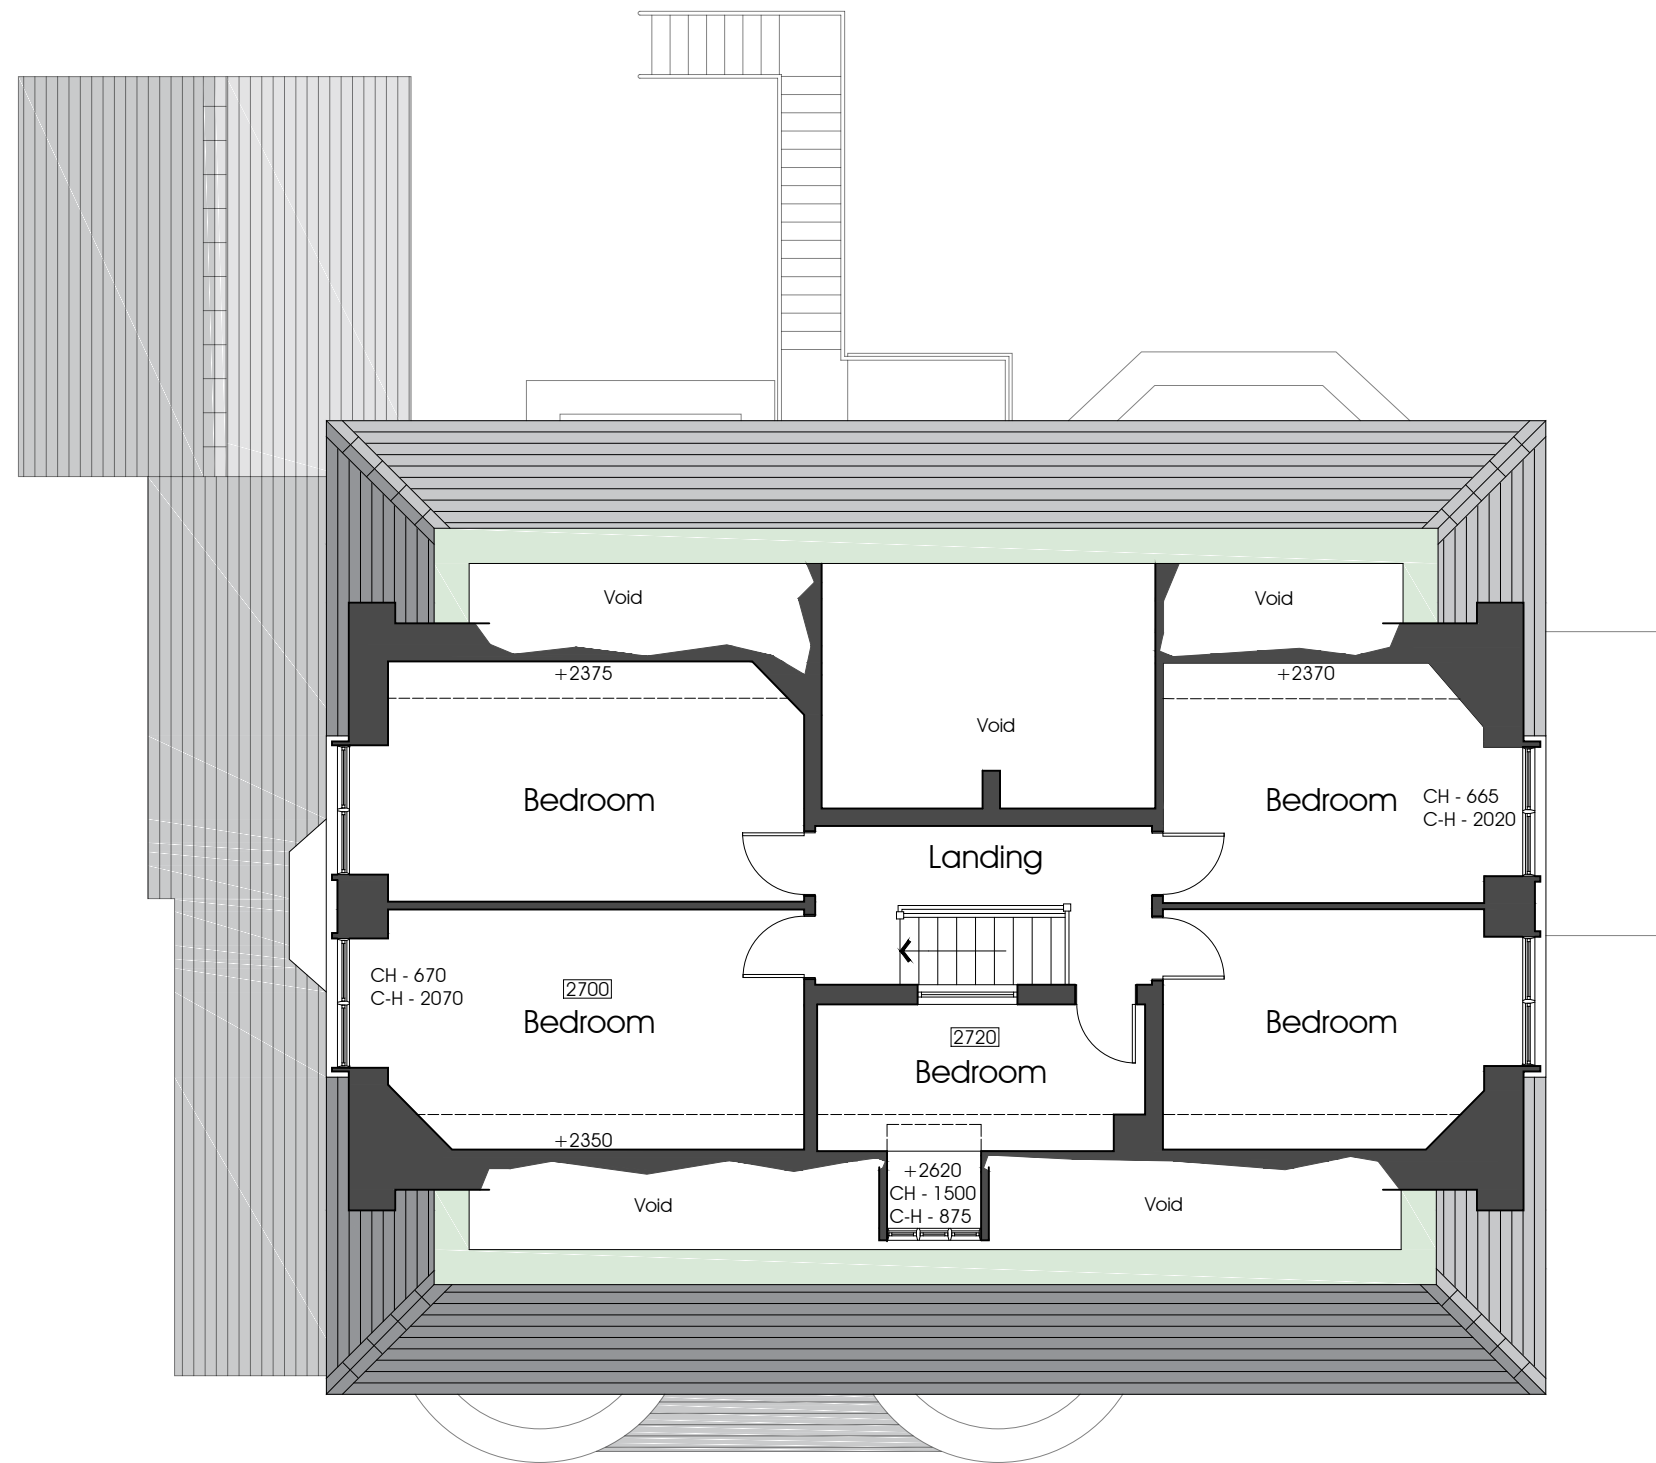

Second floor plan



NOTES:

1: Do not scale this drawing, use figured dimensions only 2: The Contractor, Sub Contractor or specialist supplier are responsible for confirming site dimensions prior to fabrication 3: Any dimensional discrepancies are to be reported to the Architect immediately



North west elevation



South east elevation




PGB Architectural Services LTD Lily Cottage, 12 Glen Avenue, Knowle Green, Preston PR3 2ZQ
 07866 366565 01254 820092 info@pgb-arch.com pgb-arch.com

Conversion of upper floors
 to 5No. Flats including Parking provision
 NGJ Holdings Ltd
 The Dog Inn, Longridge. PR3 3RX



Existing
 Elevations
 DATE Feb 2016

JOB NO. 2837
 DRAWING NO. 070
 REVISION
 SCALE 1:100 @ A3



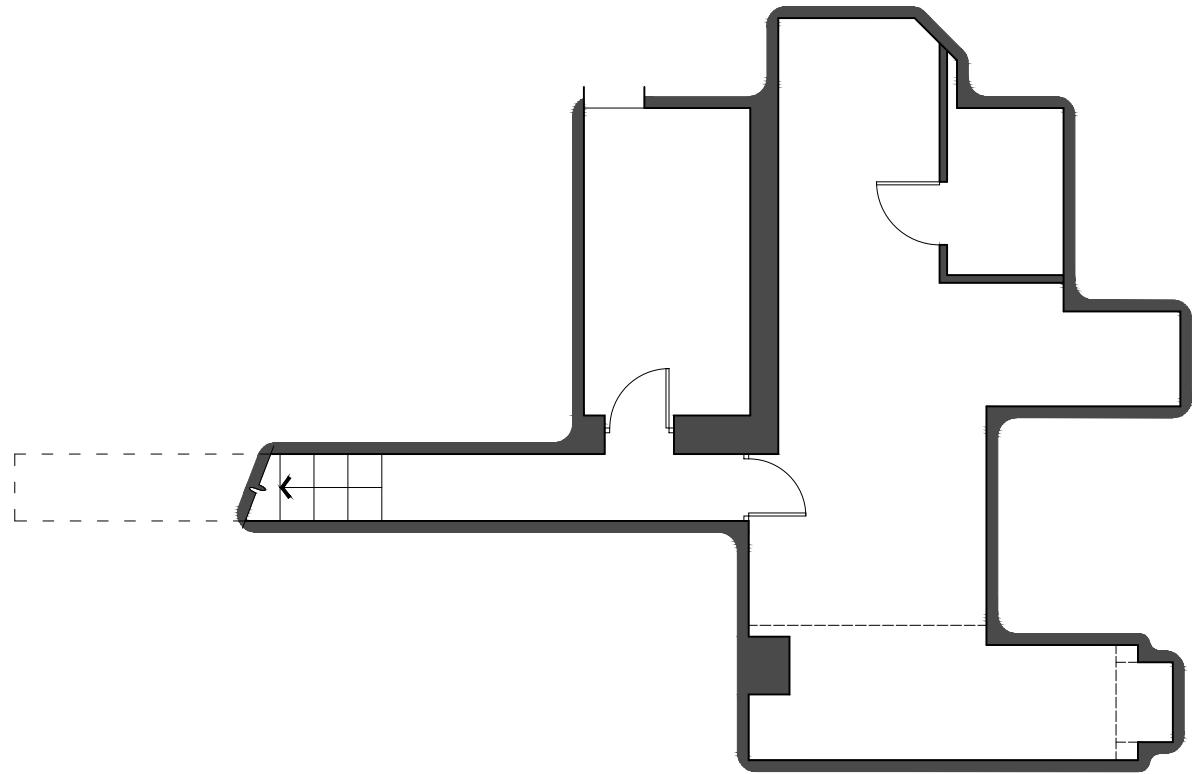

Cellar plan

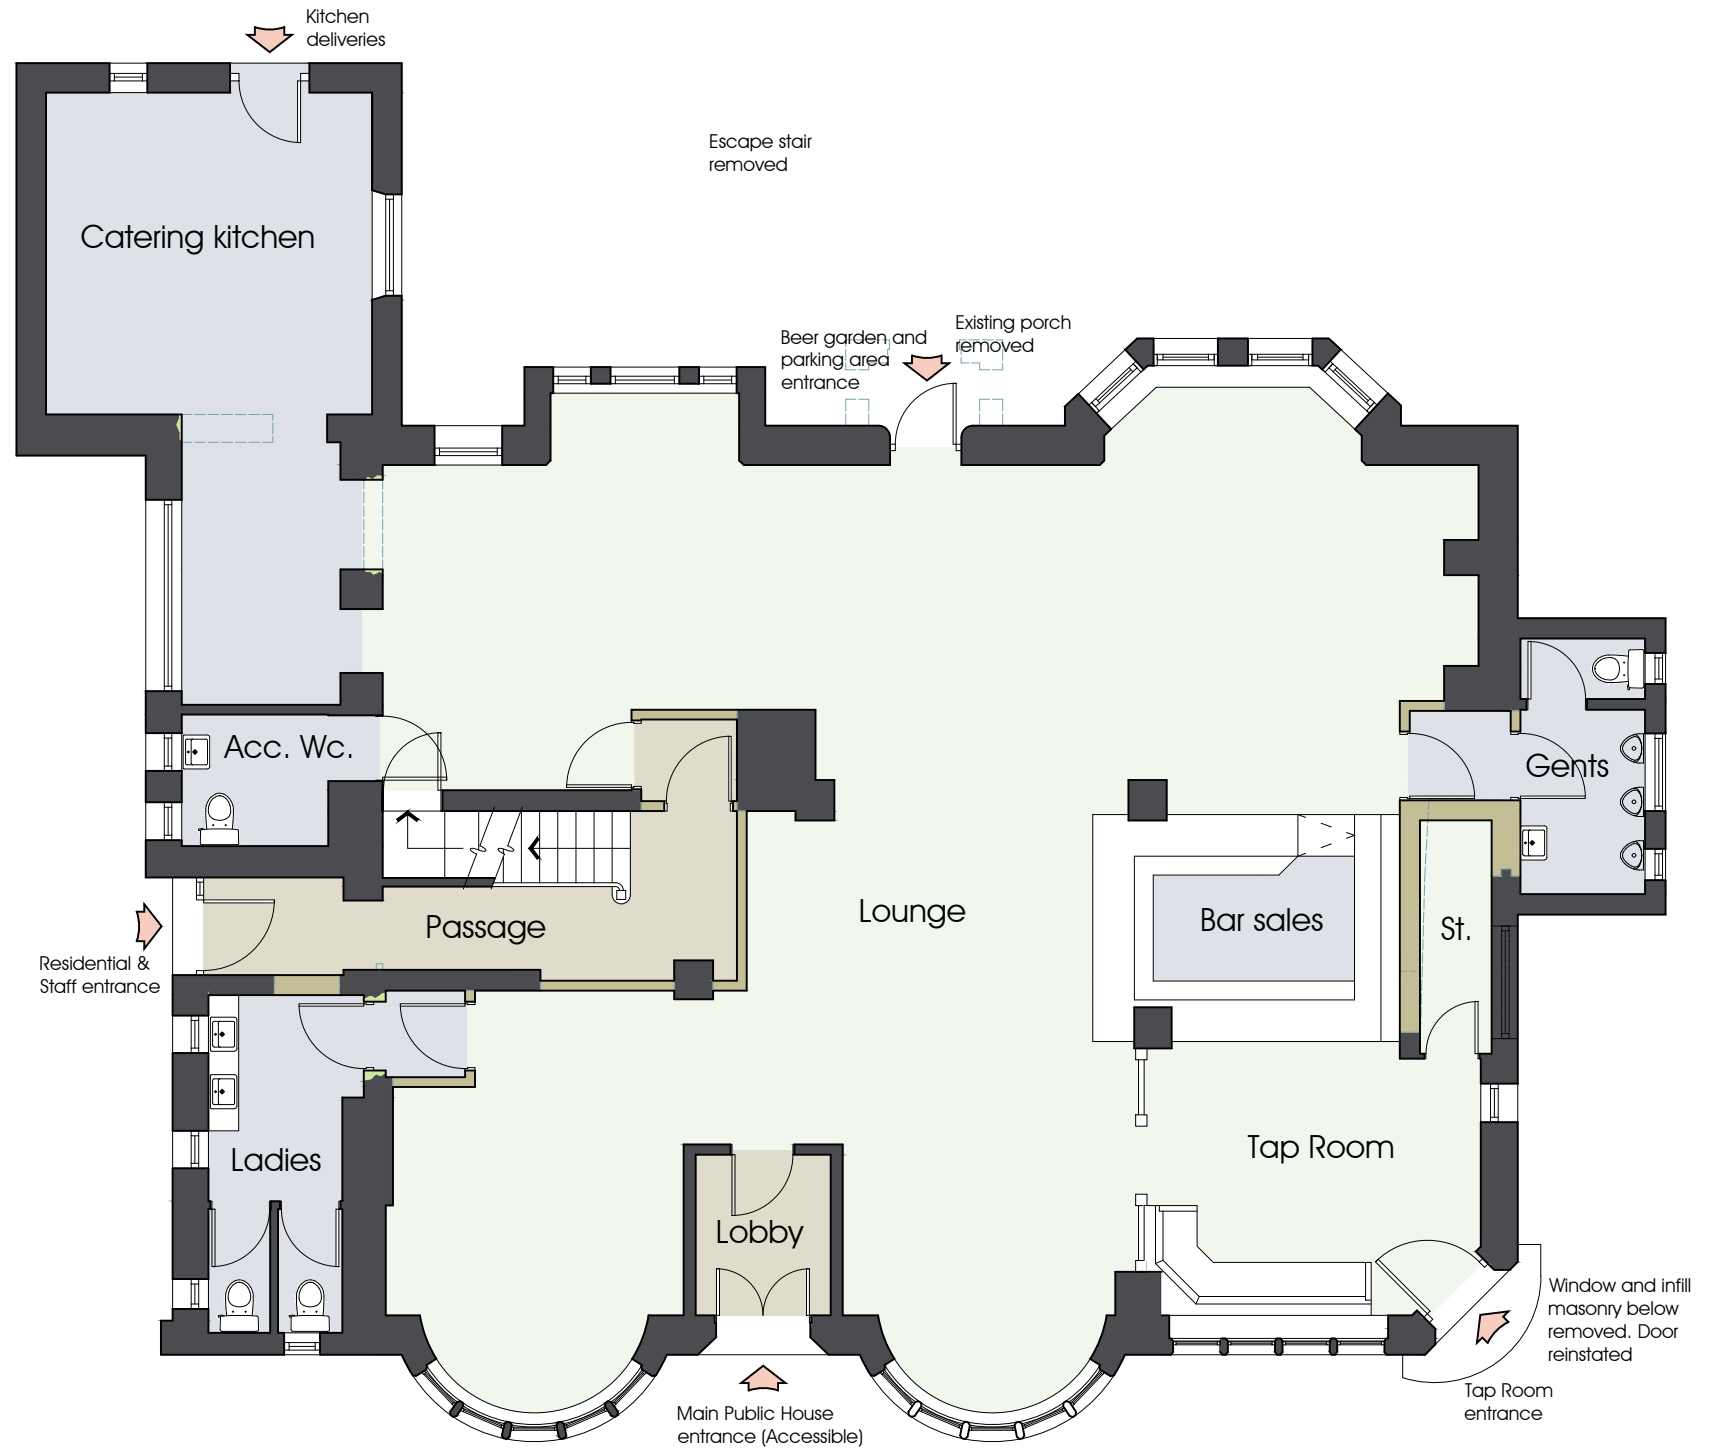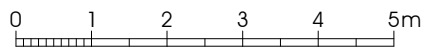

Ground floor plan




NOTES:
 1: Do not scale this drawing, use figured dimensions only 2: The Contractor, Sub Contractor or specialist supplier are responsible for confirming site dimensions prior to fabrication 3: Any dimensional discrepancies are to be reported to the Architect immediately




First floor plan

NOTES:
 1: Do not scale this drawing, use figured dimensions only 2: The Contractor, Sub Contractor or specialist supplier are responsible for confirming site dimensions prior to fabrication 3: Any dimensional discrepancies are to be reported to the Architect immediately

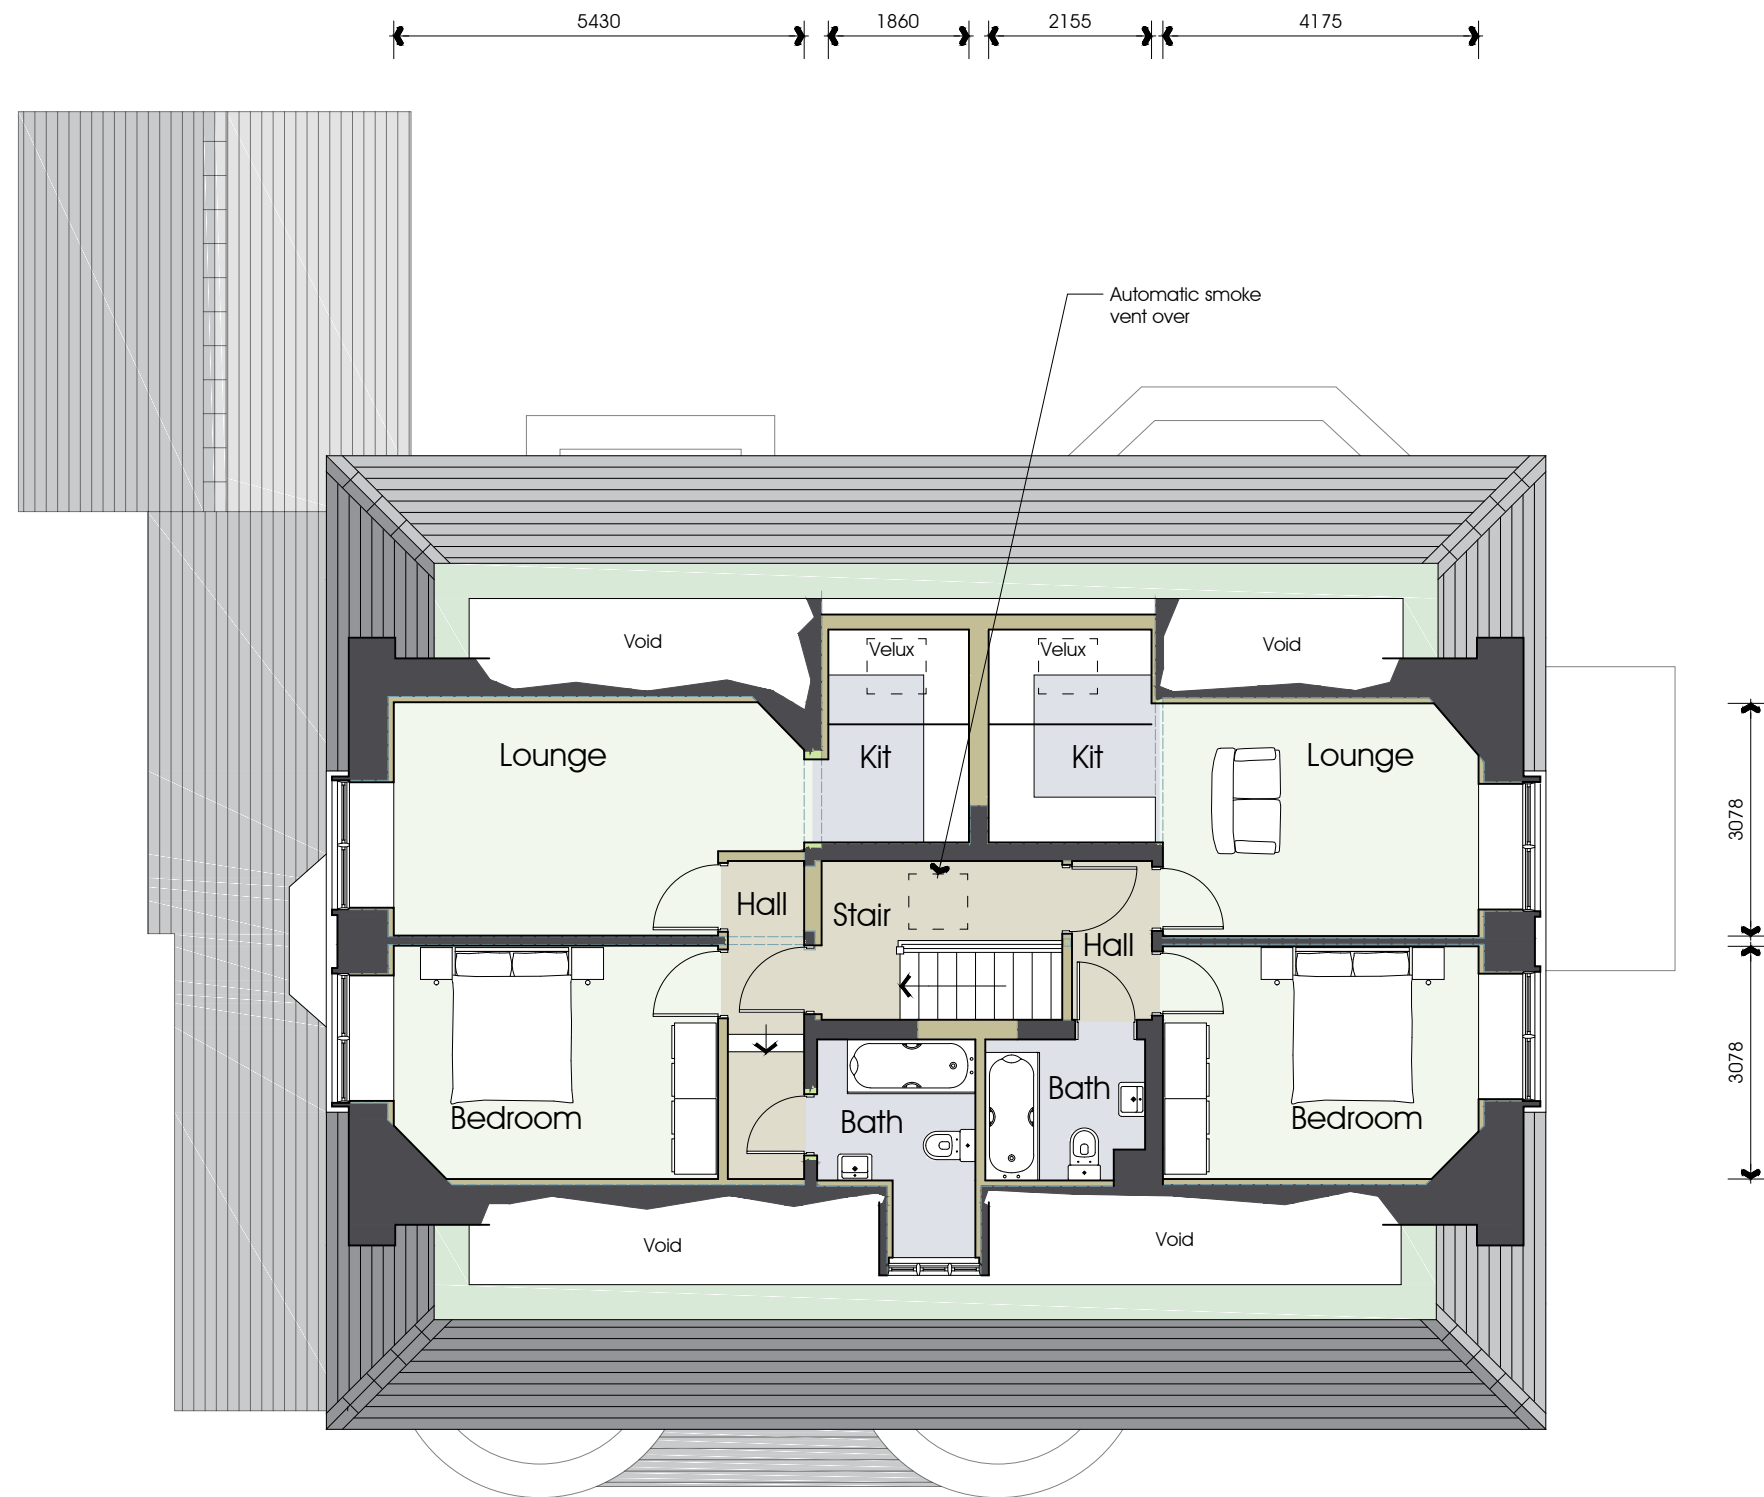

Second floor plan

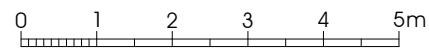


NOTES:

1: Do not scale this drawing, use figured dimensions only 2: The Contractor, Sub Contractor or specialist supplier are responsible for confirming site dimensions prior to fabrication 3: Any dimensional discrepancies are to be reported to the Architect immediately



North west elevation

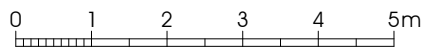

South east elevation



PGB Architectural Services LTD Lily Cottage, 12 Glen Avenue, Knowle Green, Preston PR3 2ZQ
 07866 366565 01254 820092 info@pgb-arch.com pgb-arch.com

Conversion of upper floors
 to 5No. Flats including Parking provision
 NGJ Holdings Ltd
 The Dog Inn, Longridge. PR3 3RX

Proposed
 Elevations
 DATE Feb 2016

JOB NO. 2837
 DRAWING NO. 110
 REVISION
 SCALE 1:100 @ A3

