




E1 Existing side (west) Elevation
1 : 100 N181-1

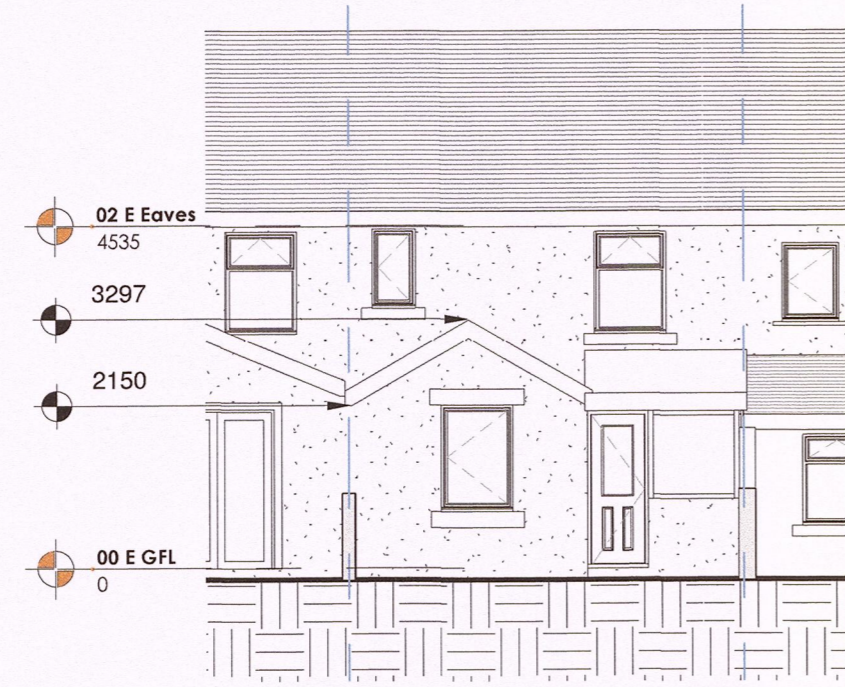


E2 Existing Rear (south) Elevation
1 : 100 N181-1

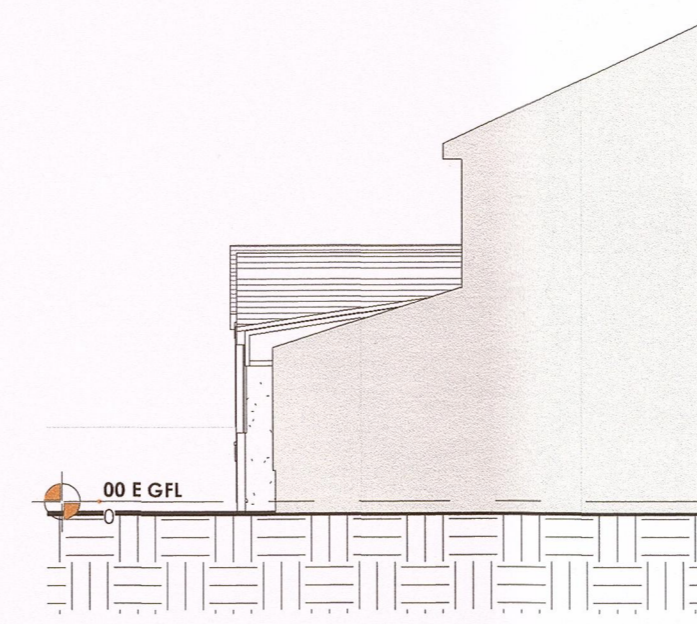


E3 Existing side (east) Elevation
1 : 100 N181-1

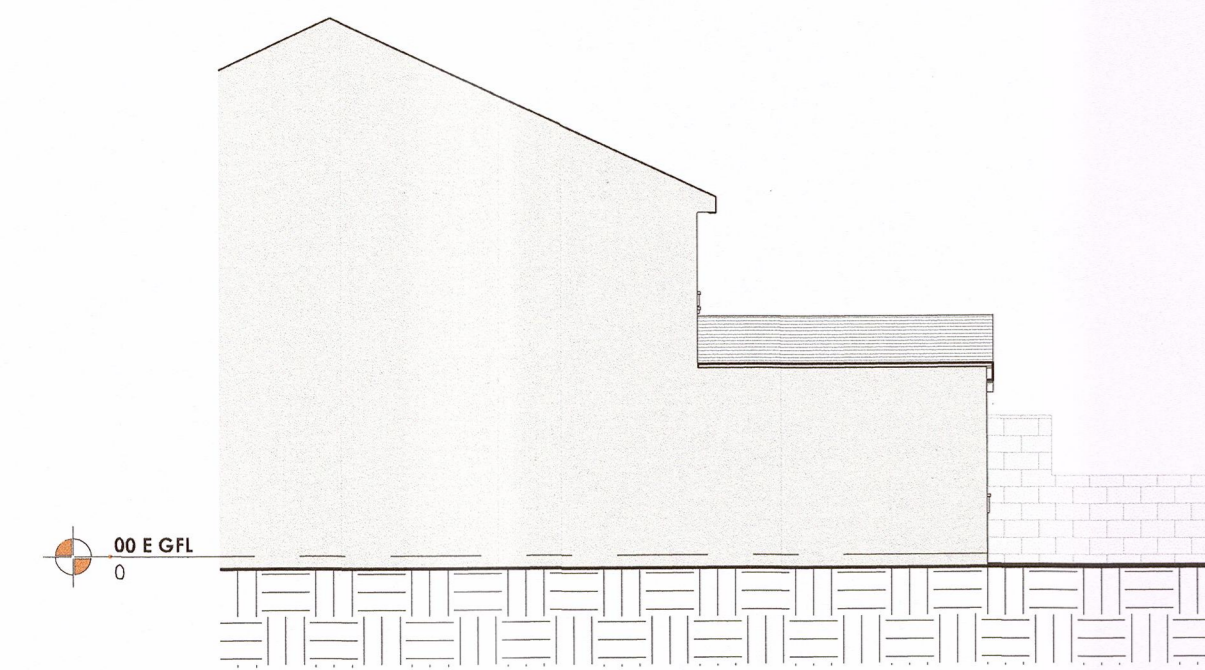


P1 Proposed side (west) Elevation
1 : 100 N181-1

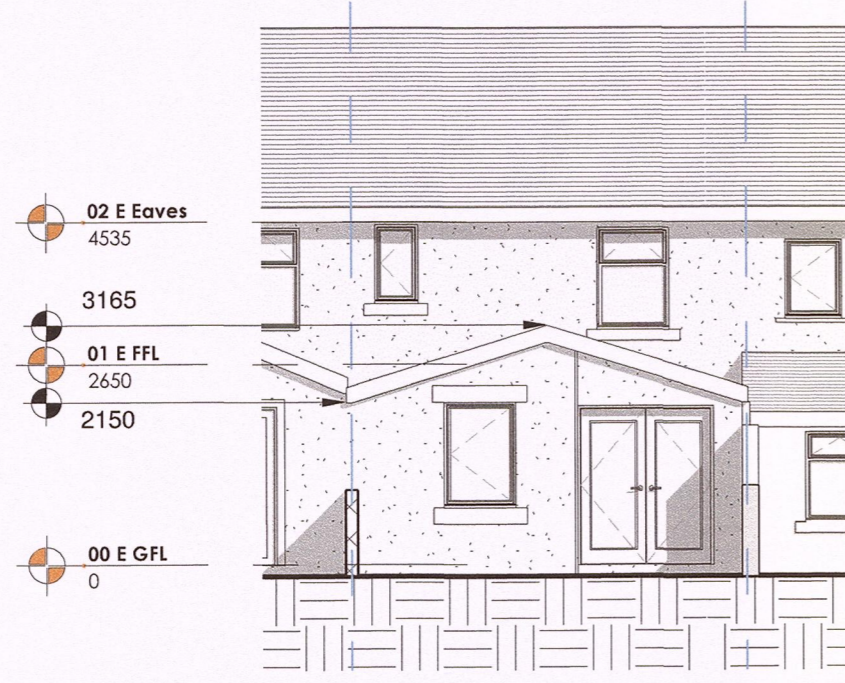


P2 Proposed Rear (south) Elevation
1 : 100 N181-1

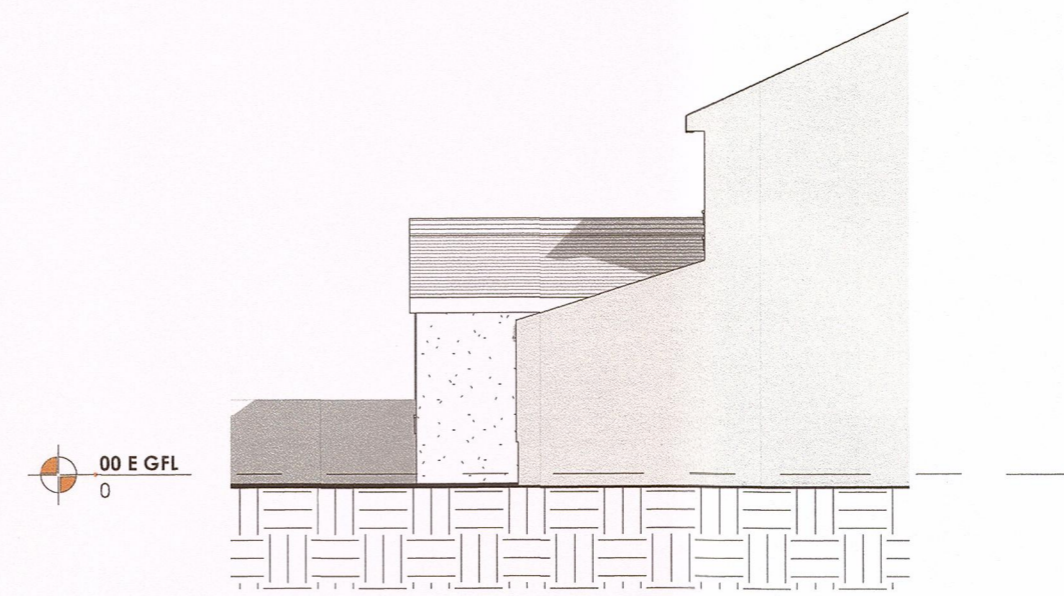


P3 Proposed side (east) Elevation
1 : 100 N181-1

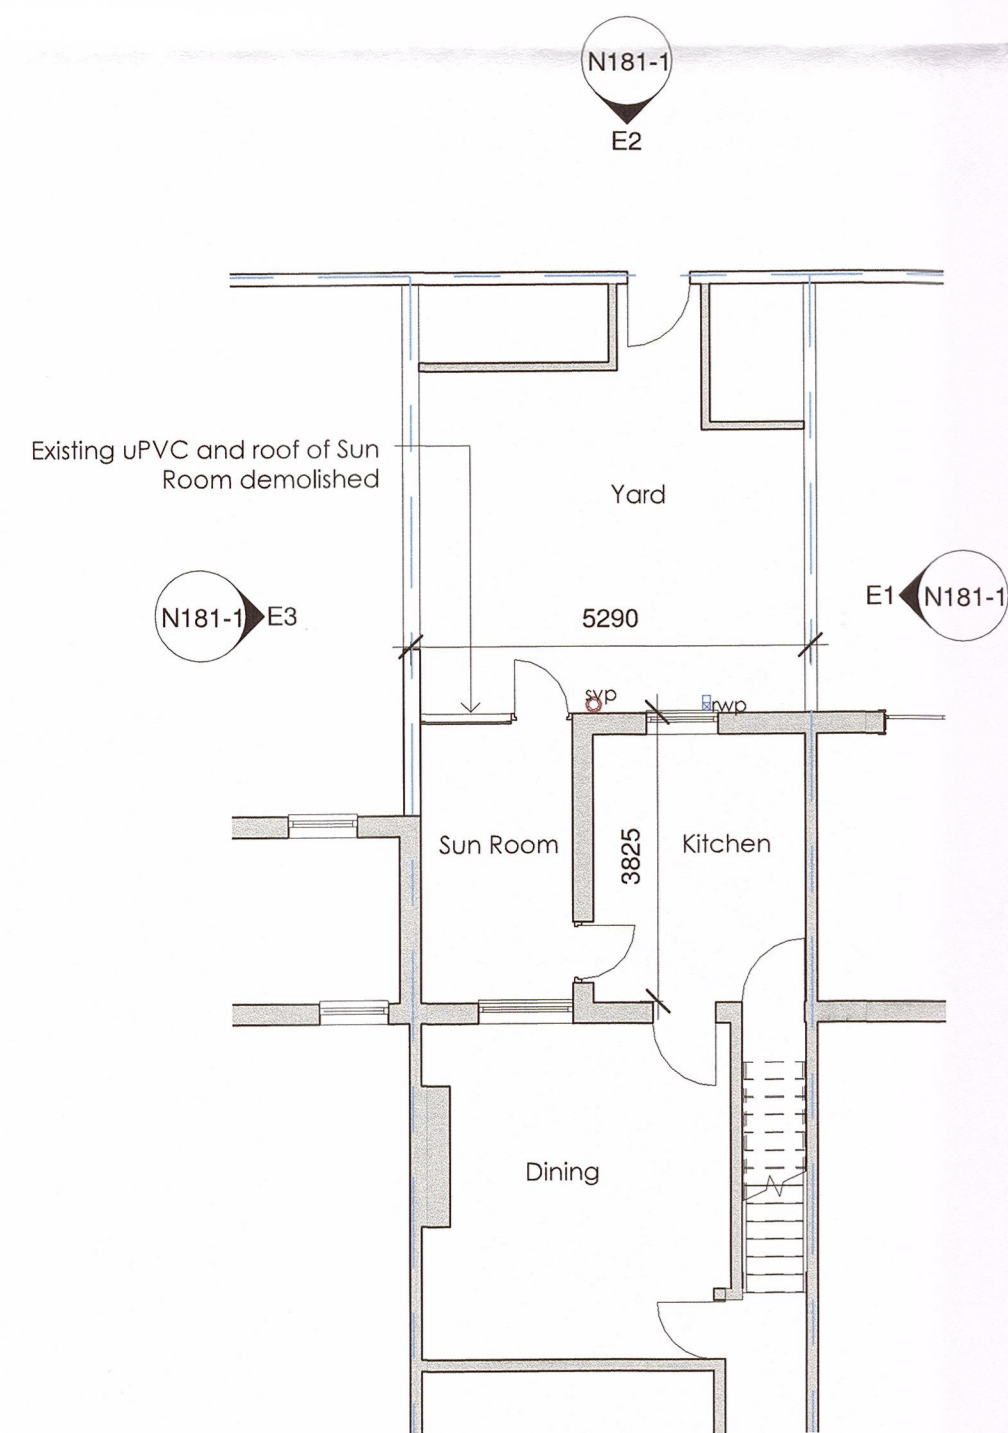


E4 Existing Ground Floor Plan
1 : 100

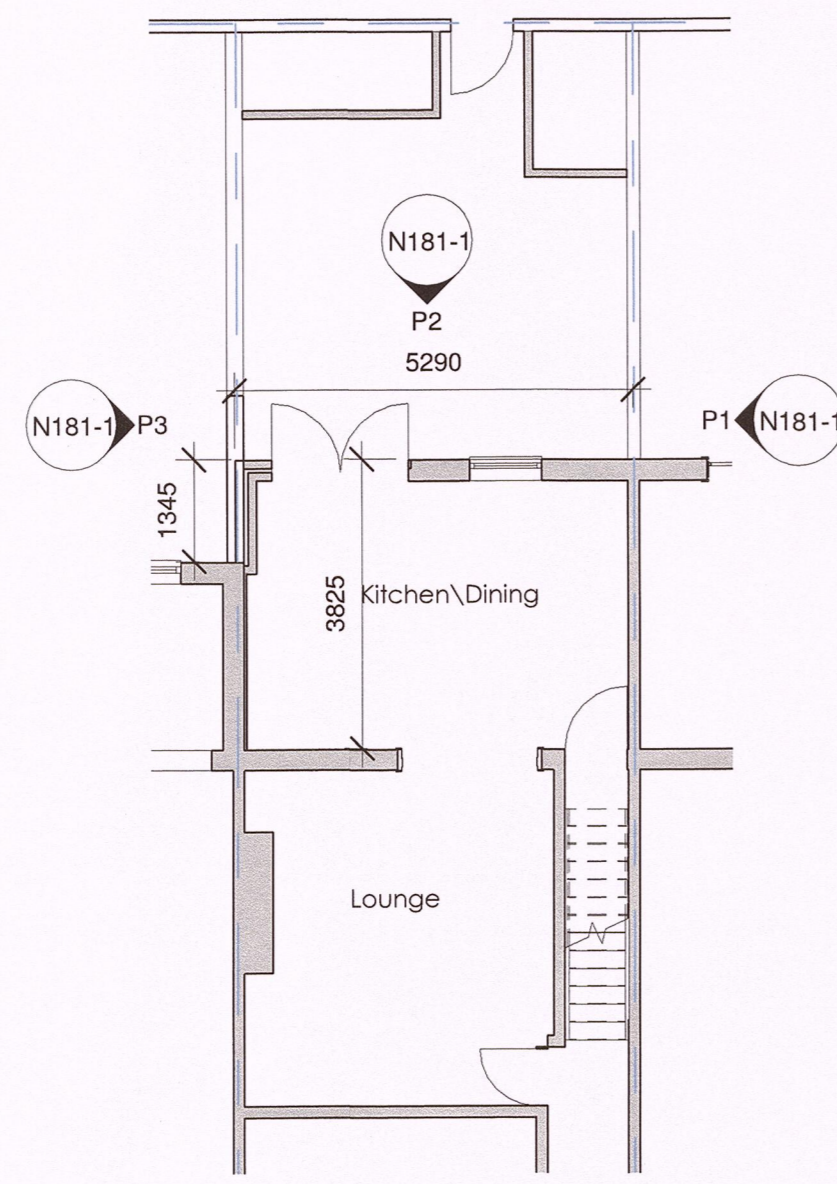


P4 Proposed Ground Floor Plan
1 : 100

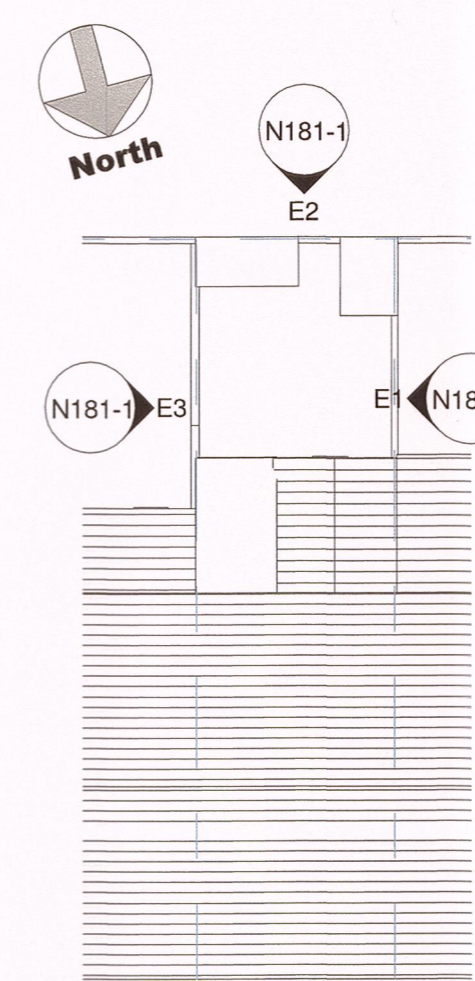

E5 Existing site Plan
1 : 200

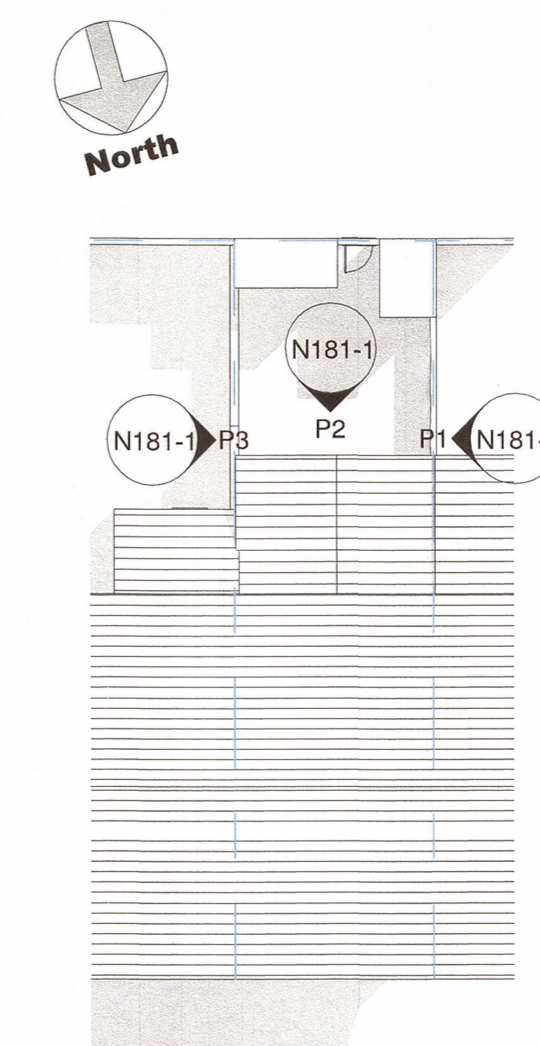

P5 Proposed site Plan
1 : 200

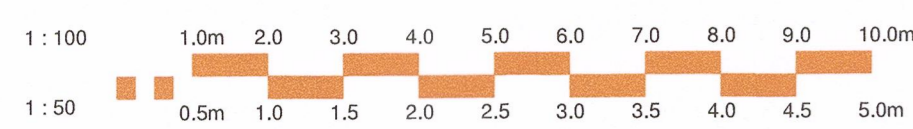

25 MONTAGUE STREET, CLITHEROE

320160176P

Title
Proposed Rear Extension Existing and Proposed Plans

Drawing No
N181-1 | Rev -

novensus
creative thinking...
quality architectural design services

Tel: 0161 408 2785
ask@novensus.co.uk
www.novensus.co.uk