


Ground Floor Plan

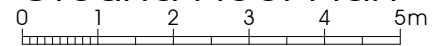

grassed area

Green Lane

dashed line indicates wall footprint
of works started from Planning
Approval ref. 3-2013-0386 dated
12th June 2013

Garden

+0.365+

+0.665+

+0.935+

Cill-850
Window-1195

Cill-1185
Window-990

Cill-840
Window-1200

Utility
[2175]

Cill-950
Window-1040

Wc

Blr

mh

mh

mh

Kitchen

svp

svp

svp

svp

svp

svp

svp

svp

svp

svp

svp

svp




svp


svp


svp

svp

svp

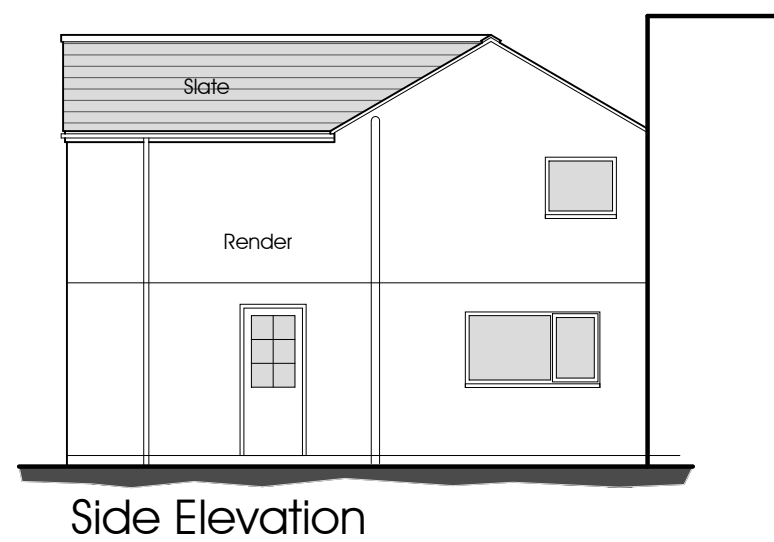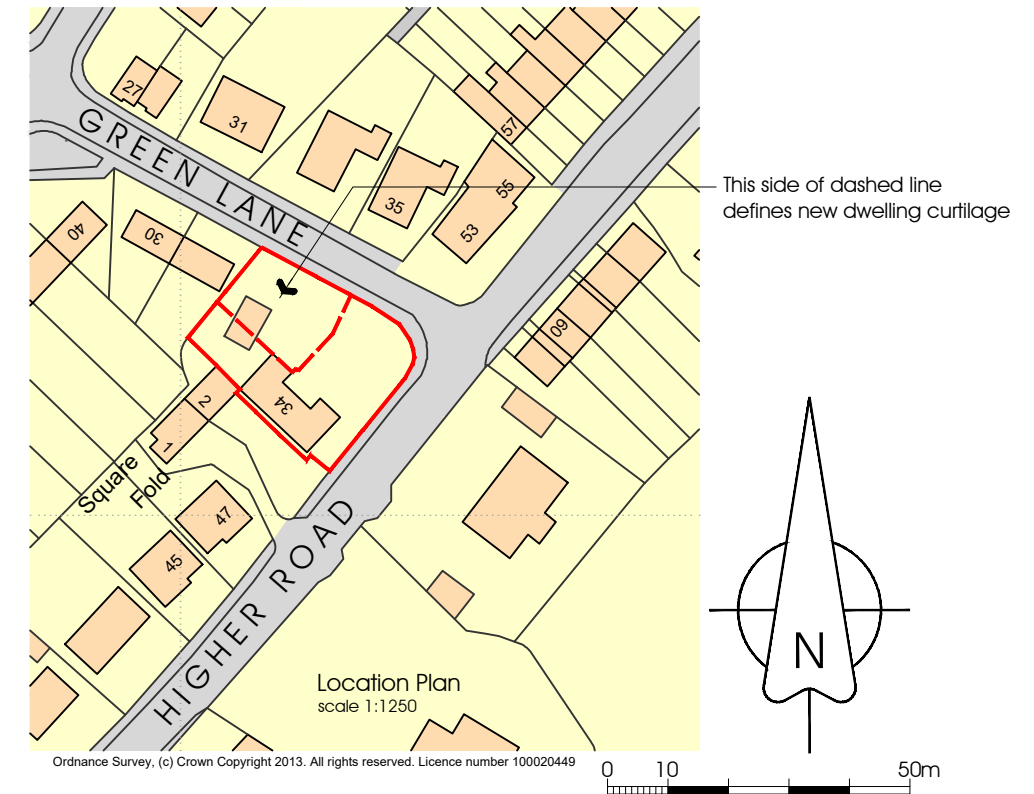
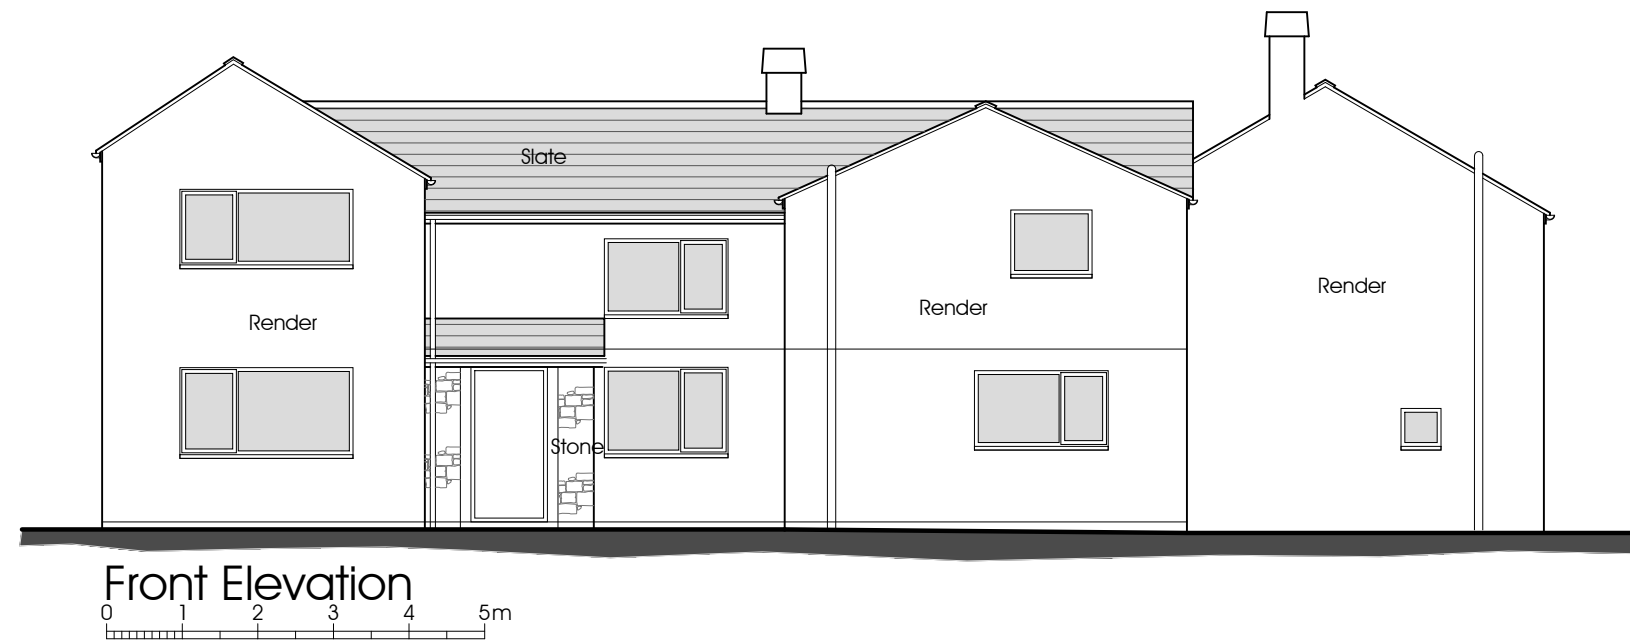


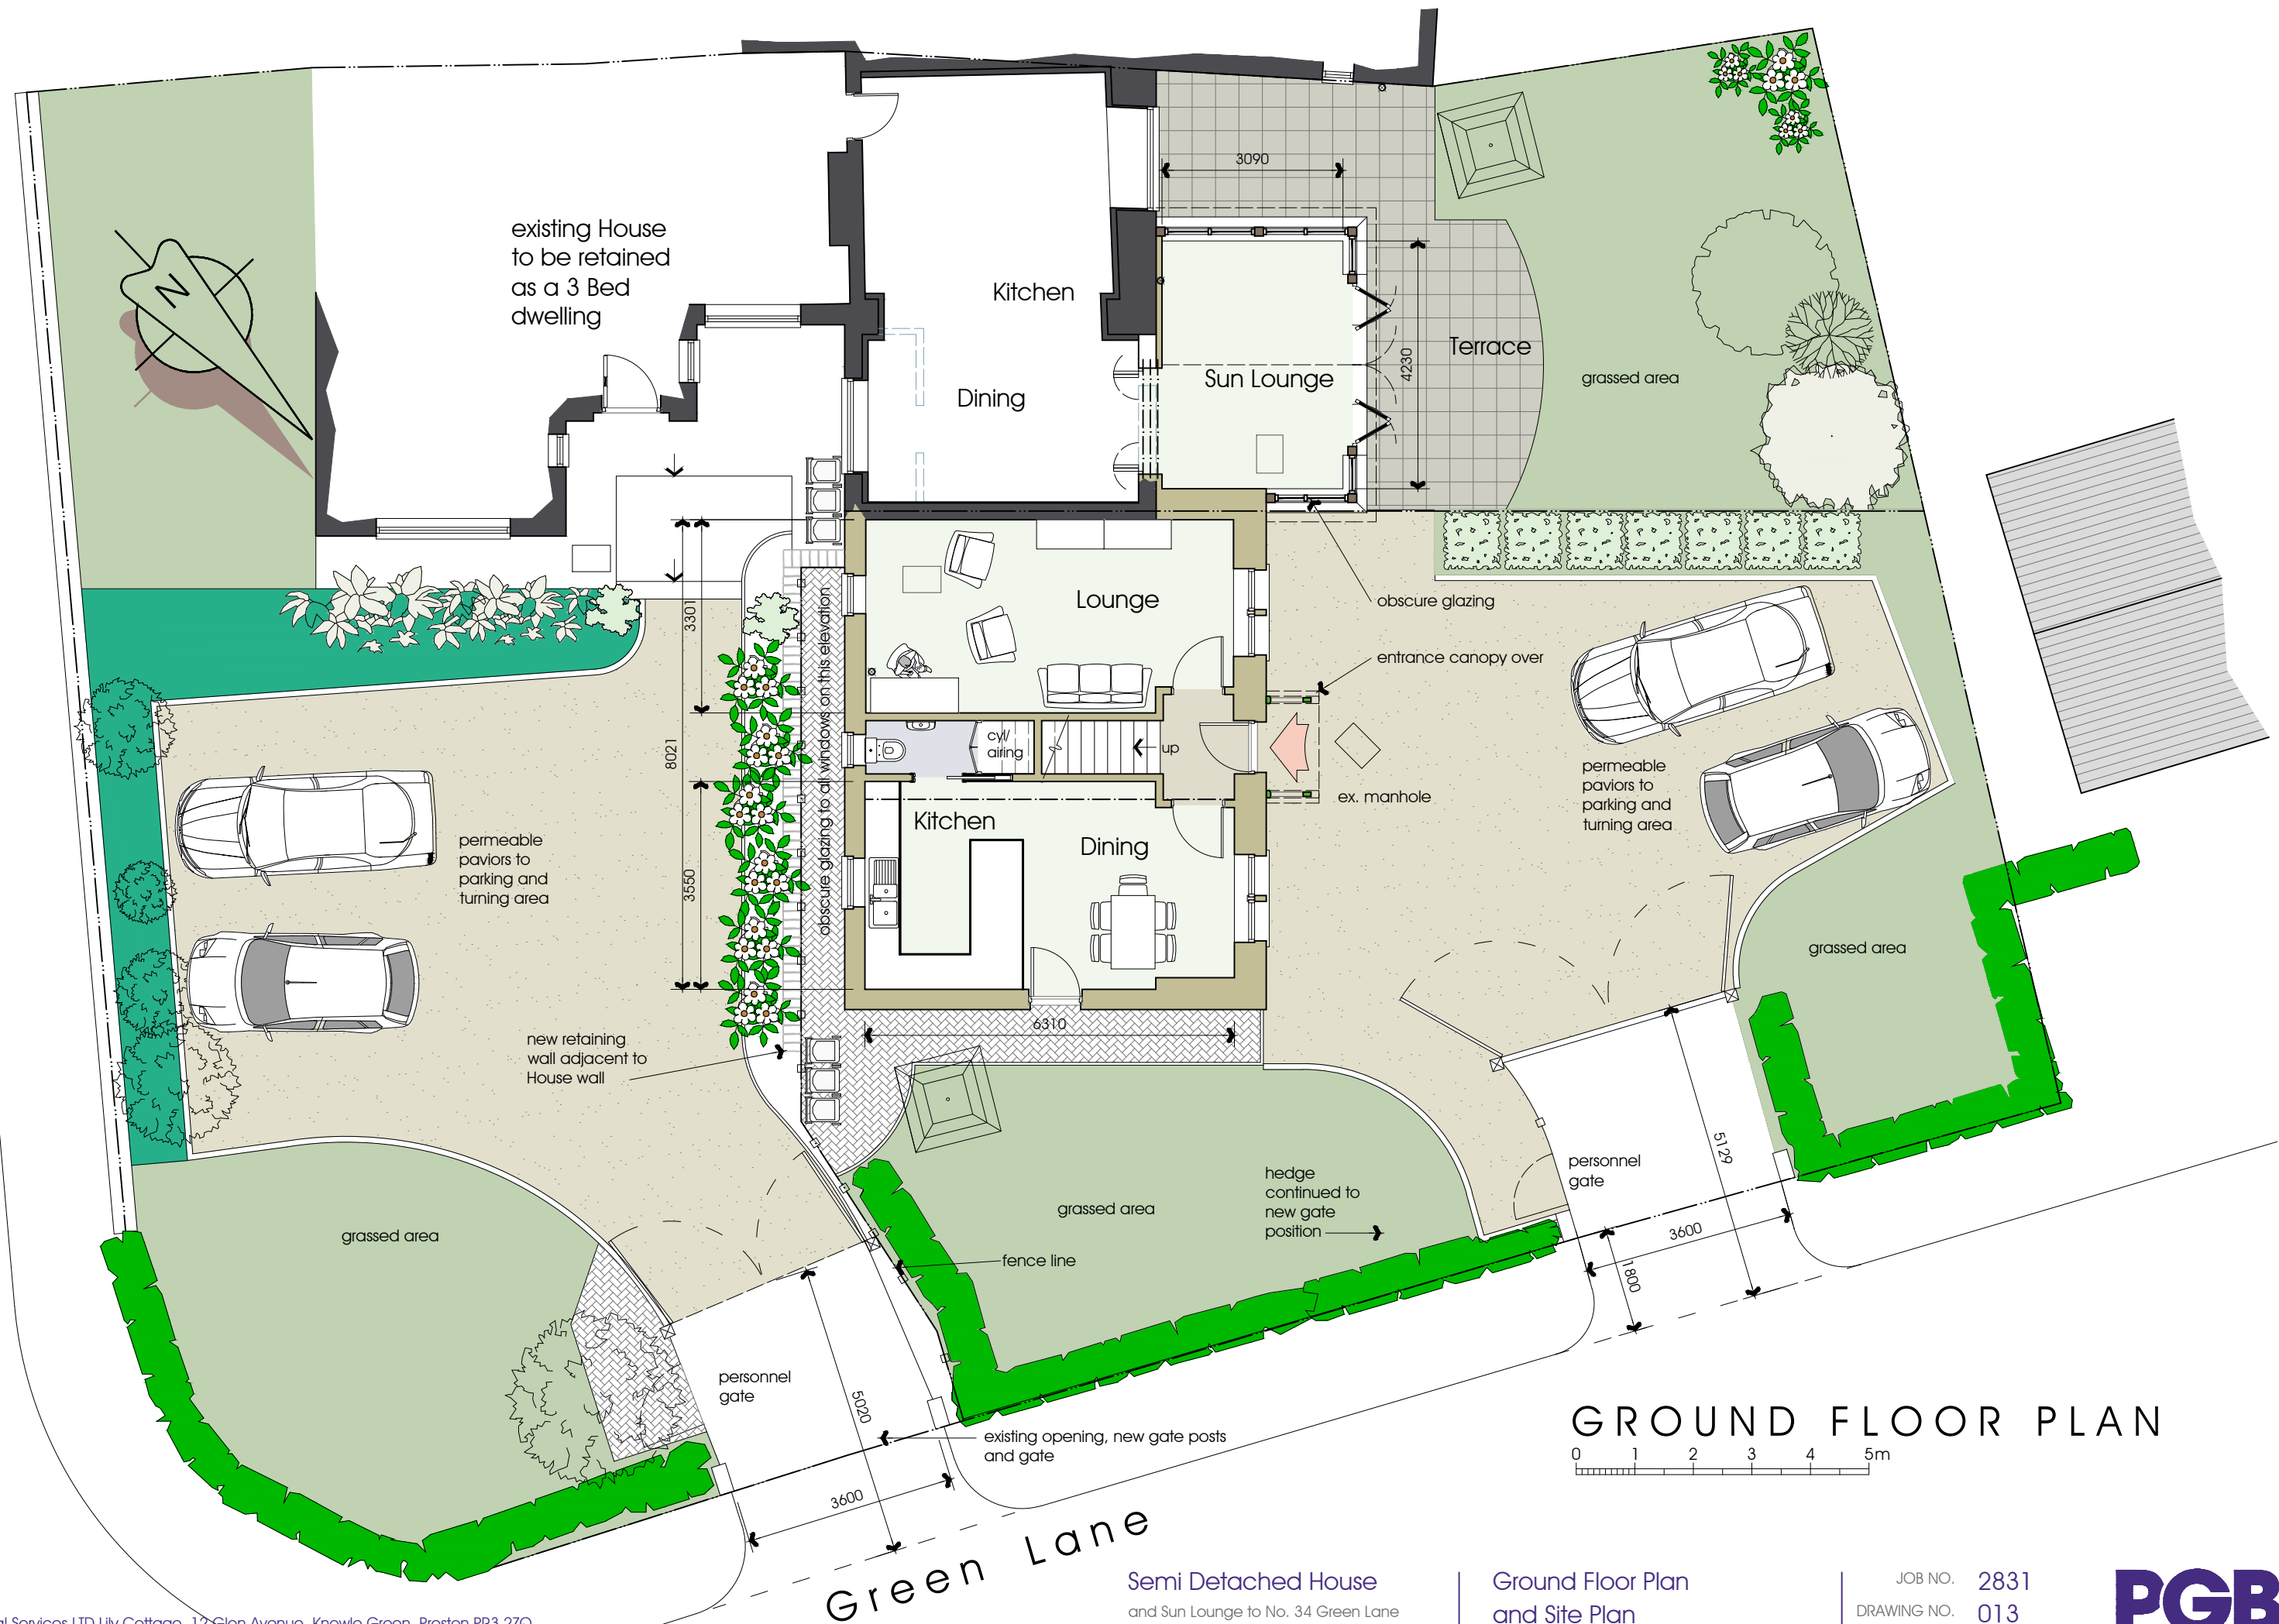

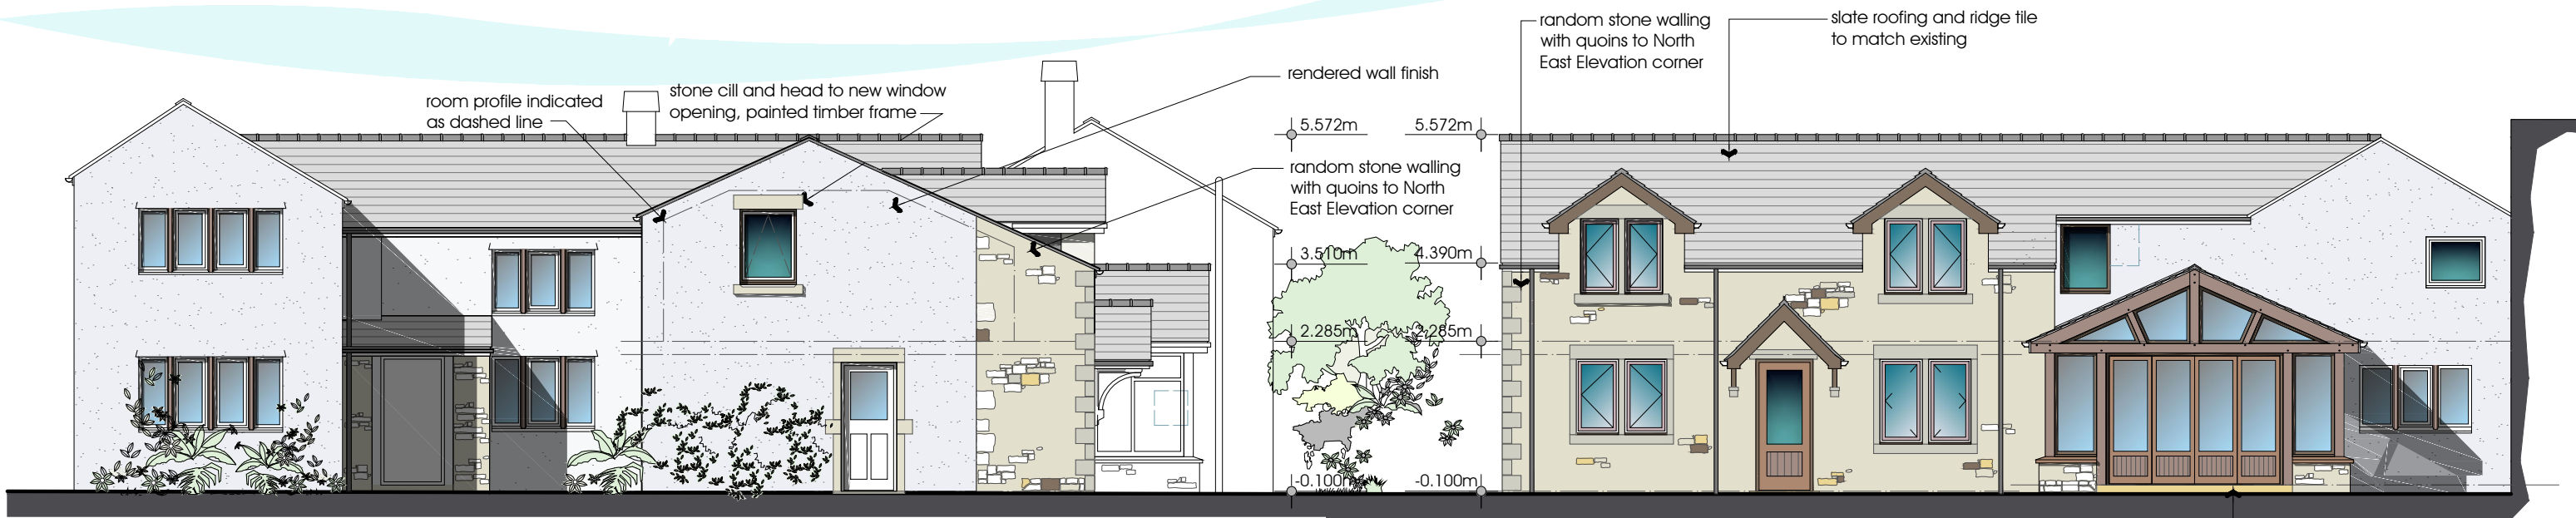

NORTH EAST ELEVATION

NORTH WEST ELEVATION

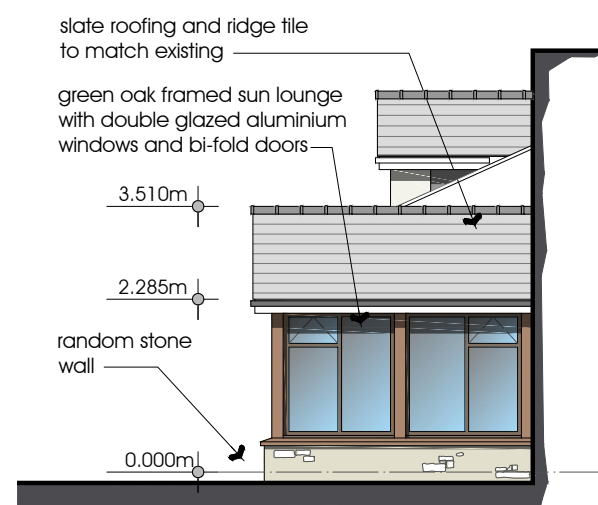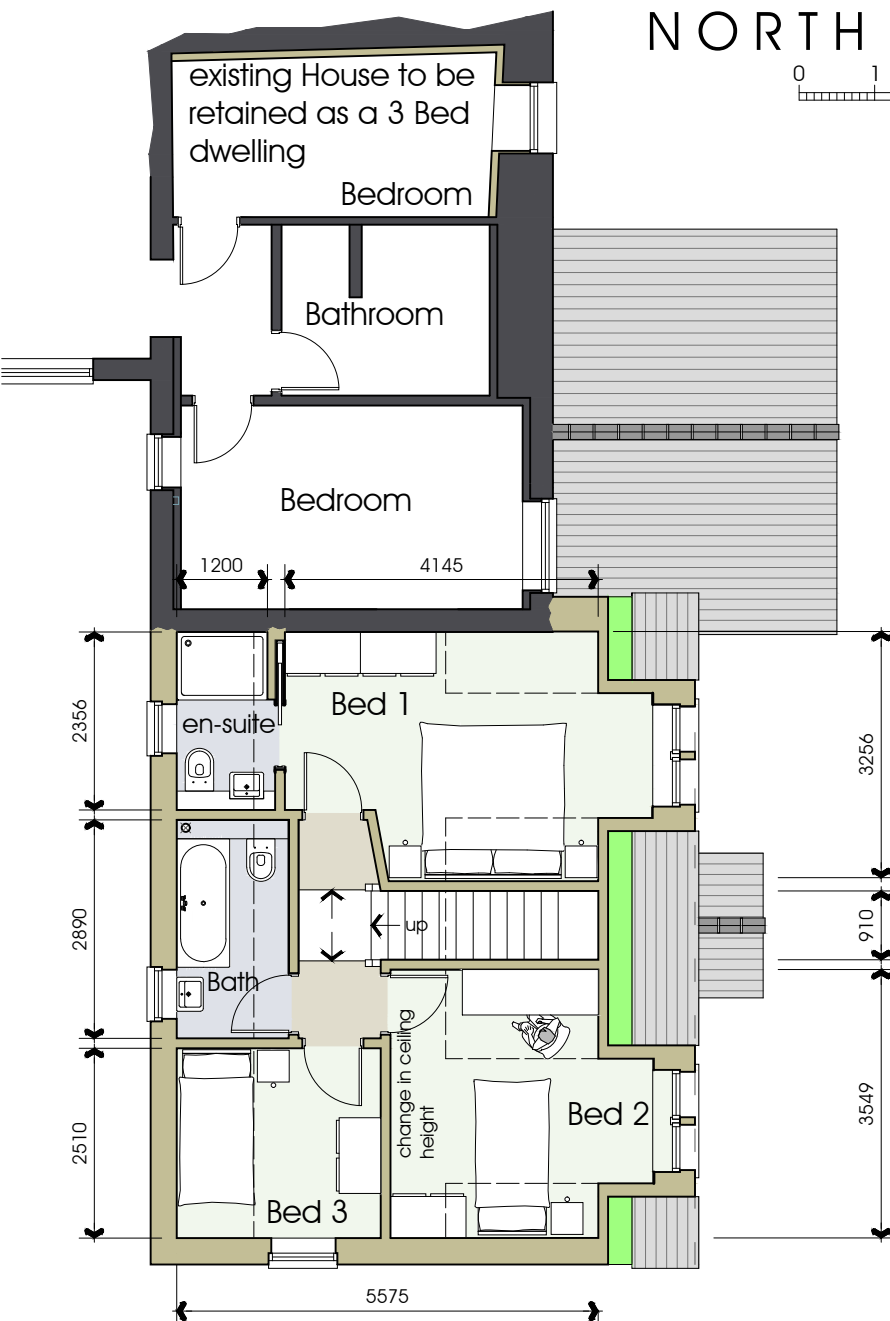

SOUTH WEST ELEVATION



SOUTH EAST ELEVATION

FIRST FLOOR PLAN

PGB Architectural Services LTD Lily Cottage, 12 Glen Avenue, Knowle Green, Preston PR3 2ZQ

07866 366 565 01254 820092 info@pgb-arch.com pgb-arch.com

Semi Detached House

and Sun Lounge to No. 34 Green Lane

Mr & Mrs Richardson

34 Green Lane, Longridge

First Floor Plan
and Elevations

DATE Sept 2015

JOB NO. 2831

DRAWING NO. 014

REVISION

SCALE 1:100 @ A3

PGB
ARCHITECTURAL
SERVICES LTD