

Group Design & Technical Department
Barratt House
City West Business Park
Scotswood Road
NEWCASTLE UPON TYNE
NE4 7DF Tel: 0191 298 6100 Fax:0191 256 8324


House Type Code

BBAK 00CE(Side entrance)
BBAK 00CI
BBAK 00CG(Front entrance)
BBAK 00CS(Semi) WARNING TO HOUSE-PURCHASERS.

Buyers are warned that this is a working drawing and the contents of this drawing may be subject to change during the progress of the build process. The layout, form, content and dimensions specified are included for general guidance only. The finishes or features shown may after in respect of individual propy. Whilst we make every effort to ensure our drawings are up to date there may from time to time be an unavoidable deby in updating these due to changes in regulations and/or re-faming. Purchasers are at to check with the Sales Adviser whether any aftercitions have been made to this drawing. The contents to check with the Sales Adviser whether any aftercitions have been made to this drawing. The contents of the sales are to contract, part of any contract or warranty unless specifically incorporated into the sales are the contract, part of any contract or warranty unless specifically incorporated into the sales are the contract. 2010 Range-The Barwick

8300 4650 KITCHEN DO 00 00 LIVING / DINING 00

GROUND FLOOR PLAN

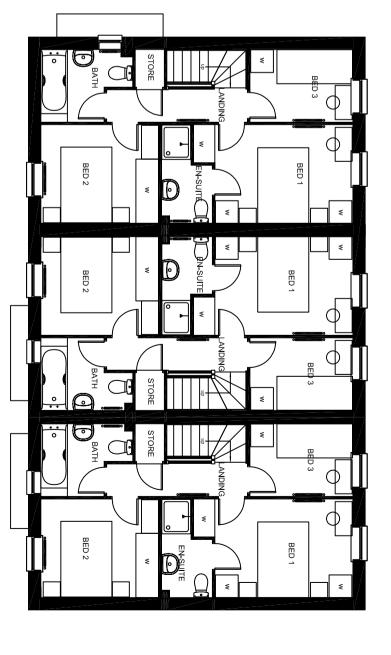

FIRST FLOOR PLAN

STATESMAN RANGE FLOOR AREA - 831sqft / 77.2m²

ito	PLANNING DRAWING - CLASSIC	AWING	3 - CLASSIC
ito fled are	Date	June 2010	
ual properties. an	Drawn by	GDT	2010/BAR/C/01
ns are advised ontents of this	Checked by	GDT	STATESMAN RANGE
ated into the any property.	Revision	E	E Scale 1:100@A3