






FRONT ELEVATION

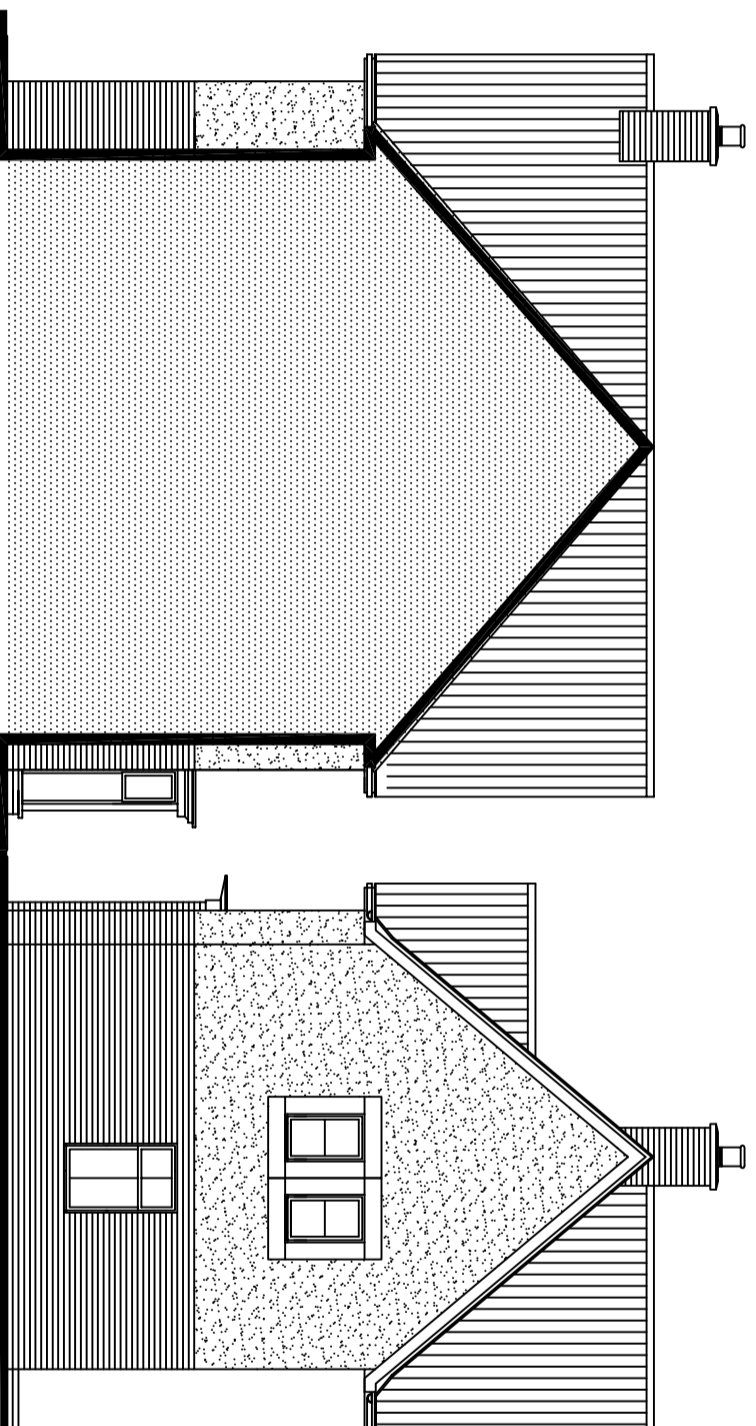


SECTION / REAR ELEVATION

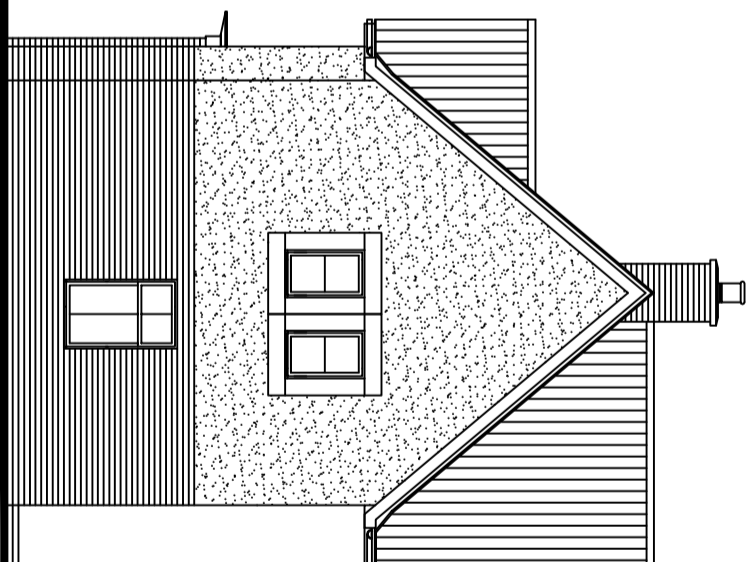


SIDE ELEVATION

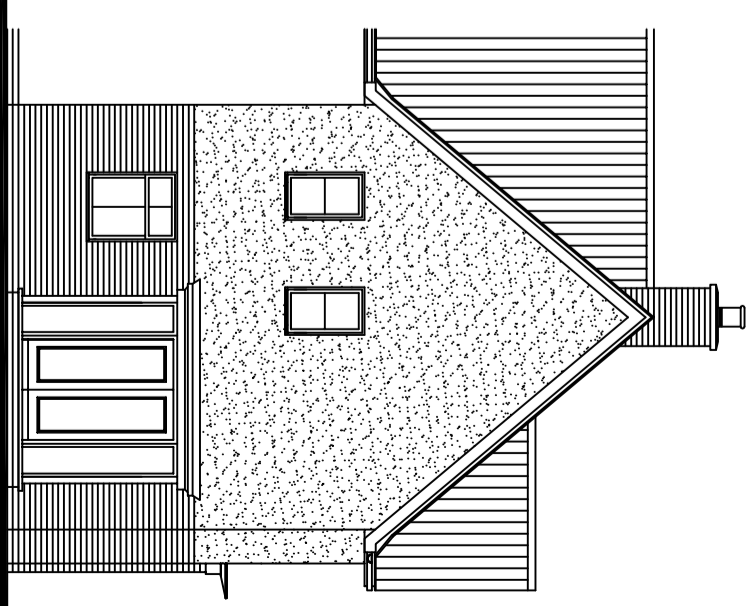

SIDE ELEVATION

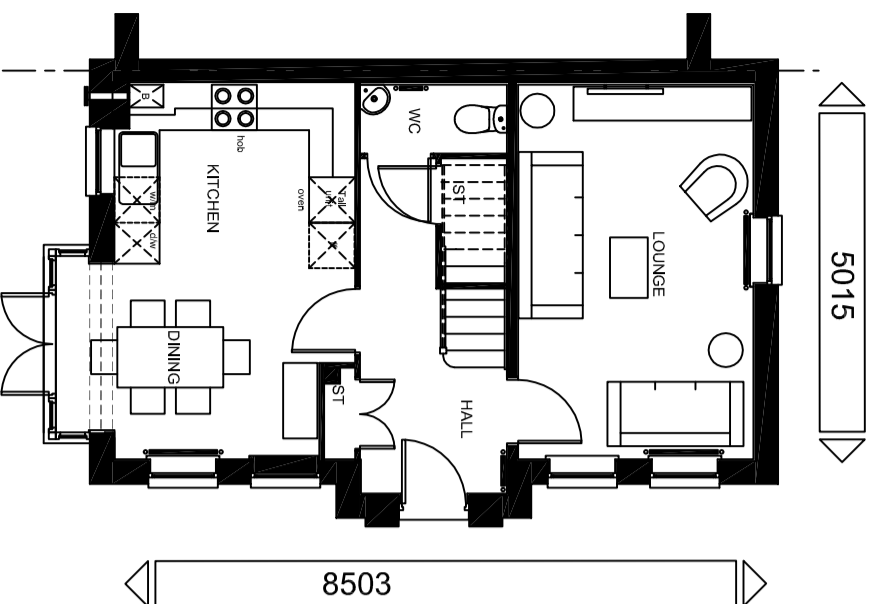

GROUND FLOOR PLAN

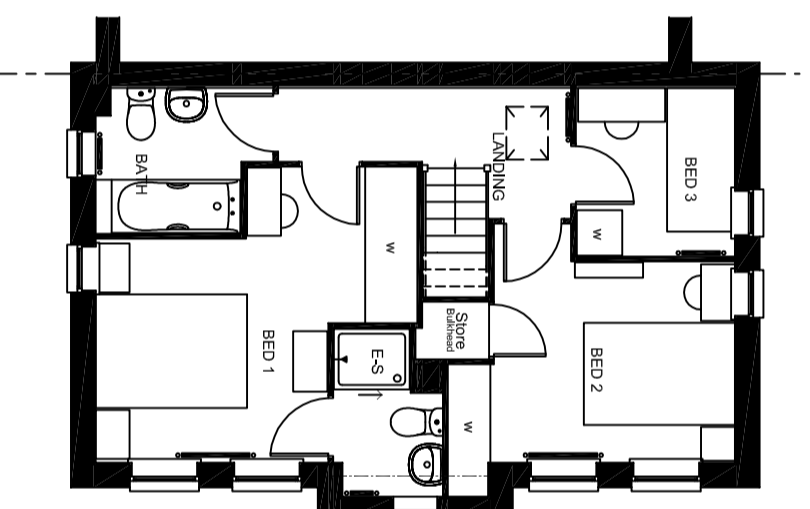

FIRST FLOOR PLAN

AMBASSADOR RANGE
FLOOR AREA - 956 sqft / 88.8 m²

PLANNING DRAWING - CLASSIC

BARRATT
 MANCHESTER DIVISION



Barratt Homes (Manchester Division)
 4 Brindley Road
 City Park
 Manchester
 M16 9HQ
 Tel: 0161 872 0161
 Fax: 0161 855 2828

House Type Code

2010 Range - The Morpeth 2

WARNING TO HOUSE-PURCHASERS.
 Buyers are warned that this is a working drawing and the contents of this drawing may be subject to change during the progress of the build process. The layout, form, content and dimensions specified are included for general guidance only. The finishes or features shown may alter in respect of individual properties. Whilst we make every effort to ensure our drawings are up to date there may from time to time be an unavoidable delay in updating these due to changes in regulations and/or re-planning. Purchasers are advised to check with the Sales Adviser whether any alterations have been made to this drawing. The contents of this drawing do not constitute a contract, part of any contract or warranty unless specifically incorporated into the contract. They should not be relied upon for the purposes of entering into a contract to purchase any property.

Date	JULY 2016	Scale	1 : 100 @ A3
Drawn by	AU	2010/MOR/BR/01	
Checked by		AMBASSADOR RANGE	
Revision			