




Copyright: All rights reserved. This drawing must not be reproduced without permission.
All work to be carried out in strict accordance with the Building Regulations and the British Standards.
Contractor to verify all dimensions at the job prior to making any shop drawings or commencing any work.
Written dimensions to be taken in preference to scaled off dimensions. If in case of any doubt please ask.
All work to be carried out in strict accordance with the Health & Safety Executive's Regulations.

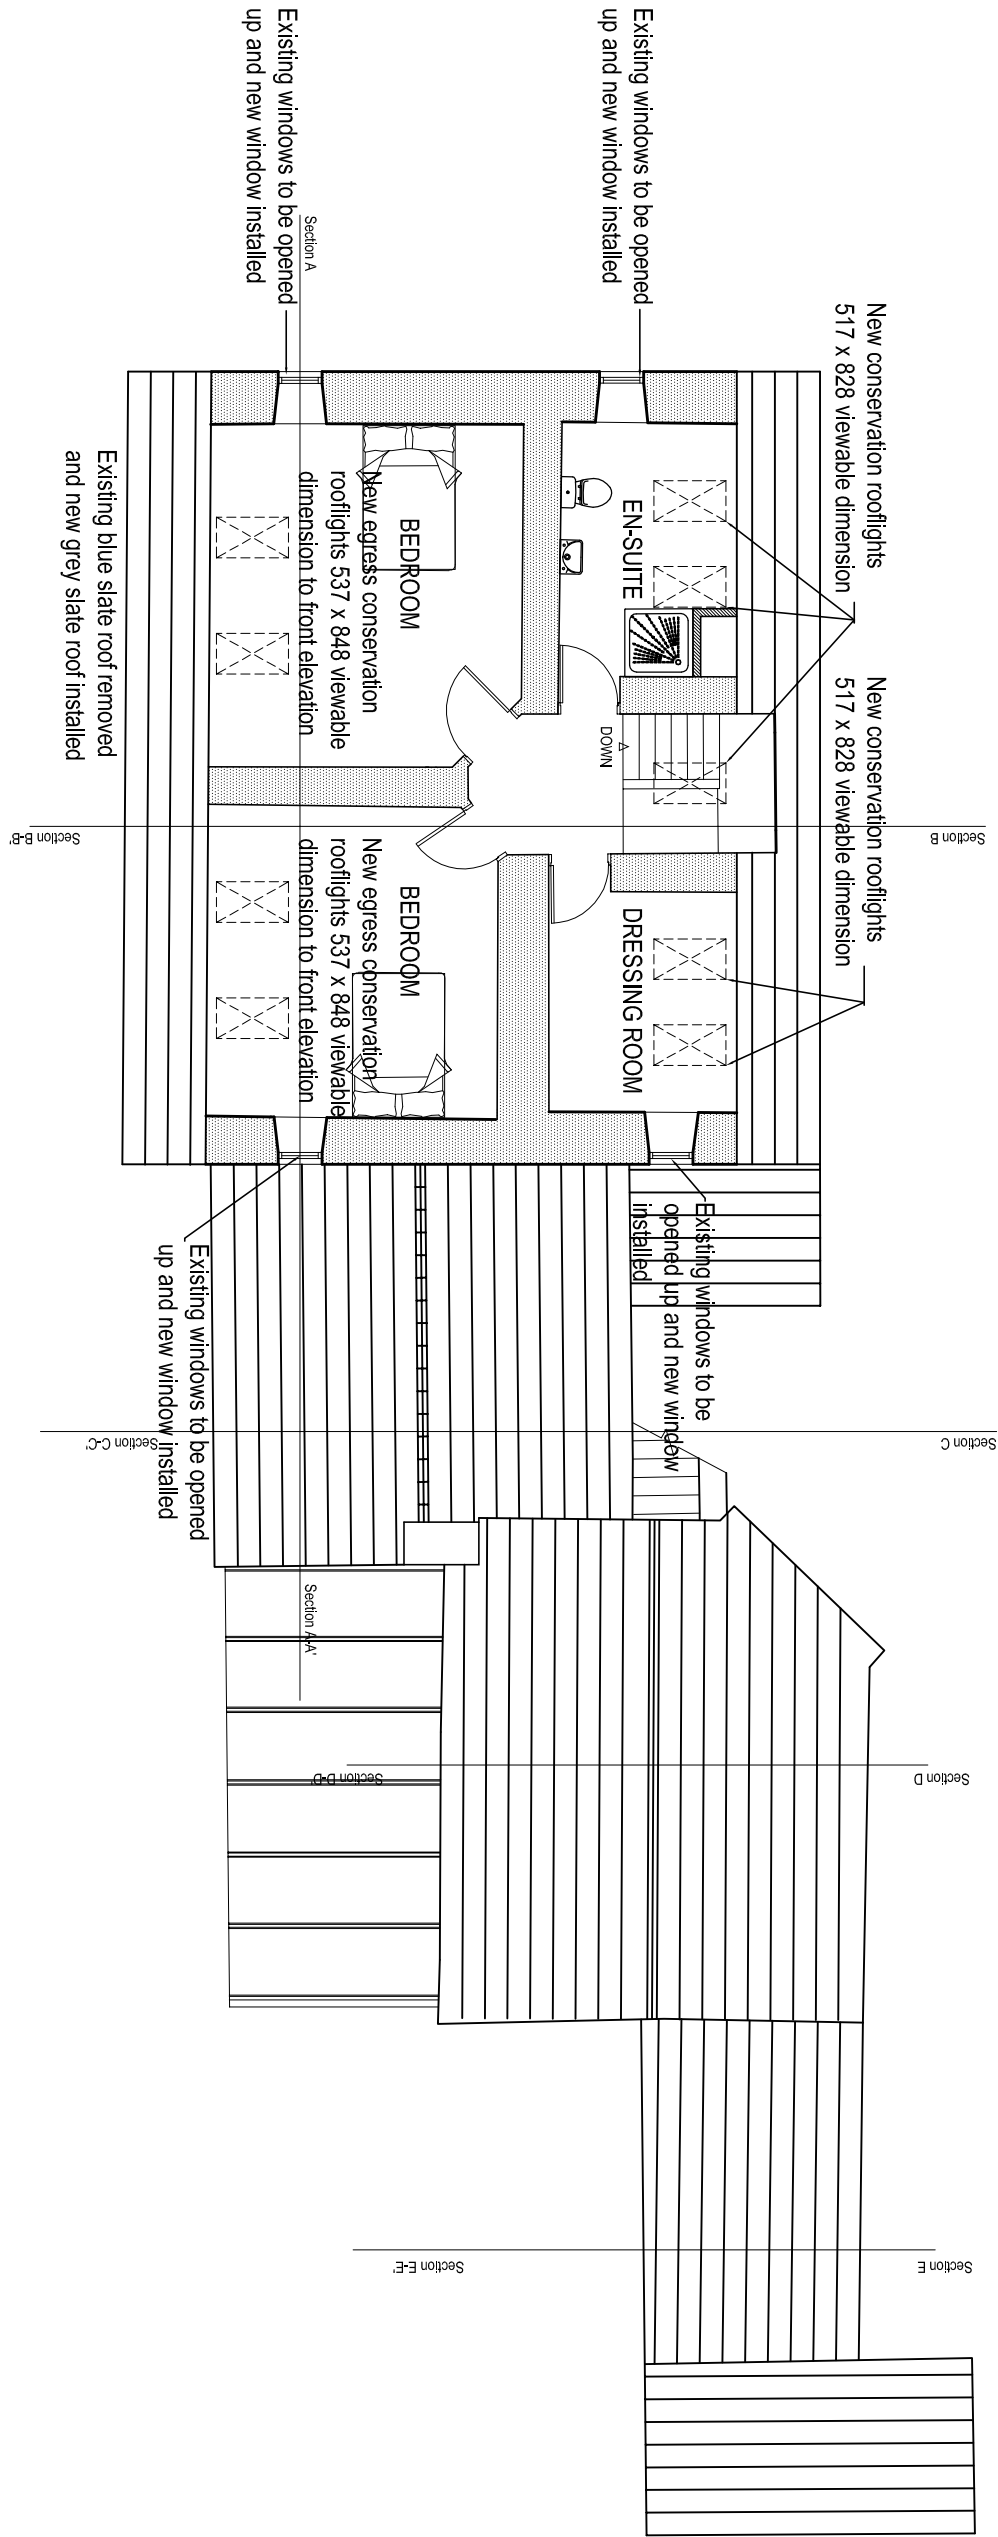


SECOND FLOOR PLAN 1:100

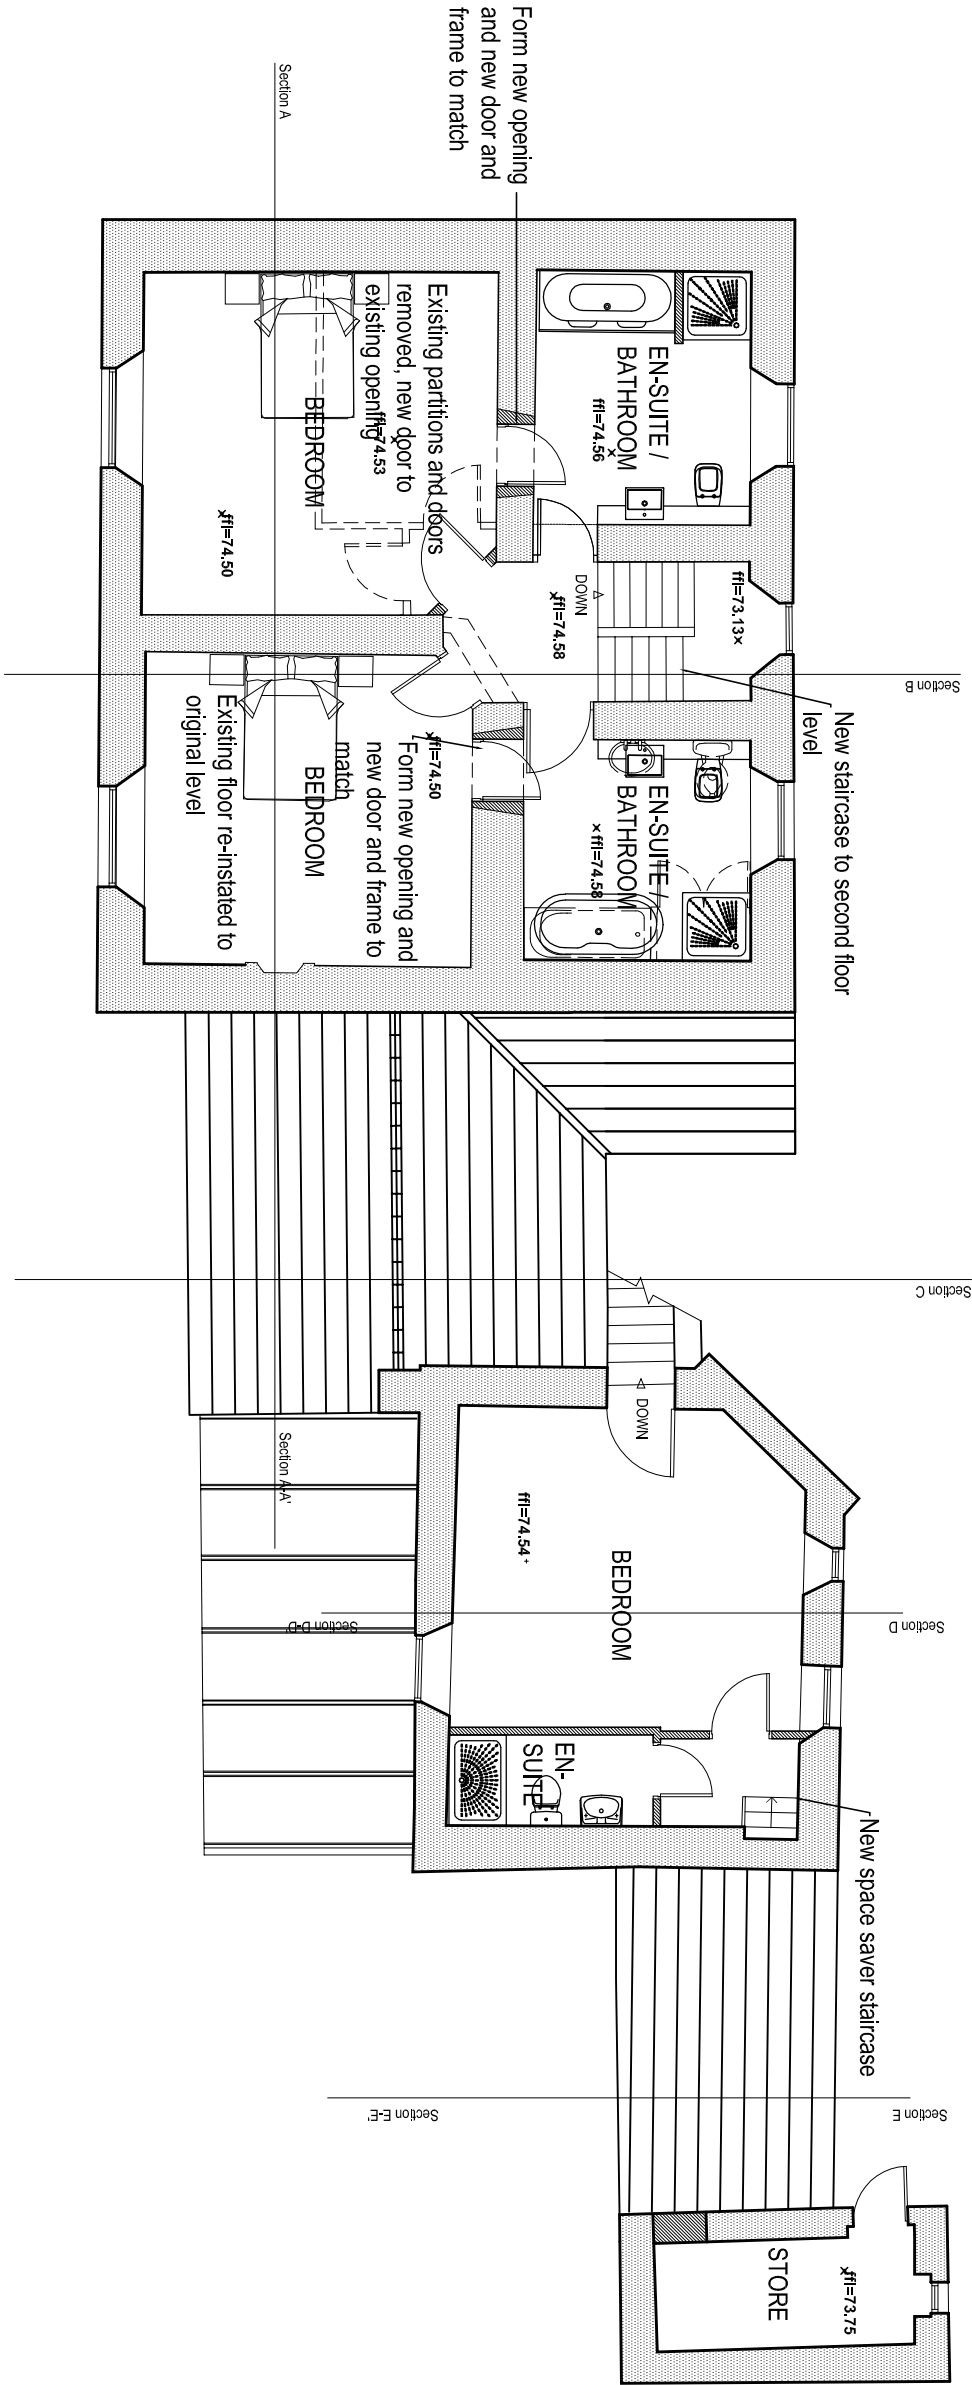

FIRST FLOOR PLAN 1:100

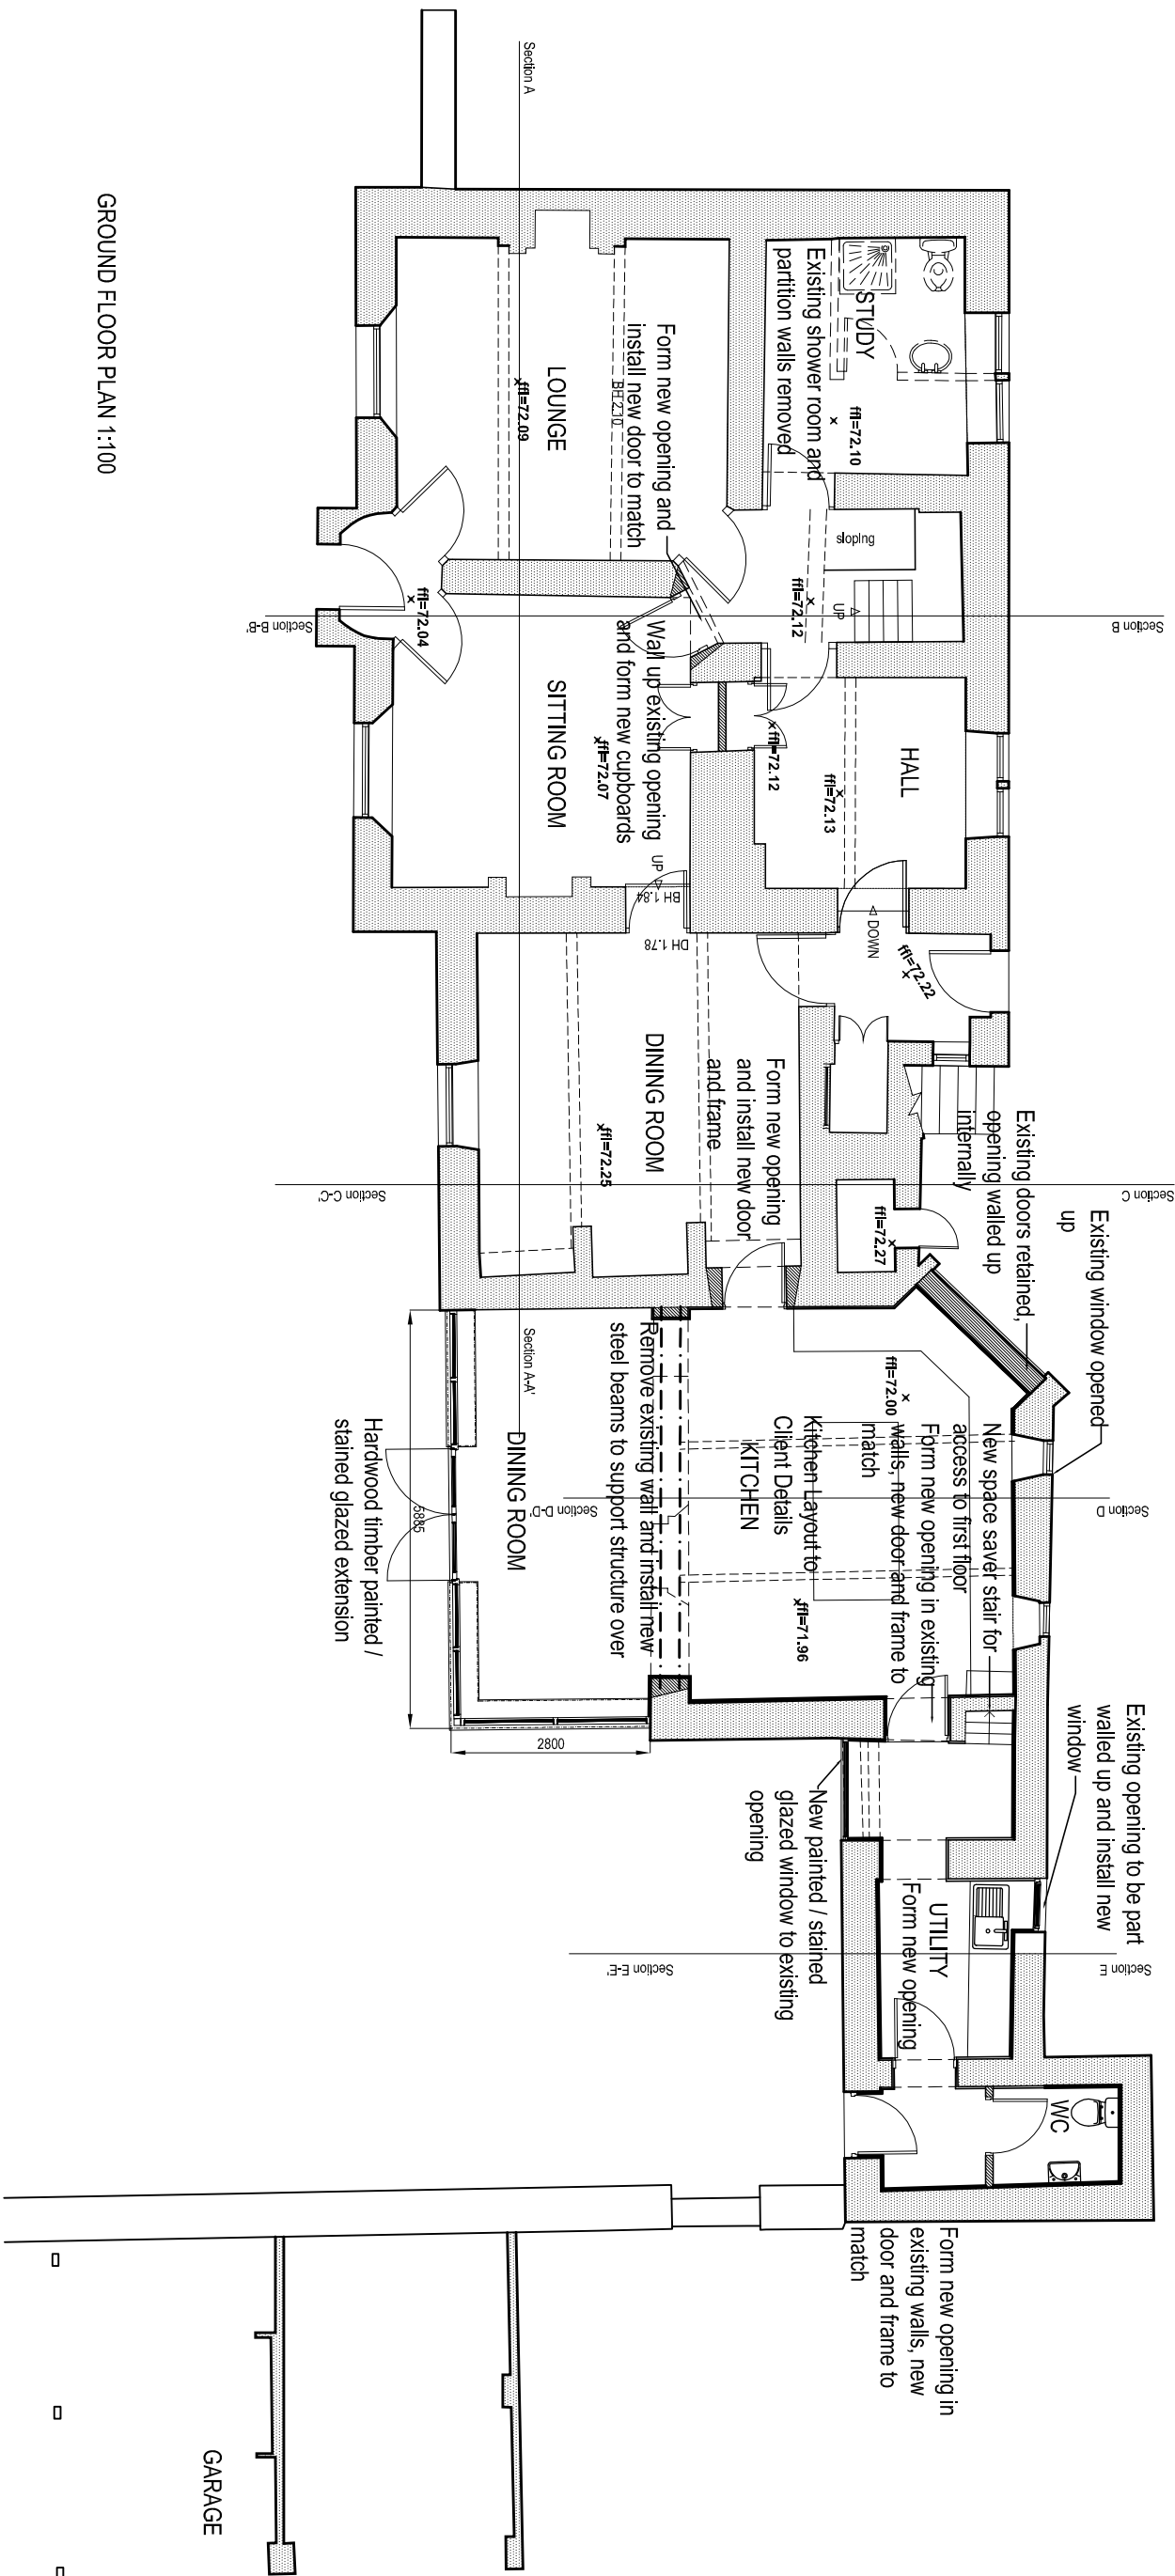

GROUND FLOOR PLAN 1:100

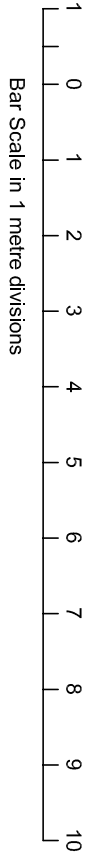

Amendments

ip
Ian Pawson Ltd, 26 Essex Street, Barnetby, Yorkshire, BB16 5DT
Tel: 01222 814148
E-mail: info@ianpawson.com
www.ianpawson.com

Client:
Mr & Mrs Gatty

Project:
Proposed Alterations to
Fields Farm, Sawley Road, Girdleton BB7 4QS
Plans As Proposed

Scale.	1:100 @ A1	Drawing No.	Am.
By.	I Pawson		
Date.	July 2015		
Job No.	1615		