




Existing North Facing Elevation 1:50

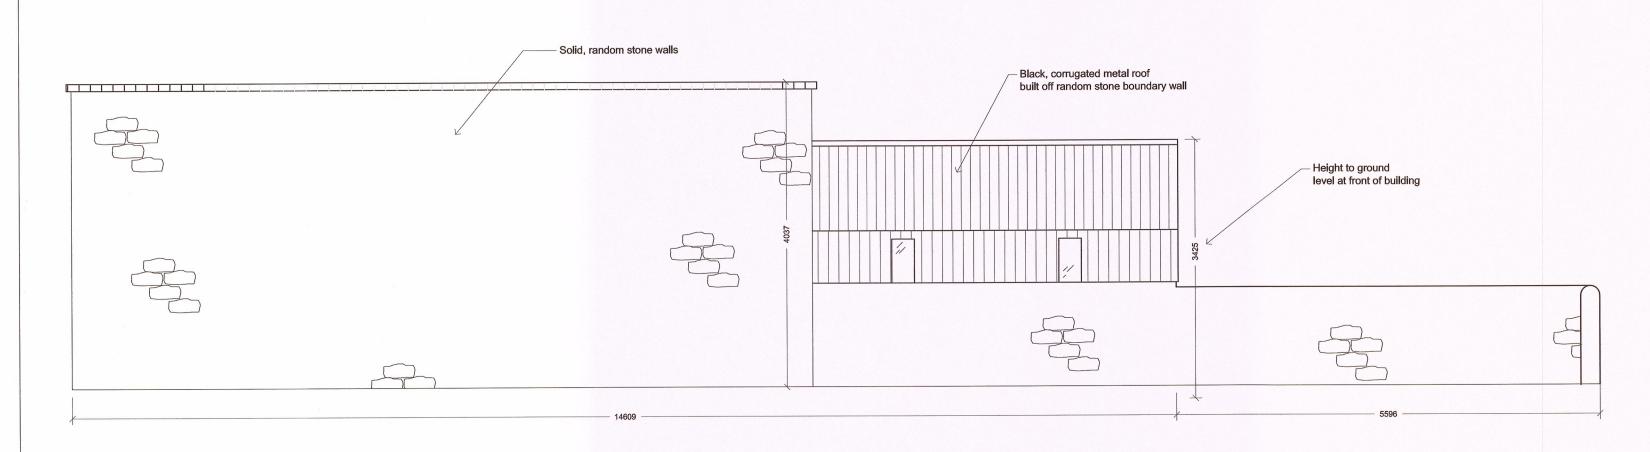

Existing South Facing Elevation 1:50

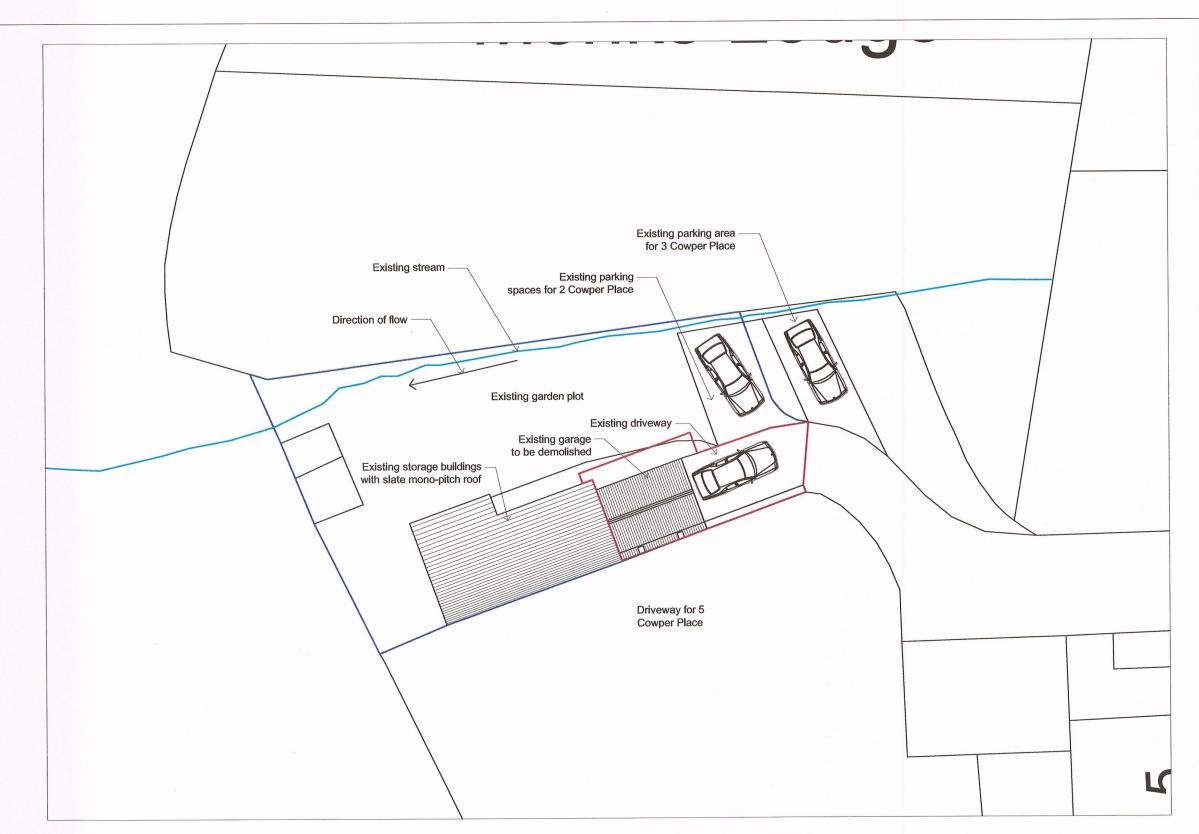


Existing Site Plan 1:200

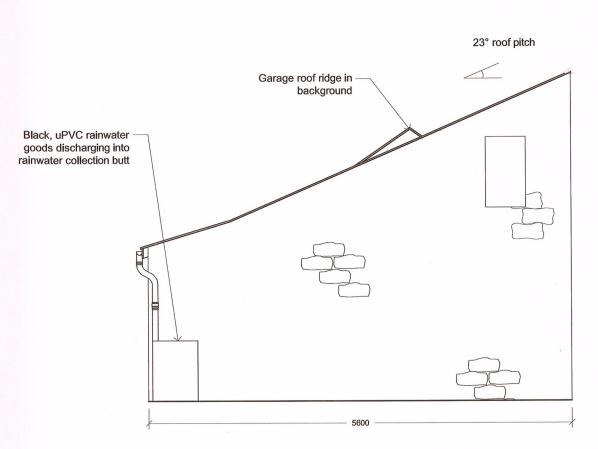


Existing West Facing Elevation 1:50



320160321P

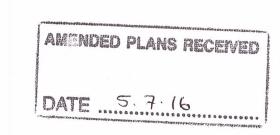

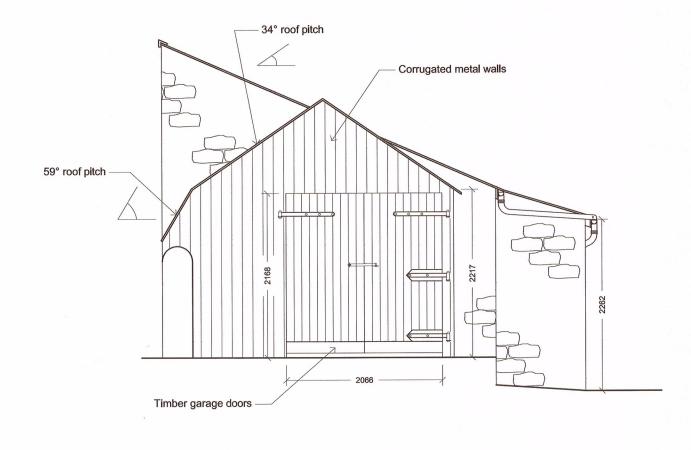

Existing East Facing Elevation 1:50

Notes:

All work is to be carried out to the latest current British standards Codes of Practice and recognised working practices.

All work and materials should comply with Health and Safety legislation.

All dimensions are in millimetres where explicitly shown otherwise.

The contractor should check and certify all dimensions as work proceeds and notify designer of any discrepancies.

Do not scale off the drawings, if in doubt ask.

Project:
Proposed Garage at
2 Cowper Place
Sawley
Clitheroe
Lancashire
BB7 4LE

Title: Existing Floor Plan, Elevations and Site Plan

 Drawing No: P/01
 Drawn: RB

 Client: Mr G. Baines
 Scale: 1:50/200 @ A1