



Proposed Floor Plan 1:50

Key


- Proposed random stone
- Proposed blockwork
- Existing random stone walls

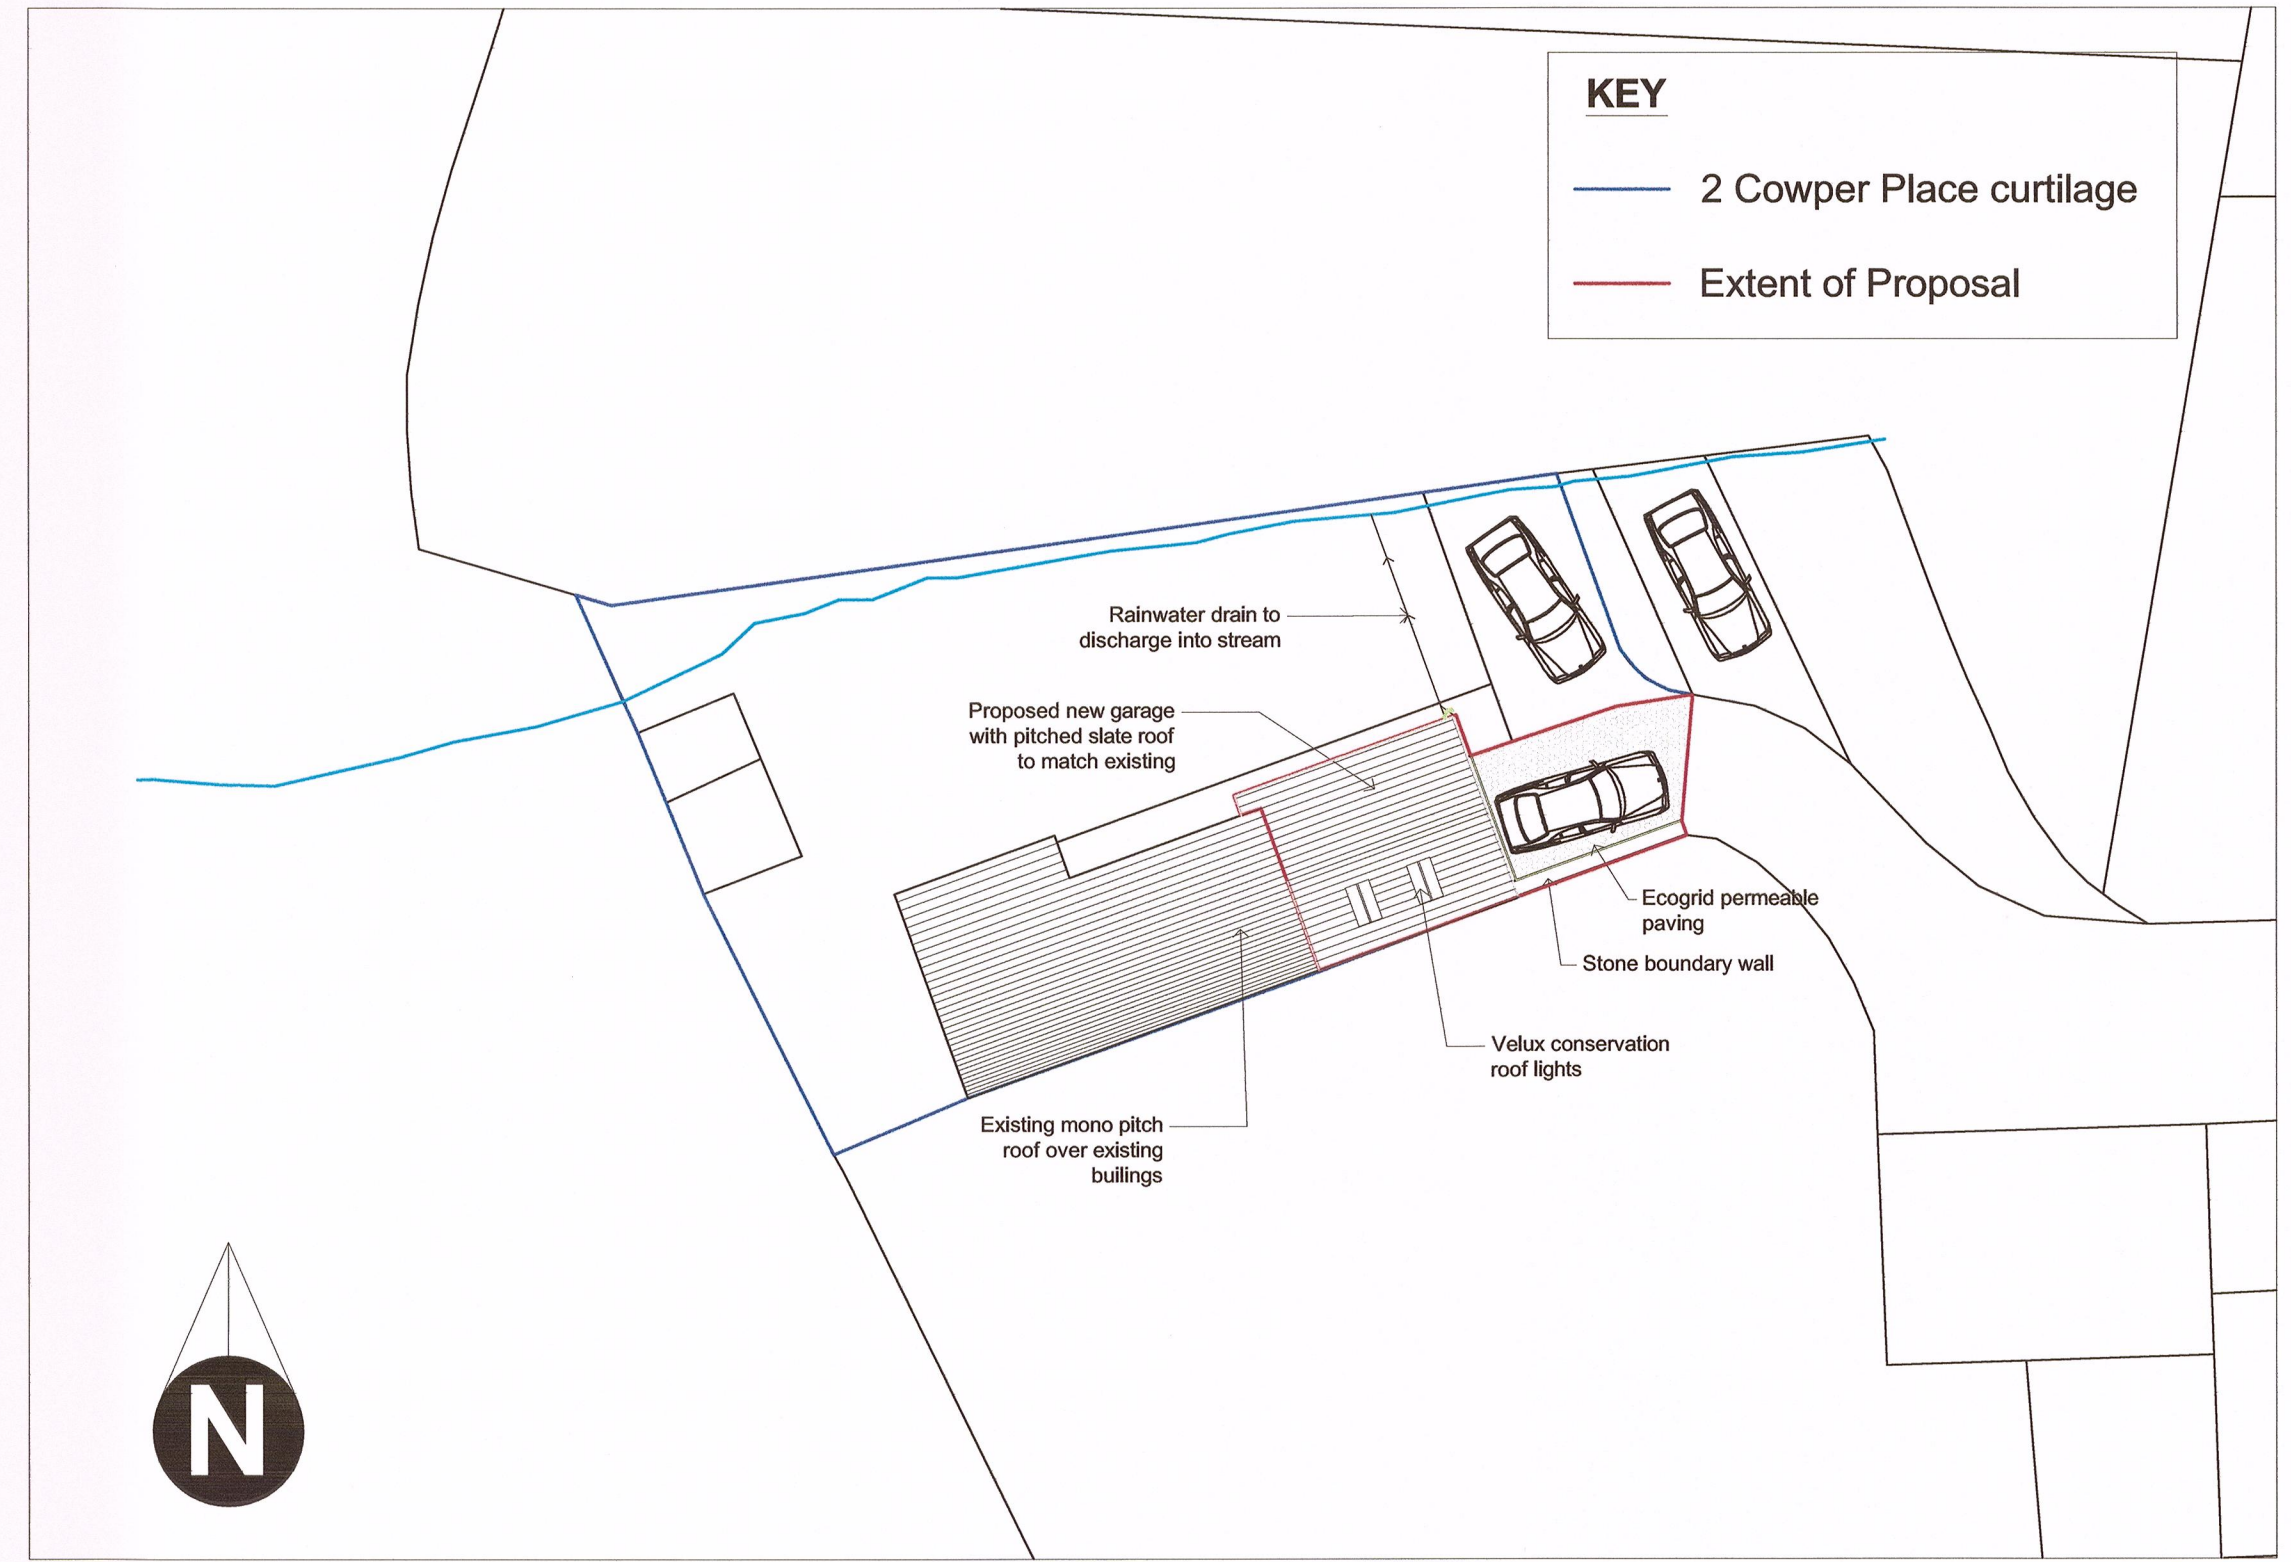


Proposed Site Plan 1:200

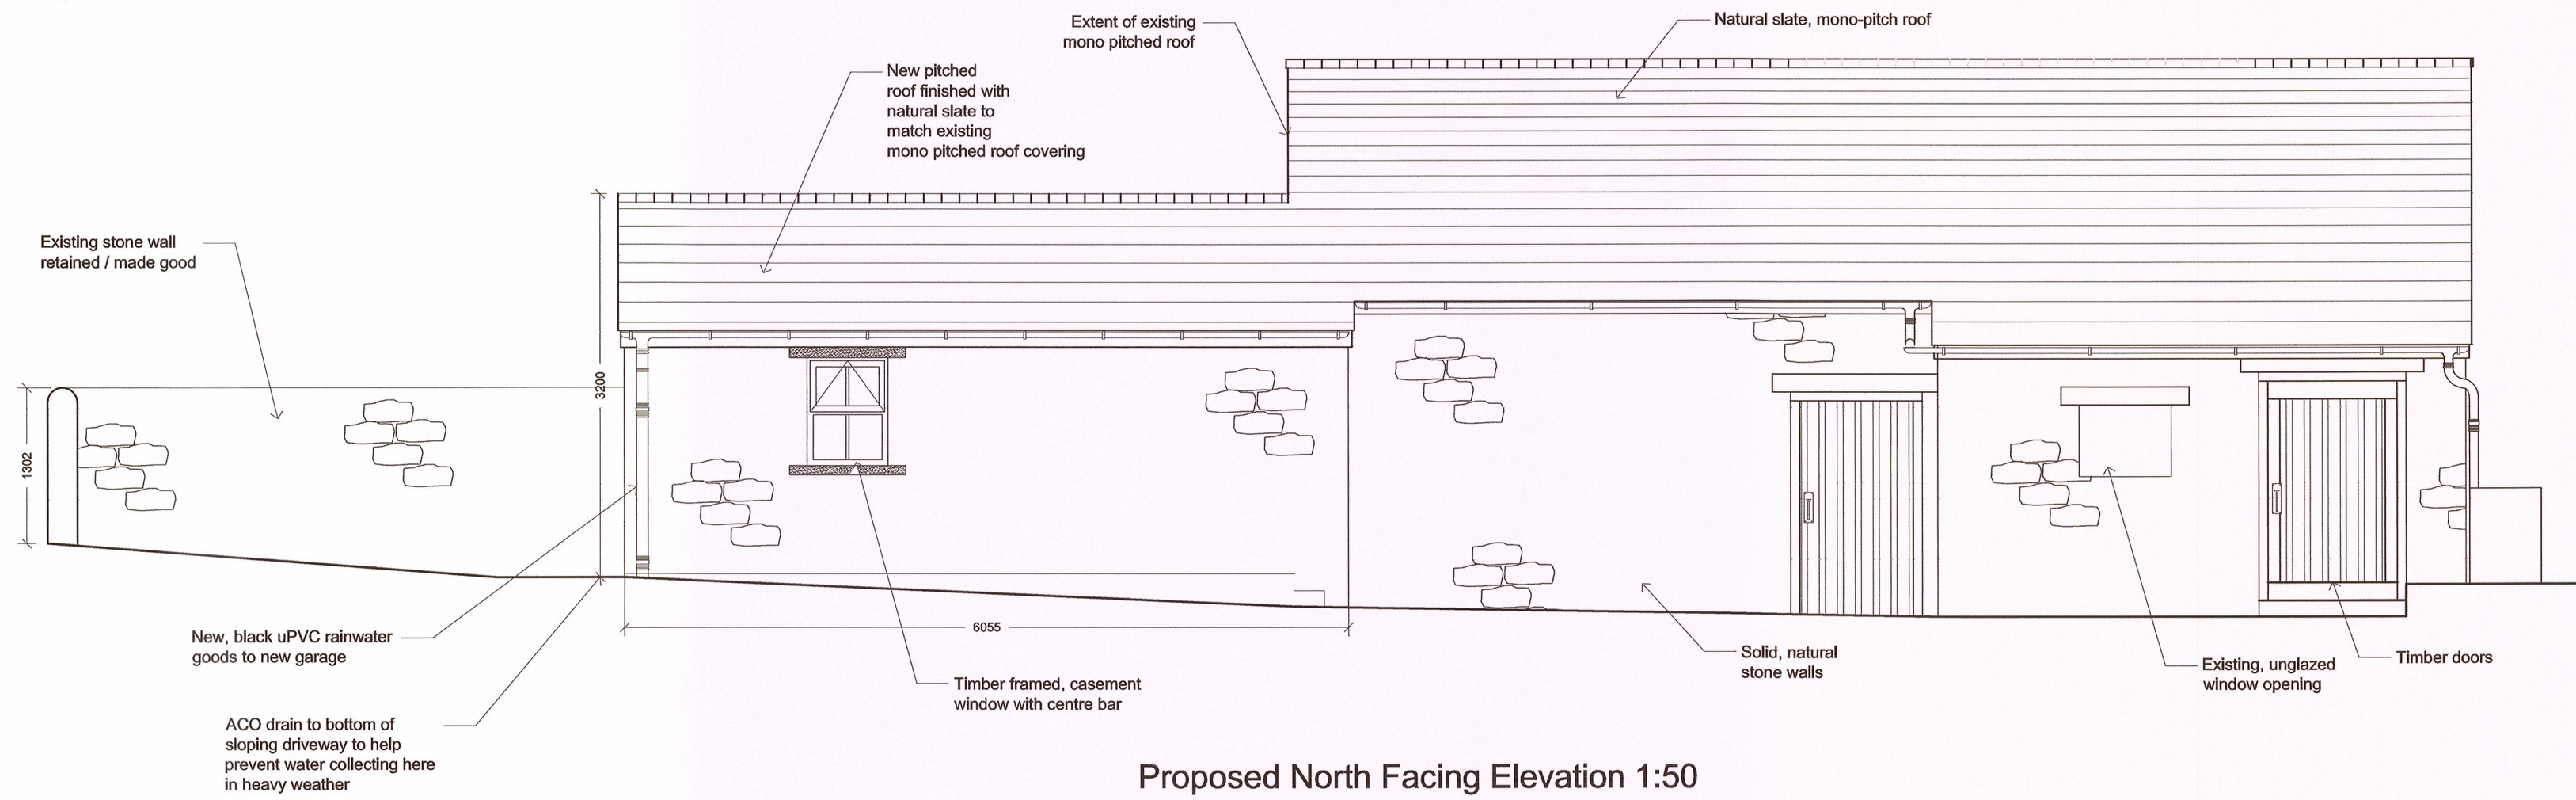


Proposed North Facing Elevation 1:50

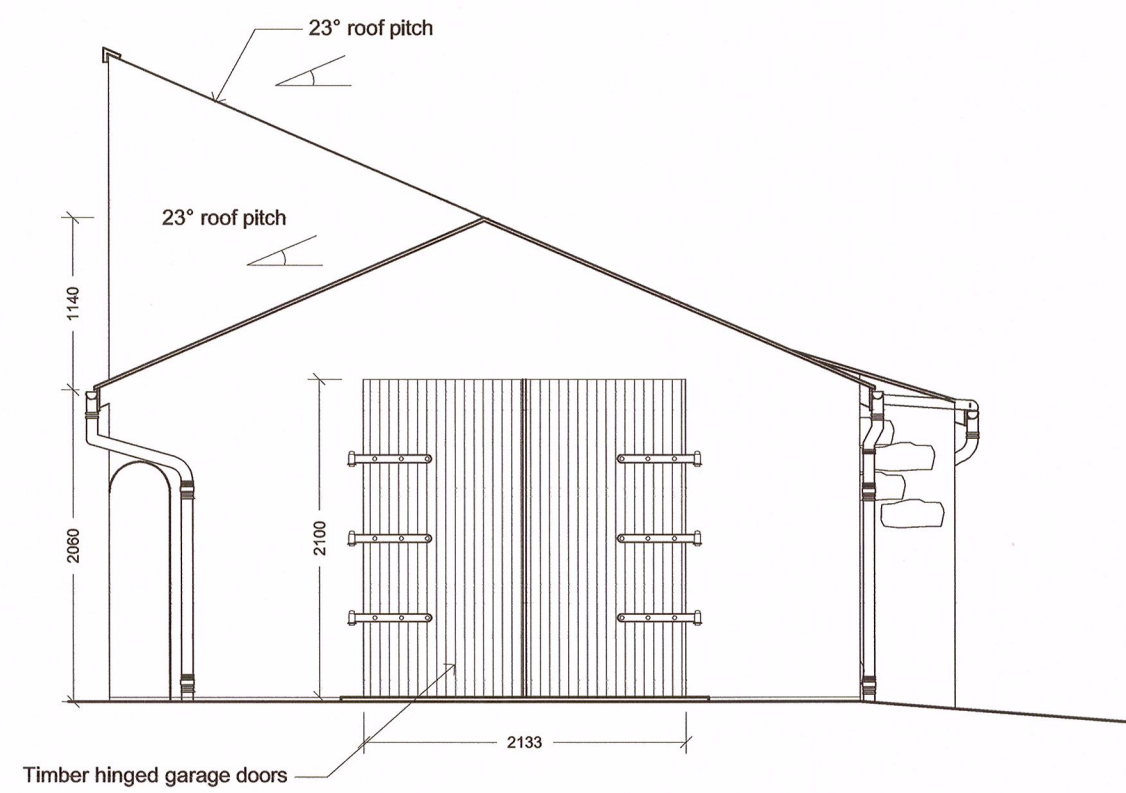

Proposed East Facing Elevation 1:50

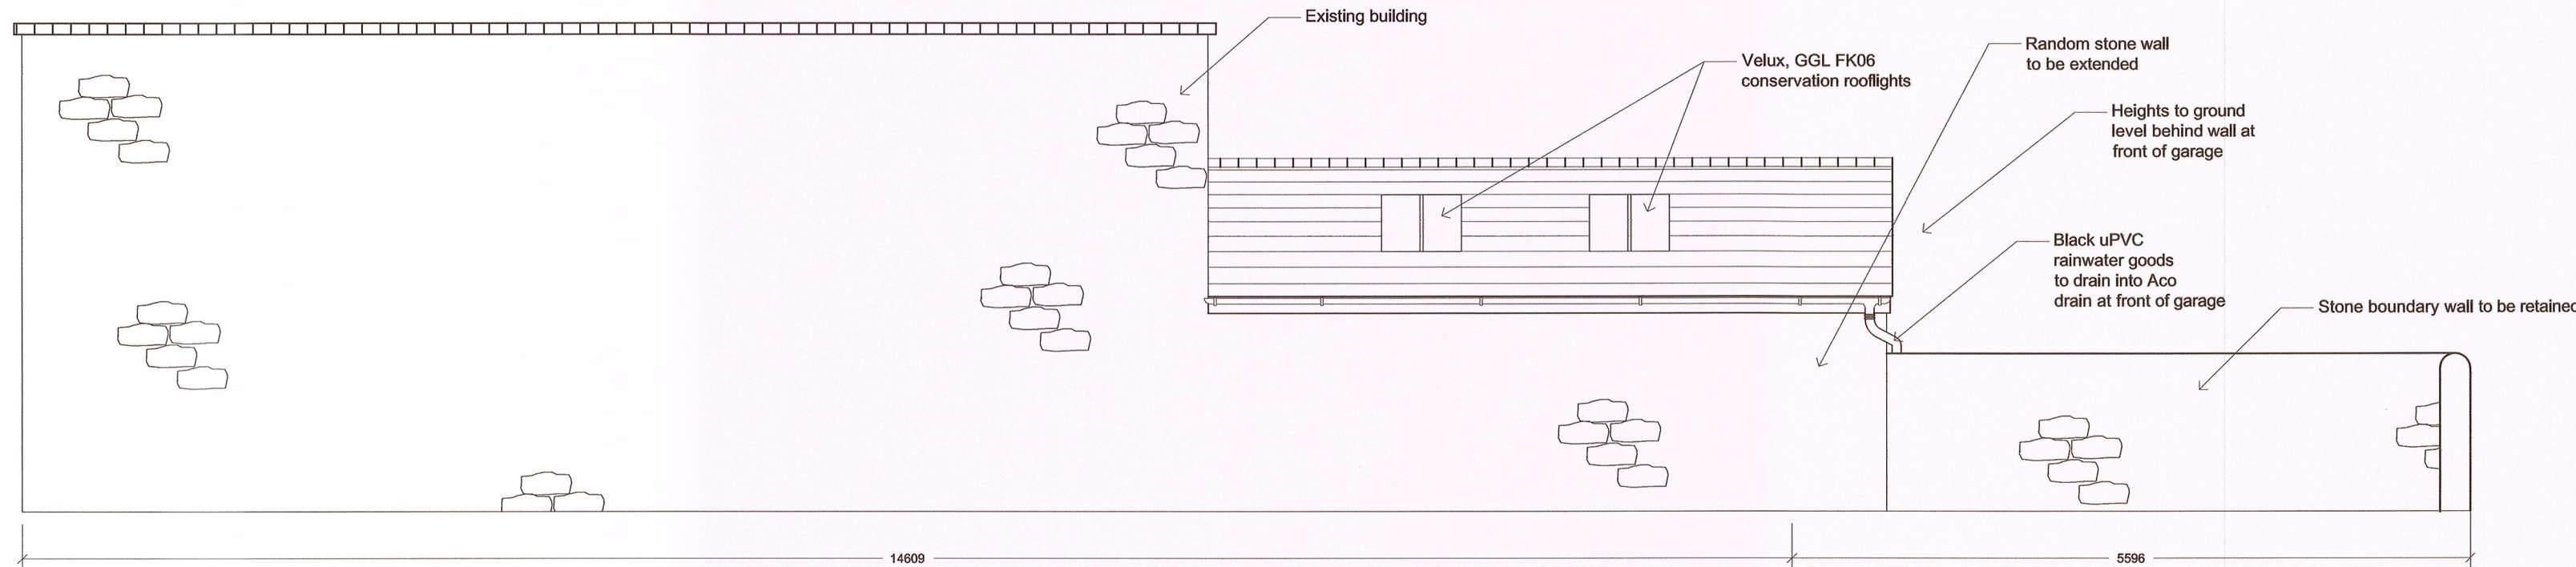

Proposed South Facing Elevation 1:50

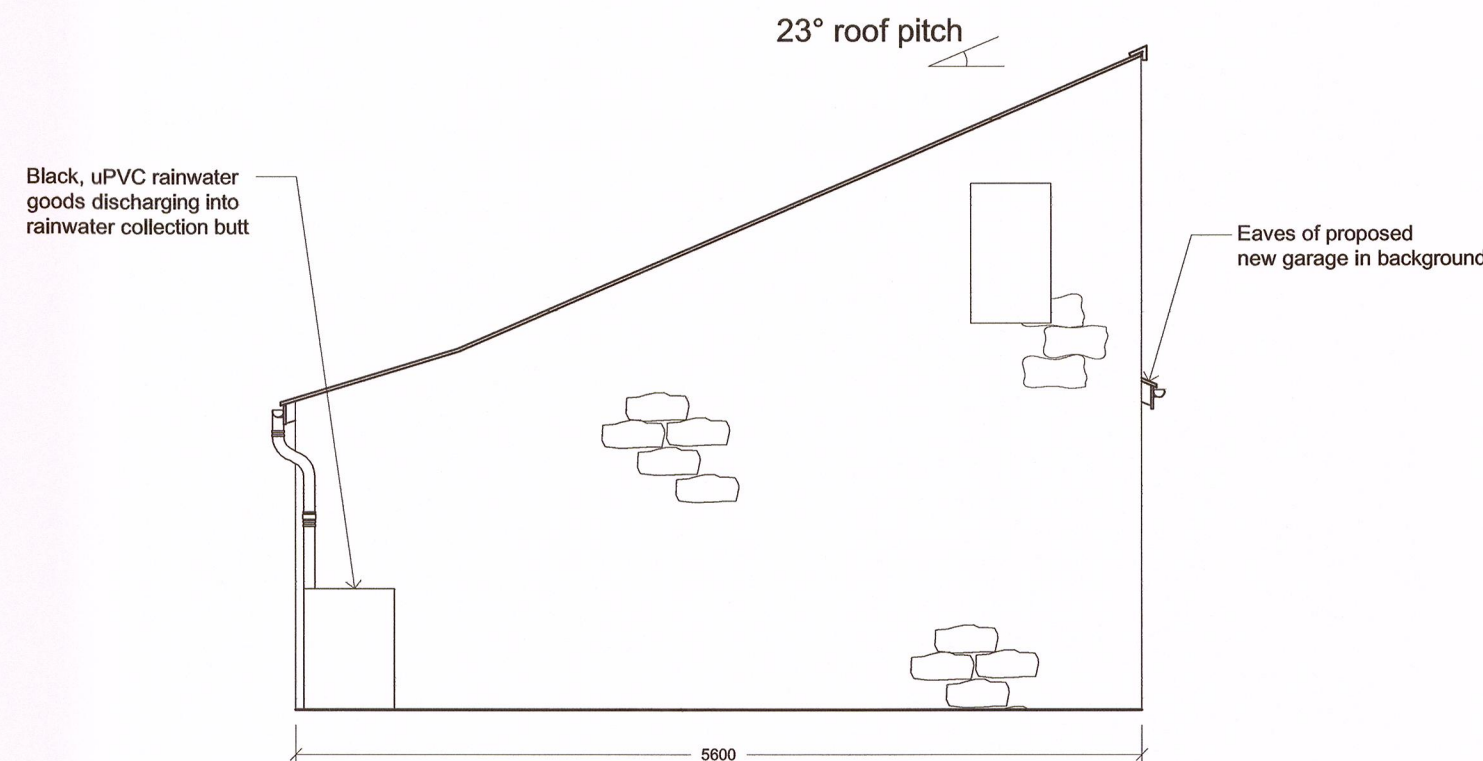

Proposed West Facing Elevation 1:50

320160321P

AMENDED PLANS RECEIVED
DATE 5.7.16

Notes:
All work is to be carried out to the latest current British standards Codes of
Practice and recognised working practices.
All work and materials should comply with Health and Safety legislation.
All dimensions are in millimetres where explicitly shown otherwise.
The contractor should check and certify all dimensions as work proceeds
and notify designer of any discrepancies.
Do not scale off the drawings, if in doubt ask.

Project: Proposed Garage at 2 Cowper Place Sawley Clitheroe Lancashire BB7 4LE				
Title: Proposed Floor Plan, Elevations and Site Plan Revision A				
Drawing No: P/02.A			Drawn: RB	
Client: Mr G. Baines				
Date: 02.07.2016			Scale: 1:50/200 @	
Amendments	A			