


This drawing is to be read in conjunction with all relevant Architect, consultant's and specialist drawings and specifications. The Architect is to be notified of any discrepancies before proceeding. Do not scale from this drawing. All dimensions and levels are to be checked on site. This drawing is subject to copyright. All work carried out before Planning and Building Permission has been granted is at the contractor's/clients risk.



Front Elevation (North West)
1:50 Scale



Side Elevation (North East)
1:50 Scale

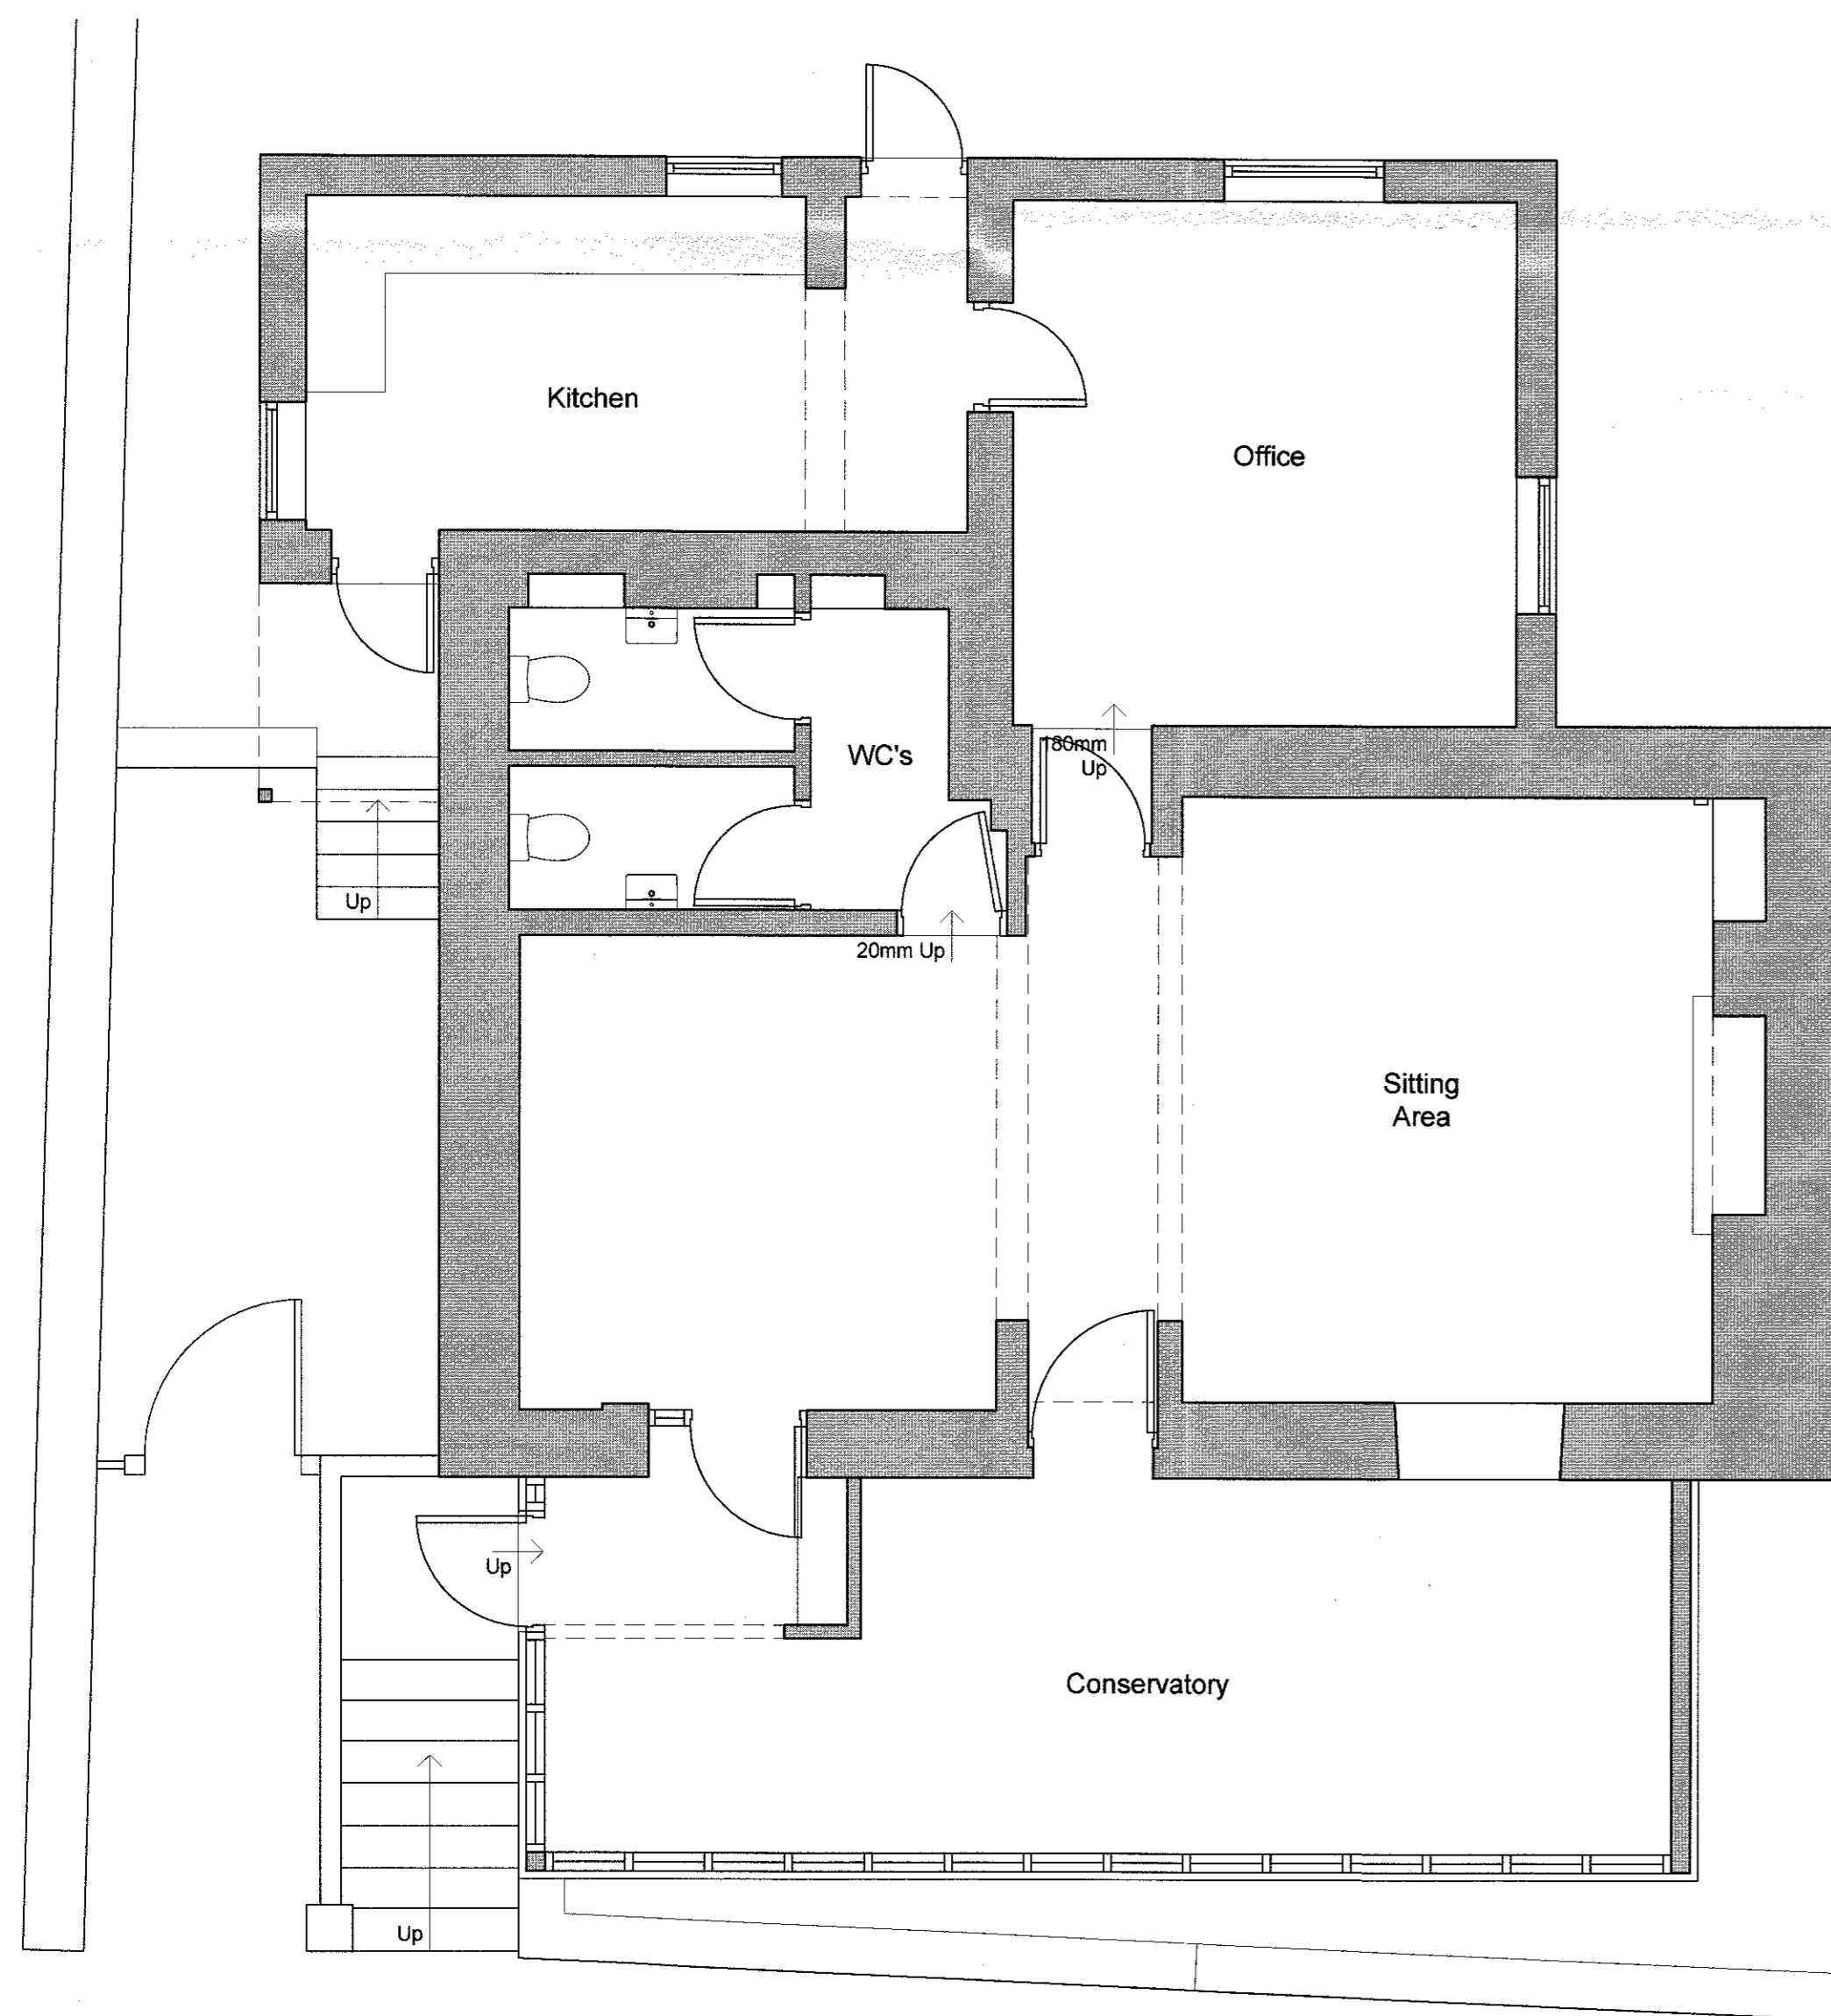

Ground Floor Plan
1:50 Scale

320160358P

Client Mr Ben Dandelion		
Job Title Proposed alterations to: Eastham House New Market Street Clitheroe		
Drawing Title Existing Ground Floor Plan and Elevations		
Scale 1:50 @ A1	Date March 2016	Drawn NE

spa
SUNDERLAND PEACOCK & ASSOCIATES LTD ARCHITECTS
SUNDERLAND PEACOCK & ASSOCIATES LTD
HAZELMERE, PIMLICO ROAD, CLITHEROE
LANCASHIRE, BB7 2JG
T 01206 423178 F 01206 427328
E info@sunderlandpeacock.com
www.sunderlandpeacock.com

5077 - 01