



This drawing is to be read in conjunction with all relevant Architect, consultants' and specialists' drawings and specifications. The Architect is to be notified of any discrepancies before proceeding. Do not scale from this drawing. All dimensions and levels are to be checked on site. This drawing is subject to copyright. All work carried out before Planning and Building Permission has been granted is at the contractor's risk.



Front Elevation (North West)  
1:50 Scale

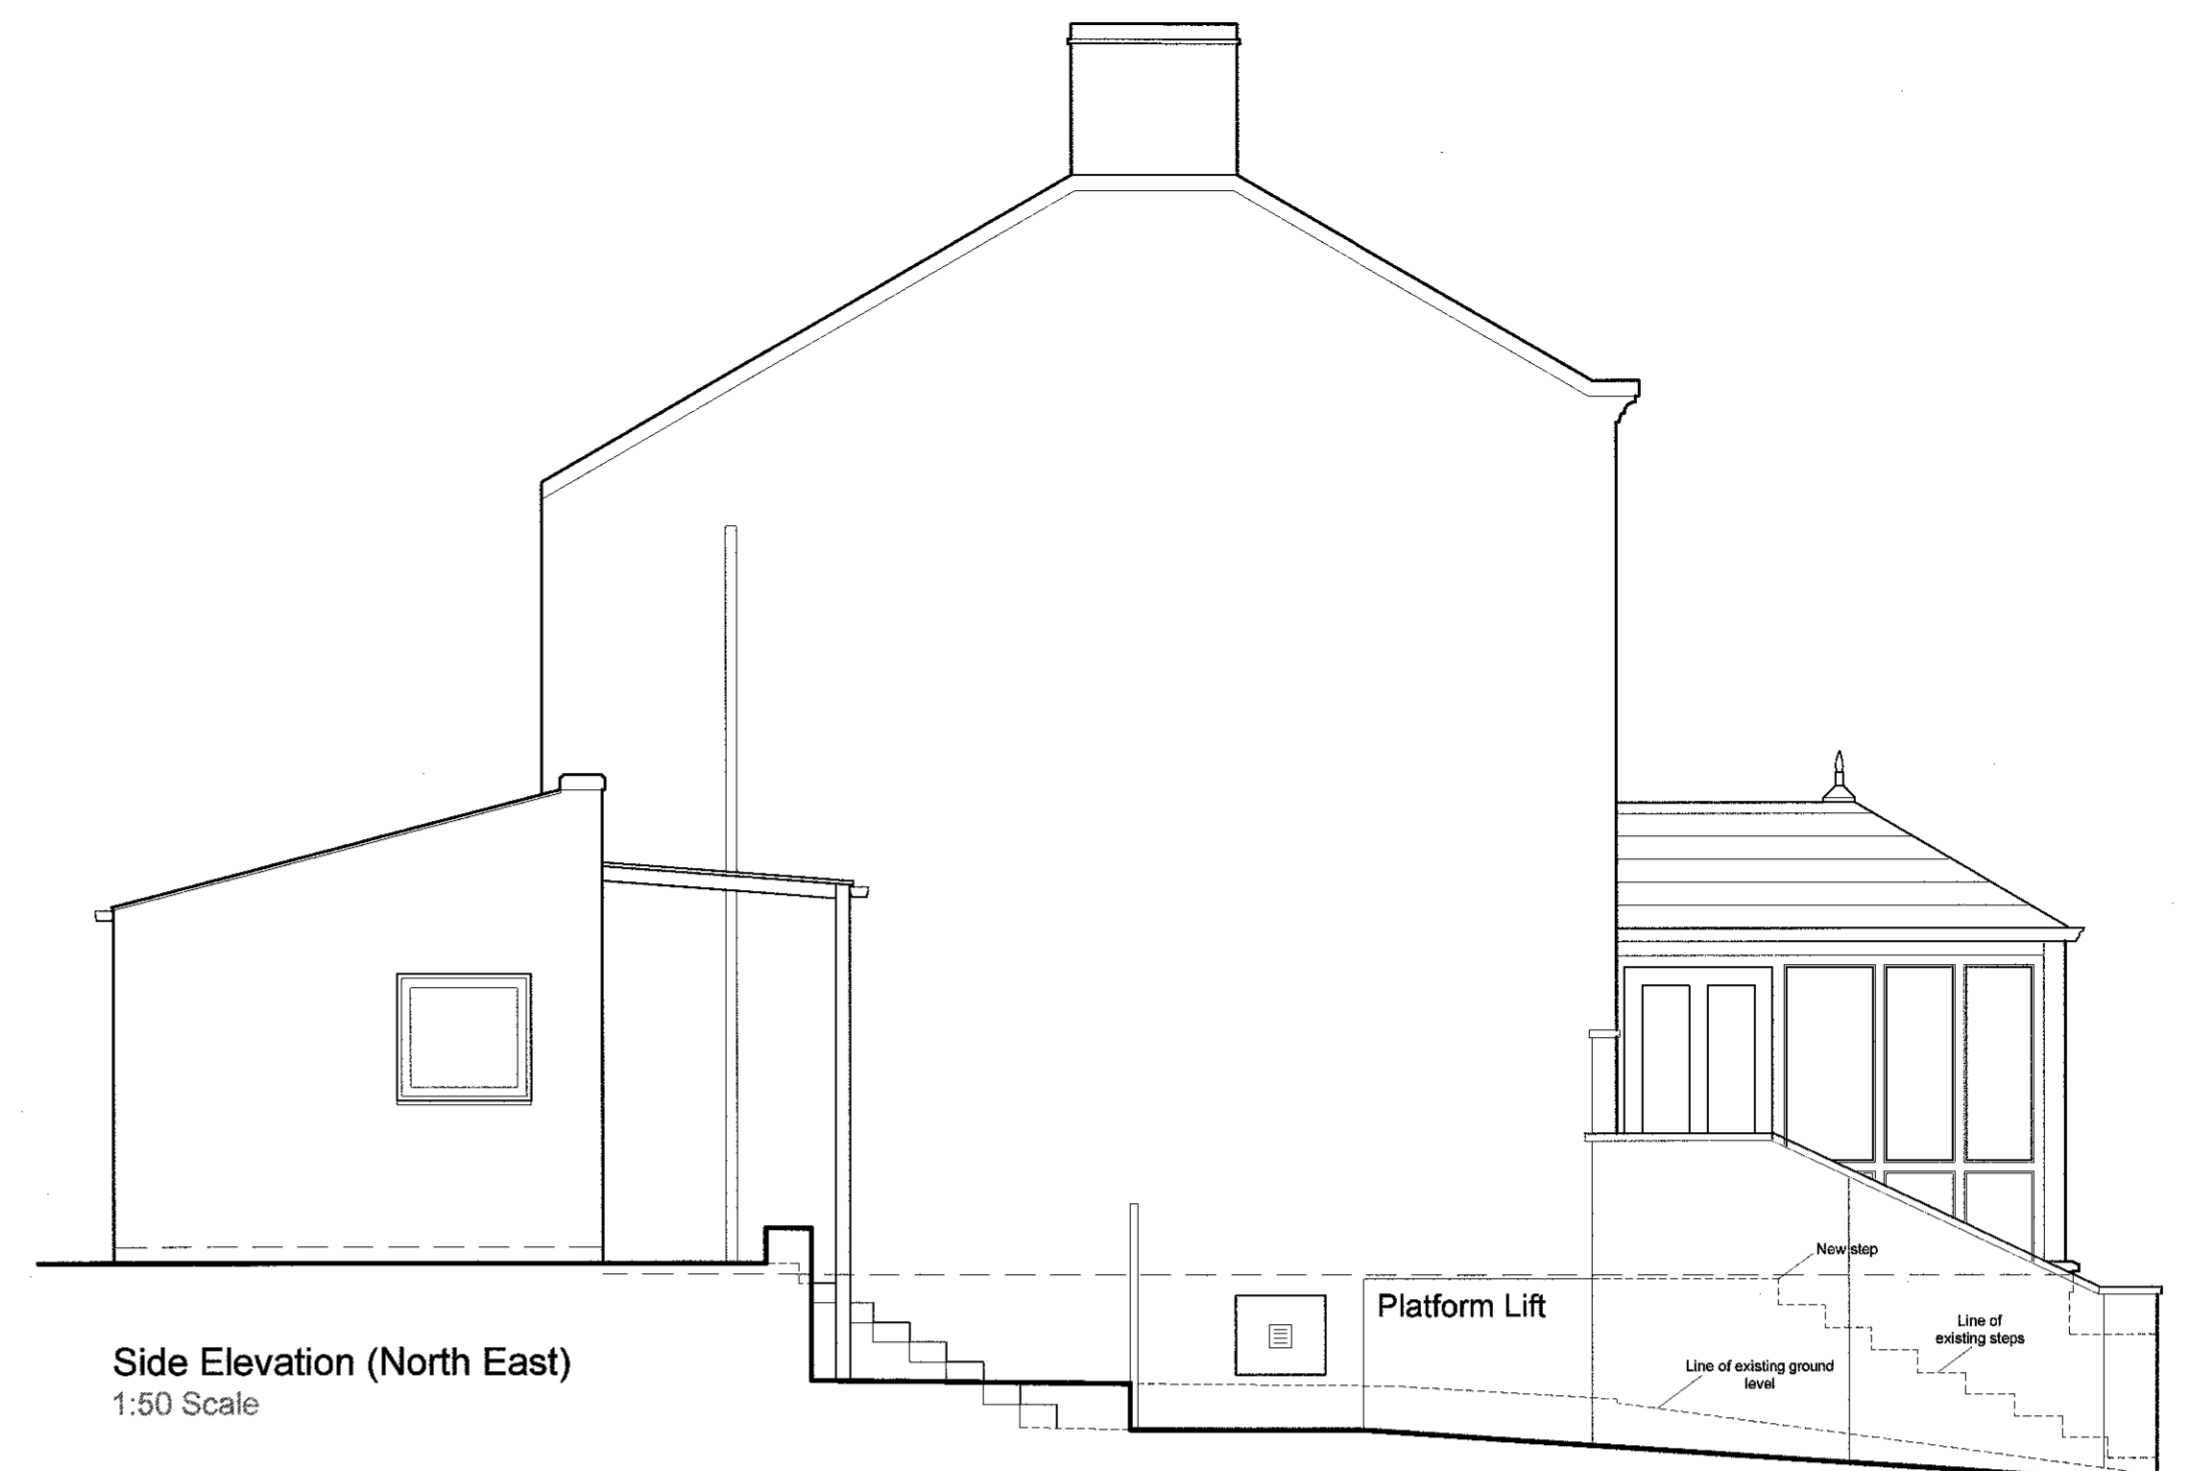

Side Elevation (North East)  
1:50 Scale

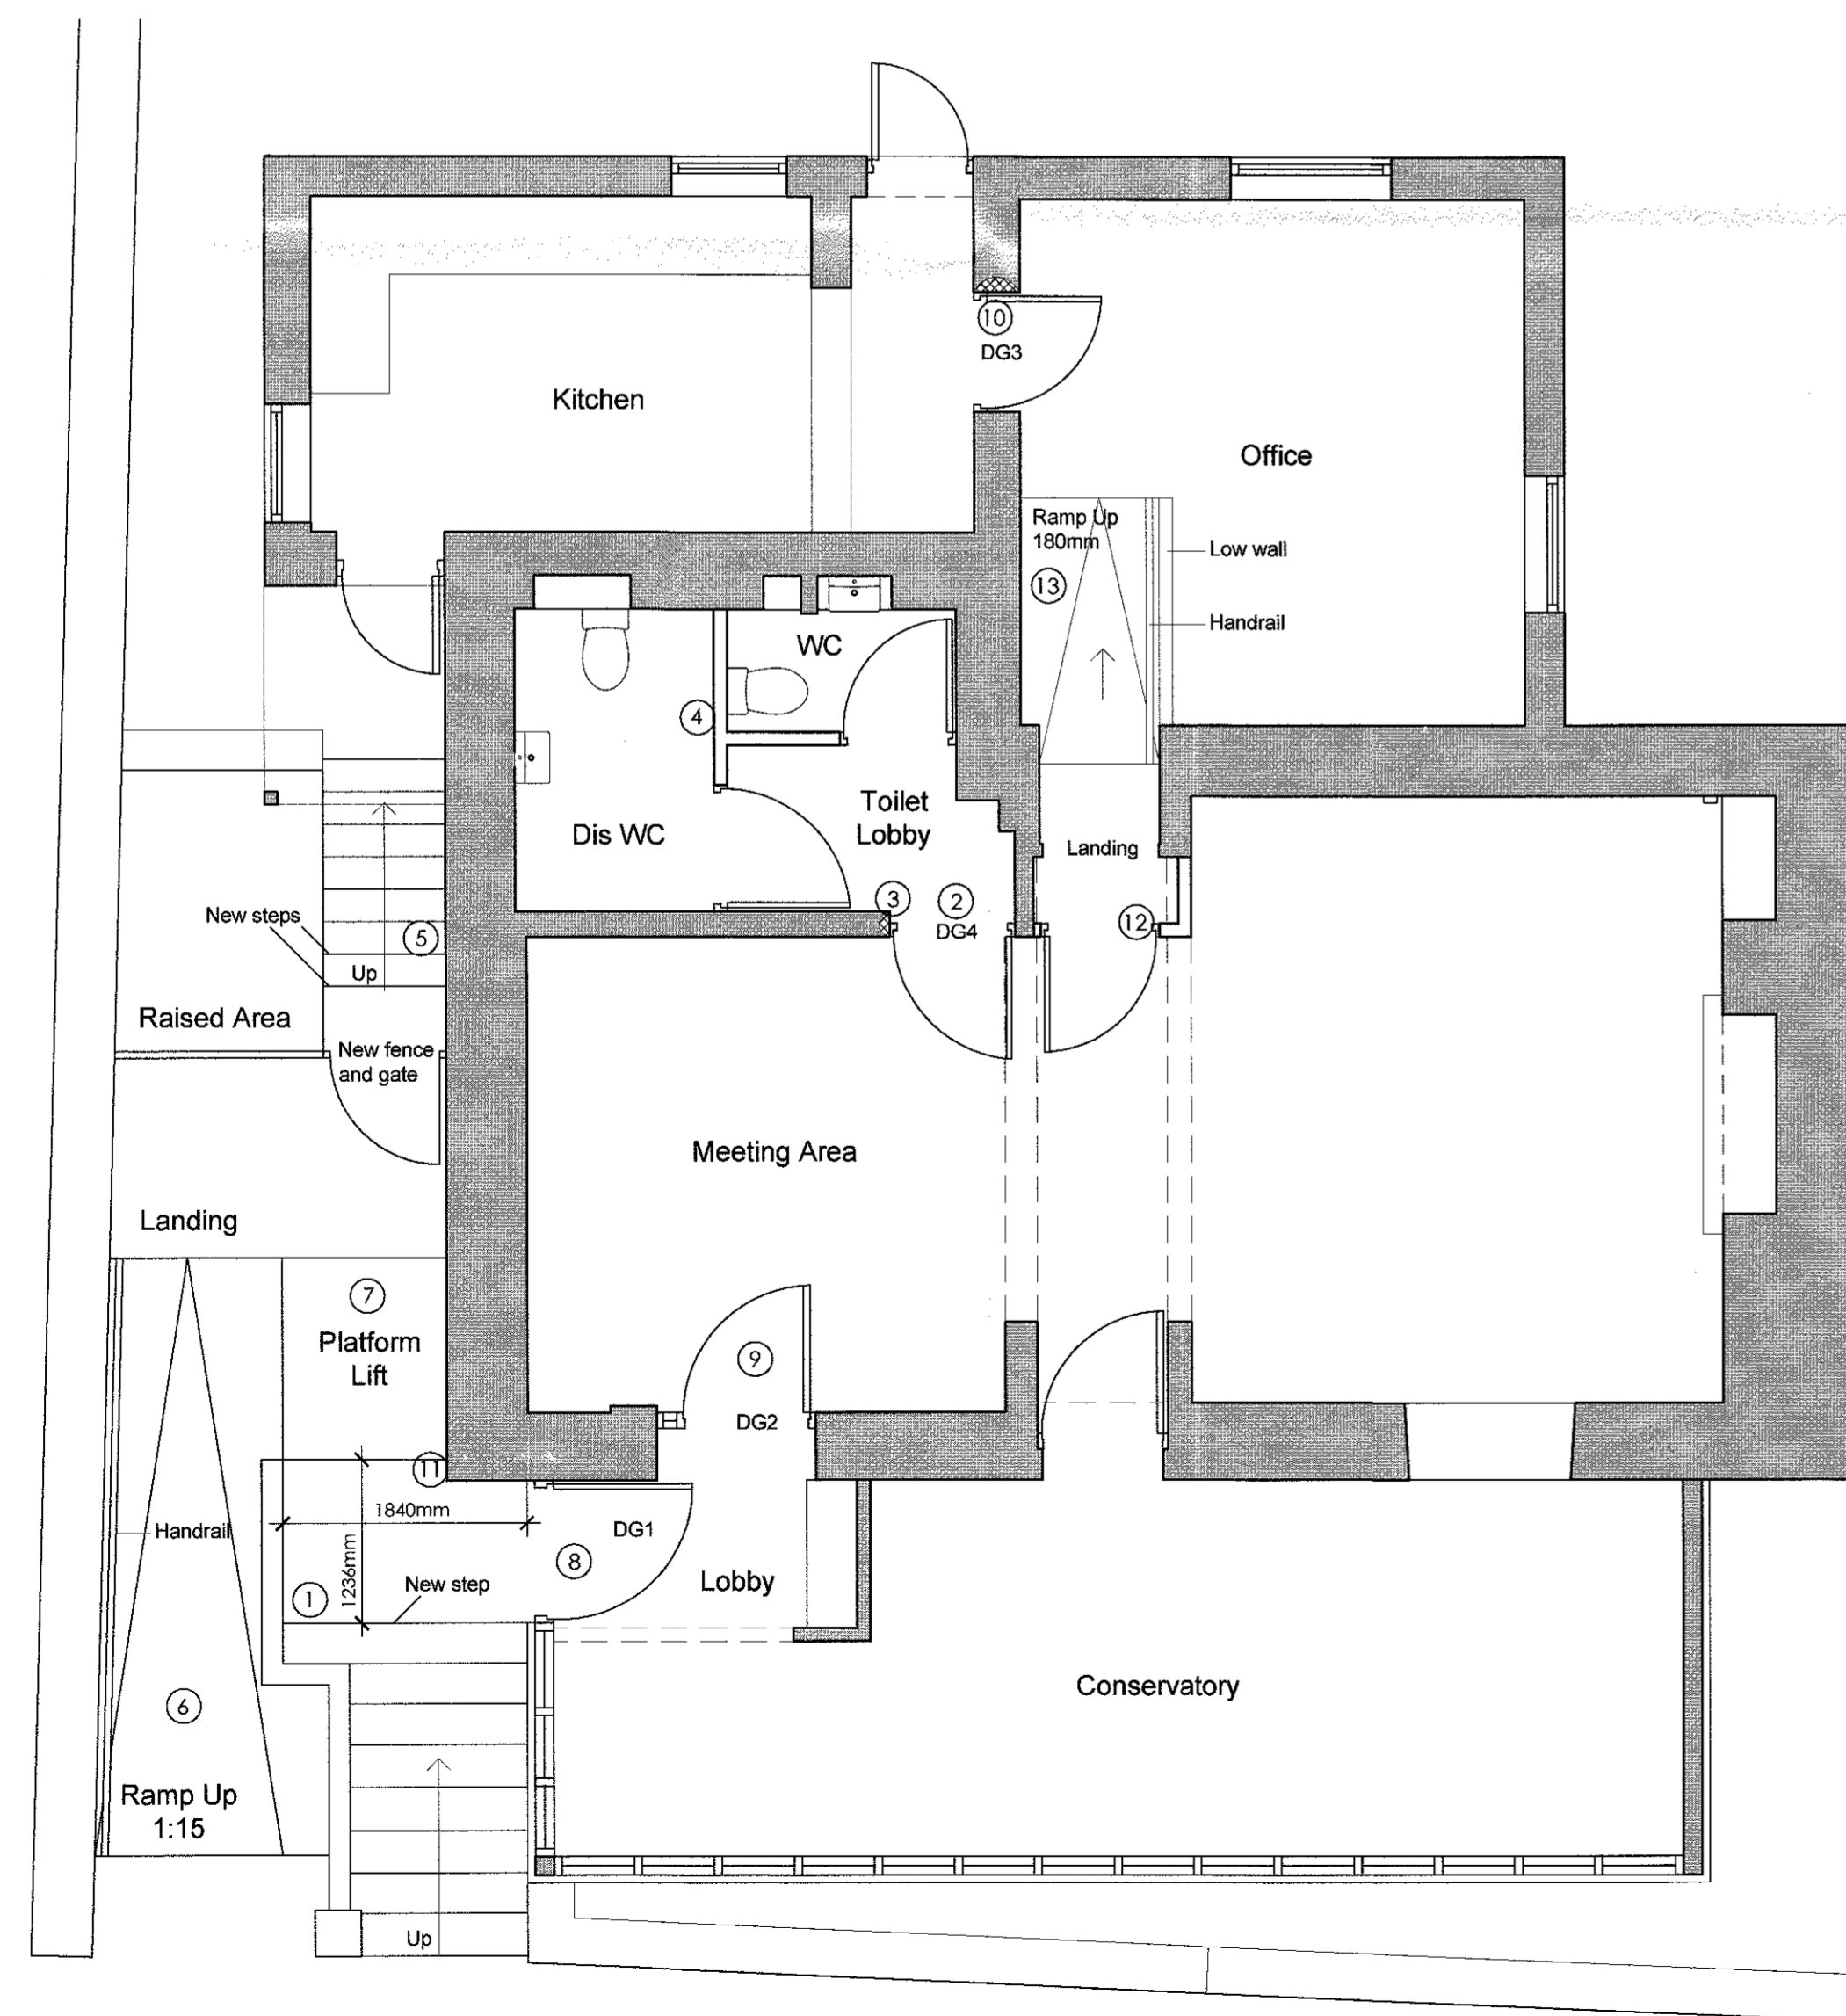

Ground Floor Plan  
1:50 Scale

320160358P

Client  
Mr Ben Dandelion

Job Title  
Proposed alterations to:  
Eastham House  
New Market Street  
Clitheroe

Drawing Title  
Proposed Ground Floor Plan and Elevations

Scale: 1:50 @ A1 Date: April 2016 Drawn: LFG

**spa**  
SUNDERLAND PEACOCK ARCHITECTS  
SUNDERLAND PEACOCK & ASSOCIATES LTD  
HAZELBERE, PIMLED ROAD, CLITHEROE  
LANCASHIRE, BB7 2AG  
T 01204 453178 F 01204 427228  
E info@sunderlandpeacock.com  
www.sunderlandpeacock.com

5077 - 02