



**EXISTING FRONT
(SOUTH EAST) ELEVATION**

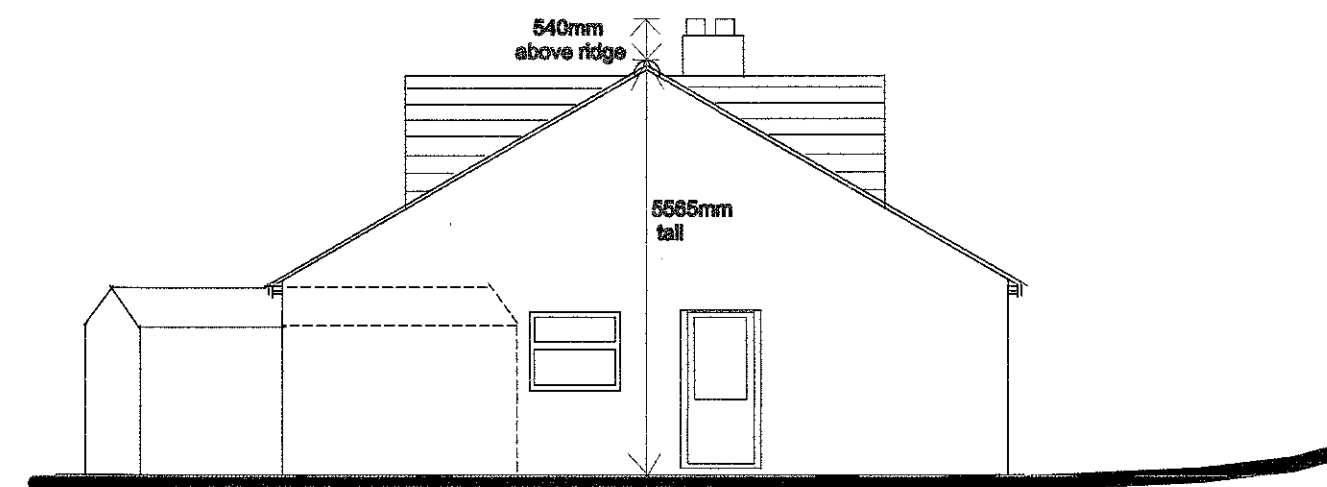

**EXISTING SIDE
(SOUTH WEST) ELEVATION**

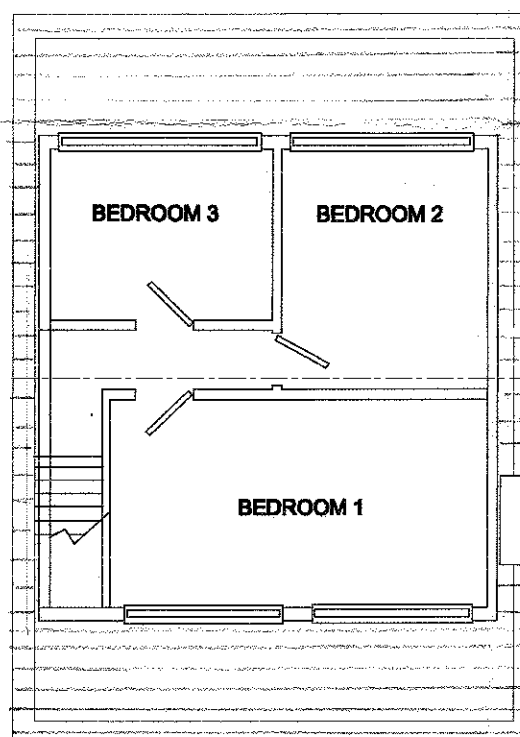


**EXISTING
FIRST FLOOR PLAN**




**EXISTING REAR
(NORTH WEST) ELEVATION**

320160389P

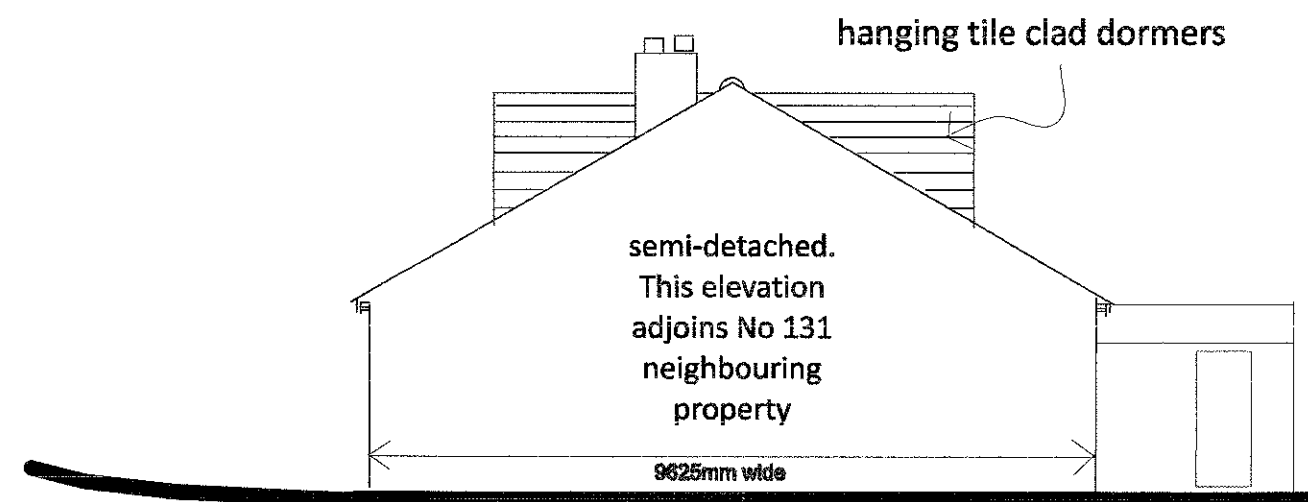

**EXISTING SIDE
(NORTH EAST) ELEVATION**

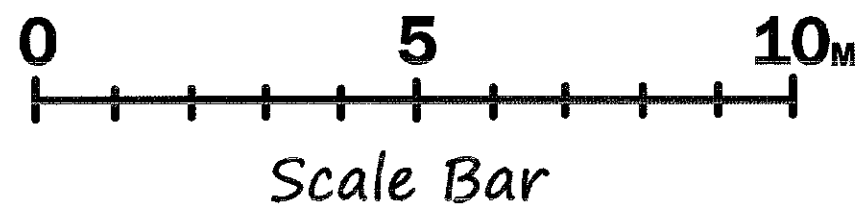

Drawing Number: 129PL002		
TITLE: EXISTING ELEVATIONS & BLOCK & FLOOR PLANS		
Address: 129 Pasturelands Drive, Billington, Lancashire. BB7 9LJ		
SCALE: 1:100	PRINT SIZE: A2	DATED: April 2016