


NOTES
 THIS DRAWING IS TO BE READ IN CONJUNCTION WITH ALL OTHER DRAWINGS FOR THIS PROJECT.
 ALL LEVELS AND DIMENSIONS ARE TO BE CHECKED ON SITE BY THE CONTRACTOR, PRIOR TO PLACING ORDERS OR COMMENCING ANY OF THE RELEVANT WORKS.
 ALL DIMENSIONS ARE IN MILLIMETRES UNLESS STATED OTHERWISE.
 ANY DISCREPANCIES BETWEEN THE INFORMATION SHOWN ON THE PLAN AND THAT FOUND ON SITE ARE TO BE REPORTED TO THE DESIGNER IMMEDIATELY.

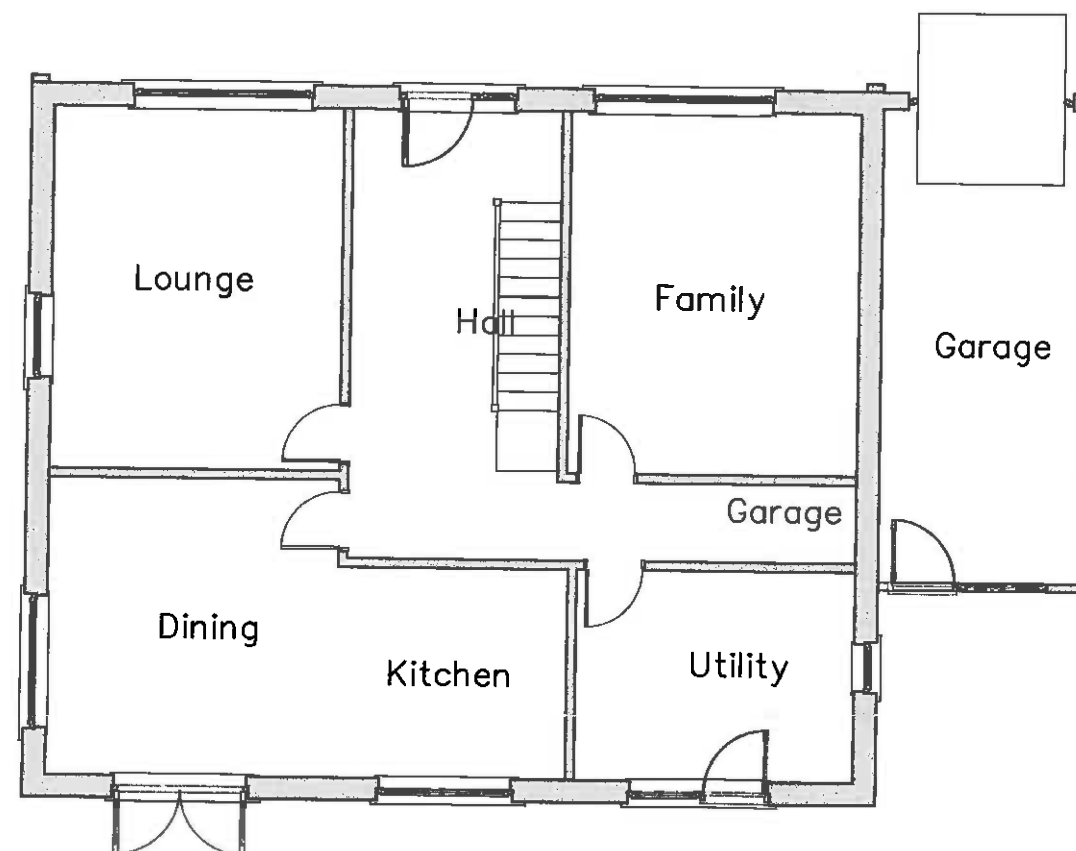

320160483P

Rev.	Date	Description
------	------	-------------

A.L.H. Design Services
 Barley Cottage, Brewery Street, Longridge, Lancs
 PR3 3NB, Tel & Fax : (01772) 785719

Client

Mr G. Barlow,
 Brookside Cottage,
 Preston Road
 Ribchester,
 Nr Preston, Lancs. PR3 3YA

Job/Scheme Title

DEMOLITION OF EXISTING
 GARAGE AND ERECTION OF TWO
 STOREY EXTENSION

Drawing Title

EXISTING PLANS
 (ground floor)

Job/Scheme Number		Drawing Number	
0476 / 93		Drawing No 01	
Scale	Date	Drawn	Checked
1/100th @ A3	Mar 16	a.t.l-h.	

320160483P




Ground Floor Plan

scale 1:100

0 1 2 3 4 5m

NOTES
THIS DRAWING IS TO BE READ IN CONJUNCTION WITH ALL OTHER DRAWINGS FOR THIS PROJECT.
ALL LEVELS AND DIMENSIONS ARE TO BE CHECKED ON SITE BY THE CONTRACTOR, PRIOR TO PLACING ORDERS OR COMMENCING ANY OF THE RELEVANT WORKS.
ALL DIMENSIONS ARE IN MILLIMETRES UNLESS STATED OTHERWISE.
ANY DISCREPANCIES BETWEEN THE INFORMATION SHOWN ON THE PLAN AND THAT FOUND ON SITE ARE TO BE REPORTED TO THE DESIGNER IMMEDIATELY.

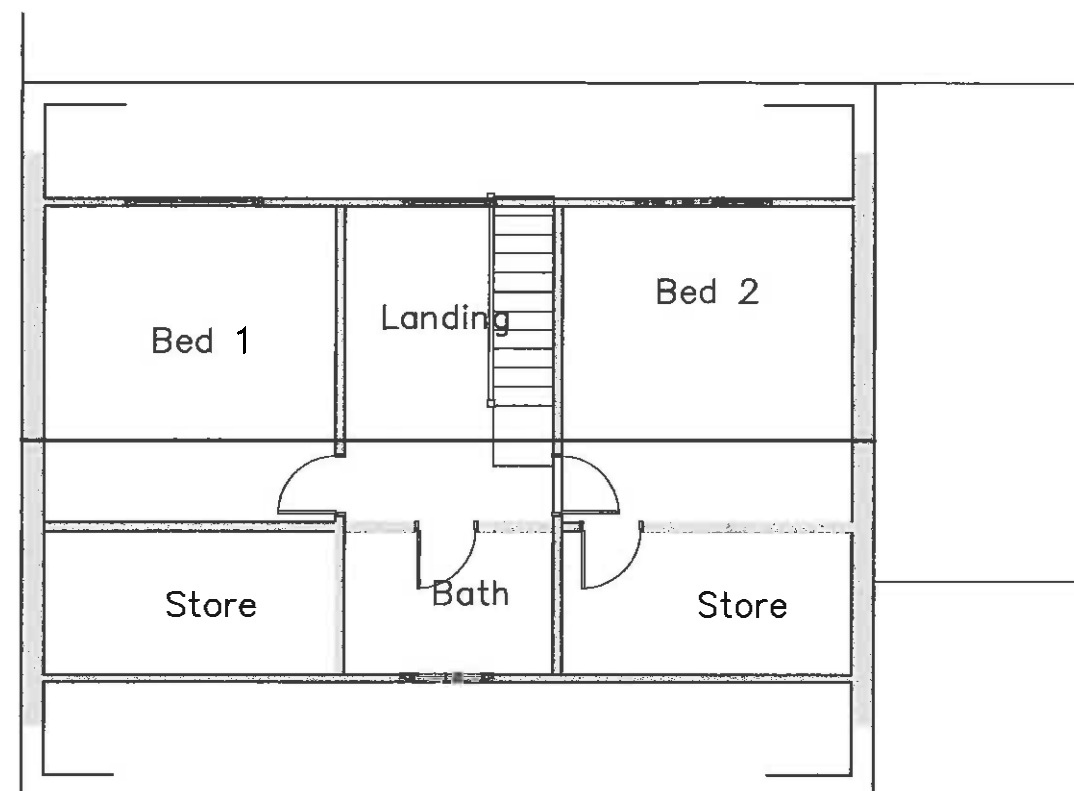

320160483P

Rev	Date	Description
-----	------	-------------

A.L.H. Design Services
Barley Cottage, Brewery Street, Longridge, Lancs
PR3 3NB, Tel & Fax : (01772) 785719

Client

Mr G. Barlow,
Brookside Cottage,
Preston Road
Ribchester,
Nr Preston, Lancs. PR3 3YA

Job/Scheme Title

DEMOLITION OF EXISTING
GARAGE AND ERECTION OF TWO
STOREY EXTENSION

Drawing Title

EXISTING PLANS
(first floor)


Job/Scheme Number		Drawing Number	
0476 / 93		Drawing No 02	
Scale	Date	Drawn	Checked
1/100th @ A3	Mar 16	a.t.l-h.	

NOTES
THIS DRAWING IS TO BE READ IN CONJUNCTION WITH ALL OTHER DRAWINGS FOR THIS PROJECT
ALL LEVELS AND DIMENSIONS ARE TO BE CHECKED ON SITE BY THE CONTRACTOR, PRIOR TO PLACING ORDERS OR COMMENCING ANY OF THE RELEVANT WORKS
ALL DIMENSIONS ARE IN MILLIMETRES UNLESS STATED OTHERWISE
ANY DISCREPANCIES BETWEEN THE INFORMATION SHOWN ON THE PLAN AND THAT FOUND ON SITE ARE TO BE REPORTED TO THE DESIGNER IMMEDIATELY.

320160483P



Ground Floor Plan
scale 1:100

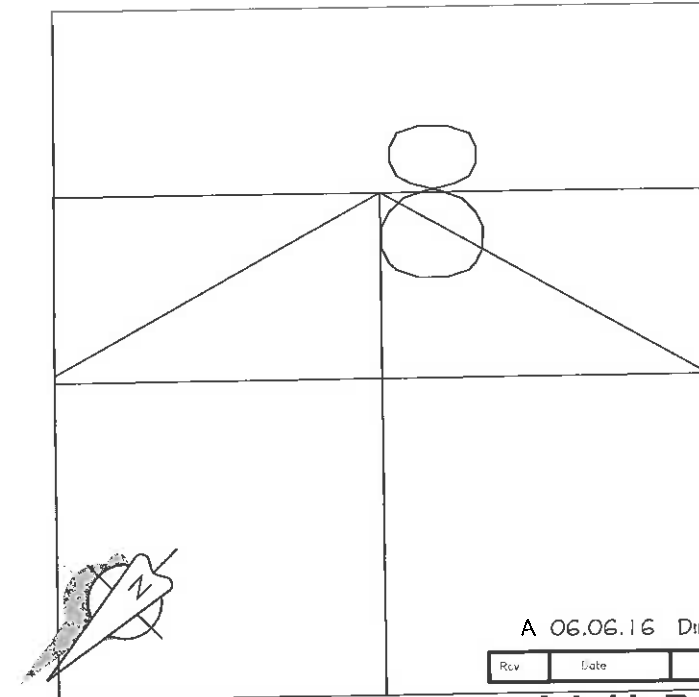

A 06.06.16 Dims added to plans

Rev	Date	Description
-----	------	-------------

A.L.H. Design Services
Barley Cottage, Brewery Street, Longridge, Lancs
PR3 3NB, Tel & Fax : (01772) 785719

Client
Mr G. Barlow,
Brookside Cottage,
Preston Road
Ribchester,
Nr Preston, Lancs. PR3 3YA

DEMOLITION OF EXISTING
GARAGE AND ERECTION OF TWO
STOREY EXTENSION

Drawing Title


PROPOSED PLANS
(ground floor)

Job/Scheme Number Drawing Number

0476/93 Drawing No 10A

Scale Date Drawn Checked


1/100th @ A3 Mar 16 a.t.l-h.

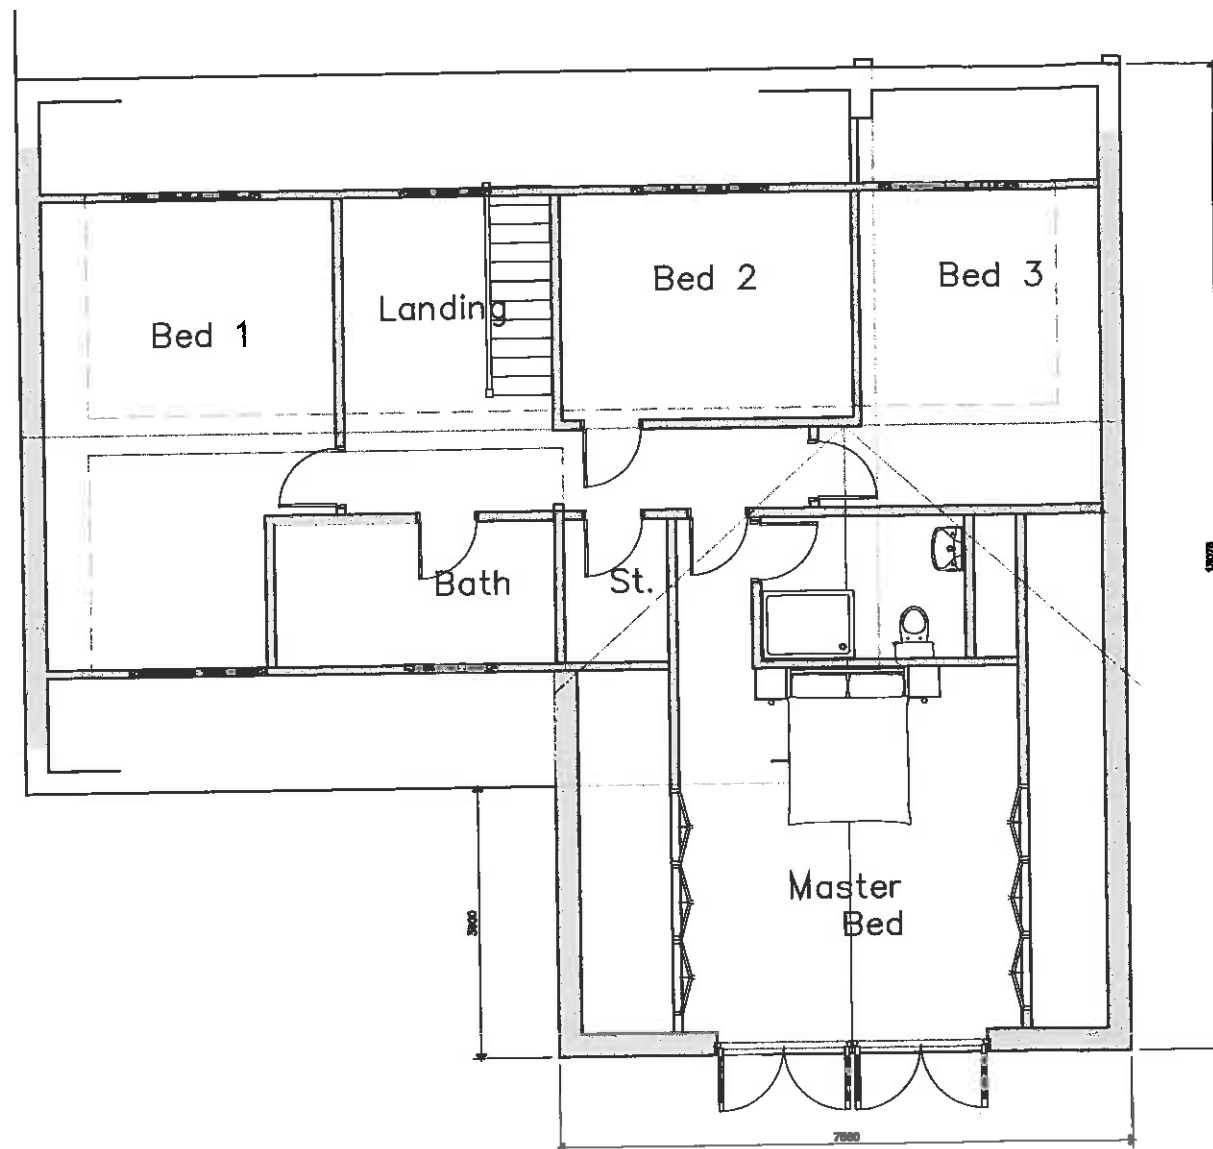

First Floor Plan
scale 1:100



NOTES
THIS DRAWING IS TO BE READ IN CONJUNCTION WITH ALL OTHER DRAWINGS FOR THIS PROJECT.
ALL LEVELS AND DIMENSIONS ARE TO BE CHECKED ON SITE BY THE CONTRACTOR, PRIOR TO PLACING ORDERS OR COMMENCING ANY OF THE RELEVANT WORKS.
ALL DIMENSIONS ARE IN MILLIMETRES UNLESS STATED OTHERWISE.
ANY DISCREPANCIES BETWEEN THE INFORMATION SHOWN ON THE PLAN AND THAT FOUND ON SITE ARE TO BE REPORTED TO THE DESIGNER IMMEDIATELY.

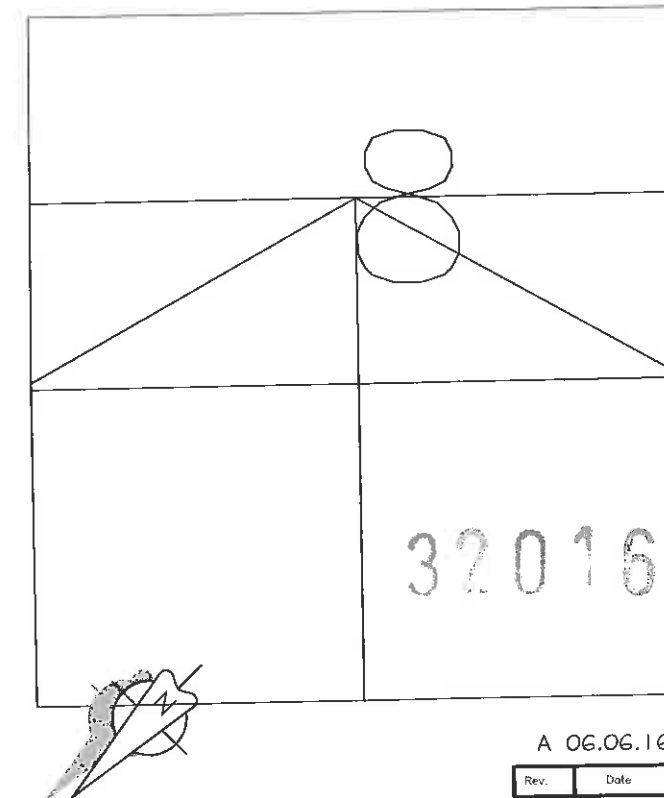

320160483P

A 06.06.16 Dims added to elevations

Rev.	Date	Description
------	------	-------------

A.L.H. Design Services
Barley Cottage, Brewery Street, Longridge, Lancs
PR3 3NB, Tel & Fax : (01772) 785719

Client

Mr G. Barlow,
Brookside Cottage,
Preston Road
Ribchester,
Nr Preston, Lancs. PR3 3YA

Job/Scheme Title

DEMOLITION OF EXISTING
GARAGE AND ERECTION OF TWO
STOREY EXTENSION

Drawing Title

PROPOSED PLANS
(first floor)

Job/Scheme Number	Drawing Number		
0476/93	Drawing No 11A		
Scale	Date	Drawn	Checked

1/100th @ A3 | Mar 16 | a.t.l.h.