


NOTES:

1: Do not scale this drawing, use figured dimensions only 2: The Contractor, Sub Contractor or specialist supplier are responsible for confirming site dimensions prior to fabrication 3: Any dimensional discrepancies are to be reported to the Architect immediately


PGB Architectural Services LTD Lily Cottage, 12 Glen Avenue, Knowle Green, Preston PR3 2ZQ

07866 366 565 01254 820092 info@pgb-arch.com pgb-arch.com


HOUSE TYPE 3

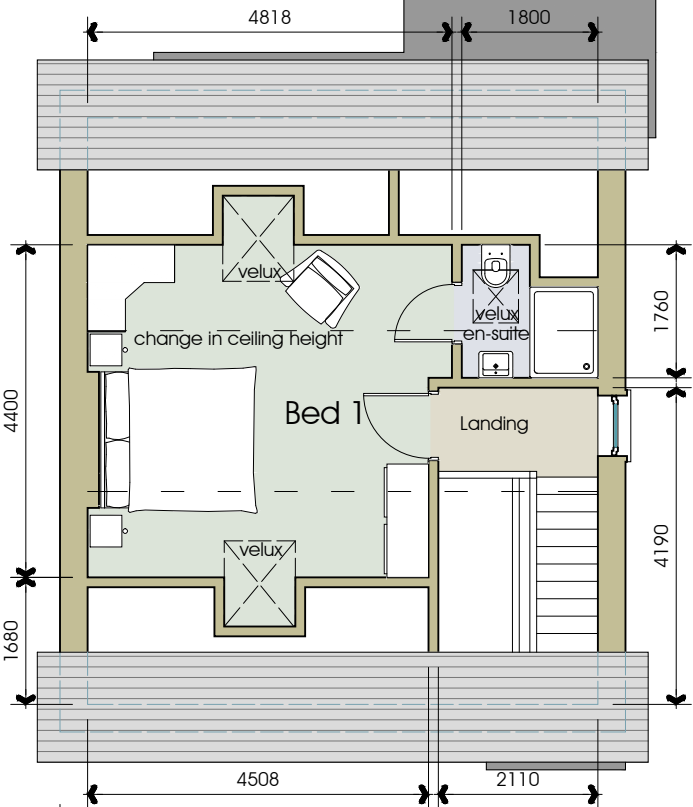

Second

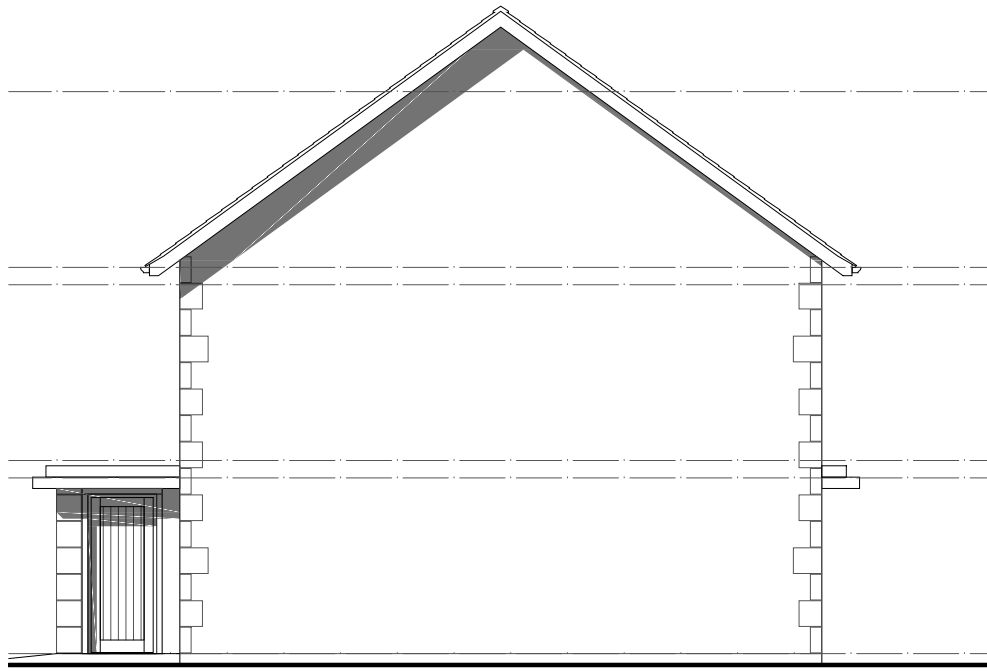

Side Elevation

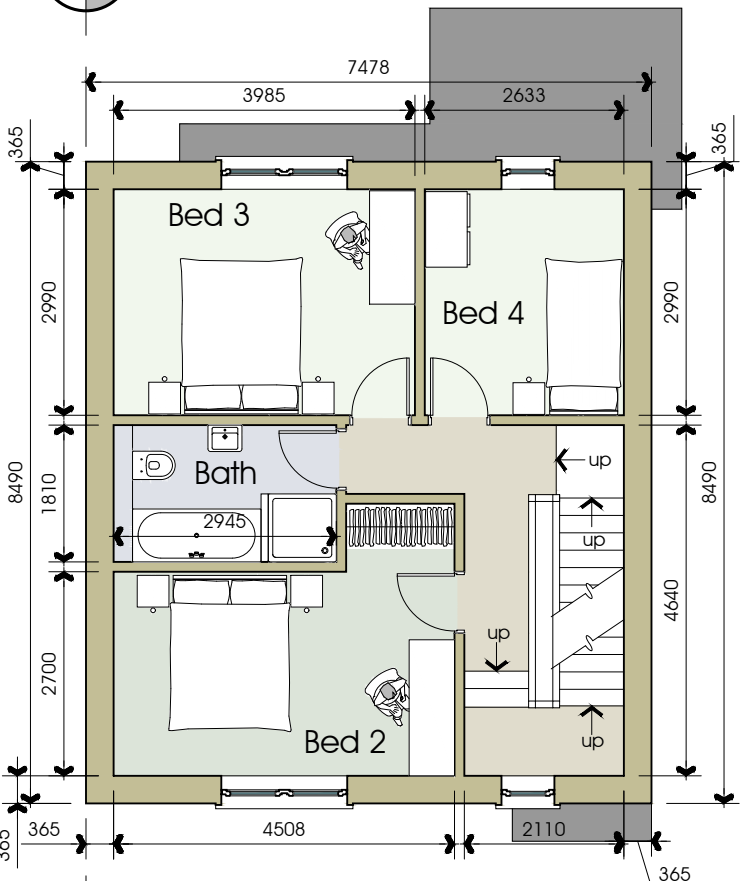


First




Roof Plan

scale 1:150

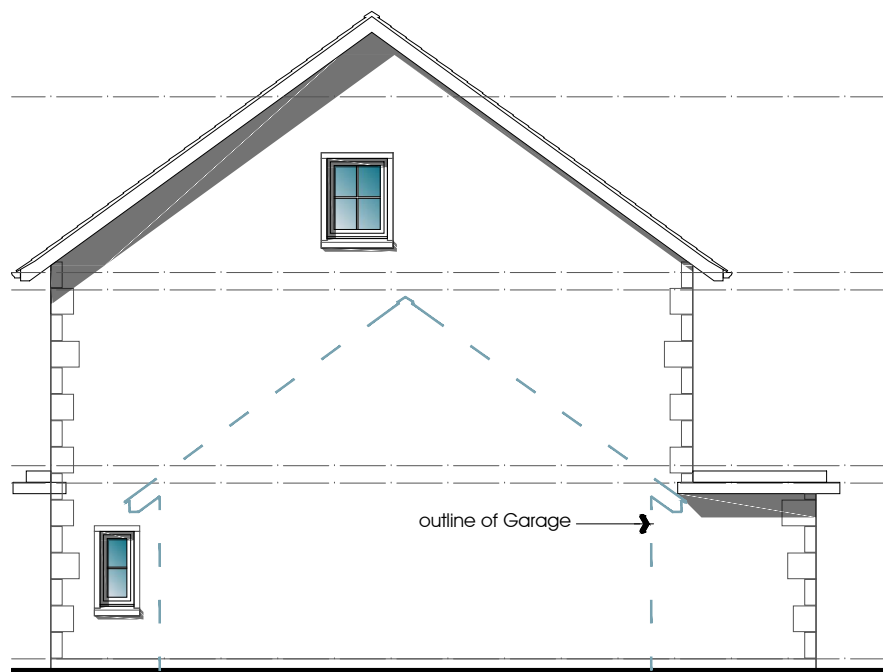

Side Elevation

for variations to external wall finishes and materials refer to coloured elevations and perspectives on sheets 2856-006 to 012

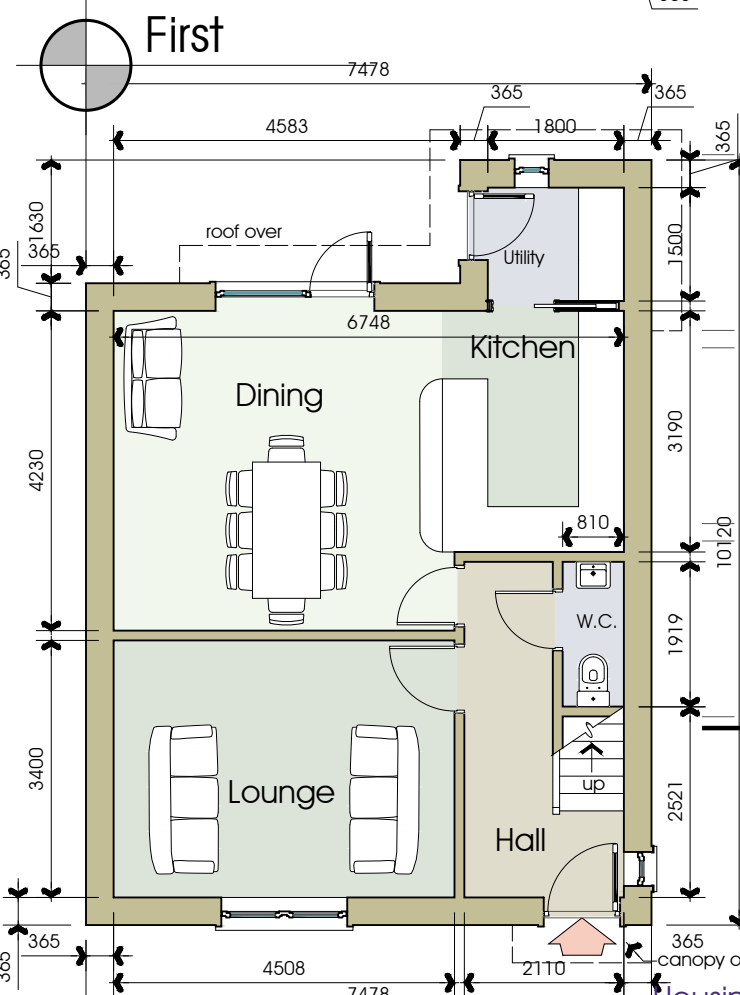

Ground

scale 1:100



Front Elevation

scale 1:100
0 1 2 3 4 5m



Rear Elevation

Housing Development
Longridge
Mr D Lambert
Spout Farm, Preston Road, Longridge

House Type 3
4 Bed 7 Person House
DATE 10.04.2016

JOB NO. 2856
DRAWING NO. 004
REVISION
SCALE 1:100 @ A3

