



- NOTES**
- All dimensions and levels are to be checked on site.
 - Any discrepancies are to be reported to the WJS Architects Ltd before any work commences.
 - This drawing shall not be scaled to ascertain any dimensions. Work to figured dimensions only.
 - This drawing shall not be reproduced without express written permission from WJS Architects Ltd.
 - Title overlay drawings and ownership boundaries are produced using all reasonable endeavors. WJS Architects Ltd cannot be responsible for the accuracy or scale discrepancy of base plans supplied to them.

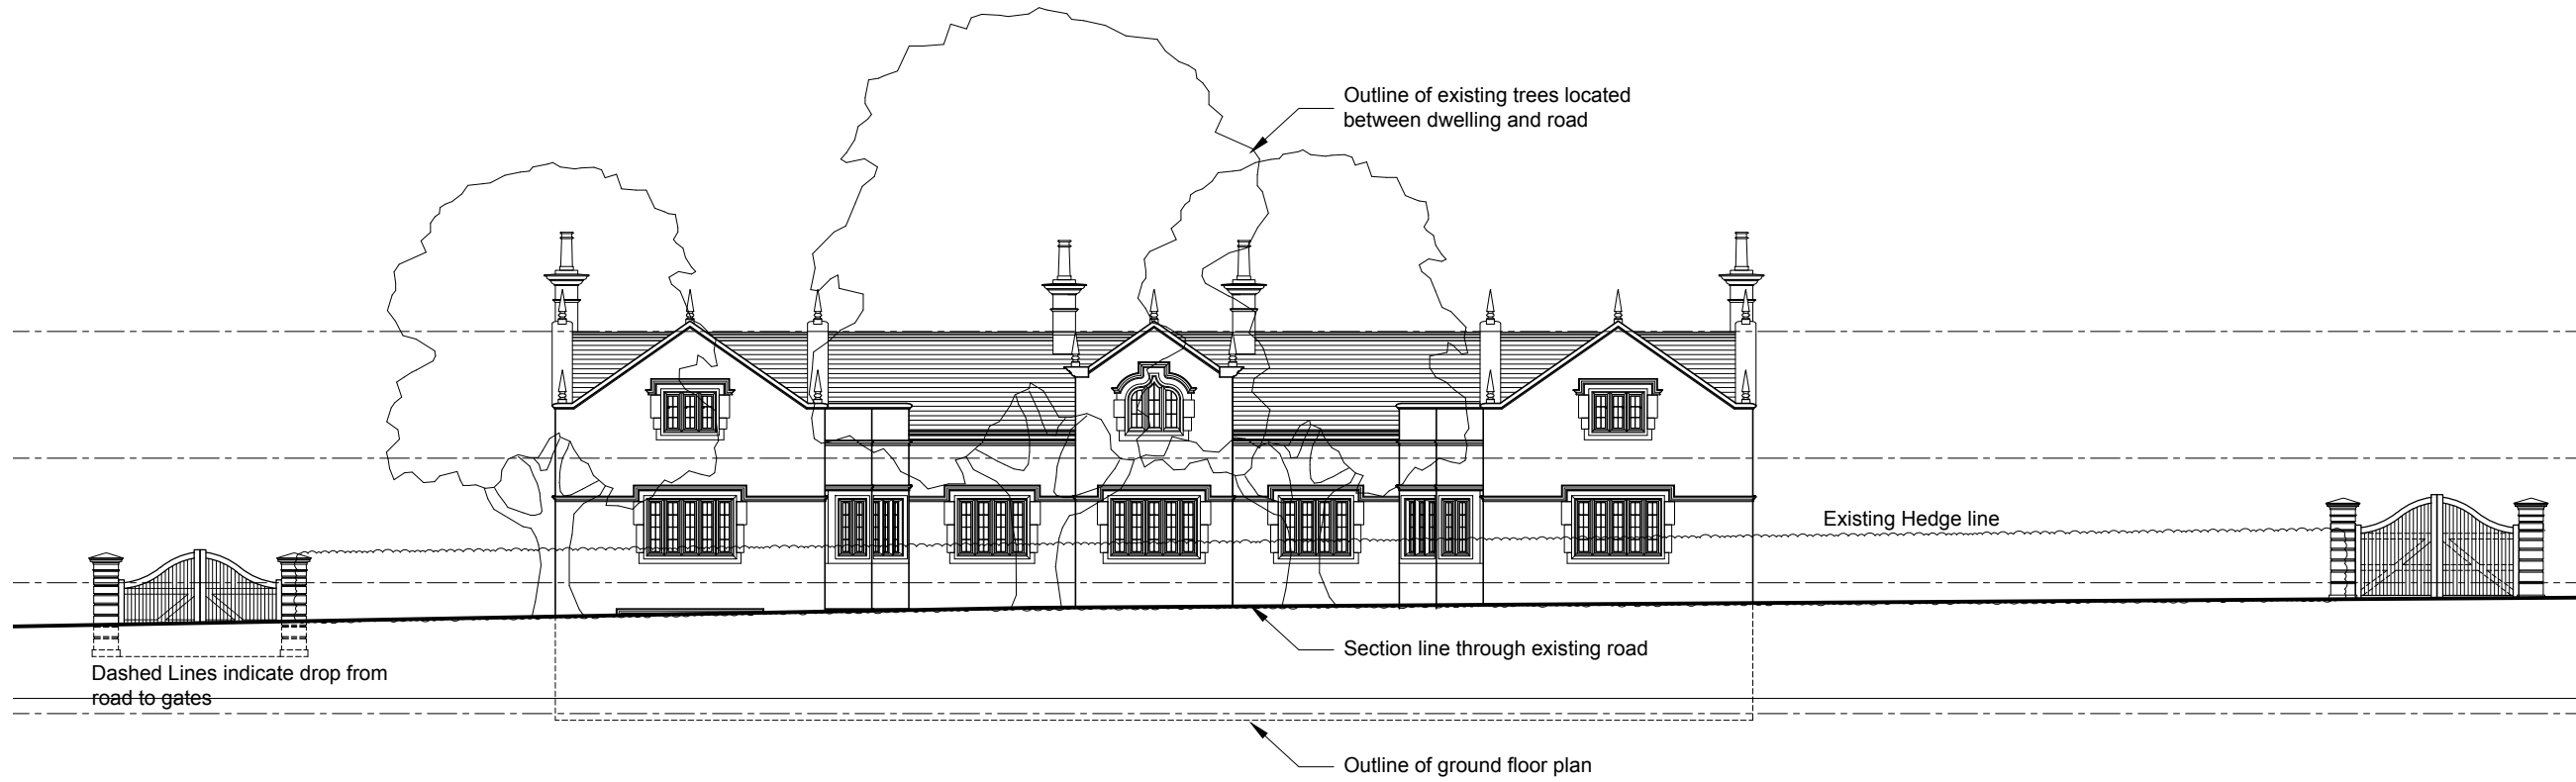

EAST ELEVATION - CONTEXTUAL ELEVATION THROUGH EXISTING ROAD (No foliage obstruction)

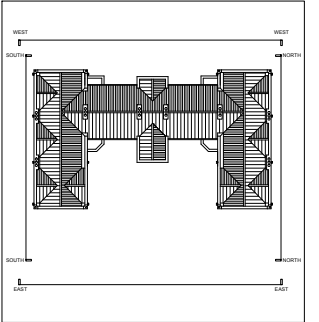

EAST ELEVATION - ACTUAL CONTEXTUAL ELEVATION THROUGH EXISTING ROAD (With foliage obscuring view)

drawing stage	PLANNING		
drawing status	APPROVAL		
client	NEW HALL WISWELL		
project	NEW HALL PENDLETON ROAD WISWELL		
drawing title	APPROVED ELEVATIONS EAST (ROAD SECTION)		
date	20/06/16	drawn	JR
scale	1:200 @ A3	checked	FS

**SHAW
JAGGER**
ARCHITECTS

14 - 15 Regent Parade
Harrogate
North Yorkshire
HG1 5AW
Tel: 01423 532950
info@shawandjagger.com
www.shawandjagger.com

Job No DWG No Rev
105/01 (02)004 #