




This drawing is to be read in conjunction with all relevant Architect, consultants' and specialists' drawings and specifications. The Architect is to be notified of any discrepancies before proceeding. Do not scale from this drawing. All dimensions and levels are to be checked on site. This drawing is subject to copyright. All work carried out before Planning and Building Permission has been granted is at the contractor/clients risk.

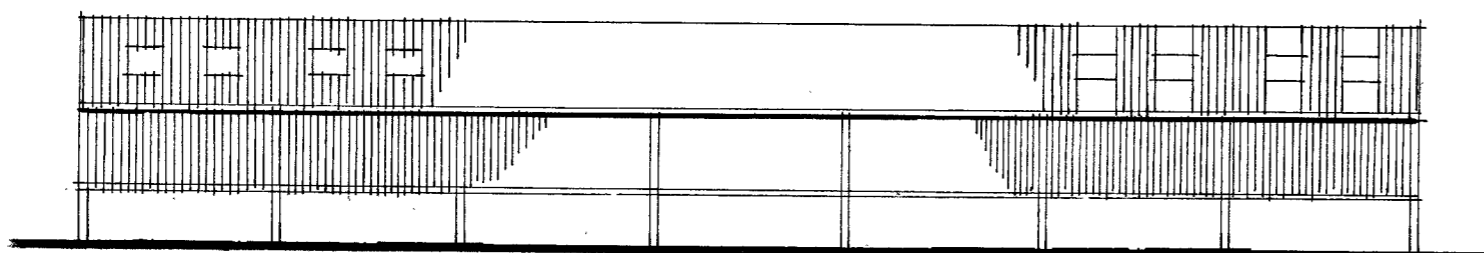


South West & North East Elevations (1/200 scale)

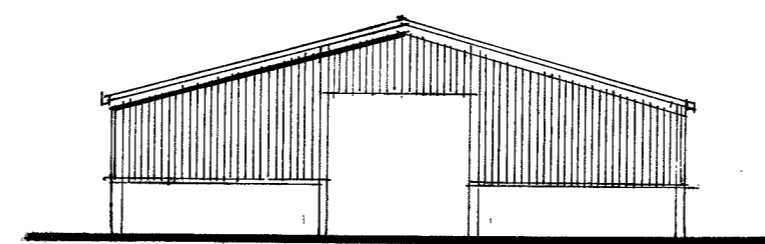



South East Elevation

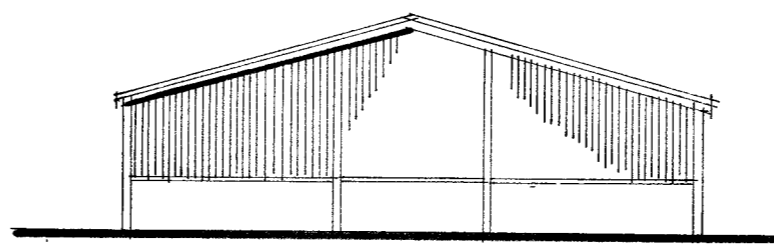

North West Elevation

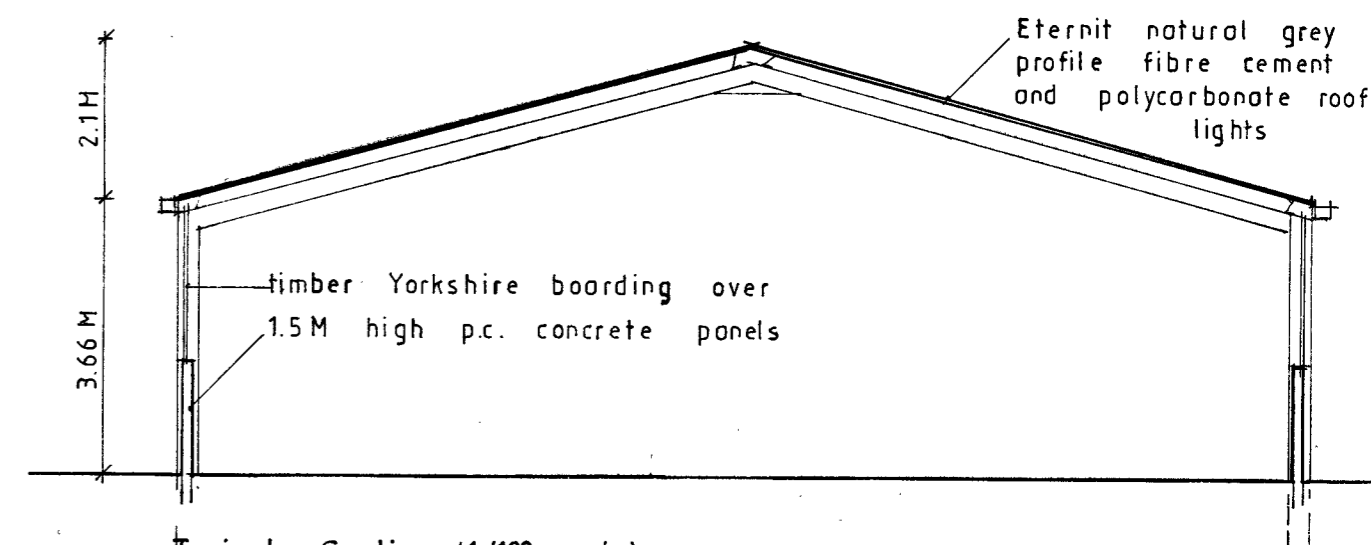

Typical Section (1/100 scale)

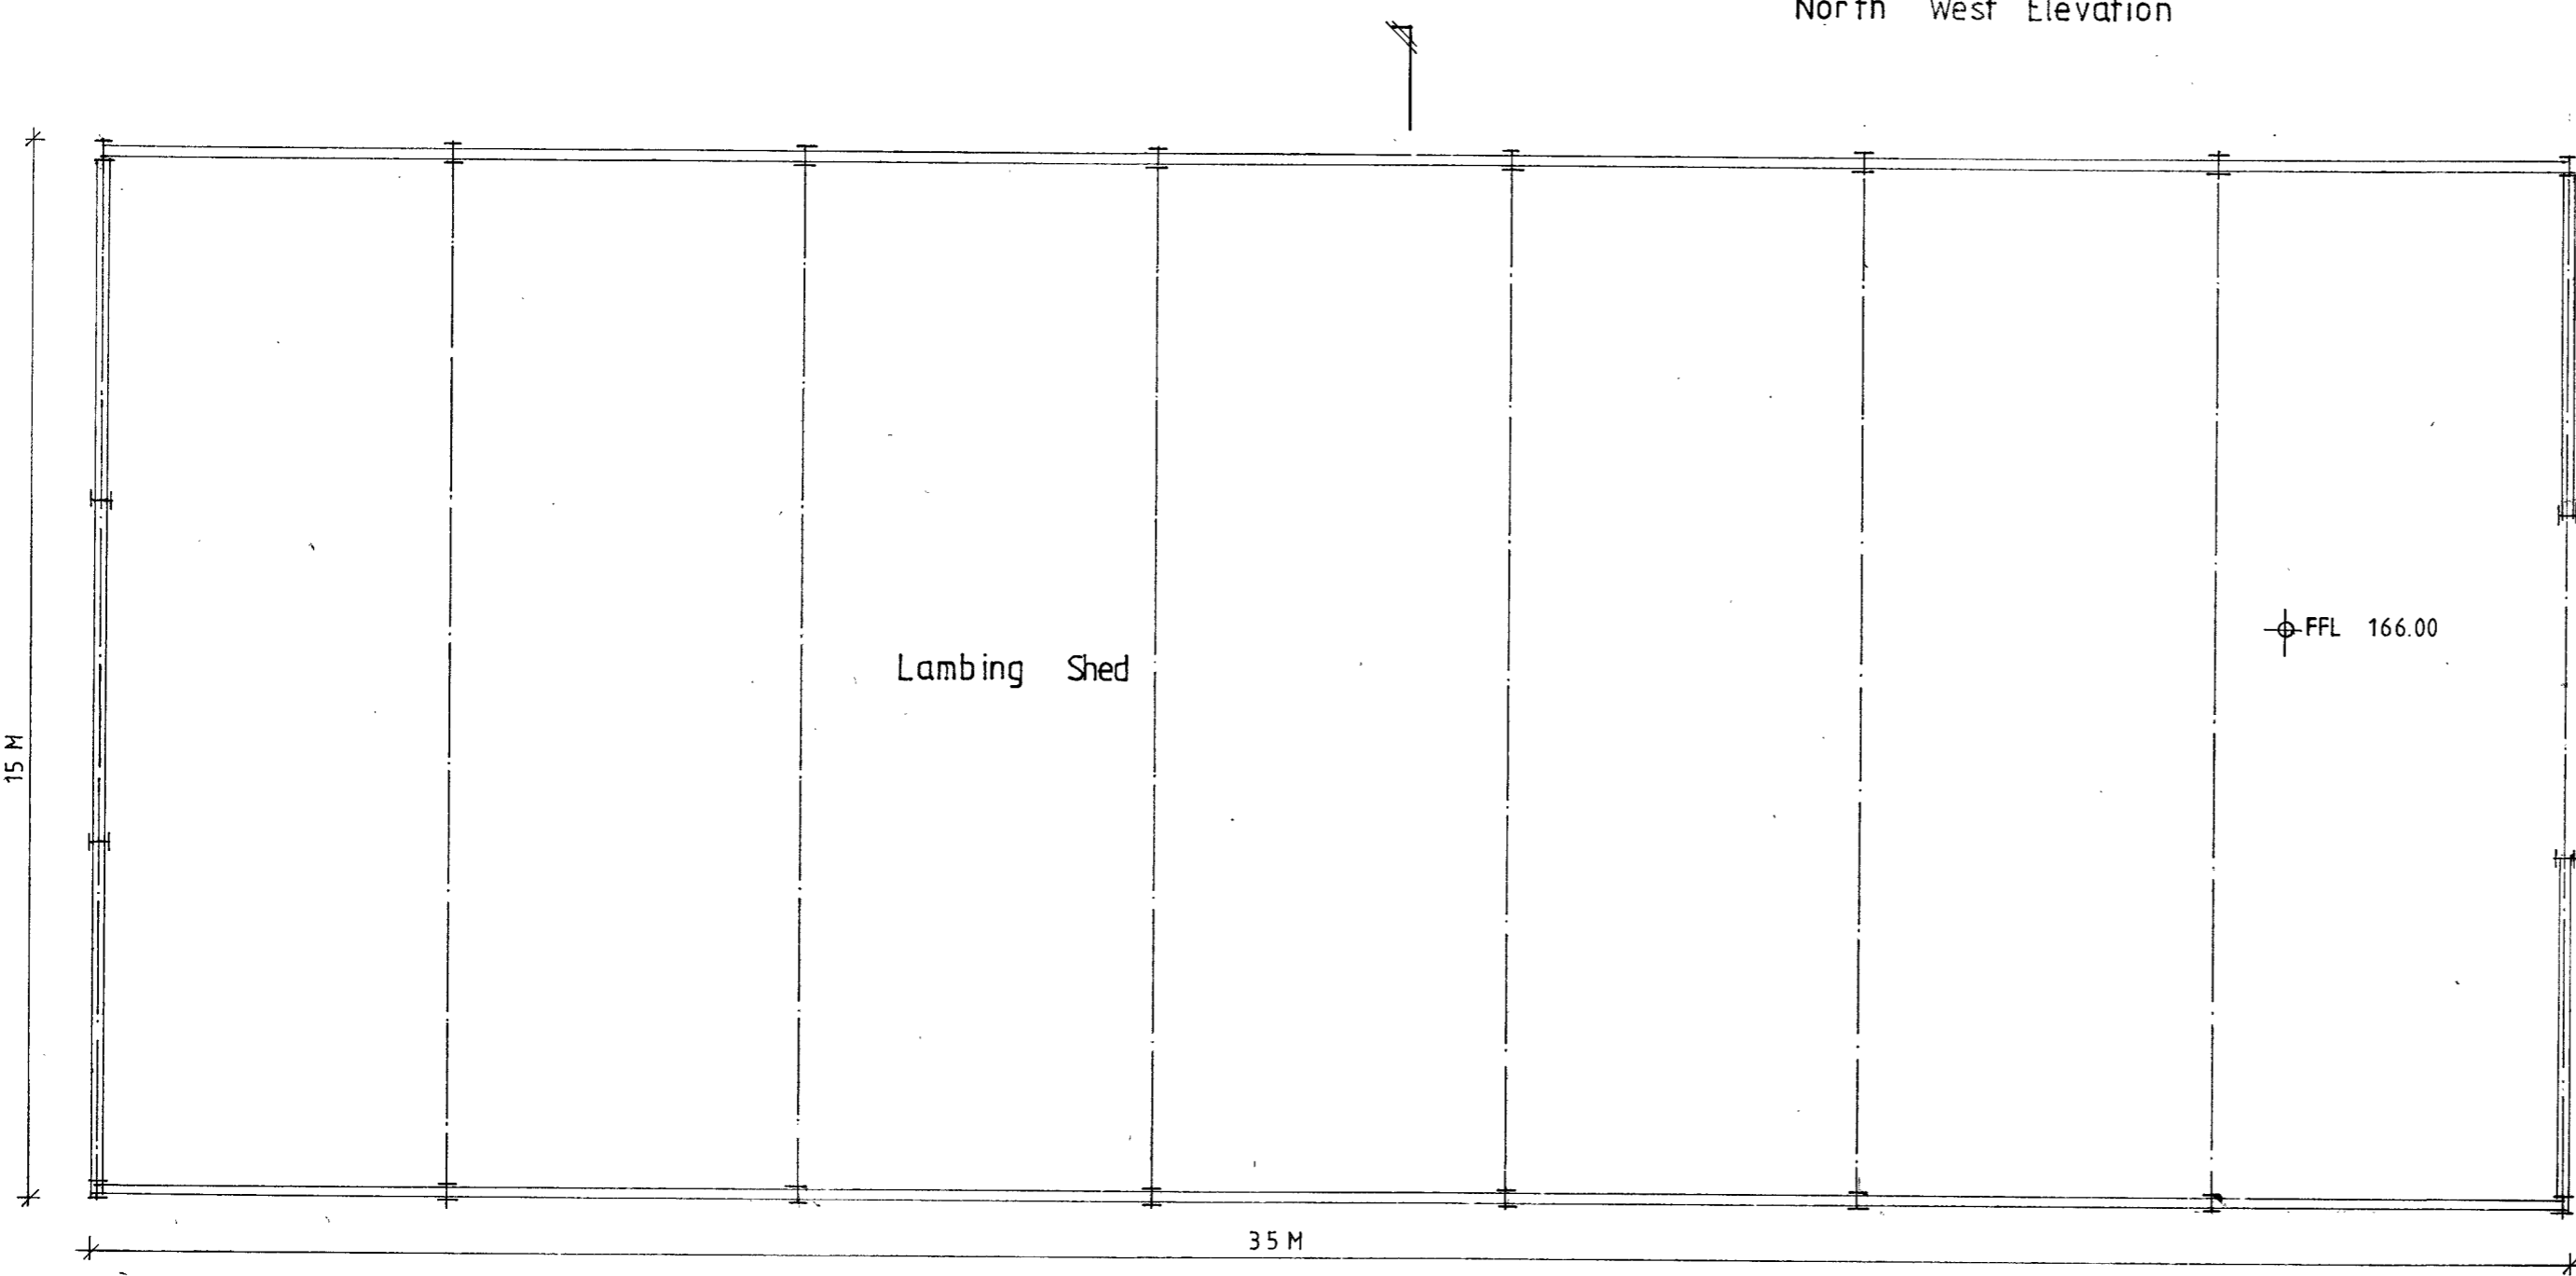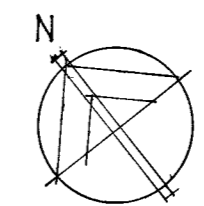

Plan (1/100 scale)

REV A Elevations added 28/06/16 SGH

Client
Mr and Mrs Smith

Job Title
Proposed Erection Of
New Lambing Shed At
Hollins Farm
Stopper Lane
Rimington

Drawing Title
Proposed Plan, Section and
Elevations

Scale As shown A2	Date Jan. 2016	Drawn SGH
----------------------	-------------------	--------------

spa
ARCHITECTS

SUNDERLAND PEACOCK & ASSOCIATES LTD.
HAZELMERE, PHILICO ROAD, CLITHEROE,
LANCASHIRE, B87 2AG
T 01200 423178 F 01200 427328
E info@sunderlandpeacock.com
www.sunderlandpeacock.com



5 0 2 9 - 0 4 A