




Proposed Site Plan
Scale: 1:200

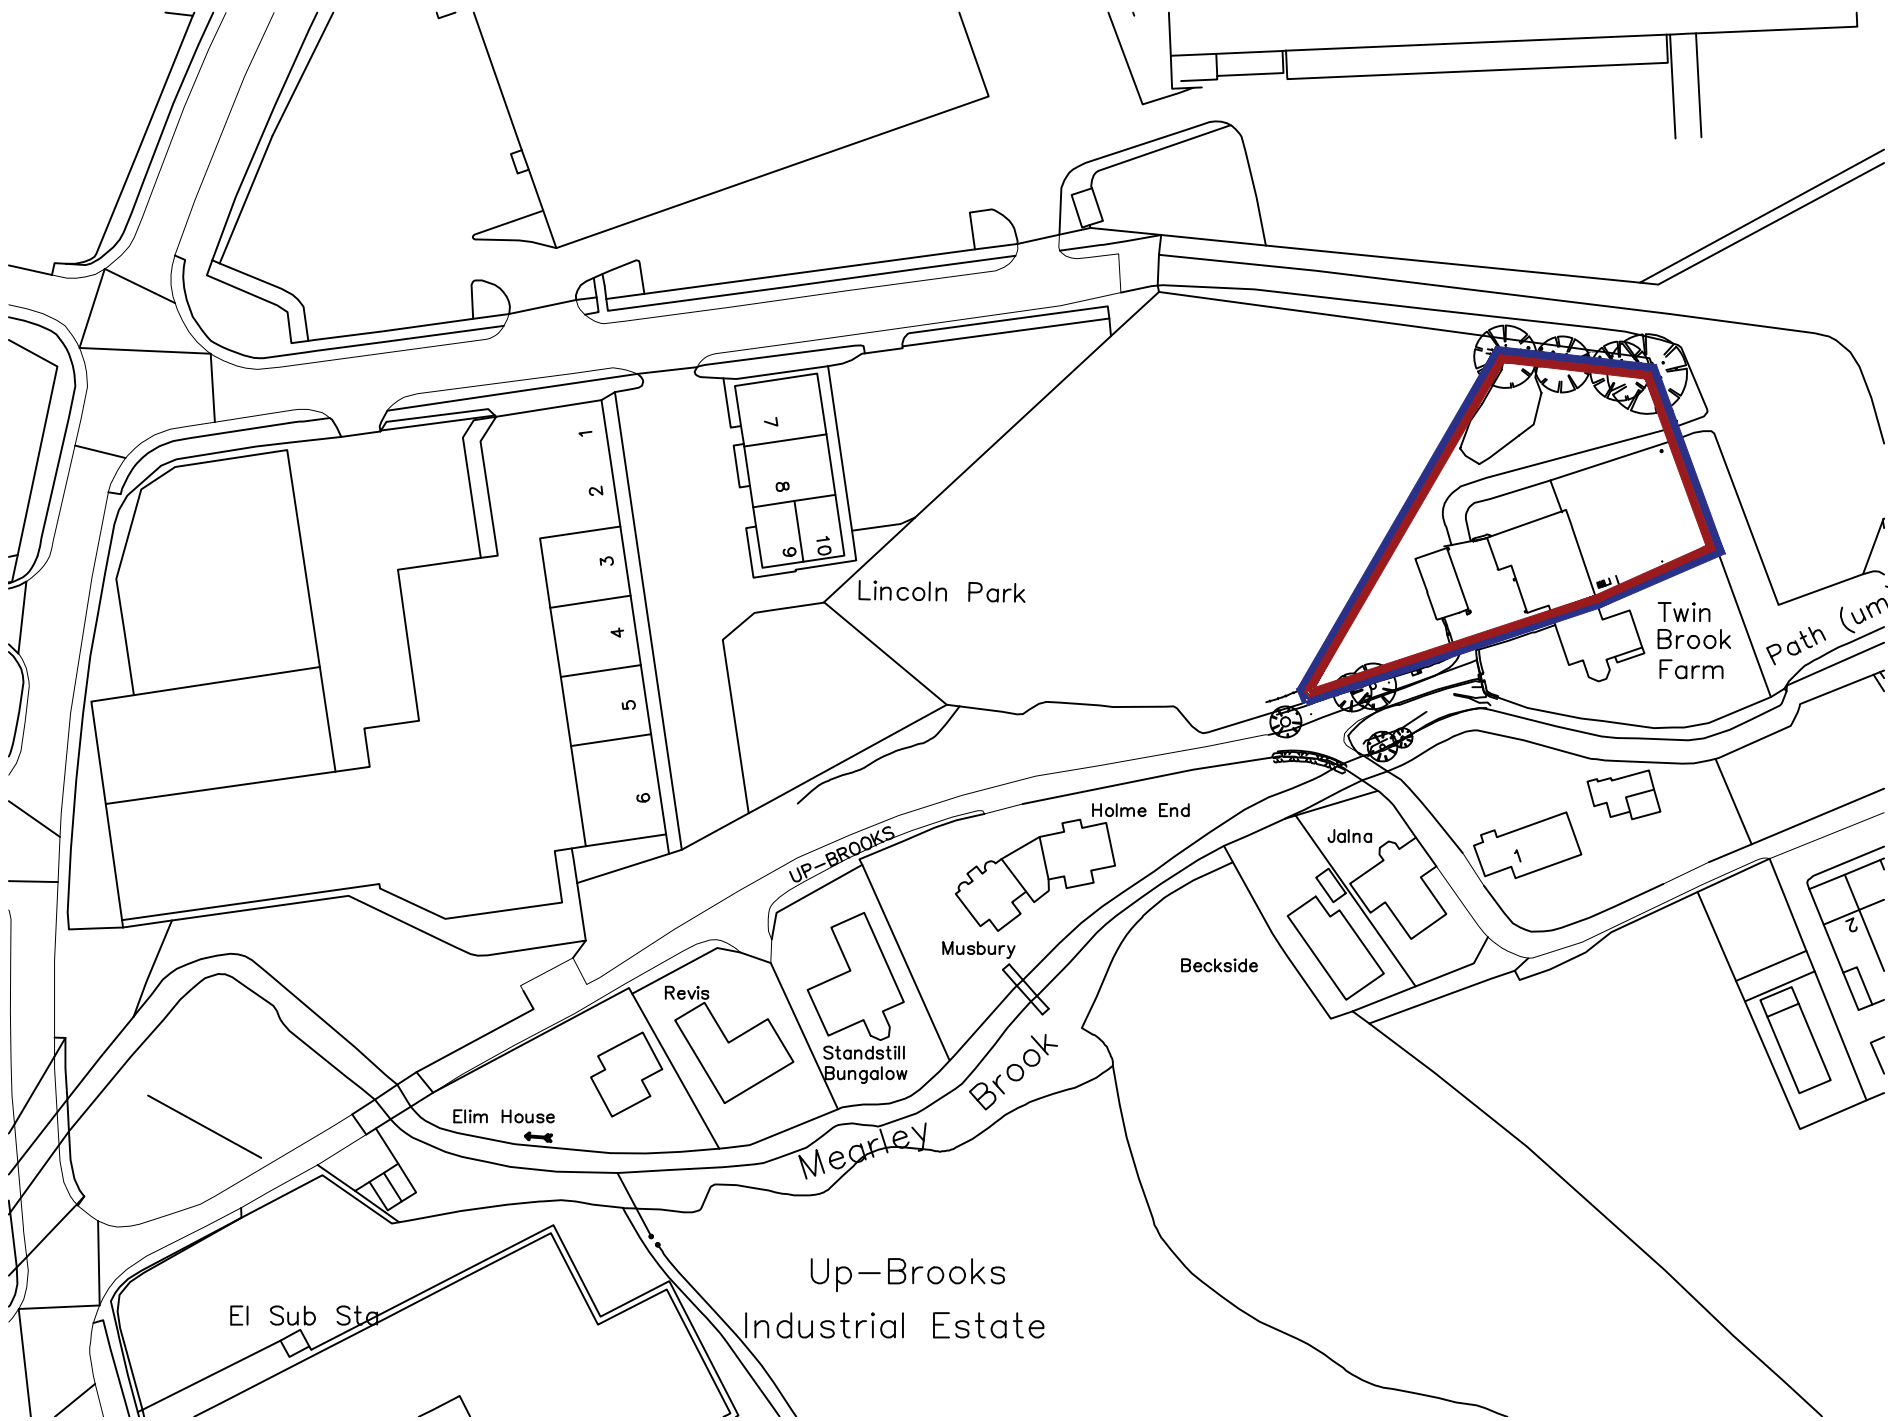

Site Location Plan
Scale: 1:1250

Extent of Ownership
Site Outline

Revision History				
no.	by	chk.	revision	date
02	EW		Planning Issue	2016 07 18
01	EW	AW	First Issue	2016 02 29
client				

Project Information				
project	6284 Twinbrook Barn			
by	chk.	date	scale	sheet size
EW	AW	2016 02 16	As shown	A1
title				
Site Plan and Site Location Plan				
status	job no. / dsg. no.	revision		
P	6229 L(00) 01	02		