


This drawing is to be read in conjunction with all relevant Architect, consultants' and specialists' drawings and specifications. The Architect is to be notified of any discrepancies before proceeding. Do not scale from this drawing. All dimensions and levels are to be checked on site. This drawing is subject to copyright. All work carried out before Planning and Building Permission has been granted is at the contractor/clients risk.



Side Elevation
Scale 1:100

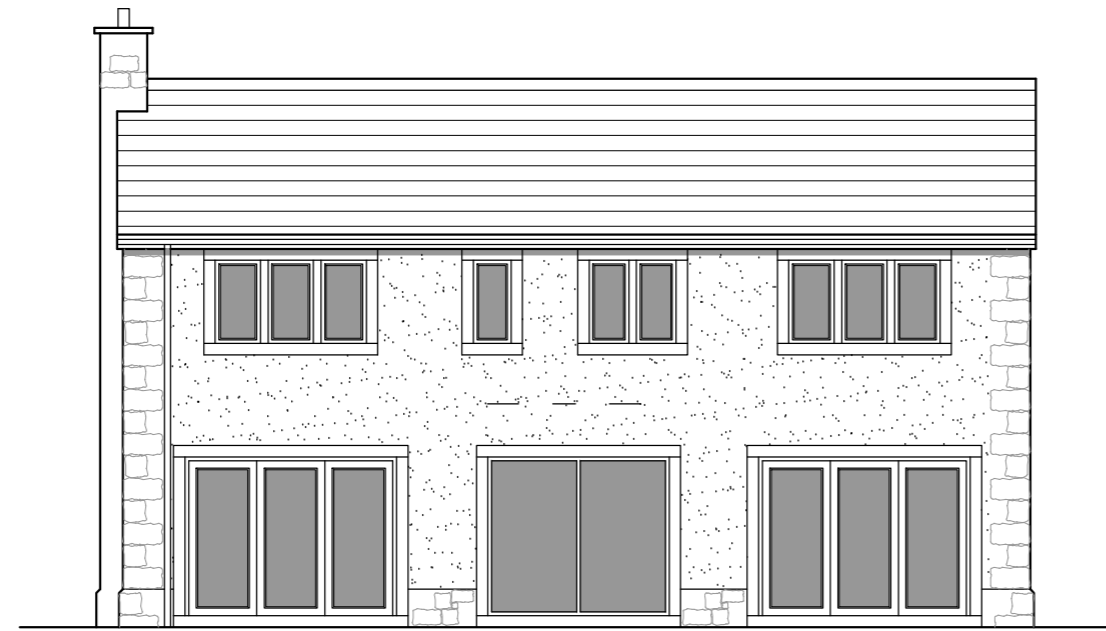


Rear Elevation
Scale 1:100




Side Elevation
Scale 1:100



Front Elevation
Scale 1:100

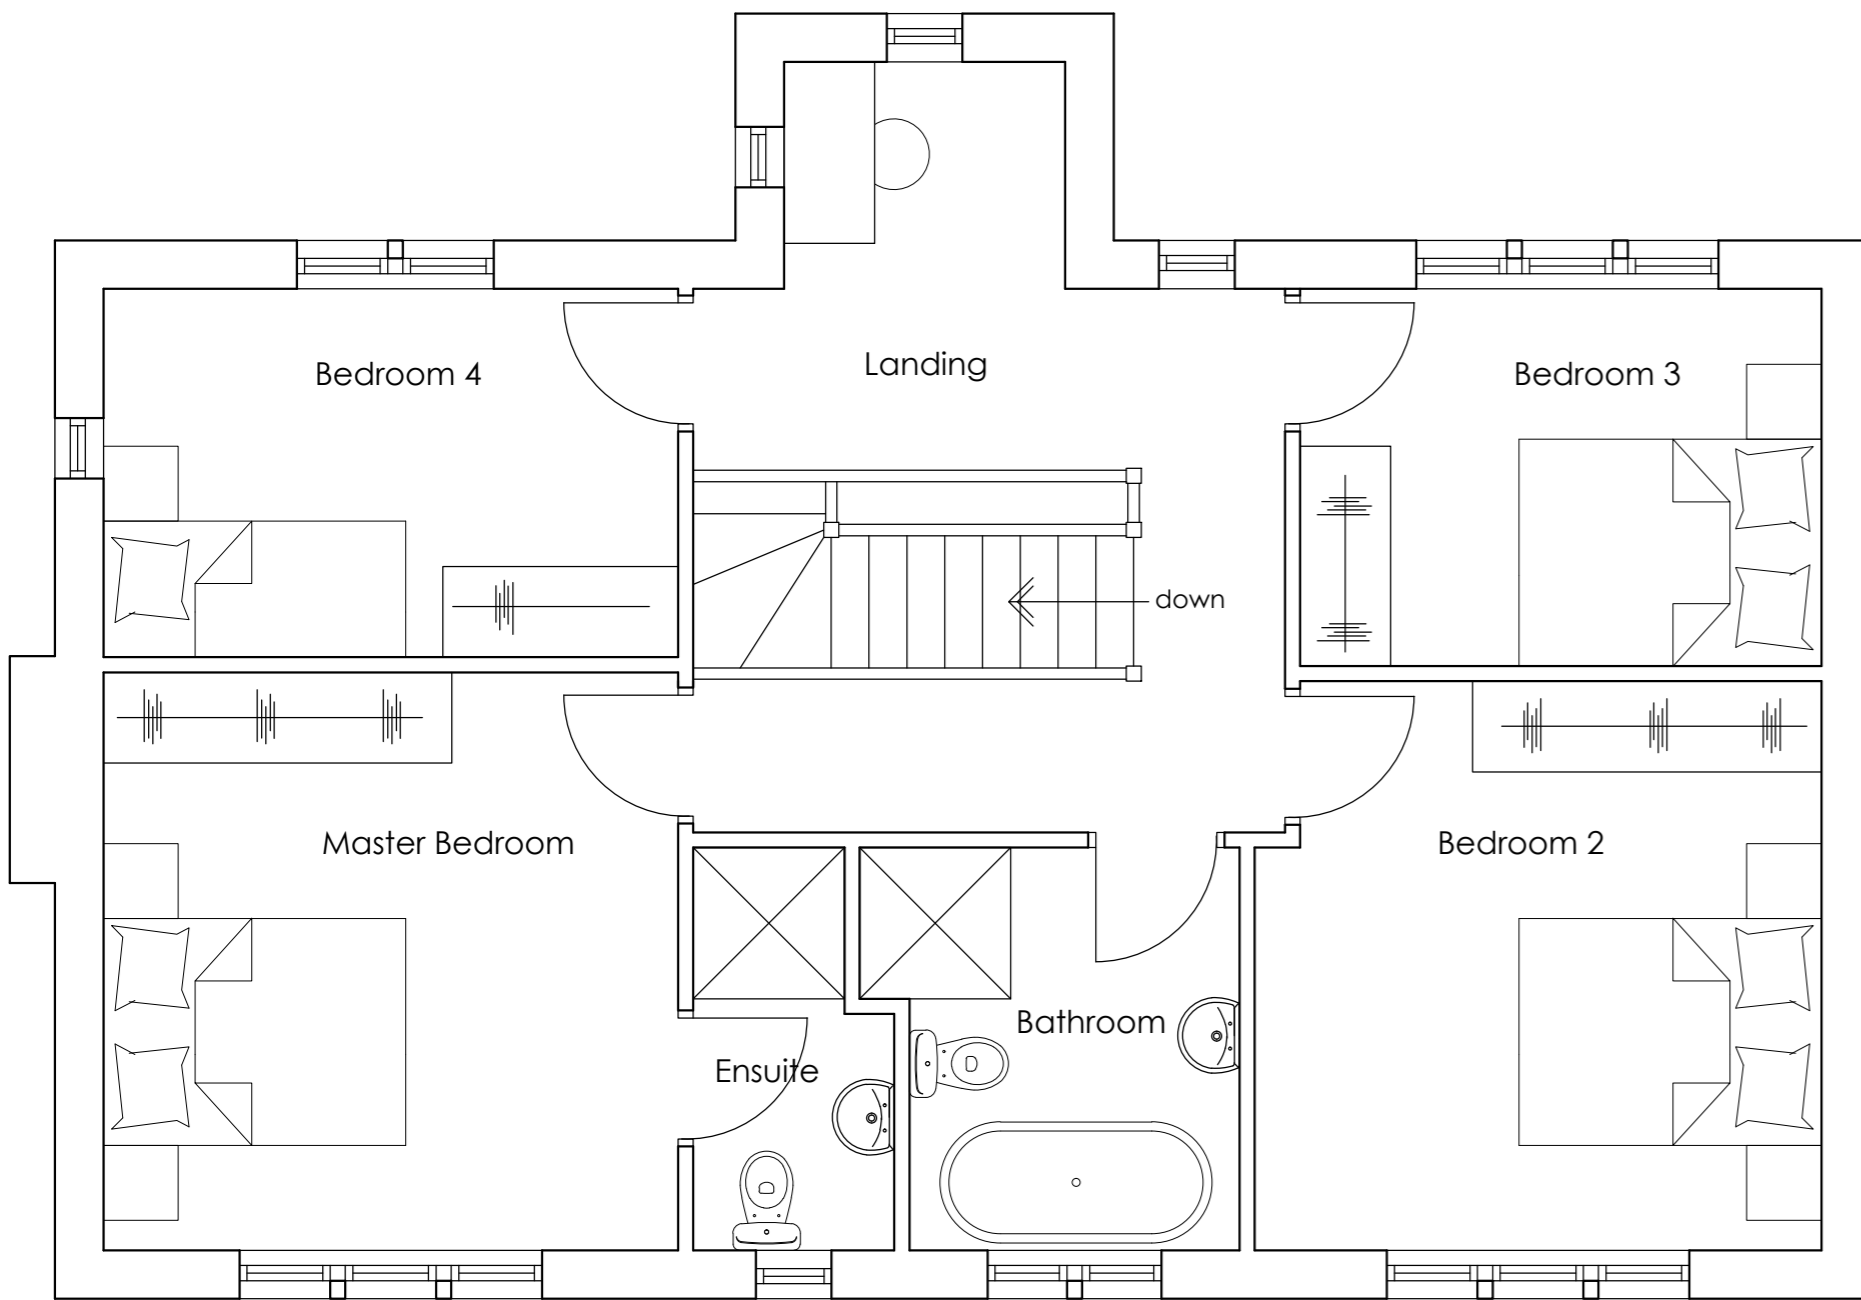

First Floor Plan
Scale 1:50

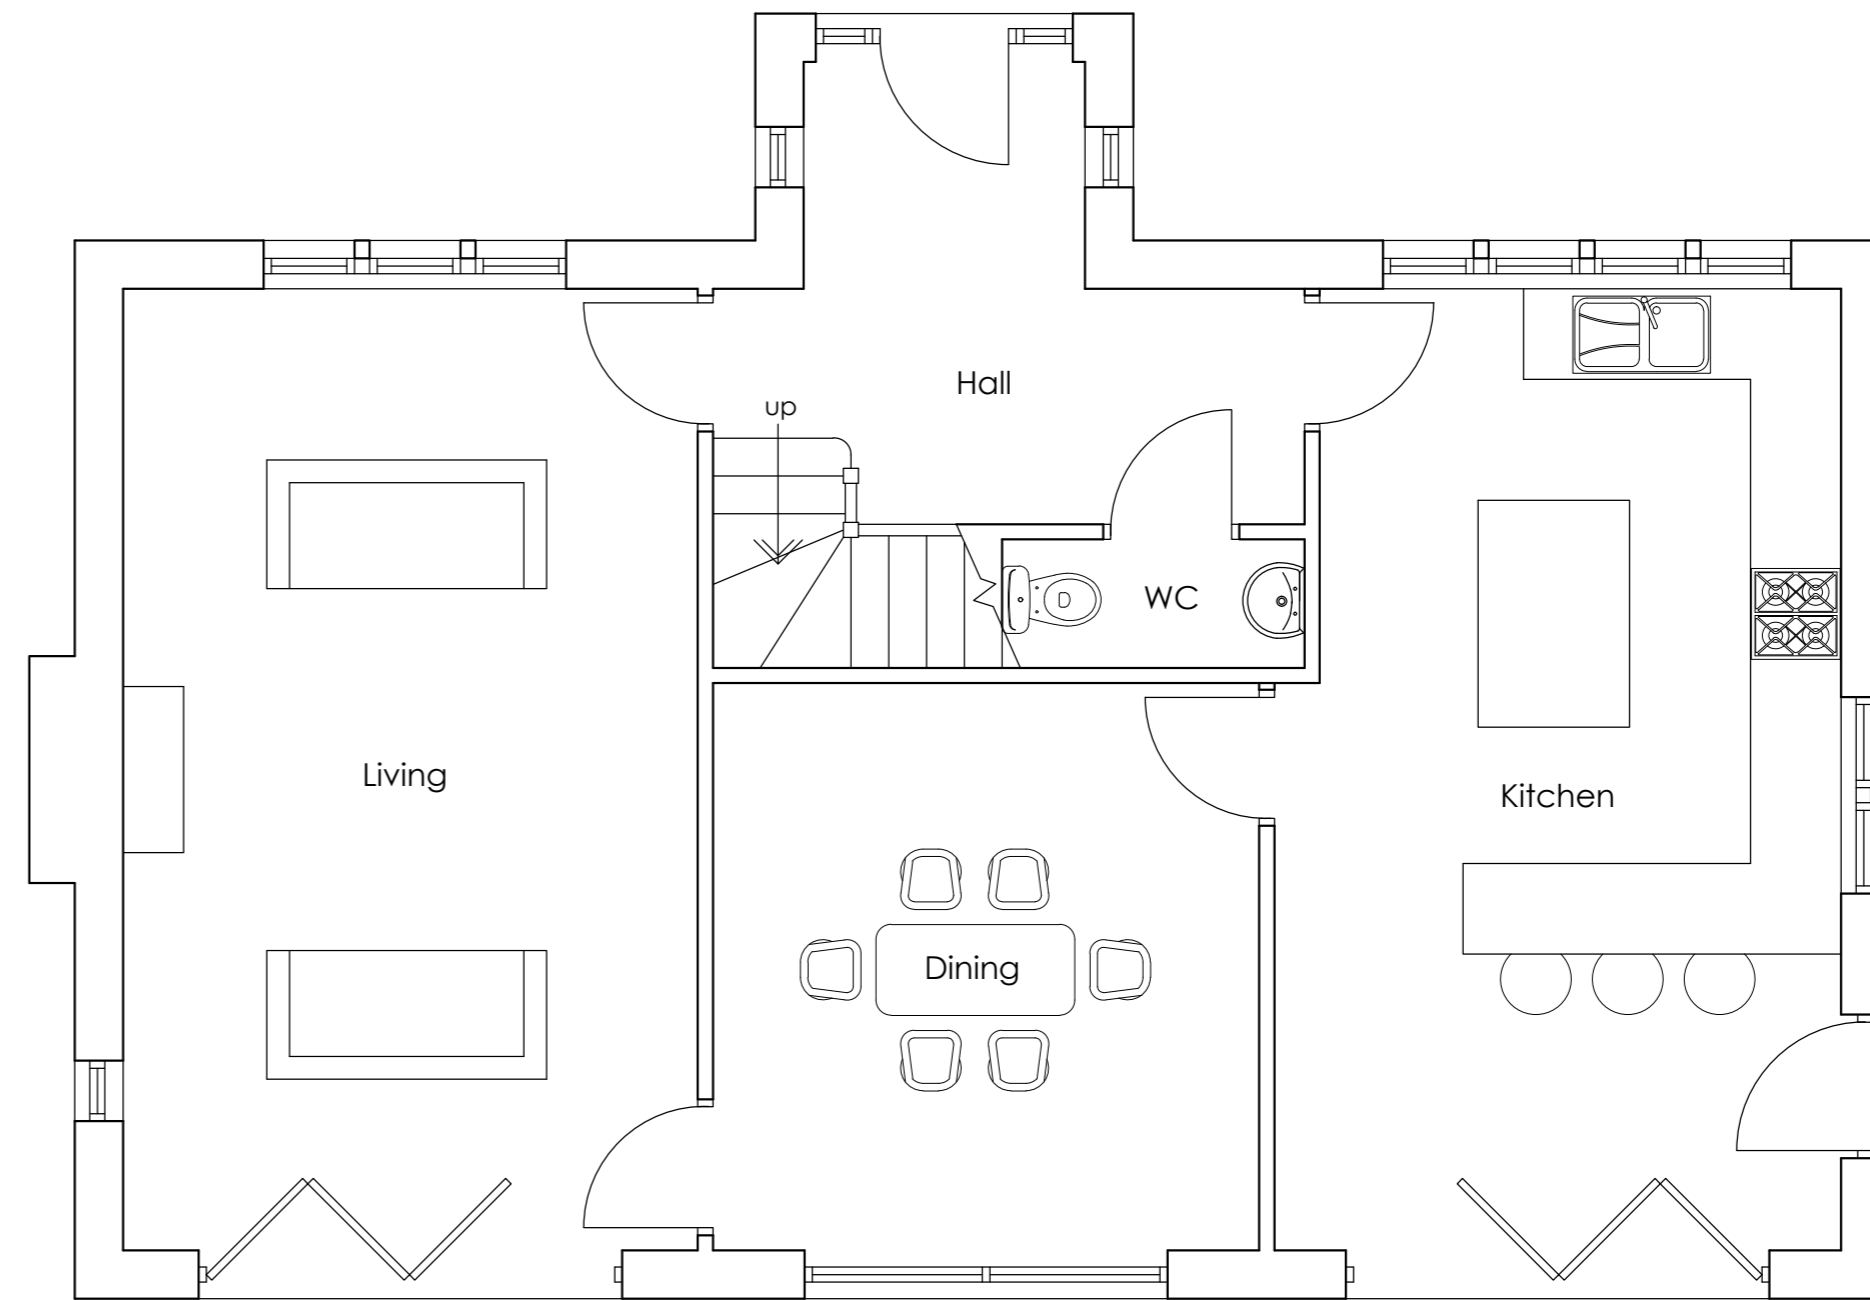

Ground Floor Plan
Scale 1:50

Client	Mr A Jackson	
Job Title	Proposed Dwellings to the Rear of 9 Downham Road Chatburn Clitheroe BB7 4AS	
Drawing Title	PLOT 1 Proposed Floor Plans and Elevations	
Scale	Date	Drawn
1:50/100 @ A2	Oct 2016	LFG

spa
SUNDERLAND PEACOCK ARCHITECTS
SUNDERLAND PEACOCK & ASSOCIATES LTD.
HAZELIERIE, PIMLICO ROAD, CLITHEROE
LANCASHIRE, BB7 2AG
T 01200 423178 F 01200 427328
E info@sunderlandpeacock.com
www.sunderlandpeacock.com

5203 - 01