

This drawing is to be read in conjunction with all relevant Architect, consultants' and specialists' drawings and specifications. The Architect is to be notified of any discrepancies before proceeding. Do not scale from this drawing. All dimensions and levels are to be checked on site. This drawing is subject to copyright. All work carried out before Planning and Building Permission has been granted is at the contractor/clients risk.




Side Elevation
Scale 1:100


Rear Elevation
Scale 1:100

Side Elevation
Scale 1:100

Front Elevation
Scale 1:100

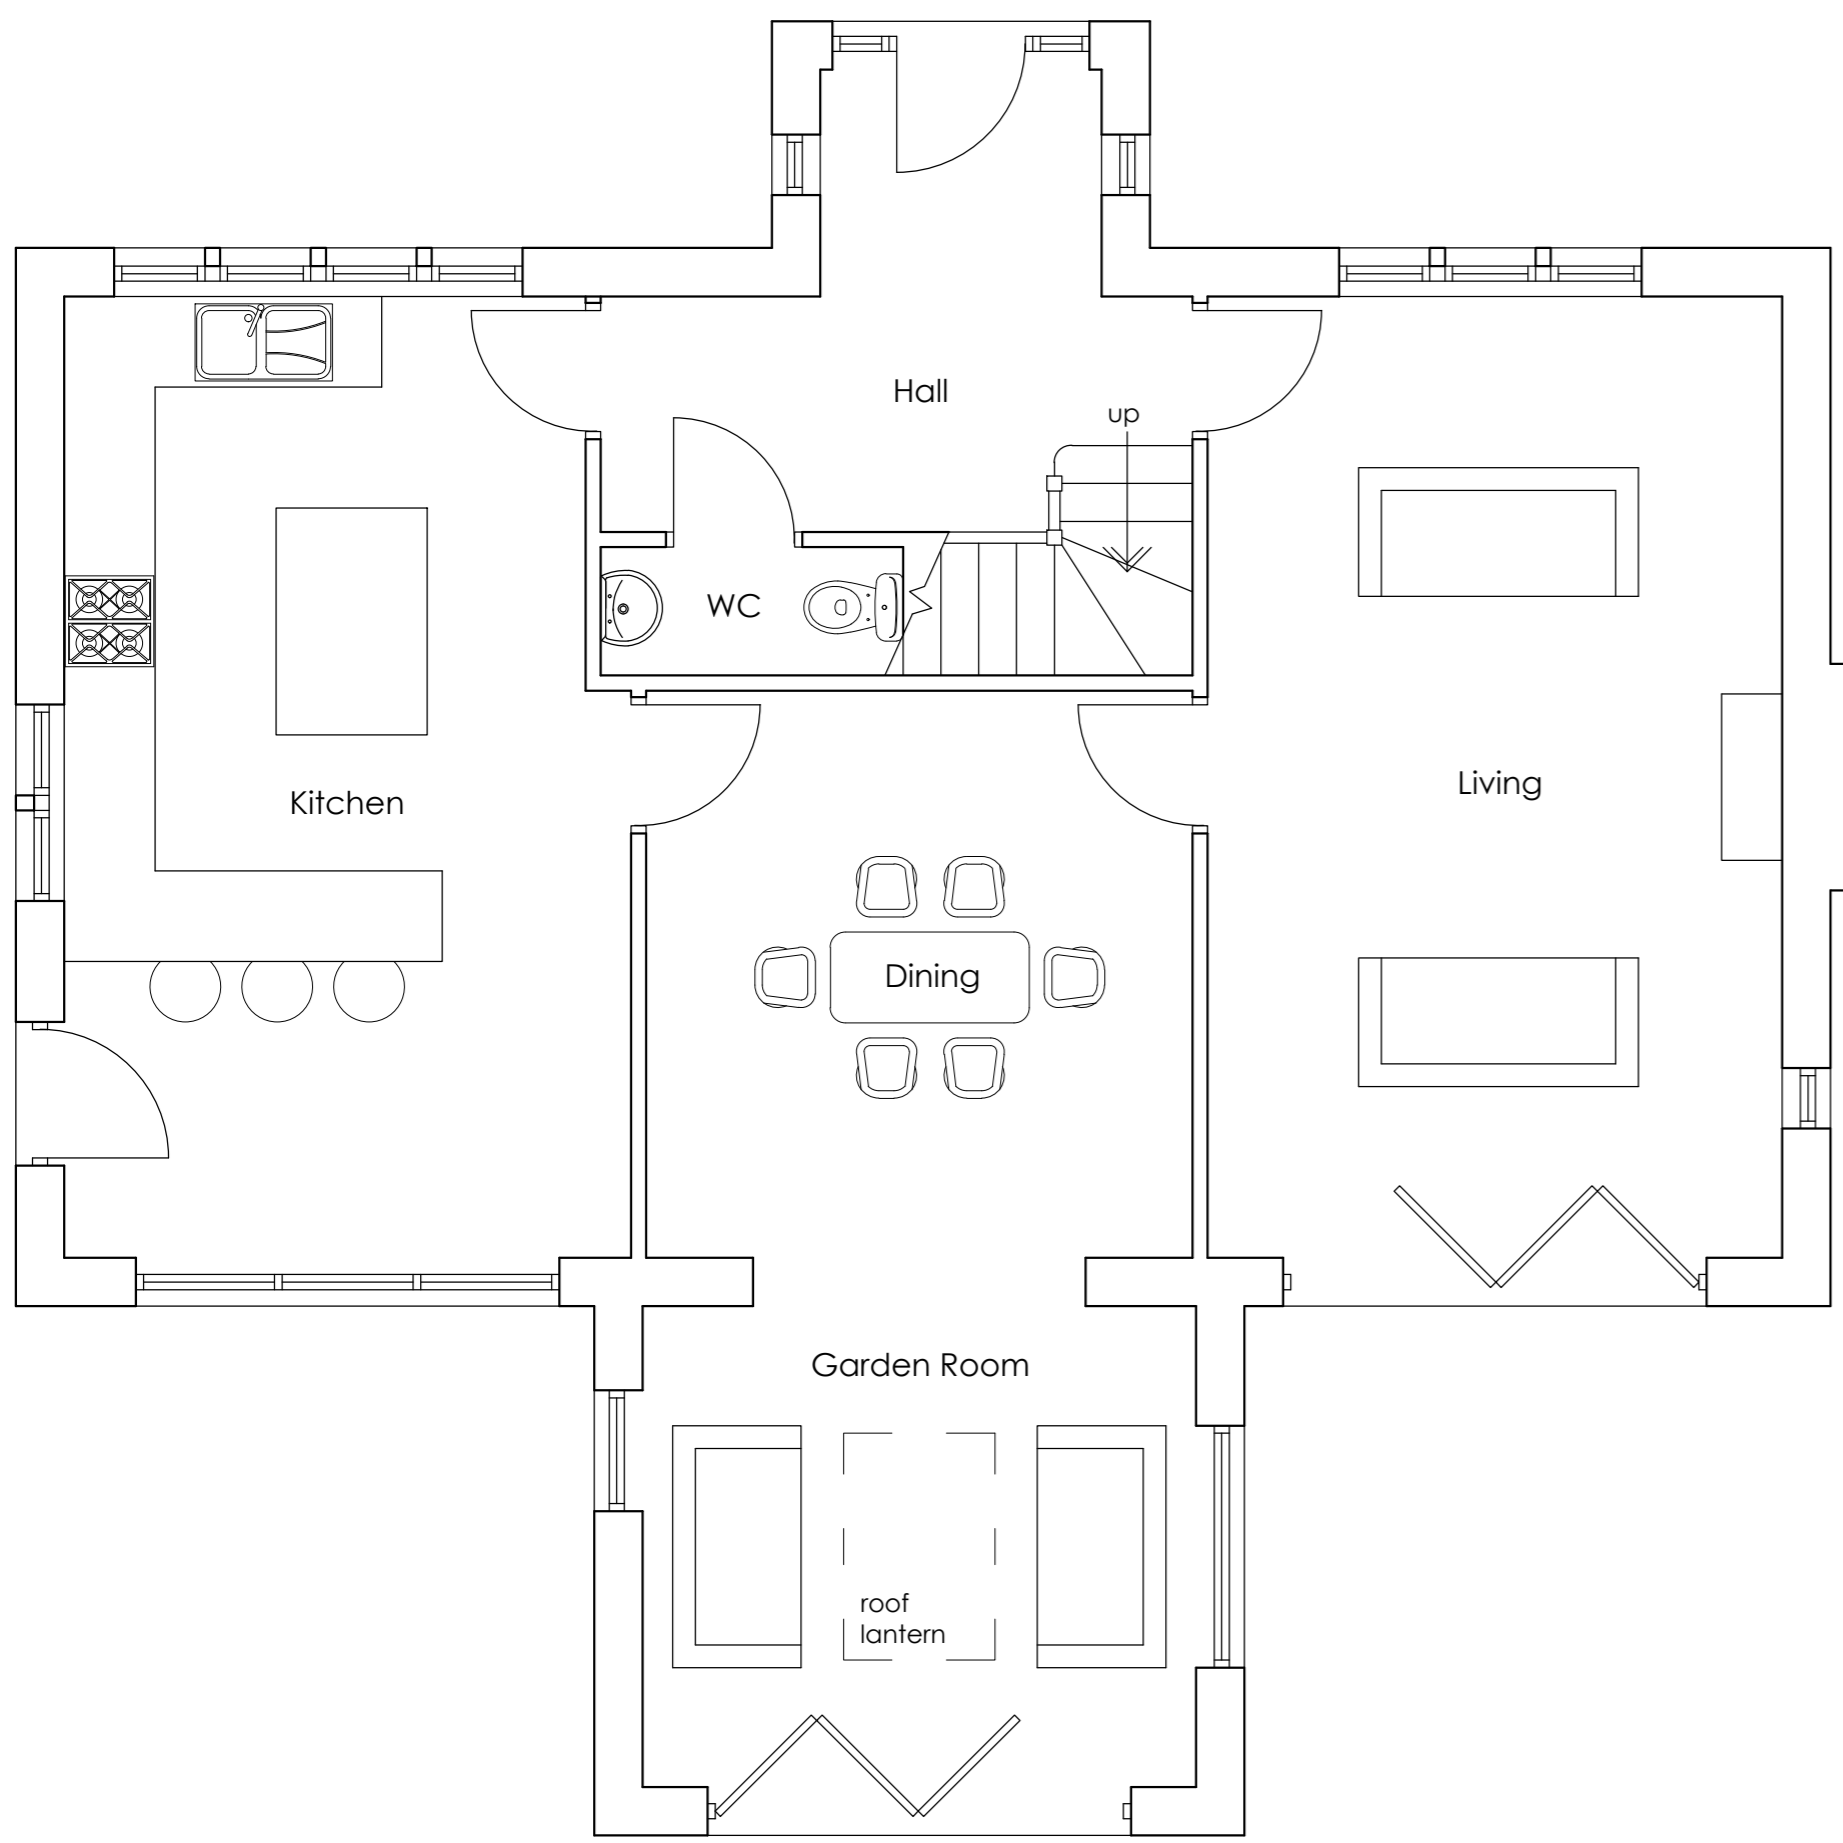

Ground Floor Plan
Scale 1:50

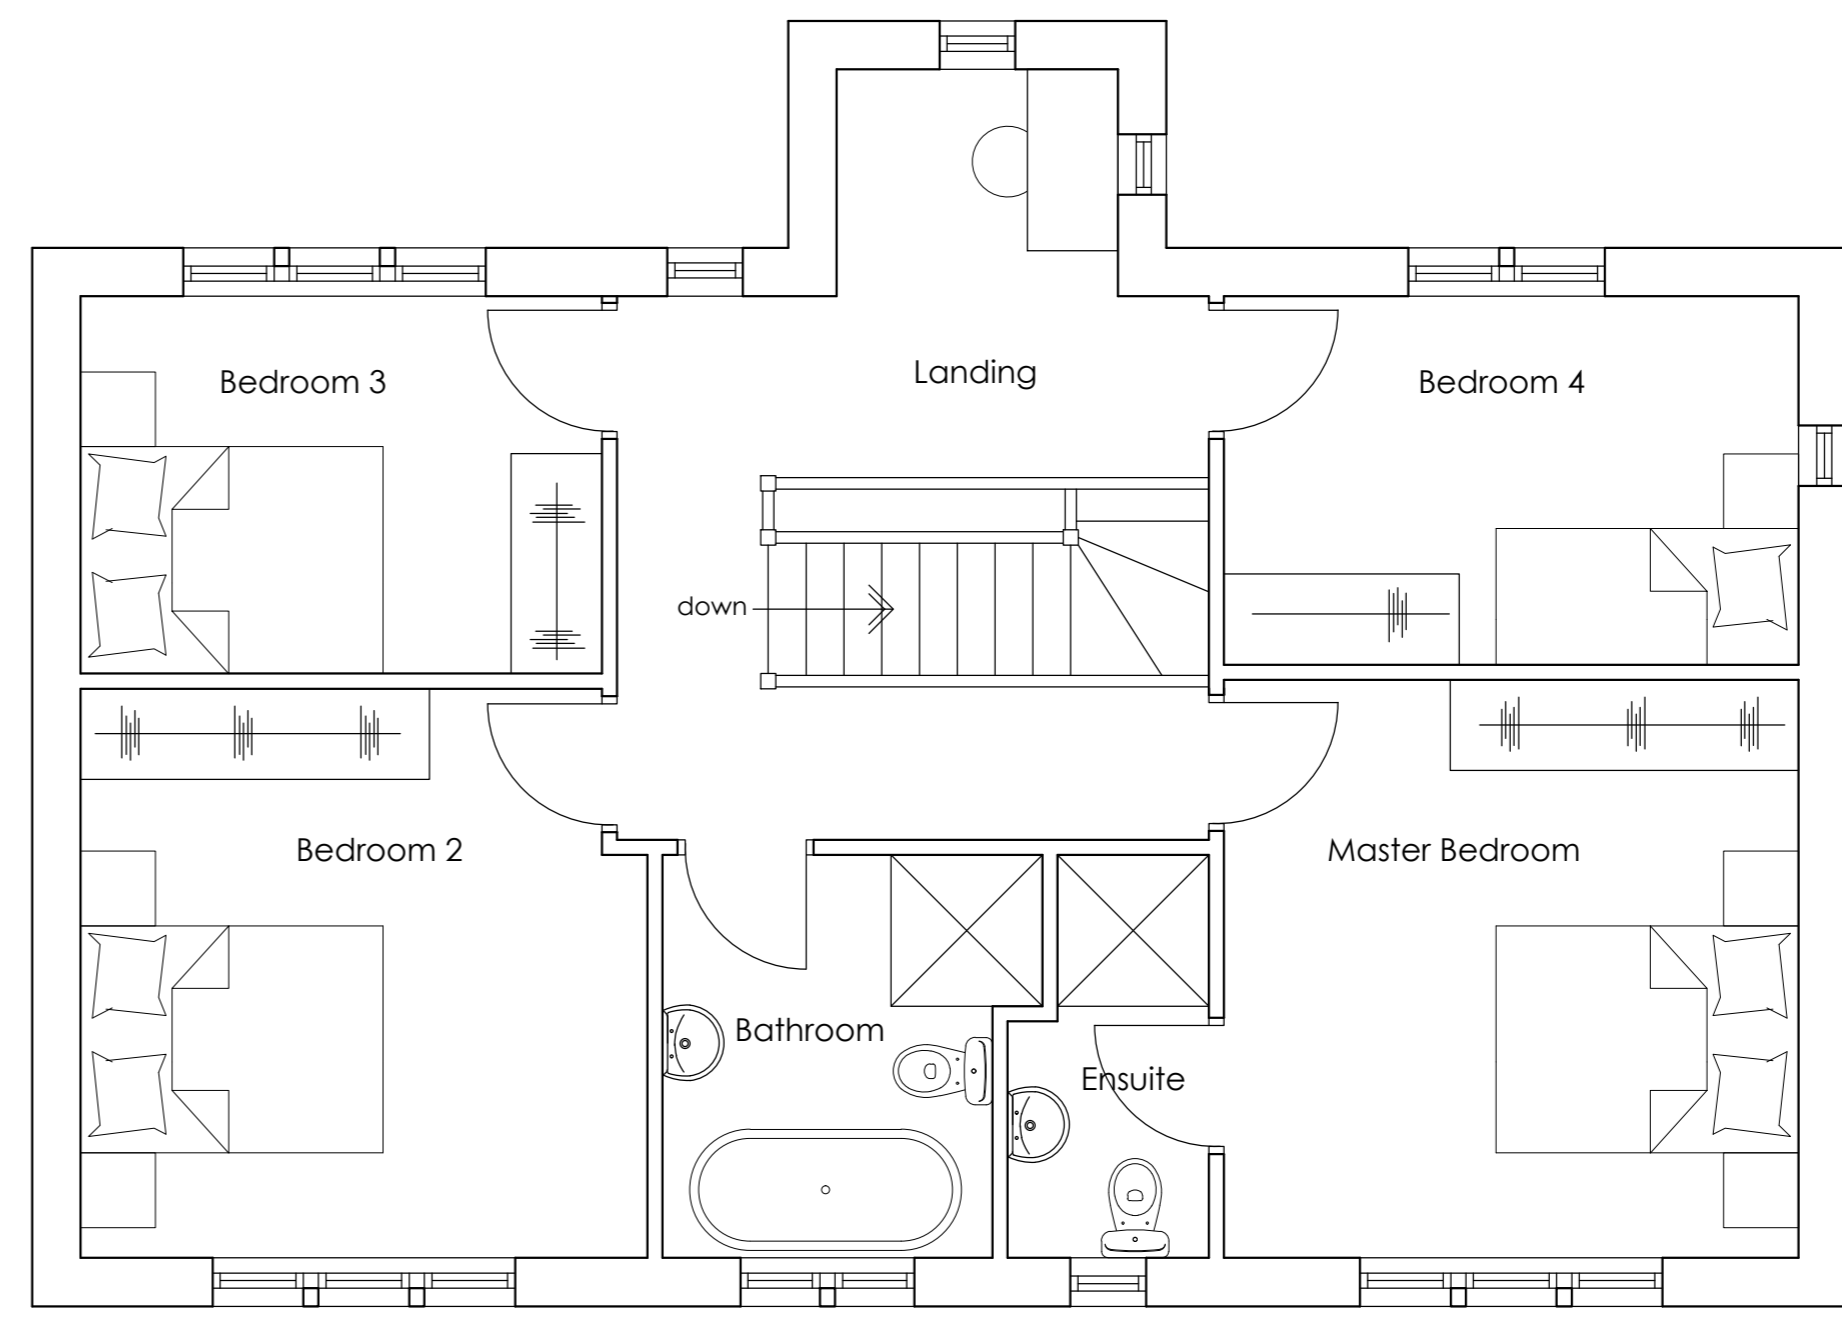

First Floor Plan
Scale 1:50

Client
Mr A Jackson

Job Title
**Proposed Dwellings to the Rear of
9 Downham Road
Chatburn
Clitheroe
BB7 4AS**

Drawing Title
**PLOT 2
Proposed Floor Plans and Elevations**

Scale 1:50/100 @ A2	Date Oct 2016	Drawn LFG
-------------------------------	-------------------------	---------------------

spa
SUNDERLAND PEACOCK ARCHITECTS

SUNDERLAND PEACOCK & ASSOCIATES LTD.
HAZELIERIE, PIMLICO ROAD, CLITHEROE
LANCASHIRE, BB7 2AG
T 01200 423178 F 01200 427328
E info@sunderlandpeacock.com
www.sunderlandpeacock.com

5203 -02