



This drawing is to be read in conjunction with all relevant Architect, consultants' and specialists' drawings and specifications. The Architect is to be notified of any discrepancies before proceeding. Do not scale from this drawing. All dimensions and levels are to be checked on site. This drawing is subject to copyright. All work carried out before Planning and Building Permission has been granted is at the contractor/clients risk.

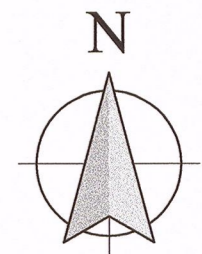


1:500 Scale

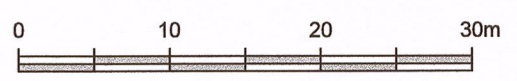

PLAN WITHDRAWN
FROM APPLICATION

KEY

APPROVED BUILDINGS SHOWN HATCHED

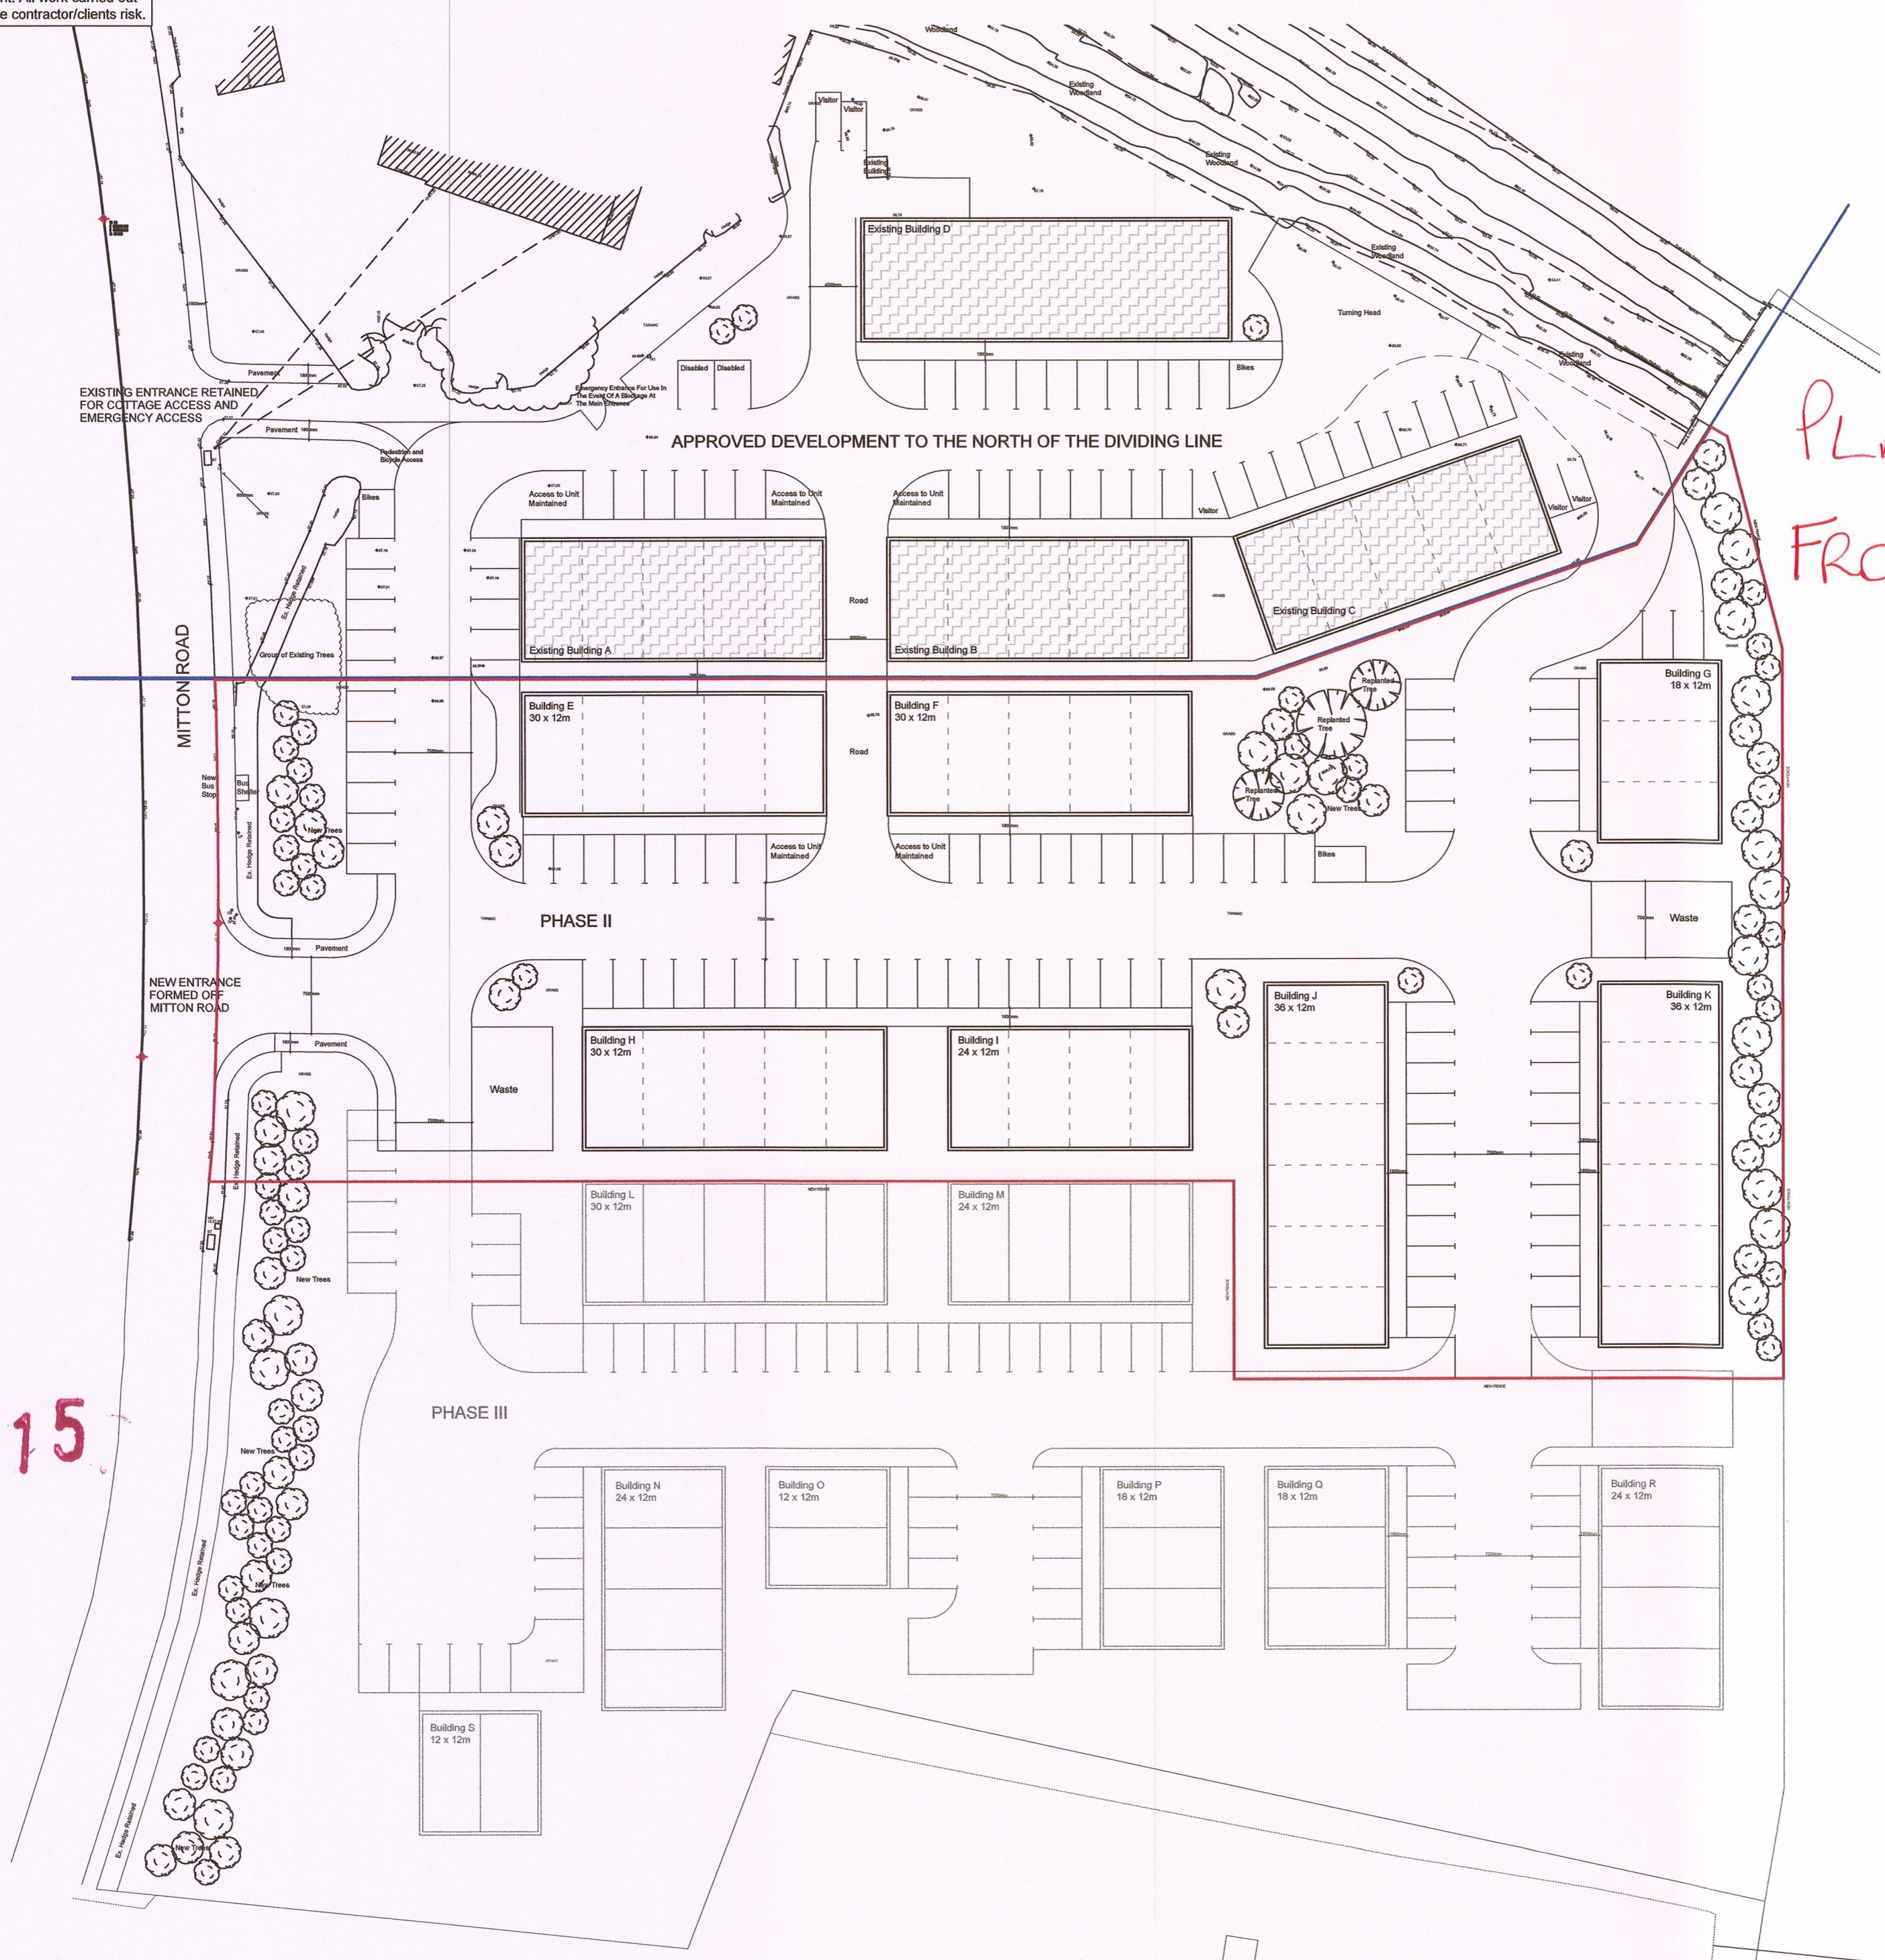

320160715

REVISIONS:

- Rev A - New entrance onto Mitton Road added. 01/02/16 LFG
- Rev B - Site plan amended. 23/05/16 LFG
- Rev C - Extent of site reduced and red edge added. 21/06/16 LFG
- Rev D - Phase II and III indicated. 22/06/16 LFG
- Rev E - Additional parking spaces added. 08/07/16 LFG

Client
A.I Land Ltd

Job Title
Proposed Business Park
Mitton Road
Whalley

Drawing Title
Proposed Site Plan
Phase 2 Commercial Units

Scale 1:500 @ A1	Date Dec 2015	Drawn LG
---------------------	------------------	-------------



SUNDERLAND PEACOCK & ASSOCIATES LTD.
HAZELMERE, PIMLICO ROAD, CLITHEROE
LANCASHIRE, BB7 2AG
T 01200 423178 F 01200 427328
E info@sunderlandpeacock.com
www.sunderlandpeacock.com



4487 -04-02 E