




This drawing is to be read in conjunction with all relevant Architect, consultants' and specialists' drawings and specifications. The Architect is to be notified of any discrepancies before proceeding. Do not scale from this drawing. All dimensions and levels are to be checked on site. This drawing is subject to copyright. All work carried out before Planning and Building Permission has been granted is at the contractor/client's risk.

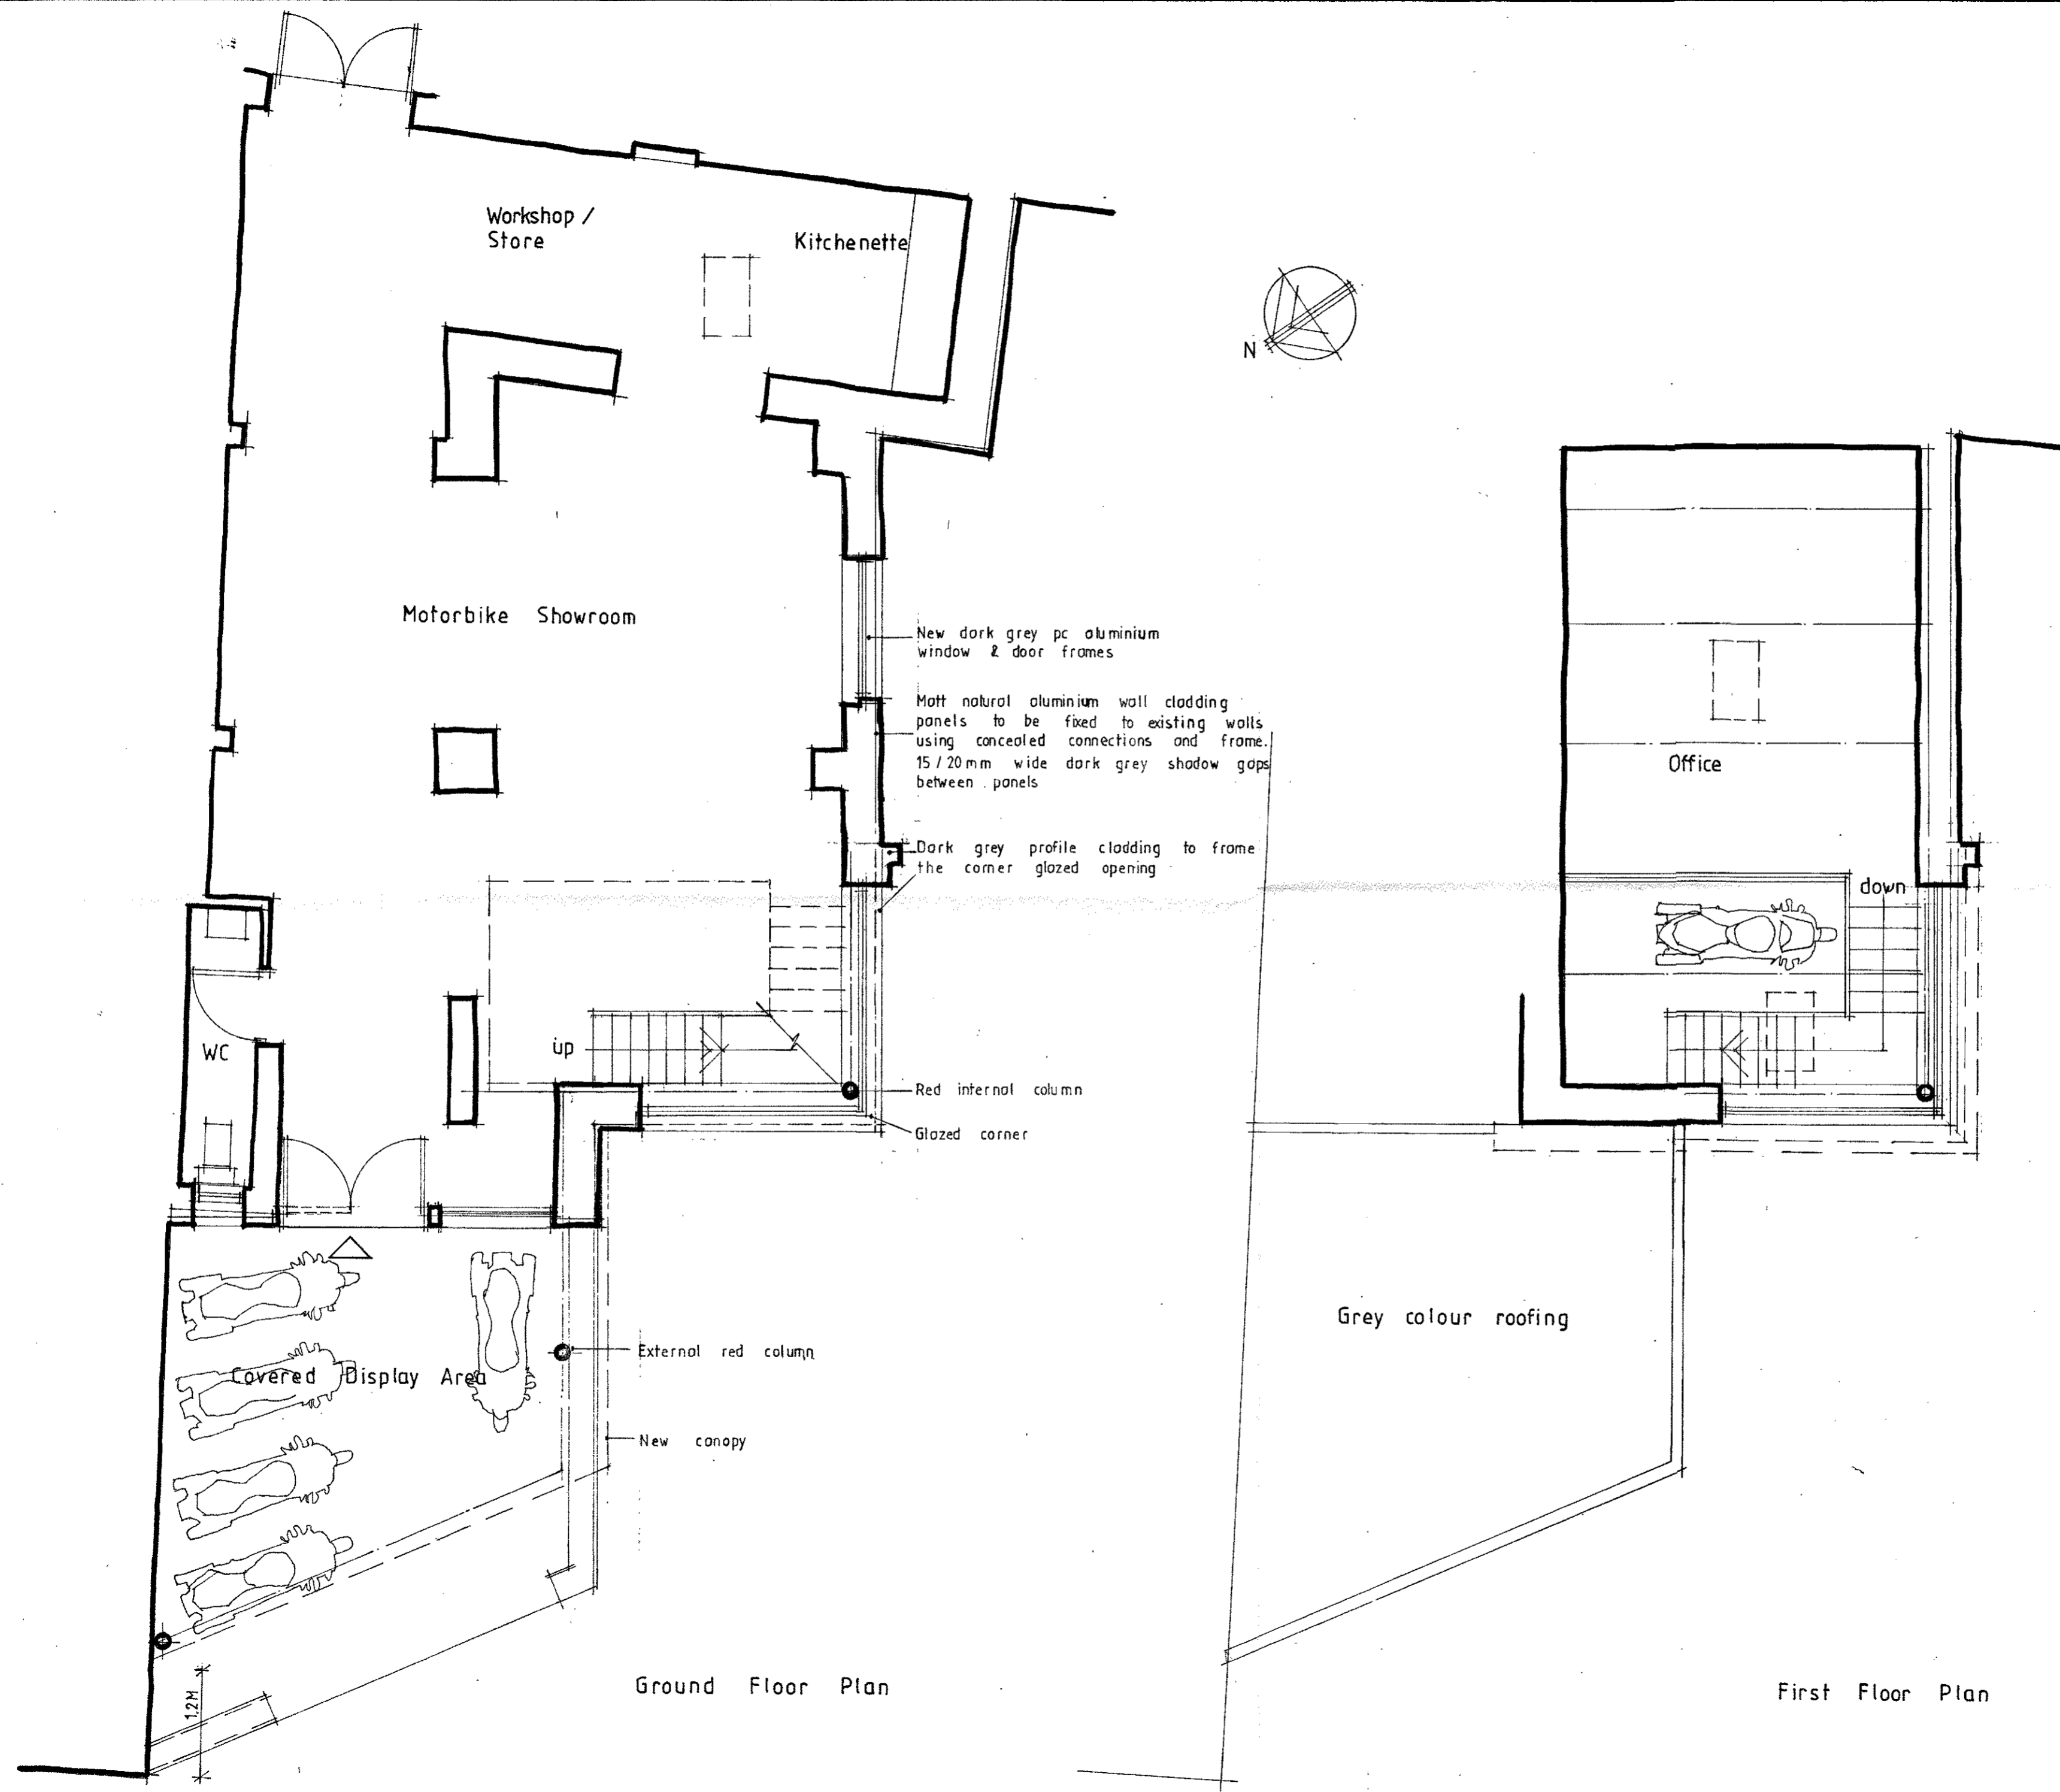

Ground Floor Plan

First Floor Plan

Client		
MV Agusta Lancashire		
Job Title		
Proposed Alterations To Speed Parlour Chatburn Road Clitheroe		
320160733P		
Drawing Title		
Proposed Plans		
Scale	Date	Drawn
1 : 50 A2	June 2016	SGH
 <b>SUNDERLAND PEACOCK ARCHITECTS</b> <small>SUNDERLAND PEACOCK &amp; ASSOCIATES LTD.          HAZELMERE, PIMLICO ROAD, CLITHEROE,          LANCASHIRE, BB7 2AG          T 01200 423178 F 01200 427228          E info@sunderlandpeacock.com          www.sunderlandpeacock.com</small>		
		
5 1 6 1 - 0 4 A		