




This drawing is to be read in conjunction with all relevant Architect, consultant and specialist drawings and specifications. The Architect is to be notified of any discrepancies before proceeding. Do not scale from this drawing. All dimensions and levels are to be checked on site. This drawing is subject to copyright. All work carried out before Planning and Building Permission has been granted is at the contractor's/clients risk.  
 NOTE: All dimensions are to the face of blockwork/studwork (not to plaster finish).

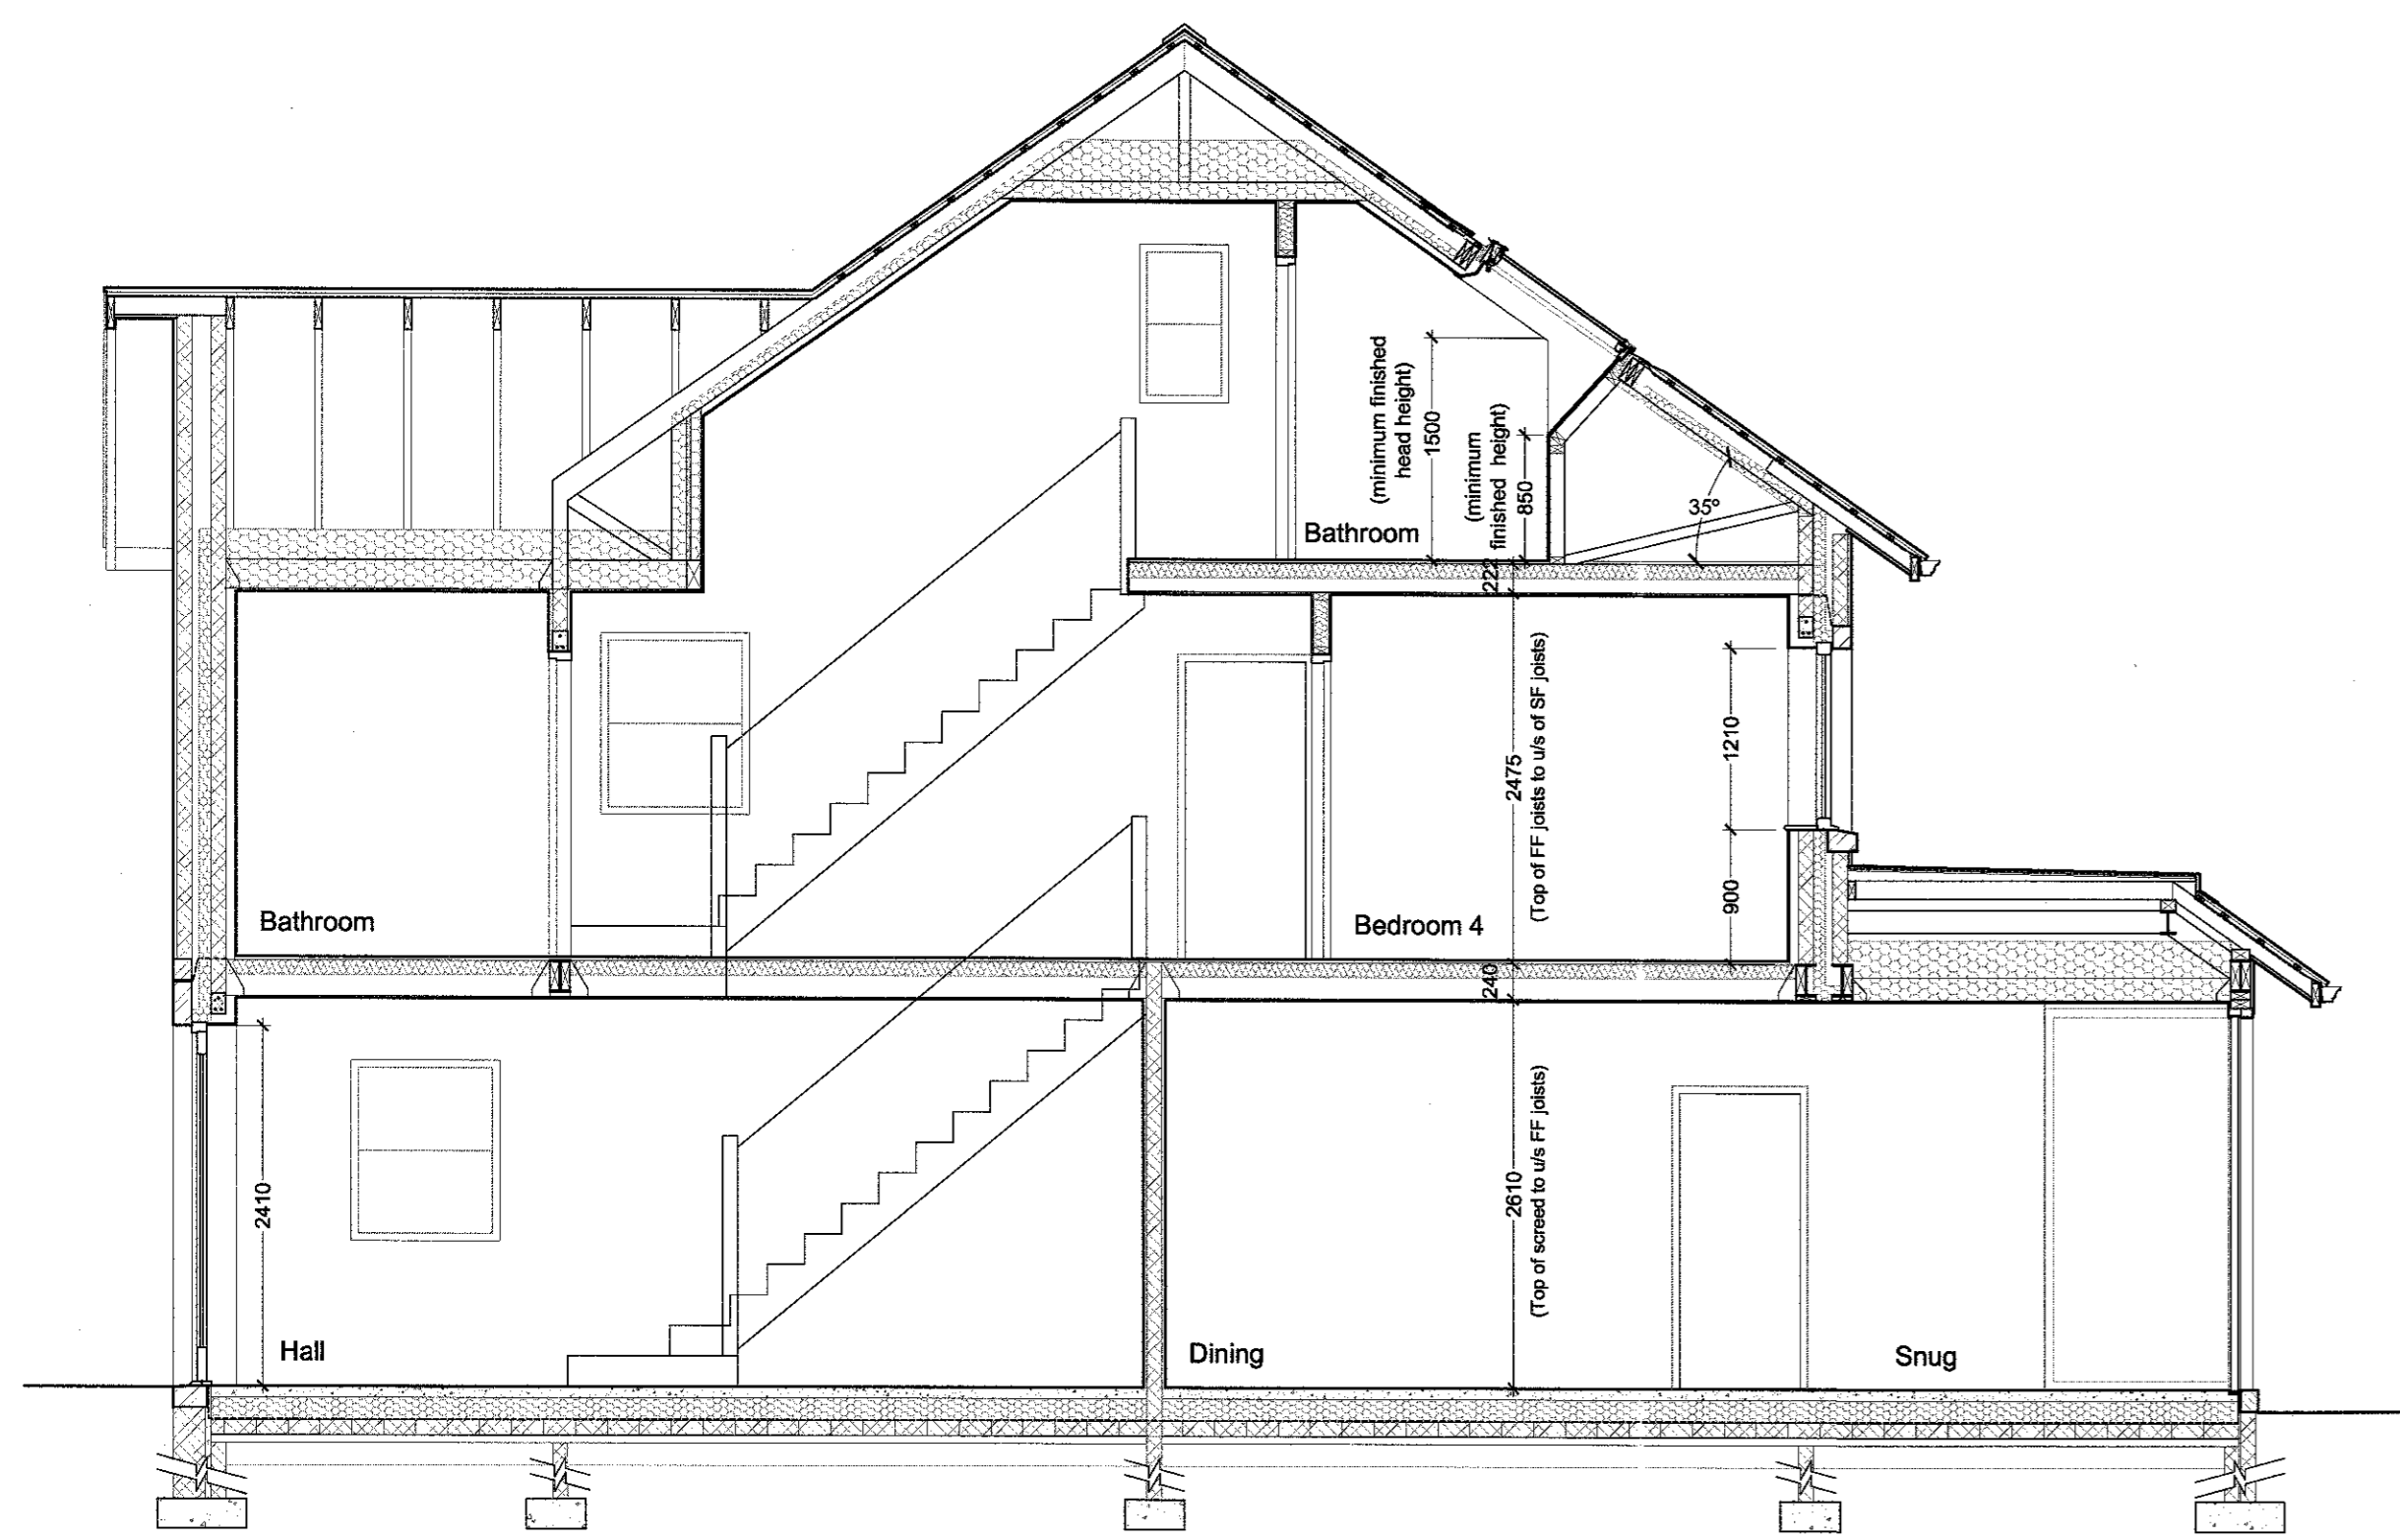


Section A

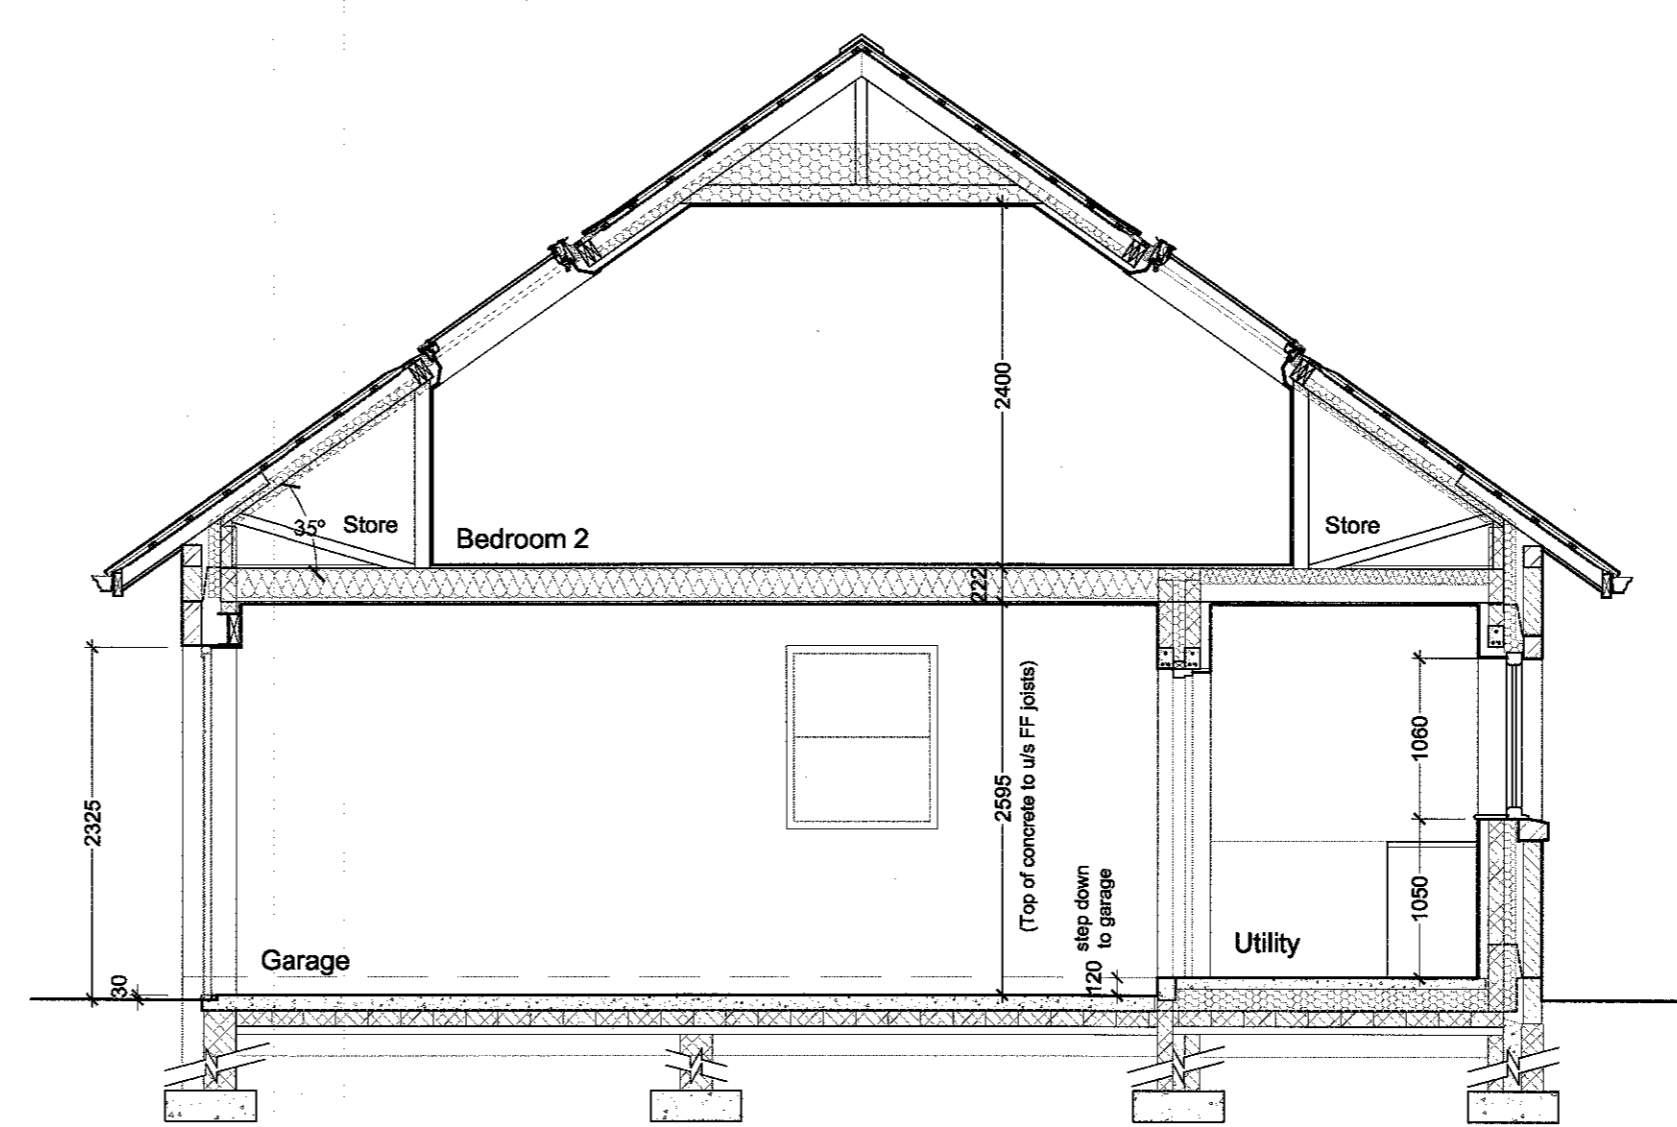


Section B

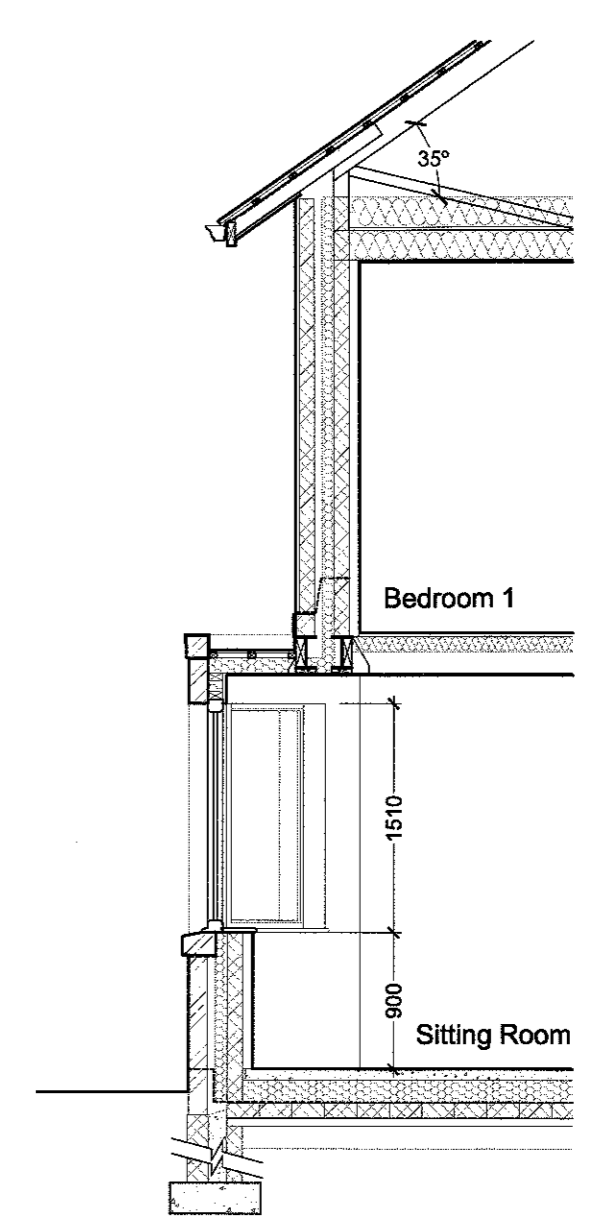

Section C

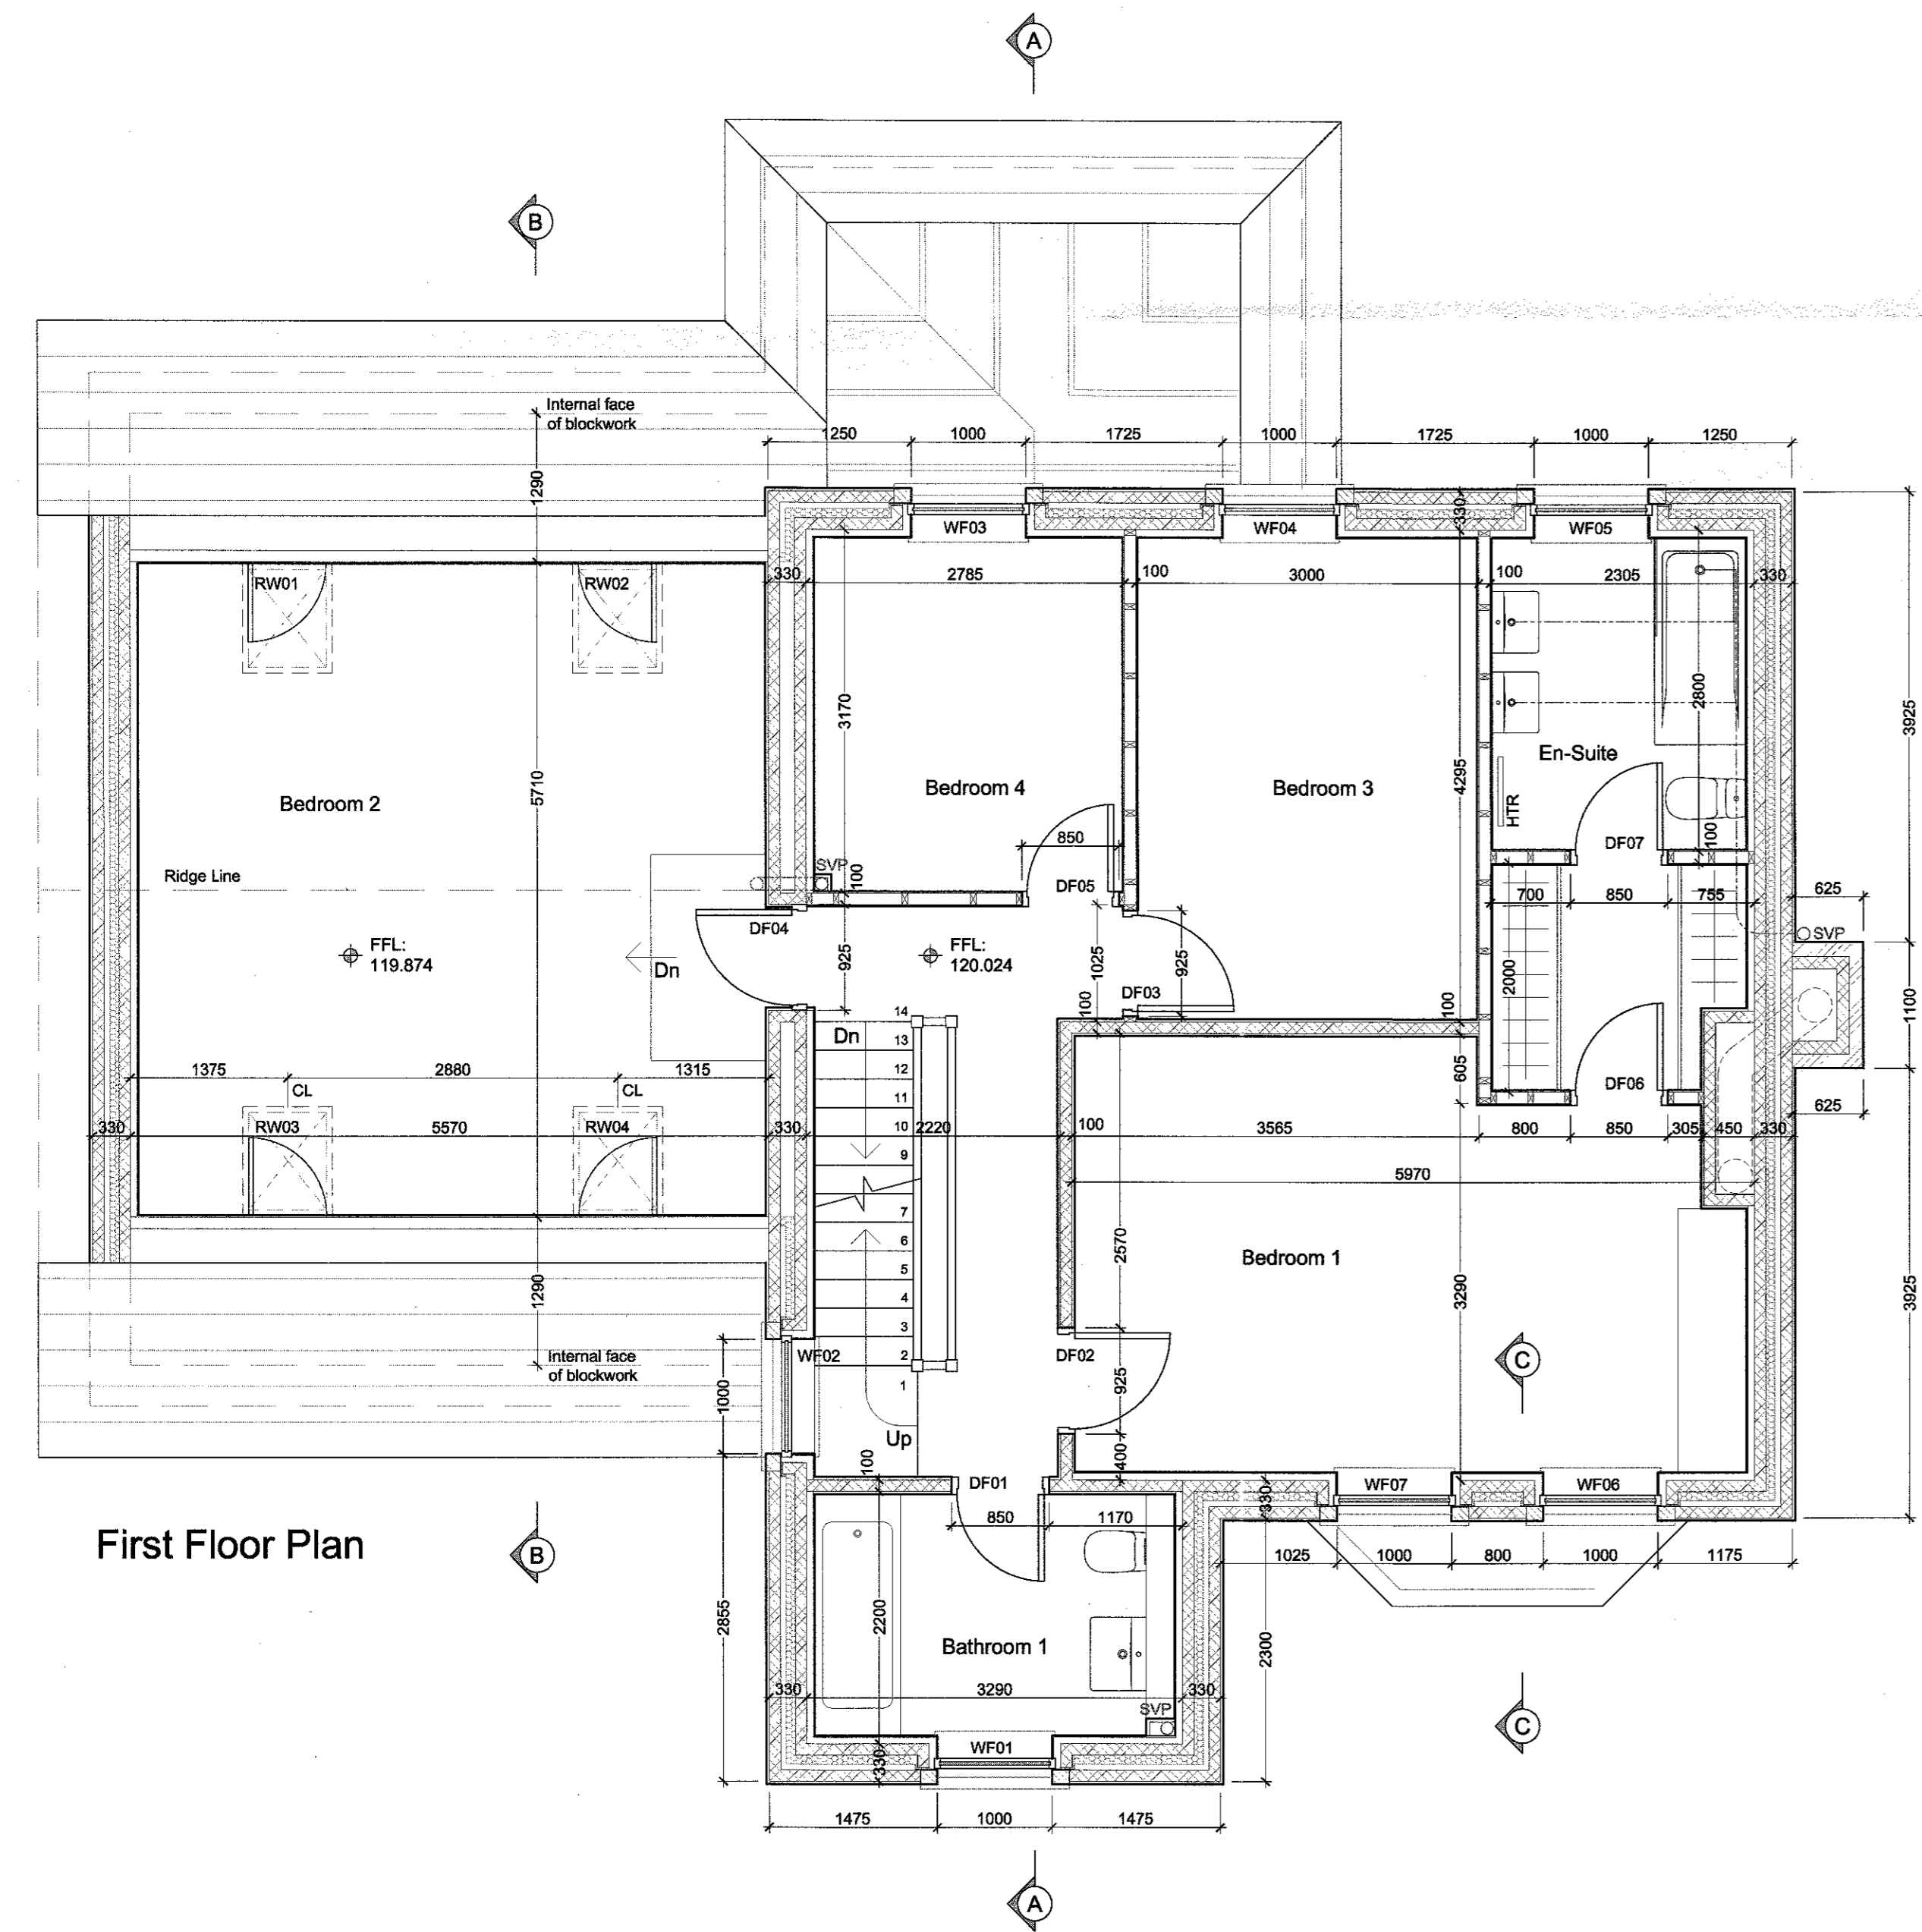

First Floor Plan

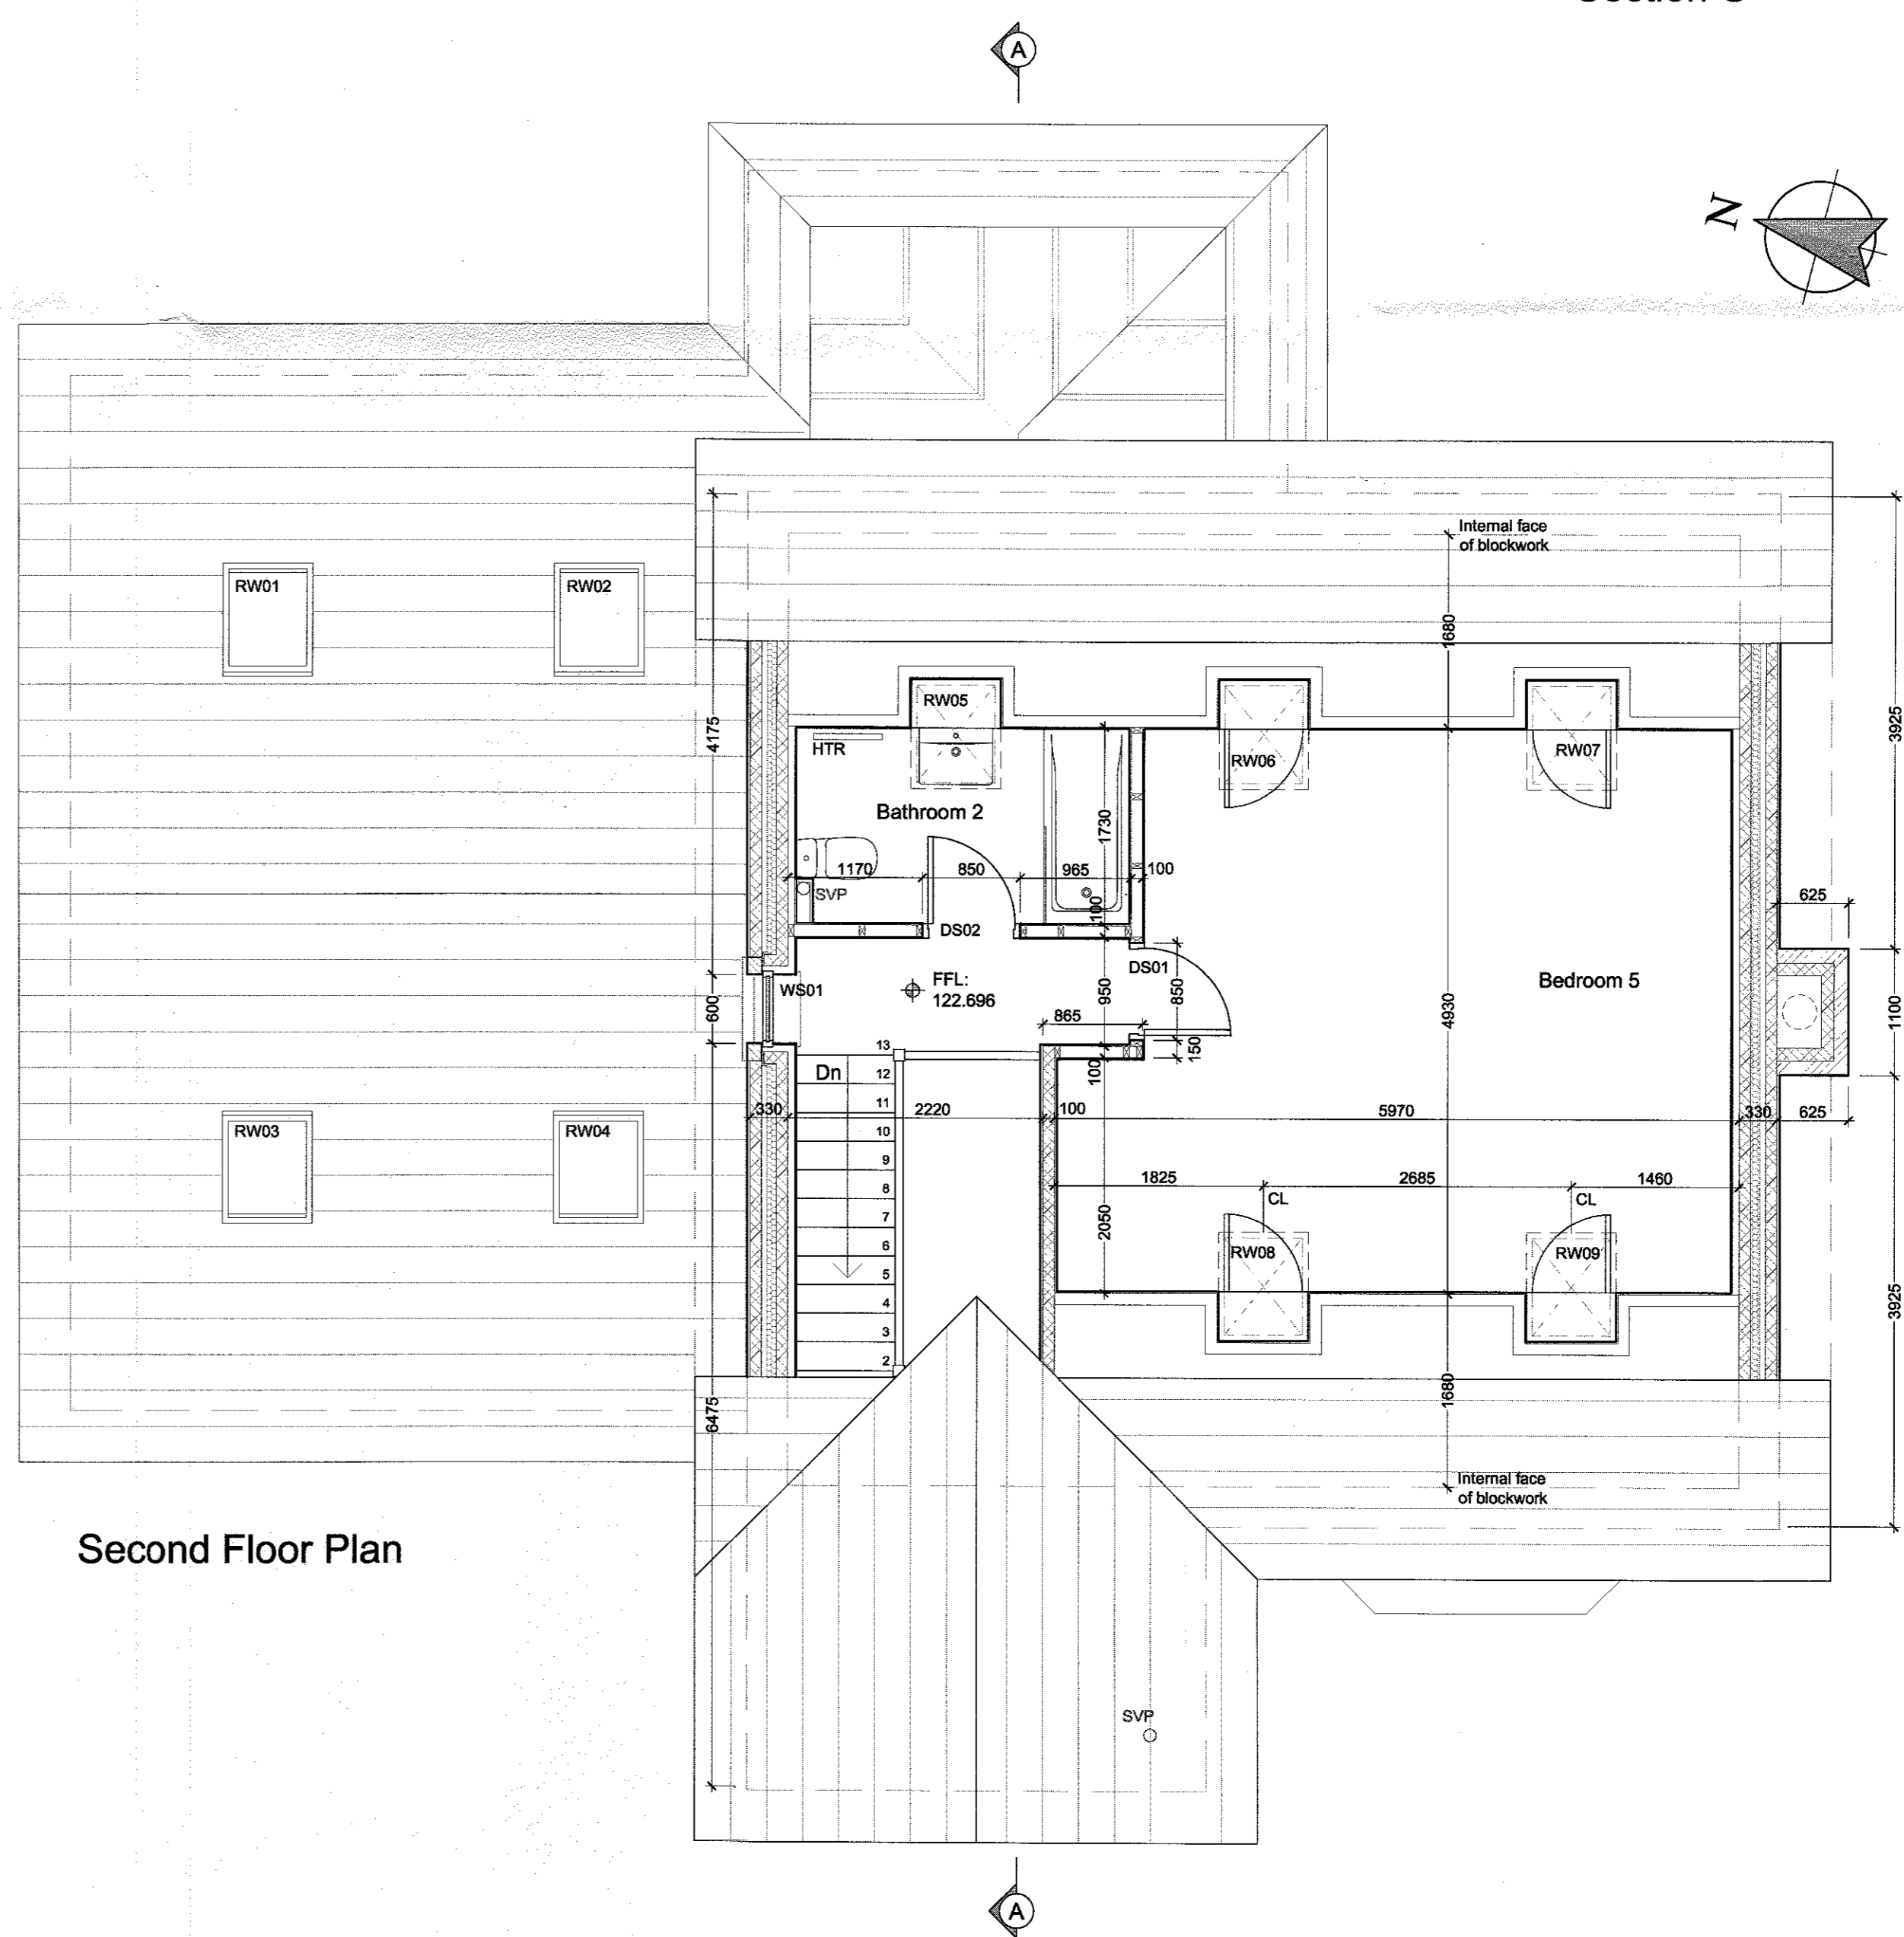

Second Floor Plan

All dimensions given to face of stone/block/studwork

**REVISIONS:**  
 Rev A - Various minor amendments. - 14.07.16 - NE  
 Rev B - Eaves details amended. Room in roof truss indicated to Bedroom 2. Staircase amended. Various other amendments. - 26.07.16 - NE

Client  
 J.J. Construction Ltd.  
 Job Title  
 Proposed Erection of 10 houses on land off  
 Chatburn Old Road  
 Chatburn

320160748P

Drawing Title  
 Plot 2  
 Proposed First Floor Plan, Second Floor Plan  
 and Sections

Scale  
 1:50 @ A1  
 Date  
 June 2016  
 Drawn  
 NE

**spa**  
 SUNDERLAND PEACOCK & ASSOCIATES LTD.  
 HAZELMERE, PIMLICO ROAD, CLITHEROE  
 LANSHIRE, BB7 3AG  
 T 01504 423178 F 01200 427128  
 E info@suncoastpeacock.com  
 www.suncoastpeacock.com

5138 - 13 Rev B