


This drawing is to be read in conjunction with all relevant Architect, consultant's and specialist's drawings and specifications. The Architect is to be notified of any discrepancies before proceeding. Do not scale from the drawing. All dimensions and levels are to be checked on site. This drawing is subject to copyright. All work carried out before Planning and Building Permission has been granted is at the contractor's risk.
 NOTE: All dimensions are to the face of blockwork /studwork (not to plaster finish).




North West (Front) Elevation
 1:100 Scale



South West Elevation
 1:100 Scale

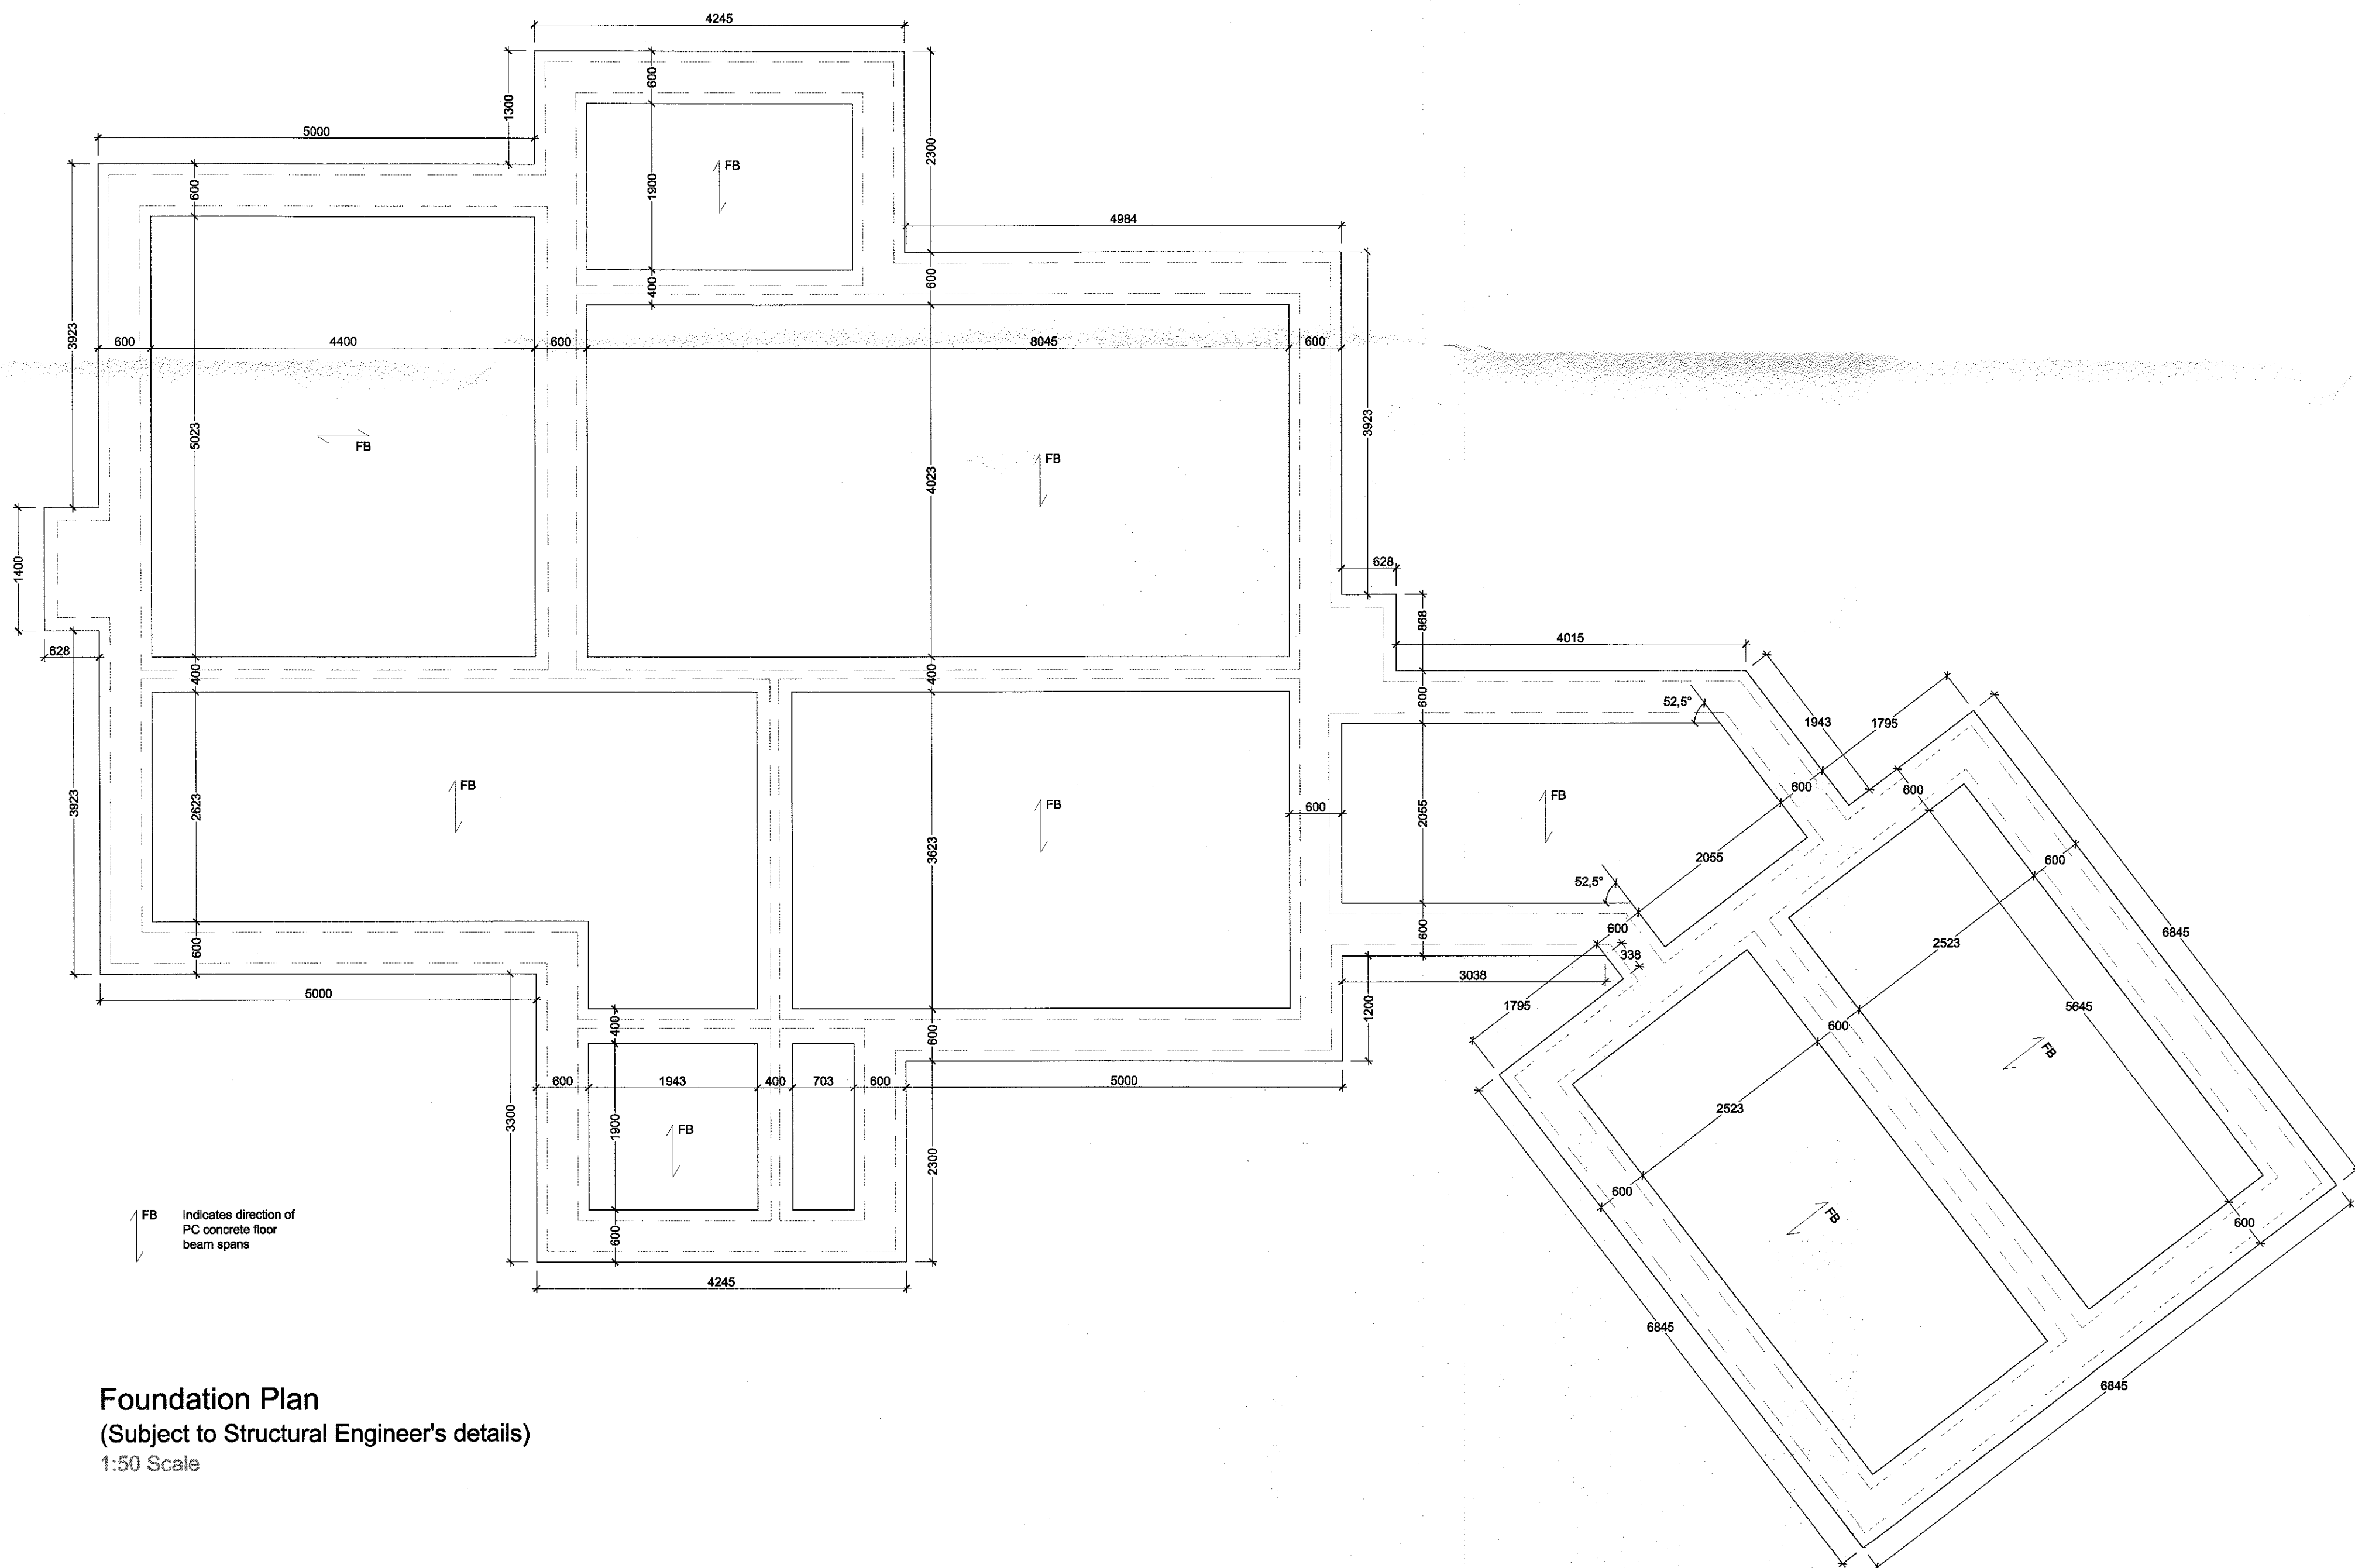

Foundation Plan
 (Subject to Structural Engineer's details)
 1:50 Scale

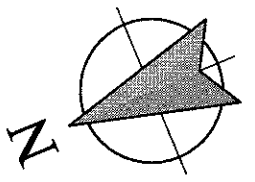

All dimensions given to face of stone/block/studwork

Materials

- Roof**
 Natural blue slate and lead flat where applicable.
 Powder coated aluminium rainwater goods to be dark grey.
 Eaves/verge roof overhangs to have dark grey fascia/barge boards with white soffits.
- Walls**
 Natural coursed stone with dressed cills, heads and string course.
- Windows/patio doors**
 Powder coated (dark grey) frames.
- Doors**
 Painted timber.
- Garage doors**
 Composite or powder coated aluminium.

Client
 J.J. Construction Ltd.

Job Title
 Proposed Erection of 10 houses on land off Chatburn Old Road Chatburn

320160748P

Drawing Title
 Plot 3 Proposed Foundation Plan, North West Elevation and South West Elevation

Scale Date Drawn
 Various @ A1 June 2016 NE

spa
 SUNDERLAND PEACOCK ARCHITECTS
 SUNDERLAND PEACOCK & ASSOCIATES LTD.
 HAZELWIRE, PALMICO ROAD, CLYTHORPE
 LANCASTERS, BB7 2AG
 T 01200 423178 F 01200 427328
 E info@sunderlandpeacock.com
 www.sunderlandpeacock.com

5138 - 30