



This drawing is to be read in conjunction with all relevant Architect, consultant and specialist drawings and specifications. The Architect is to be notified of any discrepancies before proceeding. Do not scale from this drawing. All dimensions and levels are to be checked on site. This drawing is subject to copyright. All work carried out before Planning and Building Permission has been granted is at the contractor's risk.
 NOTE: All dimensions are to the face of blockwork /studwork (not to plaster finish).




South East (Rear) Elevation
 1:100 Scale

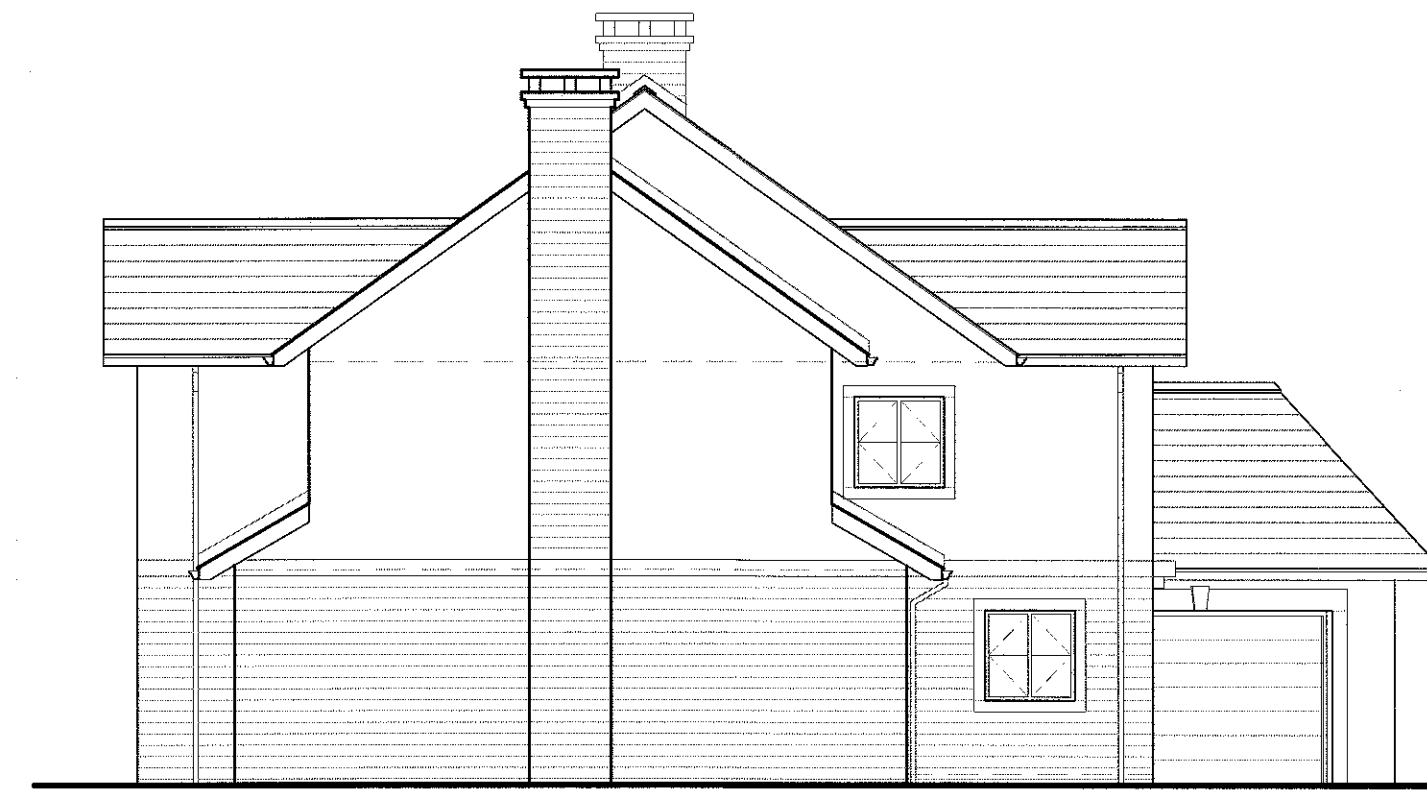

North East Elevation
 1:100 Scale

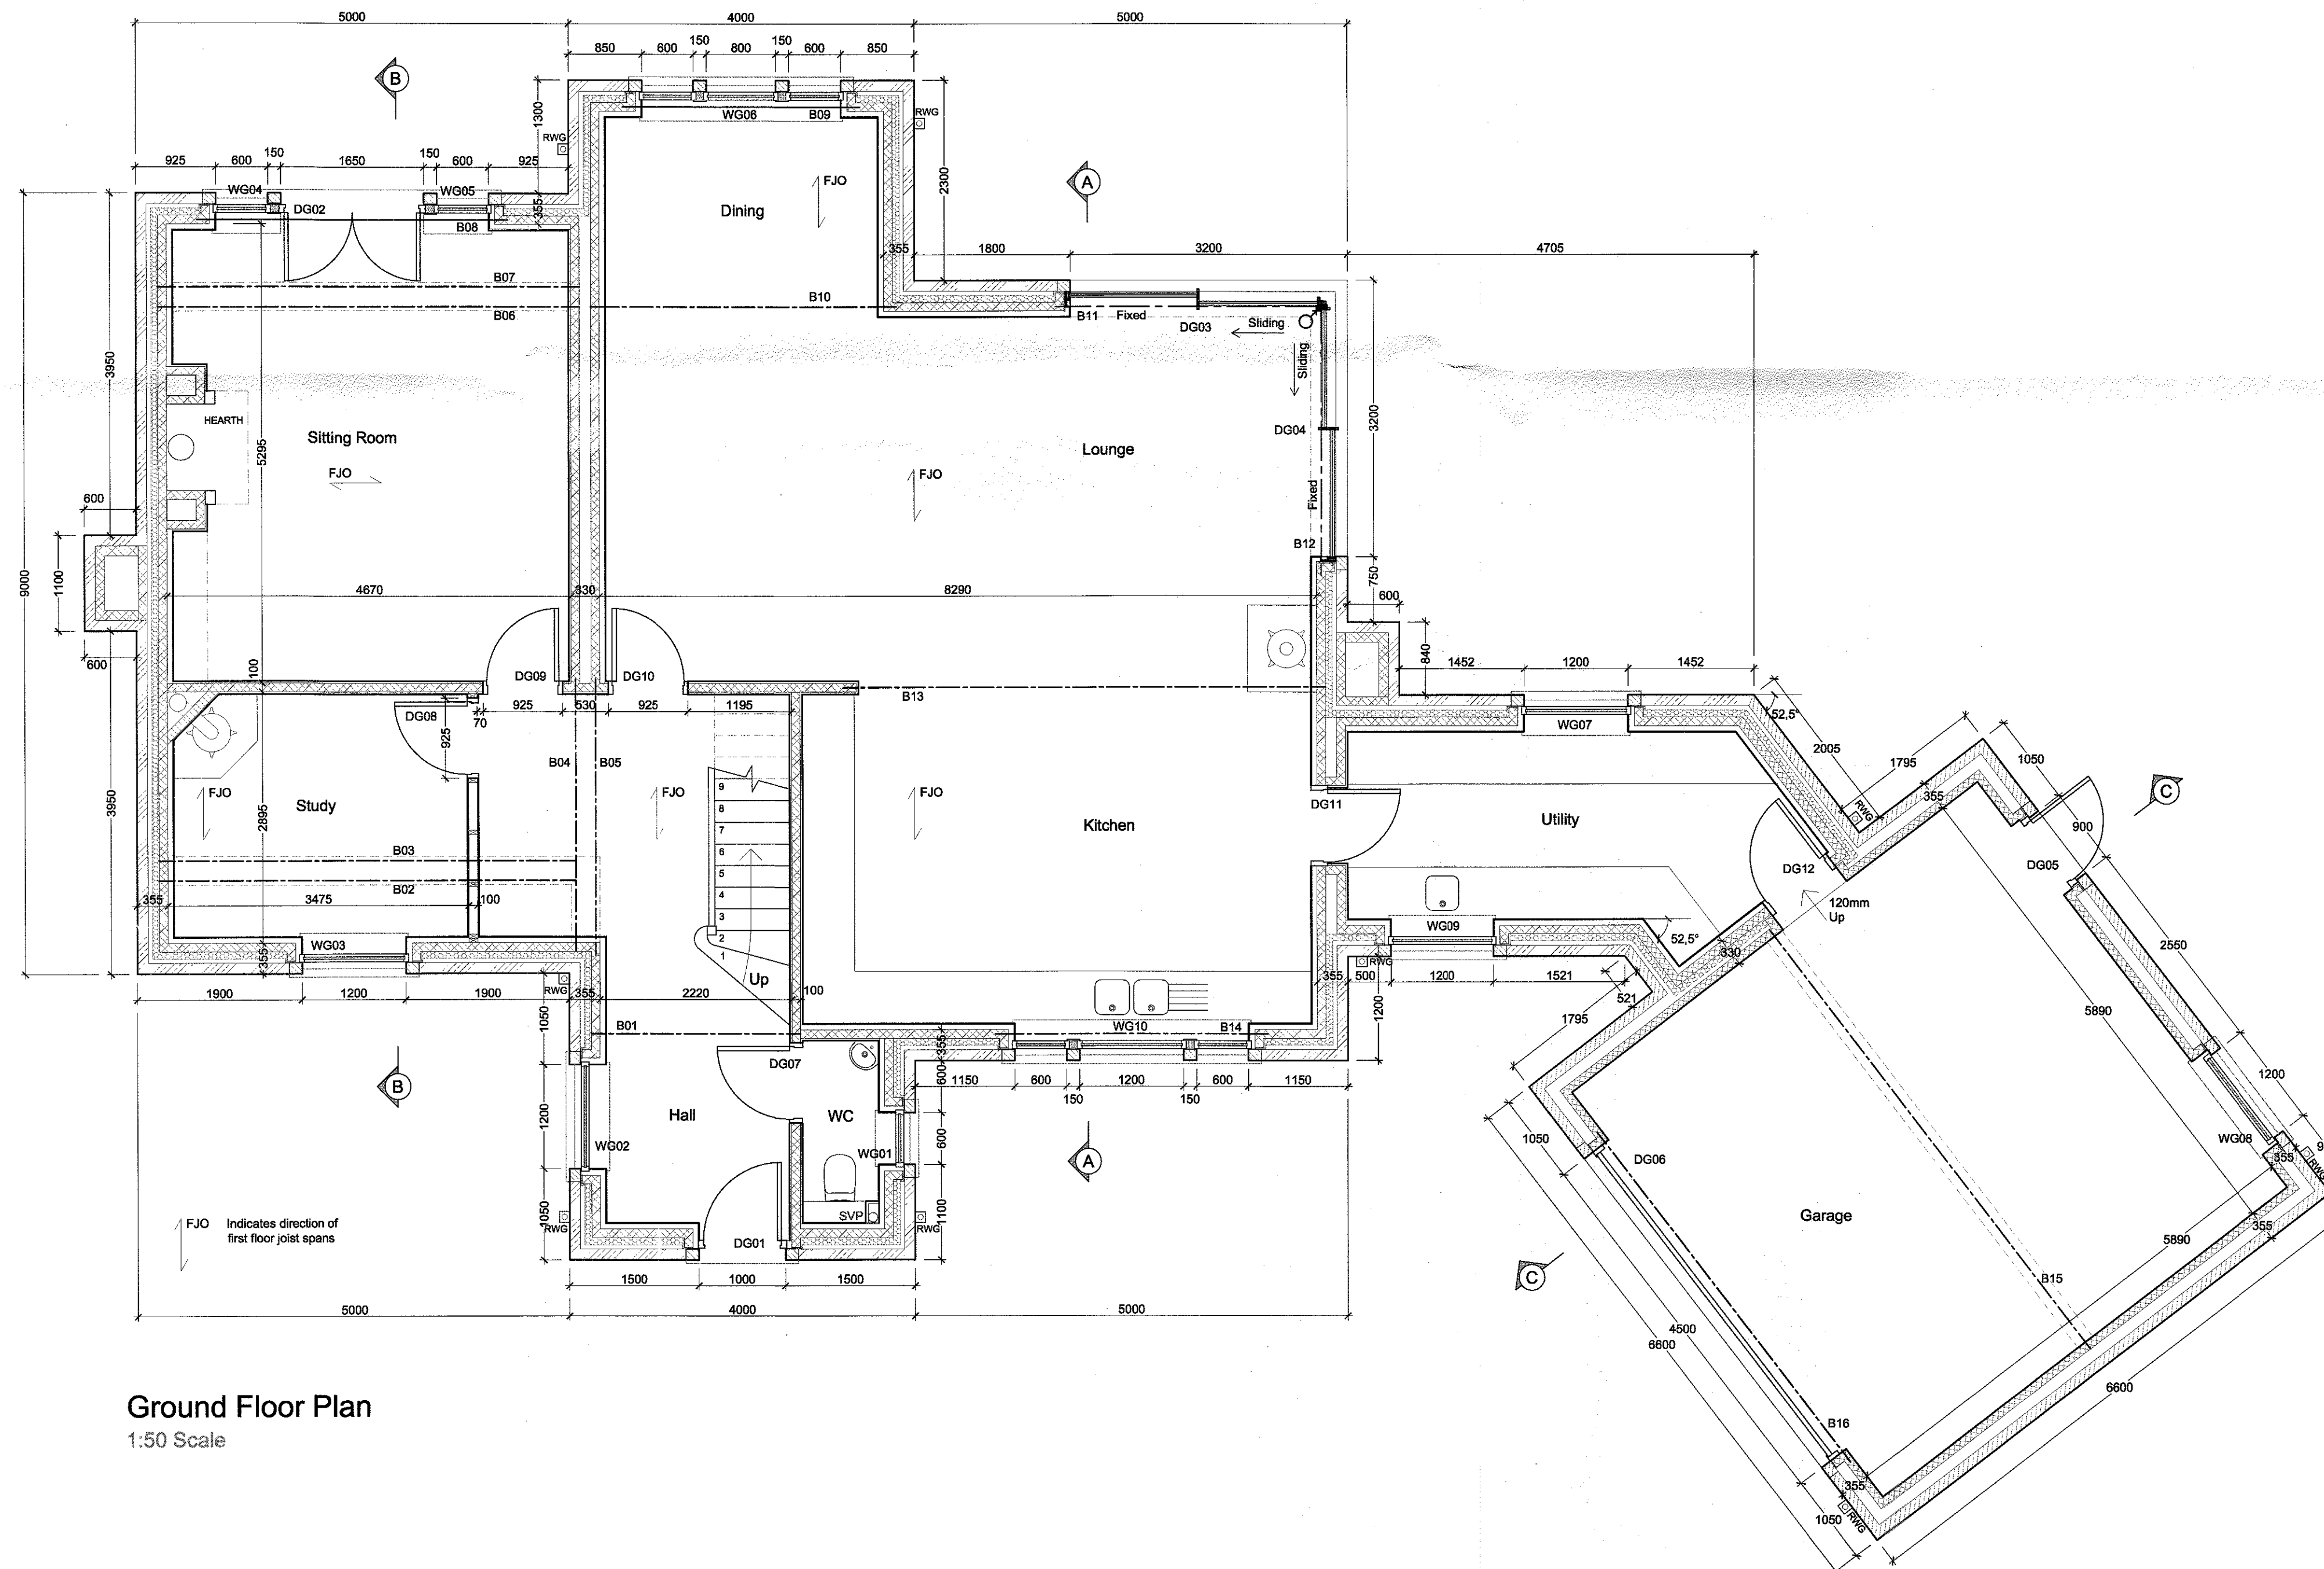

Ground Floor Plan
 1:50 Scale

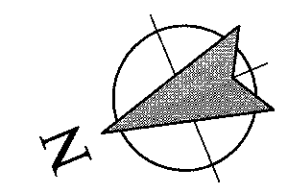

All dimensions given to face of stone/block/studwork

Client
 J.J. Construction Ltd.

Job Title
 Proposed Erection of 10 houses on land off
 Chatburn Old Road
 Chatburn

320160748P

Drawing Title
 Plot 3
 Proposed Ground Floor Plan,
 South East Elevation and
 North East Elevation

Scale
 Various @ A1

Date
 June 2016

Drawn
 NE

spa
 ARCHITECTS

SUNDERLAND PEACOCK & ASSOCIATES LTD.
 HAZELHURST, FARM CO ROAD, OULTHEROE
 LANCASTERShire, BB7 2AG
 T 01200 423178 F 01200 427328
 S info@sunderlandpeacock.com
 www.sunderlandpeacock.com

5138 - 31