




This drawing is to be used in conjunction with all relevant Architect, consultant's and specialist drawings and specifications. The Architect is to be notified of any discrepancies before proceeding. Do not scale from this drawing. All dimensions and levels are to be checked on site. This drawing is subject to copyright. All work carried out before Planning and Building Permission has been granted is at the contractor's risk.  
 NOTE: All dimensions are to the face of blockwork, studwork (not to plaster finish).

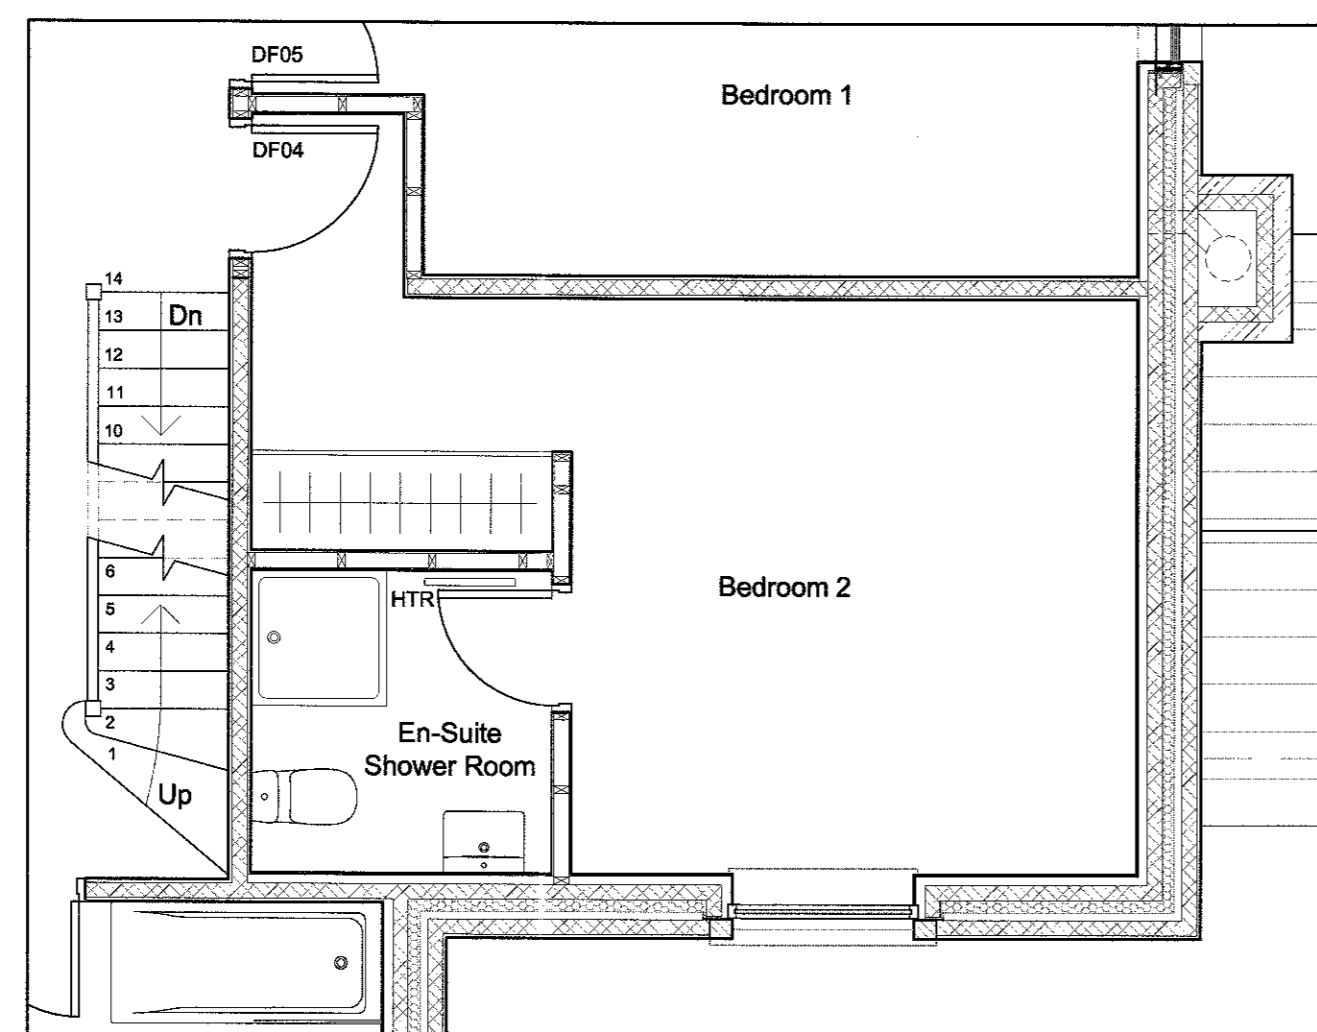


Optional En-suite Shower Room for Bedroom 2  
 1:50 Scale

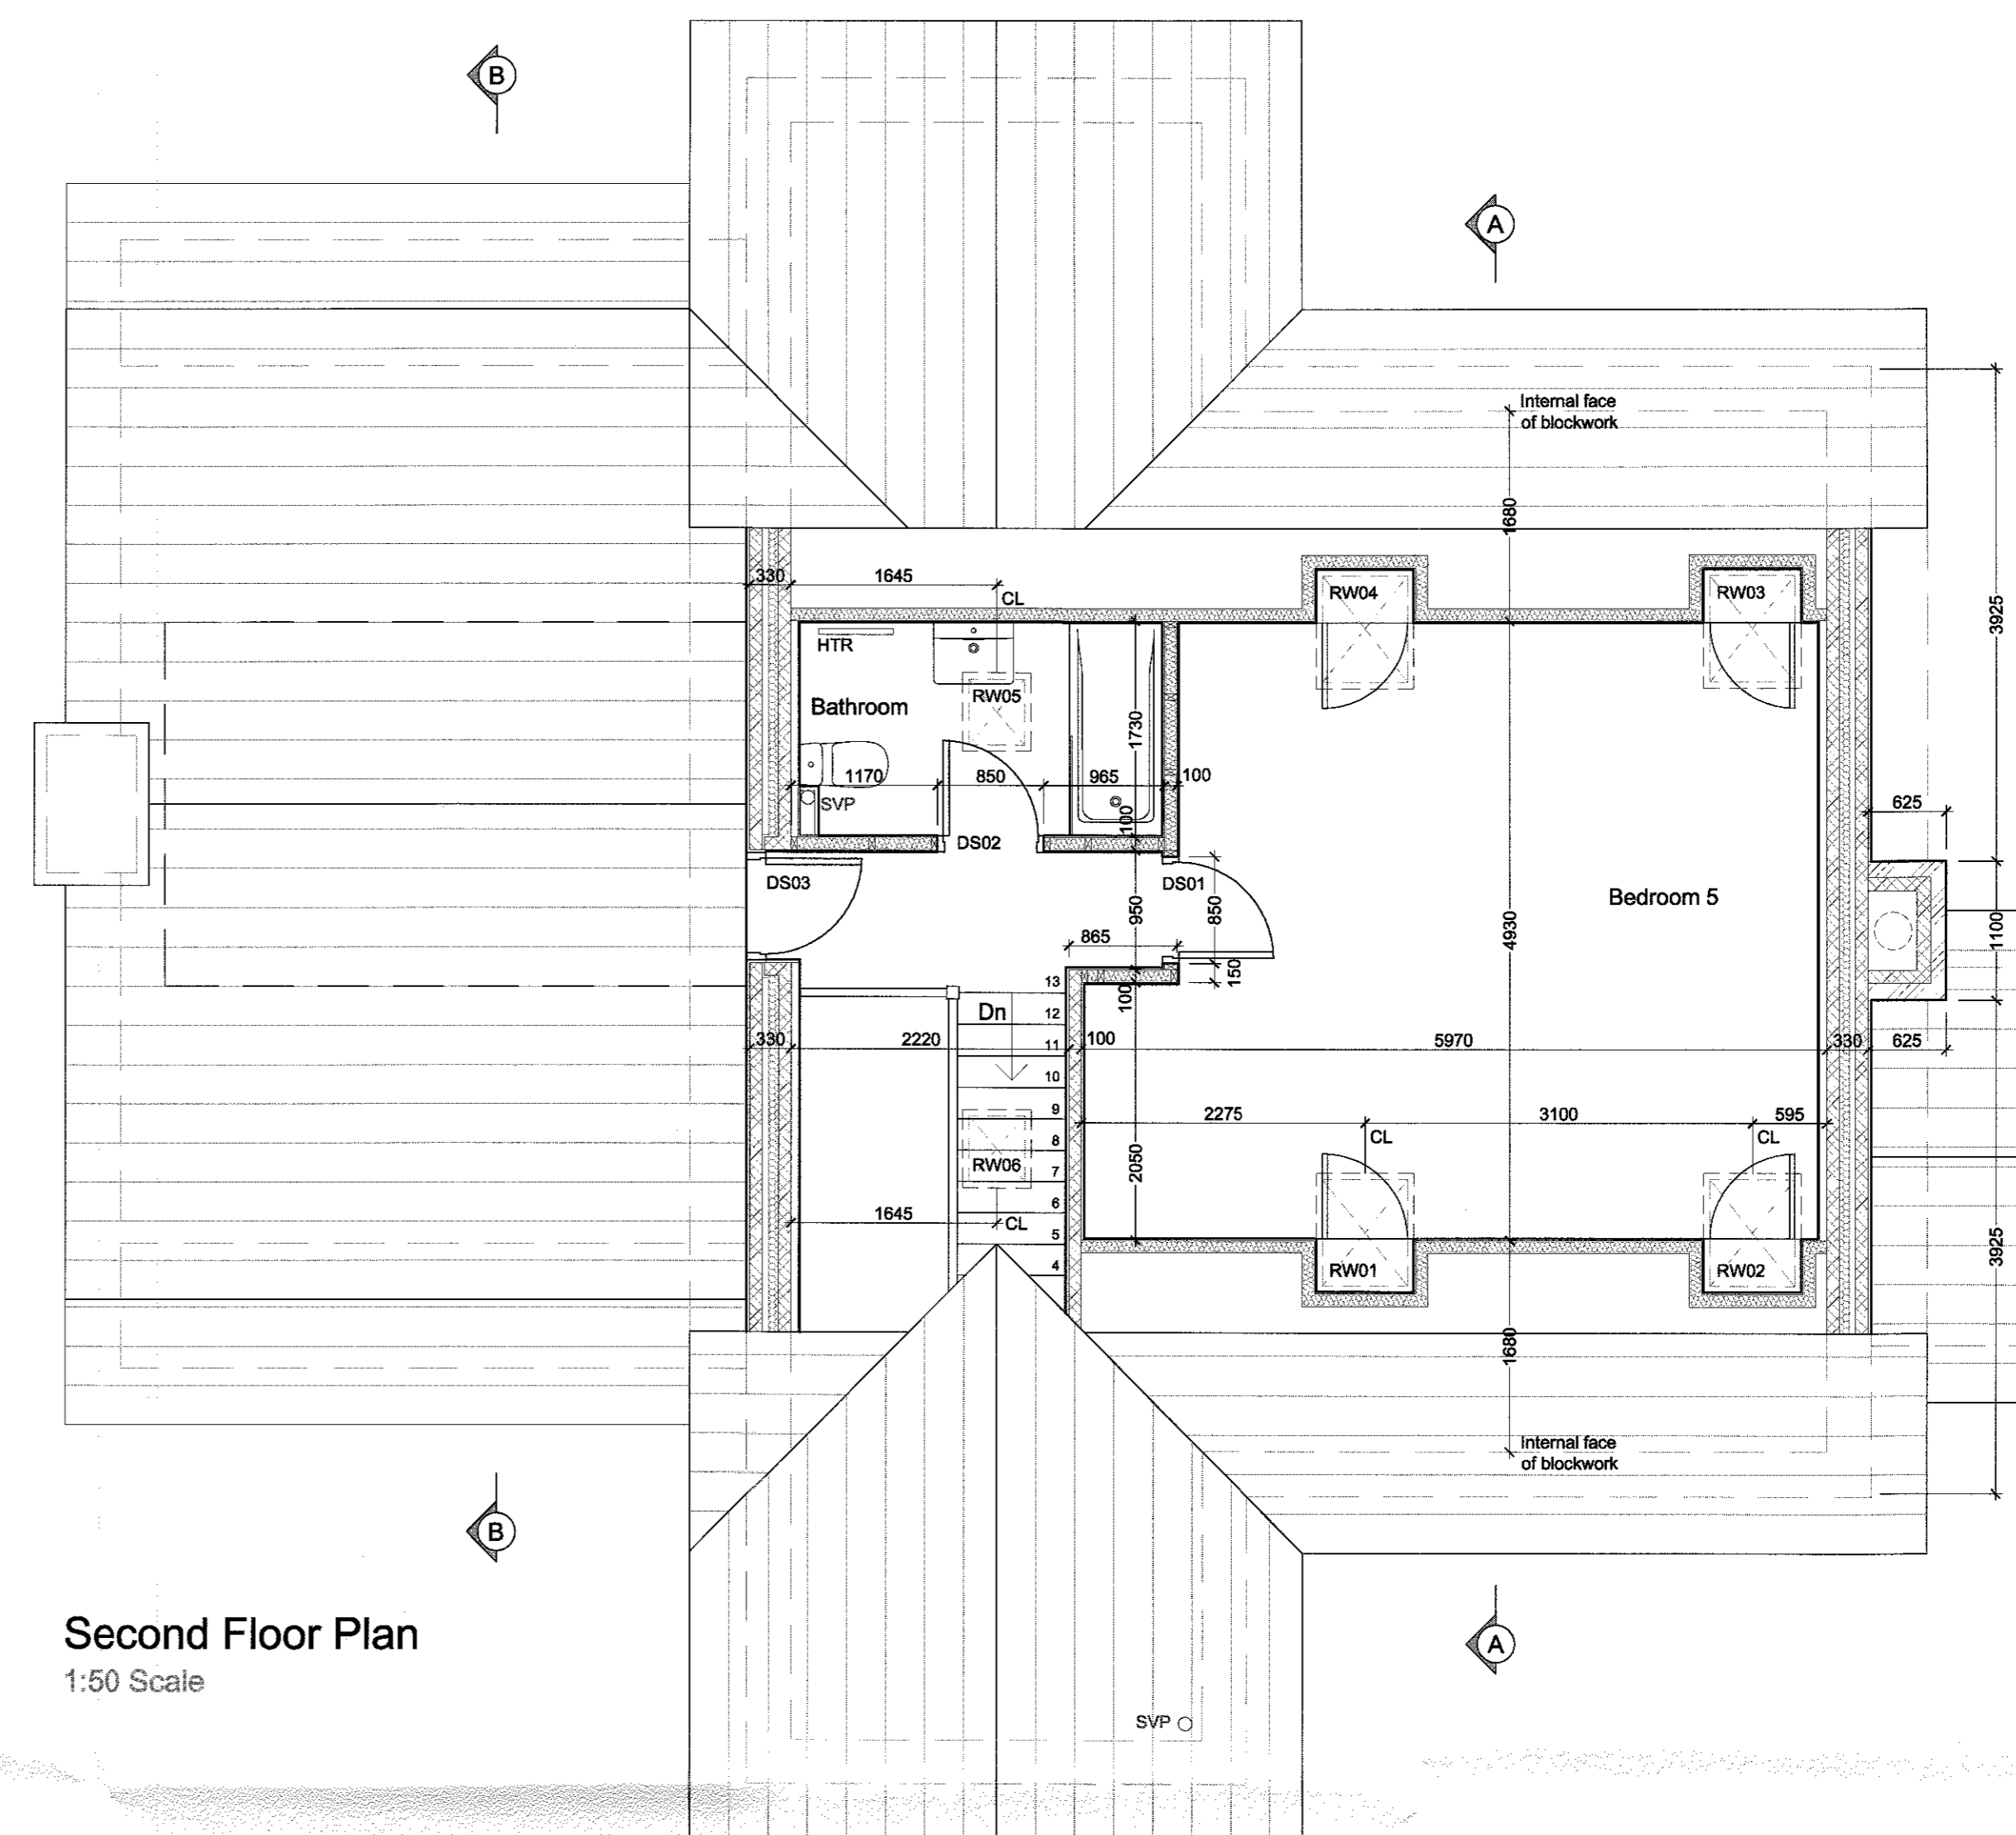

Second Floor Plan  
 1:50 Scale

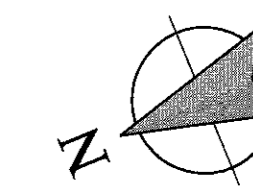

All dimensions given to face of stone/block/studwork

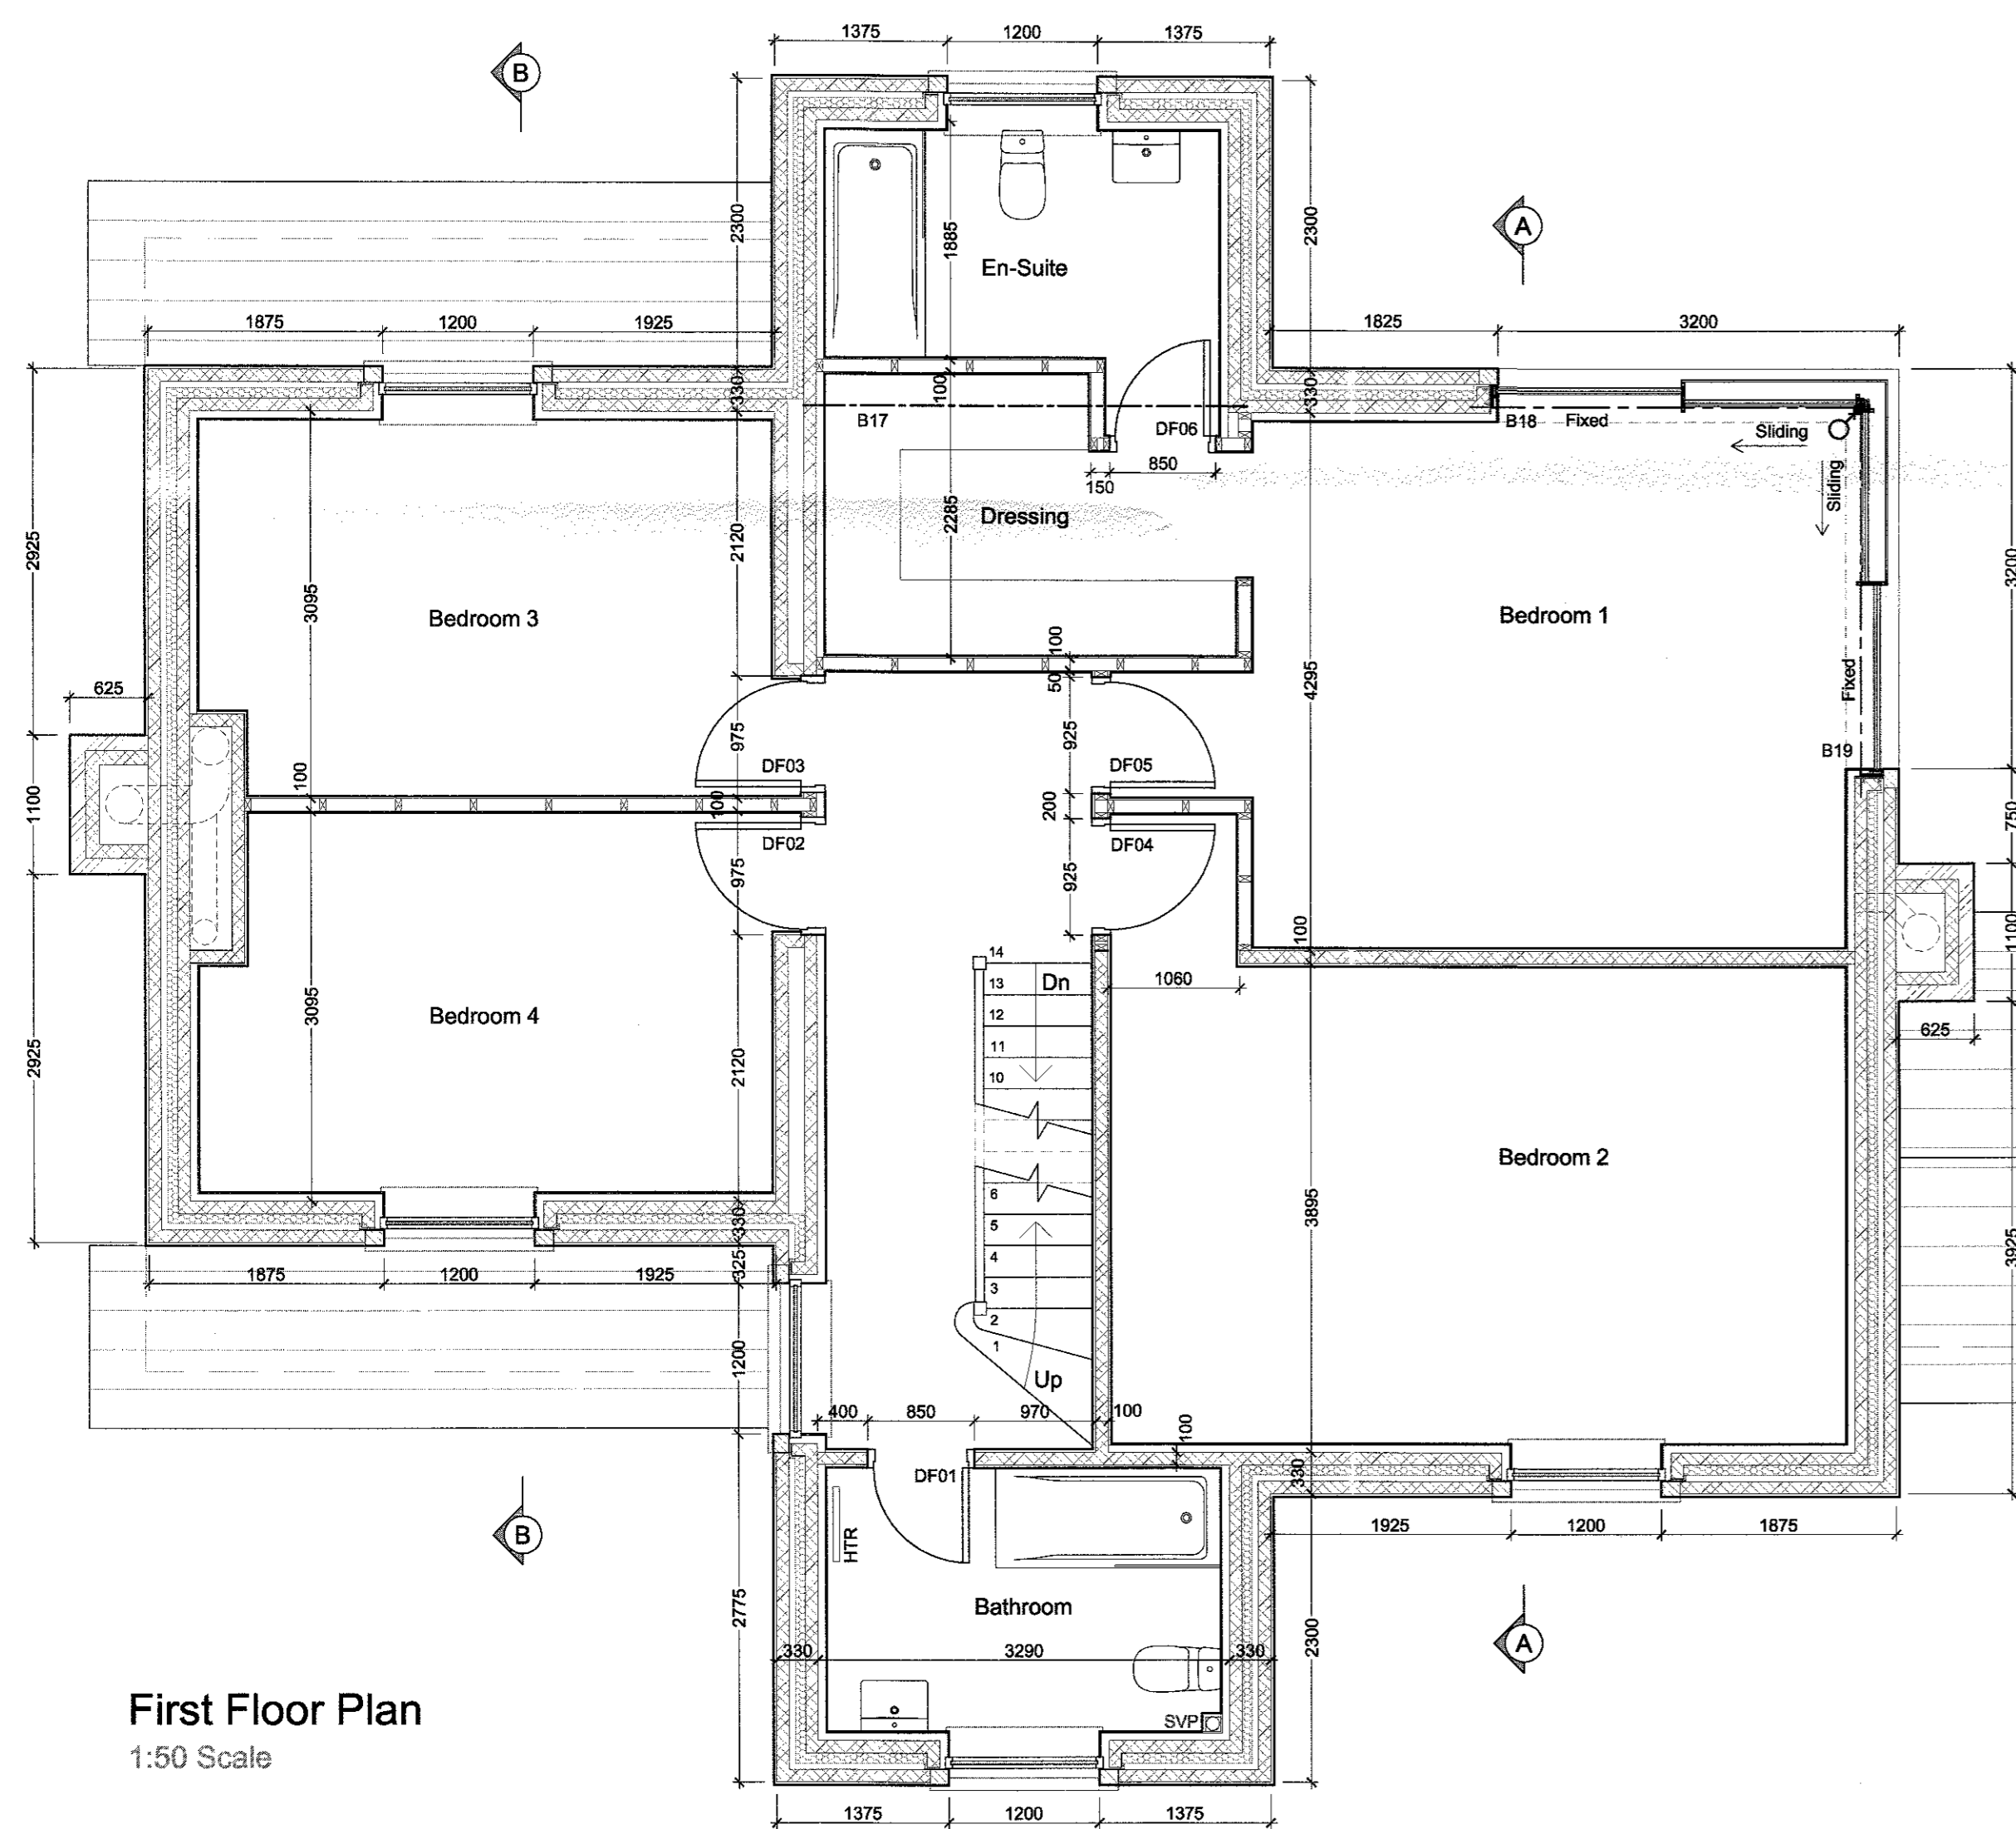

First Floor Plan  
 1:50 Scale

**REVISIONS:**  
 Rev A - Optional En-Suite for Bedroom 2 shown.  
 - 20.07.16 - NE

Client  
 J.J. Construction Ltd.  
 Job Title  
 Proposed Erection of 10 houses on land off  
 Chatburn Old Road  
 Chatburn

320160748P

Drawing Title  
 Plot 3  
 Proposed First and Second Floor Plans

Scale 1:50 @ A1	Date June 2016	Drawn NE
--------------------	-------------------	-------------

**spa**  
 ARCHITECTS  
 SUNDERLAND PEACOCK & ASSOCIATES LTD.  
 HAZELMER, PARKWOOD ROAD, CLITHEROE  
 LANCASTRE, BB7 3AG  
 T 01200 423178 F 01200 427328  
 E info@sunderlandpeacock.com  
 www.sunderlandpeacock.com

5138 - 32 Rev A