


This drawing is to be read in conjunction with all relevant Architect, consultant and specialist drawings and specifications. The Architect is to be notified of any discrepancies before proceeding. Do not scale from this drawing. All dimensions and levels are to be checked on site. This drawing is subject to copyright. All work carried out before Planning and Building Permission has been granted is at the contractor's risk.
 NOTE: All dimensions are to the face of blockwork, masonry or plaster finish.




South East (Front) Elevation
 1:100 Scale



South West Elevation
 1:100 Scale

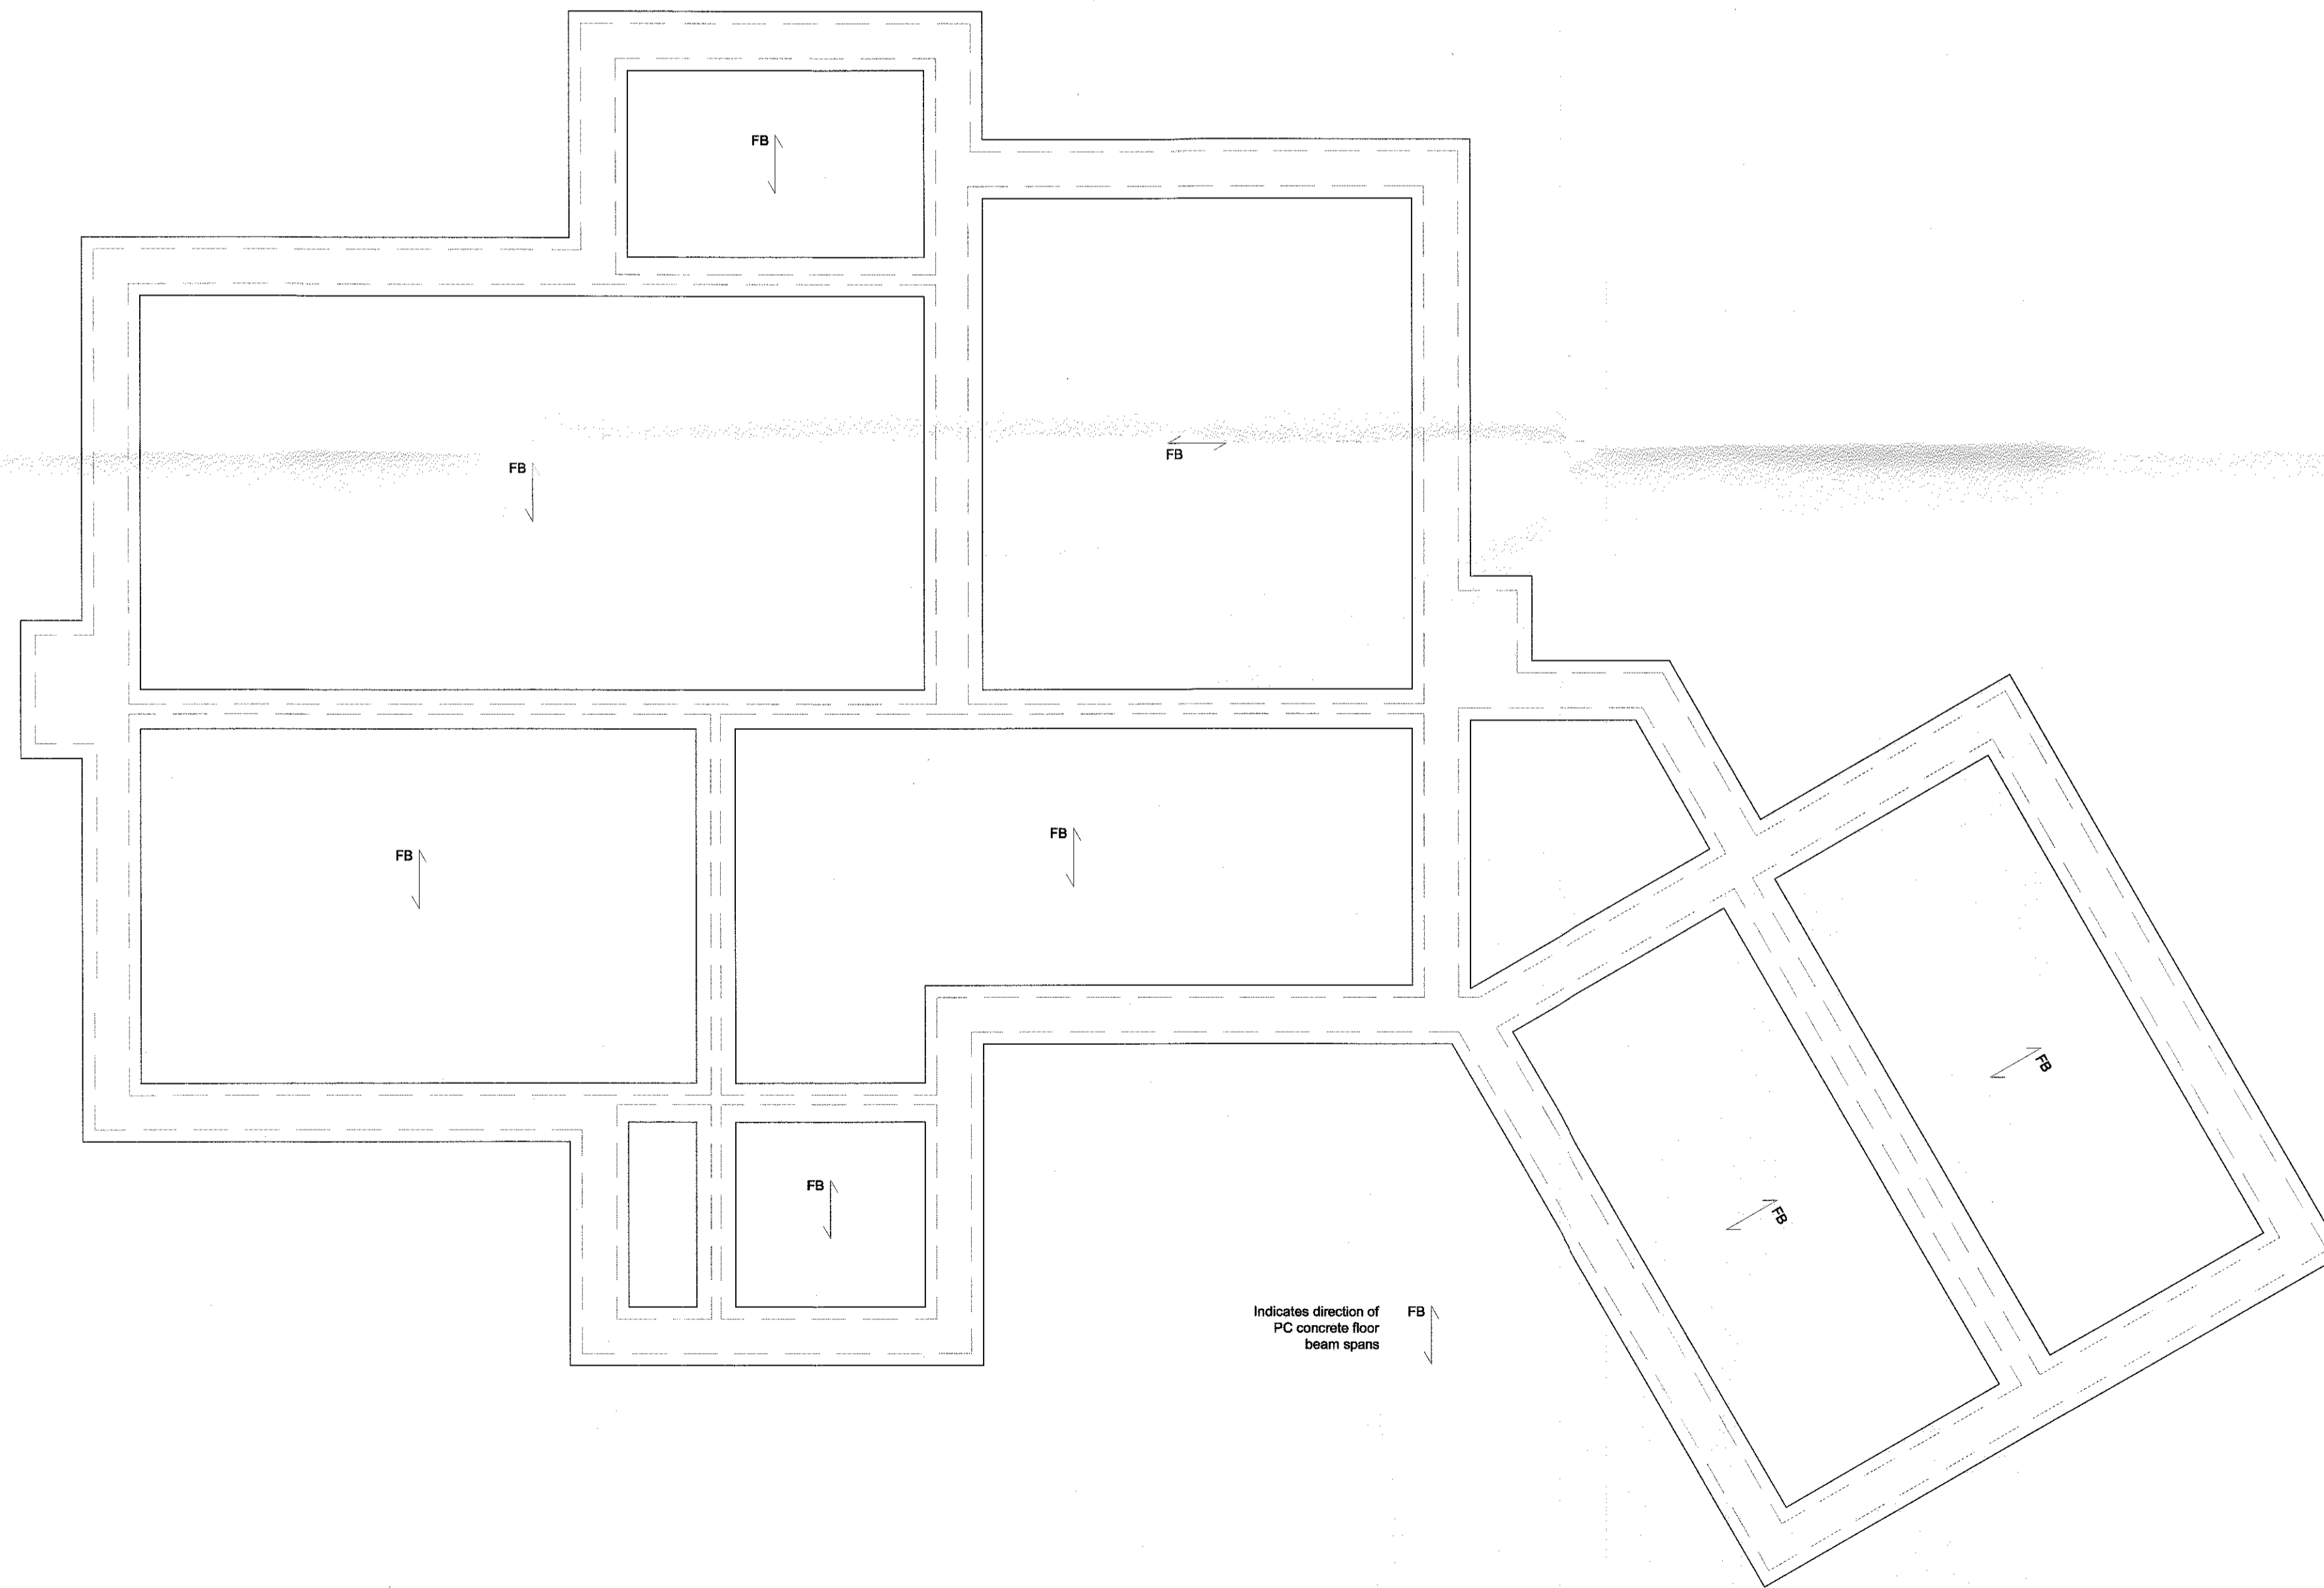

Foundation Plan
 (Subject to Structural Engineer's details)
 1:50 Scale

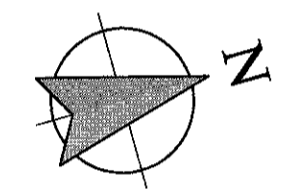

All dimensions given to face of stone/block/studwork

Materials

- Roof**
 Natural blue slate and lead flat where applicable.
 Powder coated aluminium rainwater goods to be dark grey.
 Eaves/verge roof overhangs to have dark grey fascia/barge boards with white soffits.
- Walls**
 Natural coursed stone with dressed cills, heads and string course.
- Windows/patio doors**
 Powder coated (dark grey) frames.
- Doors**
 Painted timber.
- Garage doors**
 Composite or powder coated aluminium.

Client	J.J. Construction Ltd.	
Job Title	Proposed Erection of 10 houses on land off Chatburn Old Road Chatburn	
Drawing Title	Plot 7 Proposed Foundation Plan, South East Elevation and South West Elevation	
Scale	Date	Drawn
Various @ A1	July 2016	NE

320160748P

spa
 SUNDERLAND PEACOCK ARCHITECTS

SUNDERLAND PEACOCK & ASSOCIATES LTD.
 HAZELHIRE, PALM CO ROAD, CLITHEROE
 LANCAIRES, BS7 2AB
 T 01290 423178 F 01290 427228
 E info@sunderlandpeacock.com
 www.sunderlandpeacock.com