




EXISTING SIGN FRONT & REAR ELEVATIONS  
SCALE 1:25

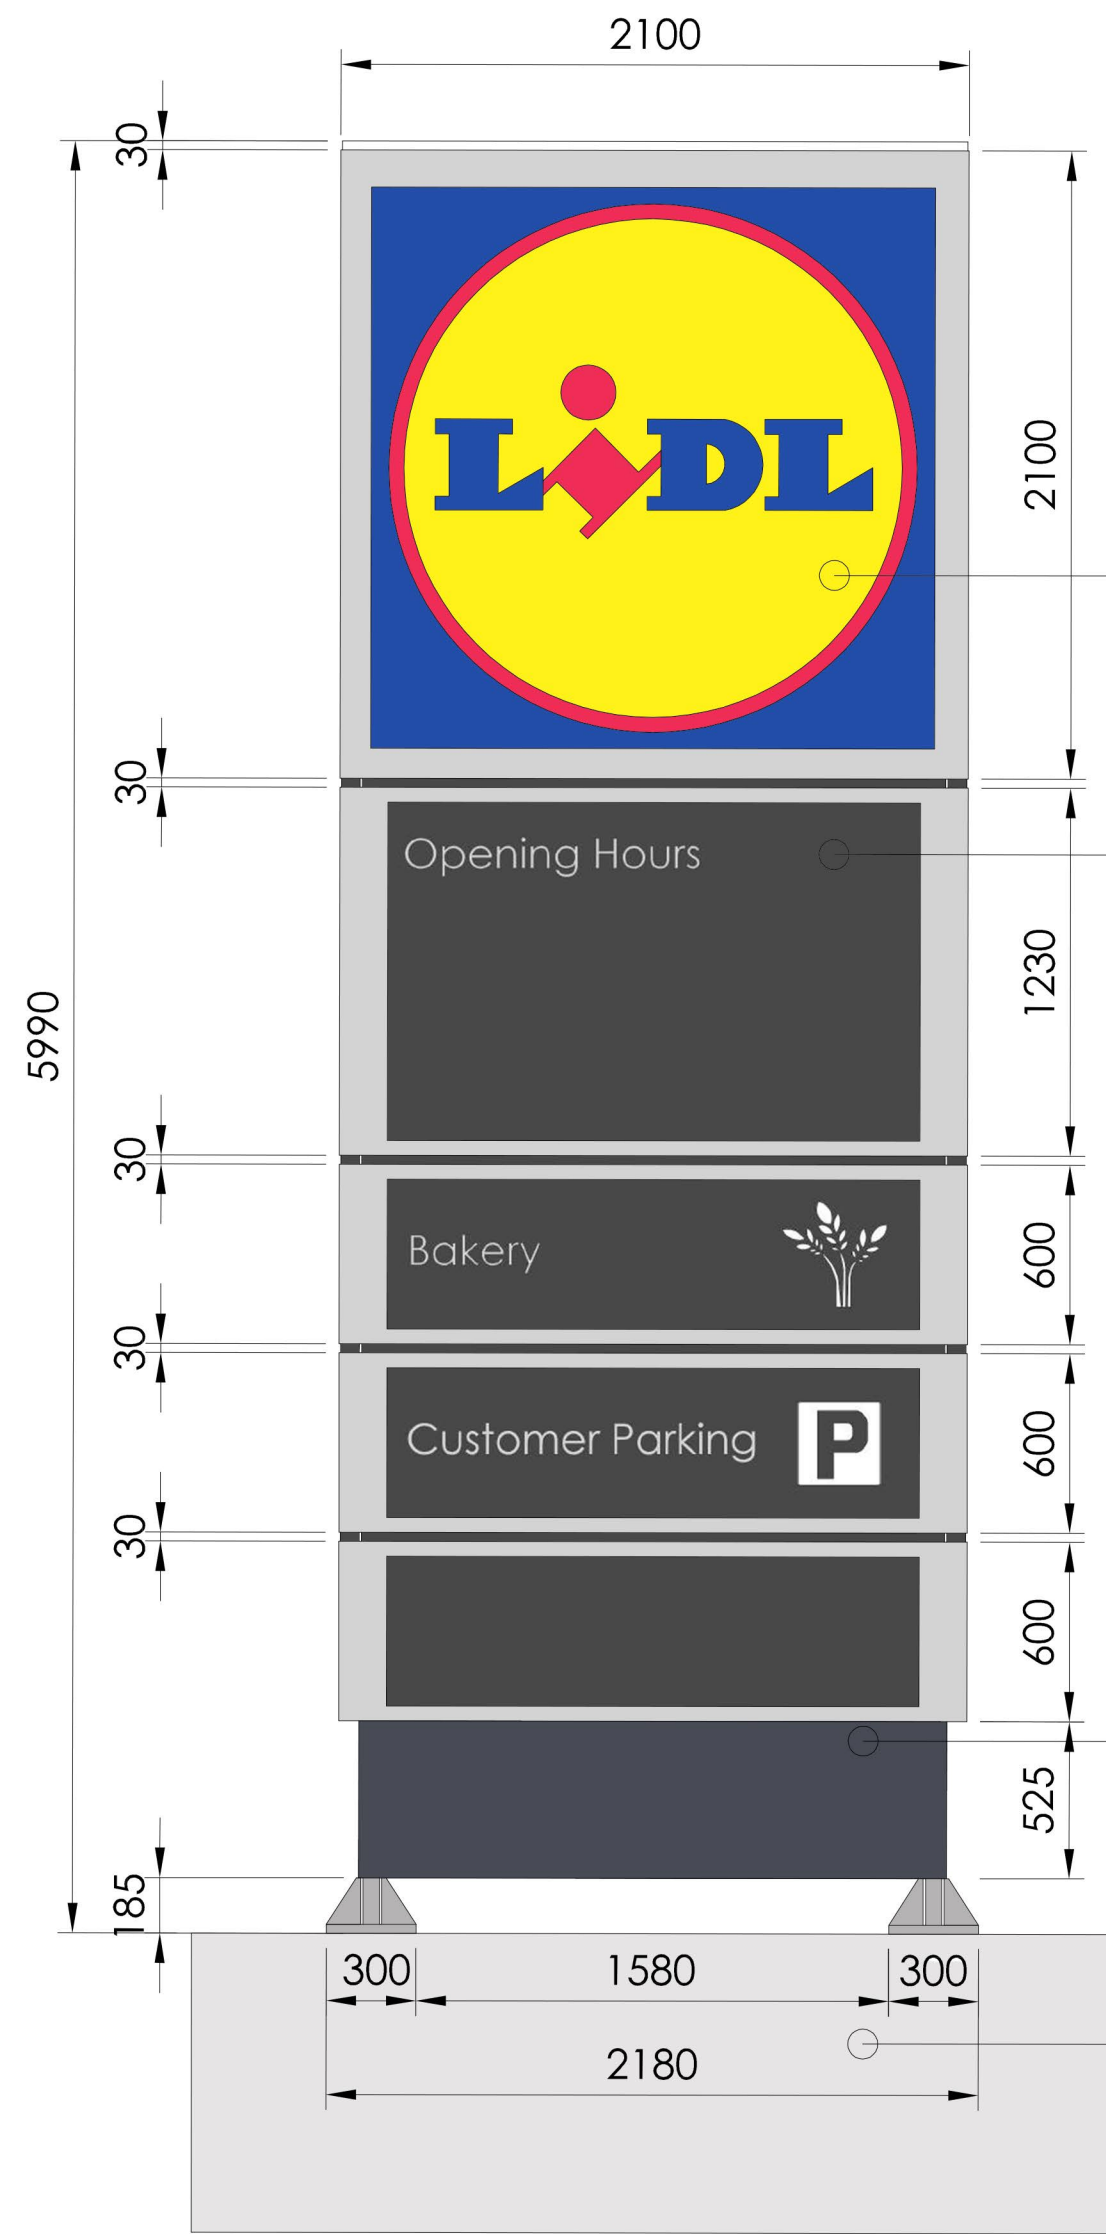


PROPOSED TOTEM POLE FRONT & REAR ELEVATIONS  
SCALE 1:25

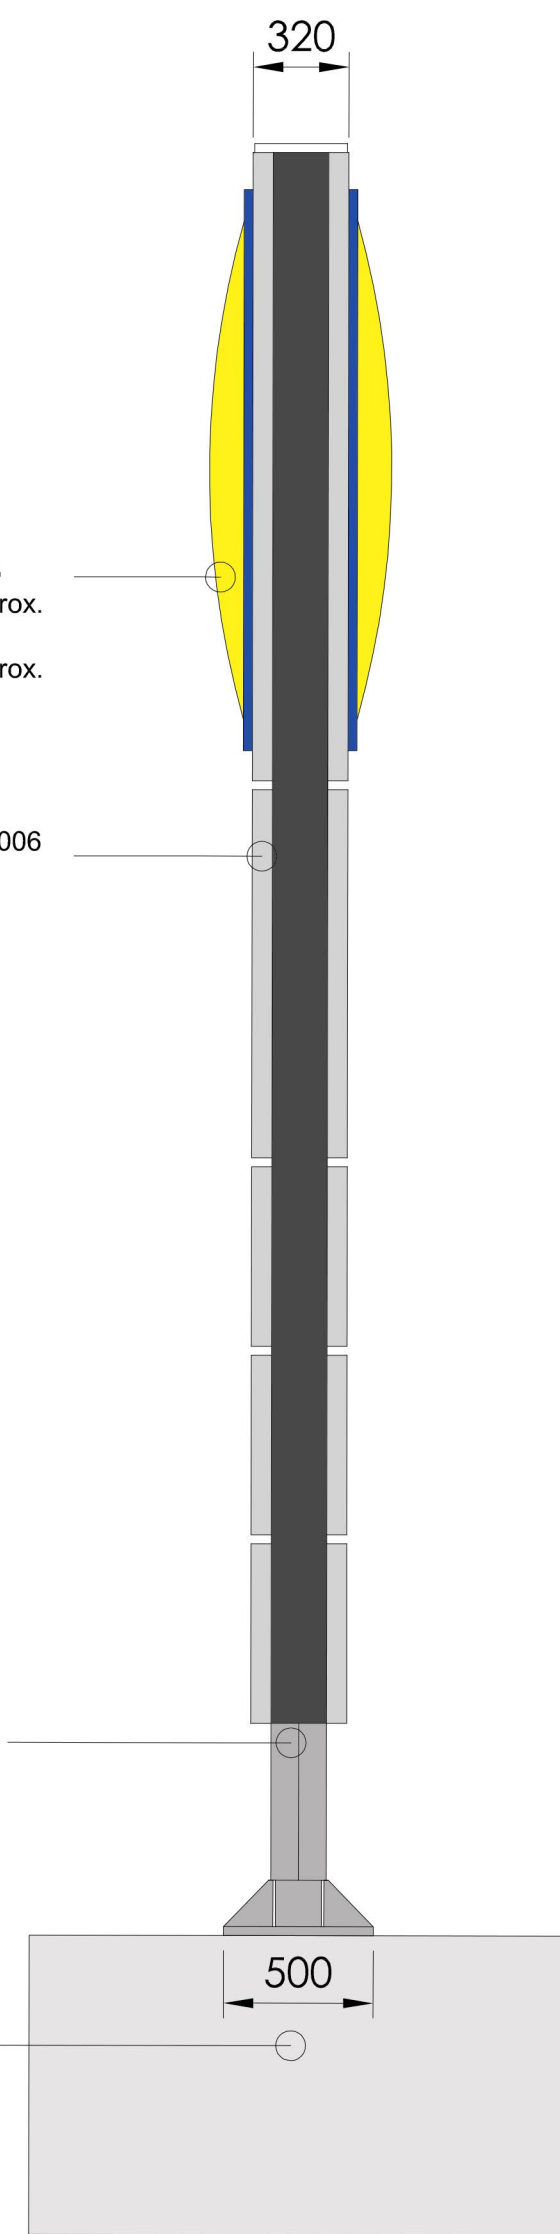



PROPOSED TOTEM POLE SIDE ELEVATION  
SCALE 1:25

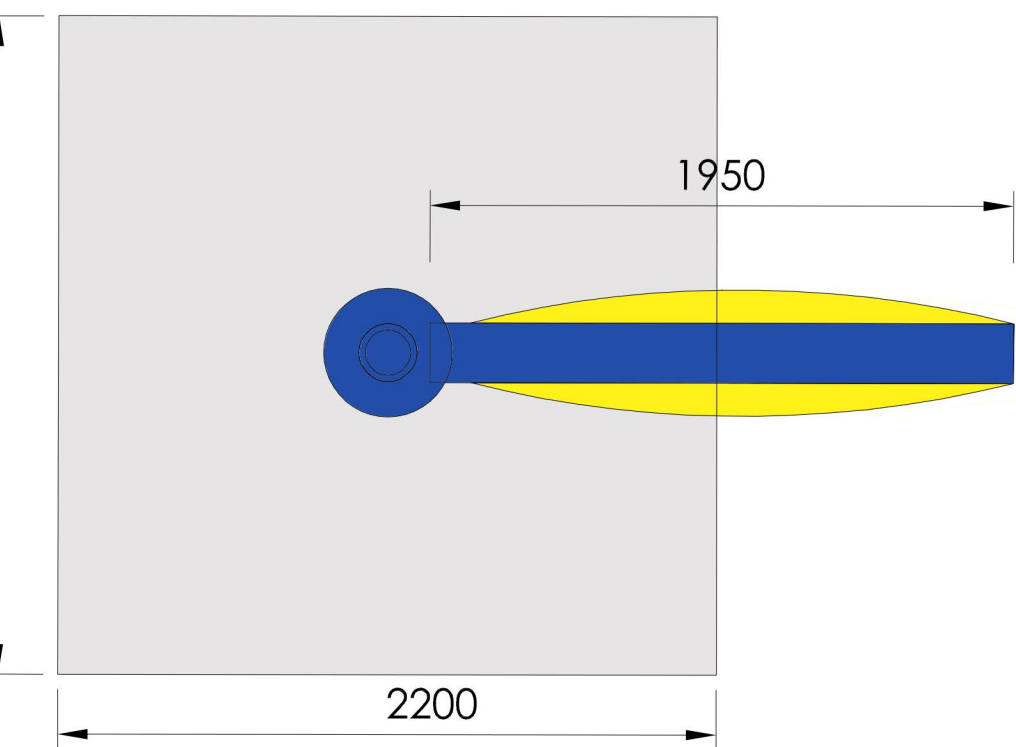

EXISTING SIGN PLAN  
SCALE 1:25

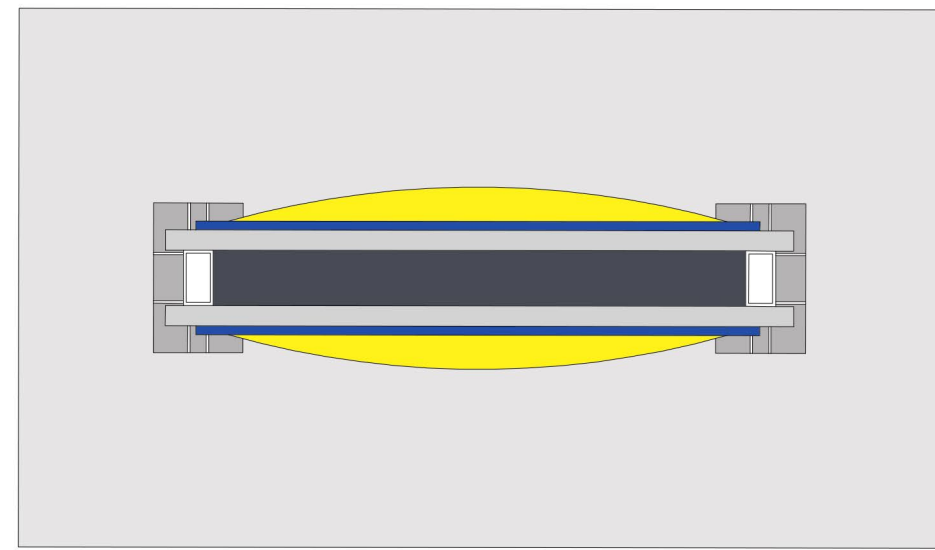

PROPOSED TOTEM POLE PLANS  
SCALE 1:25

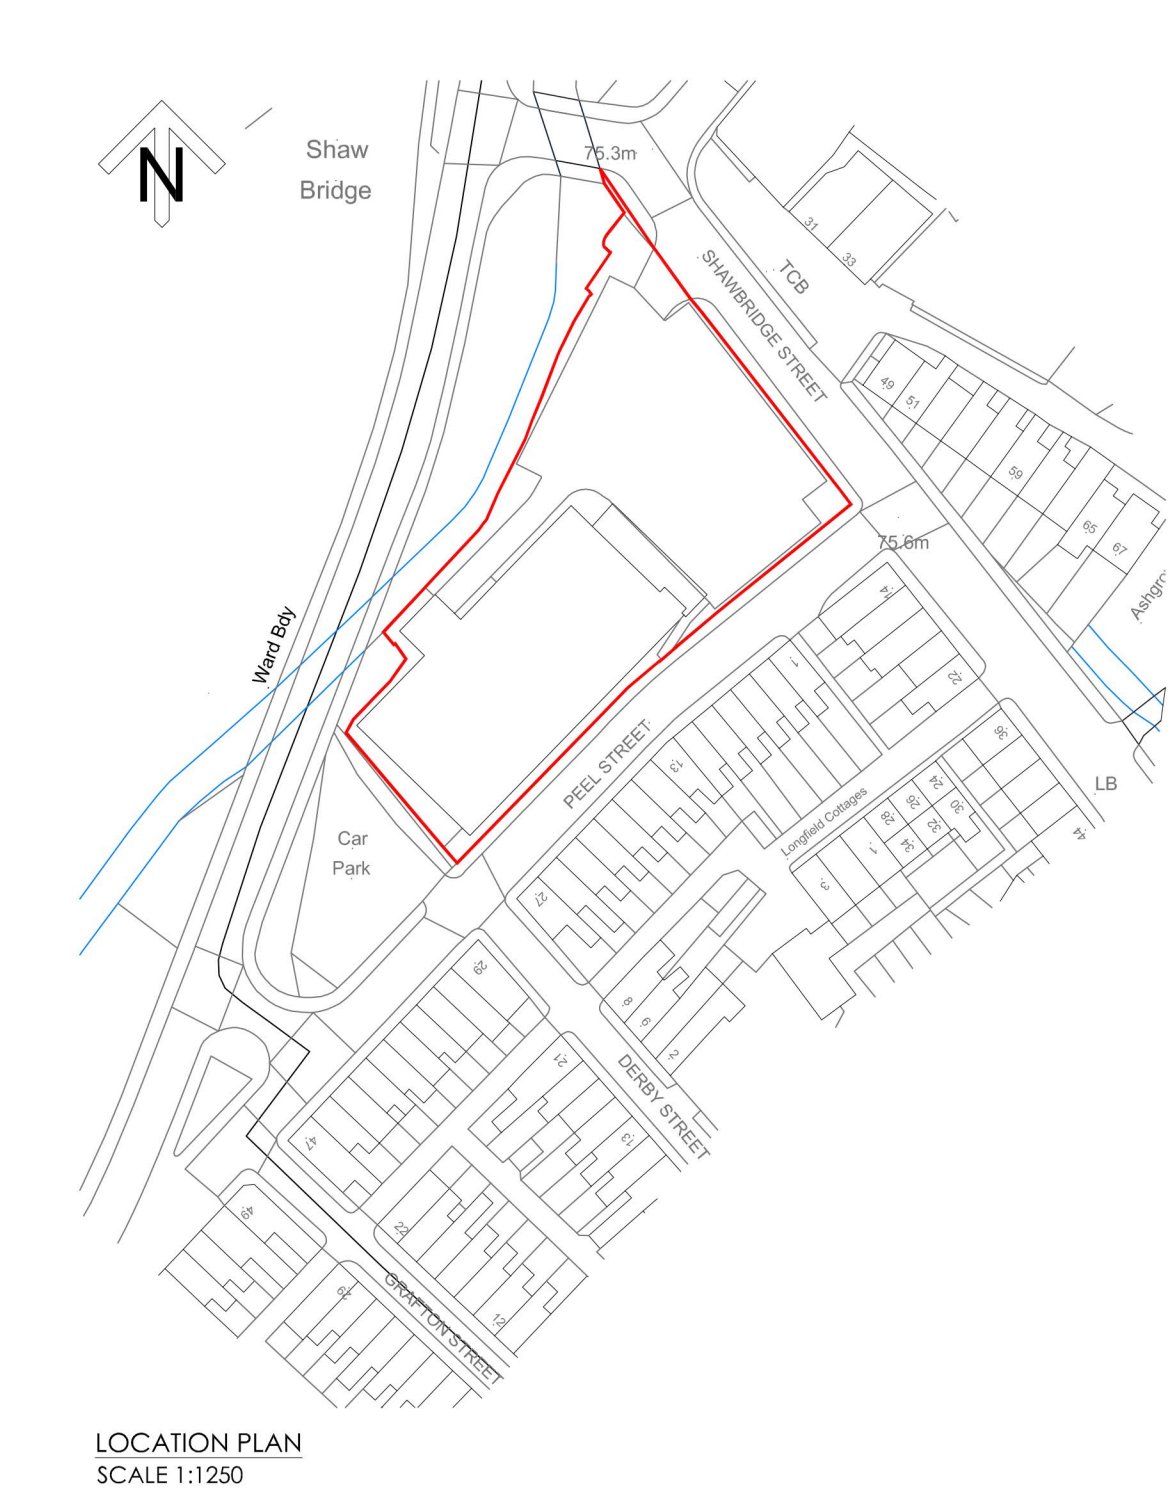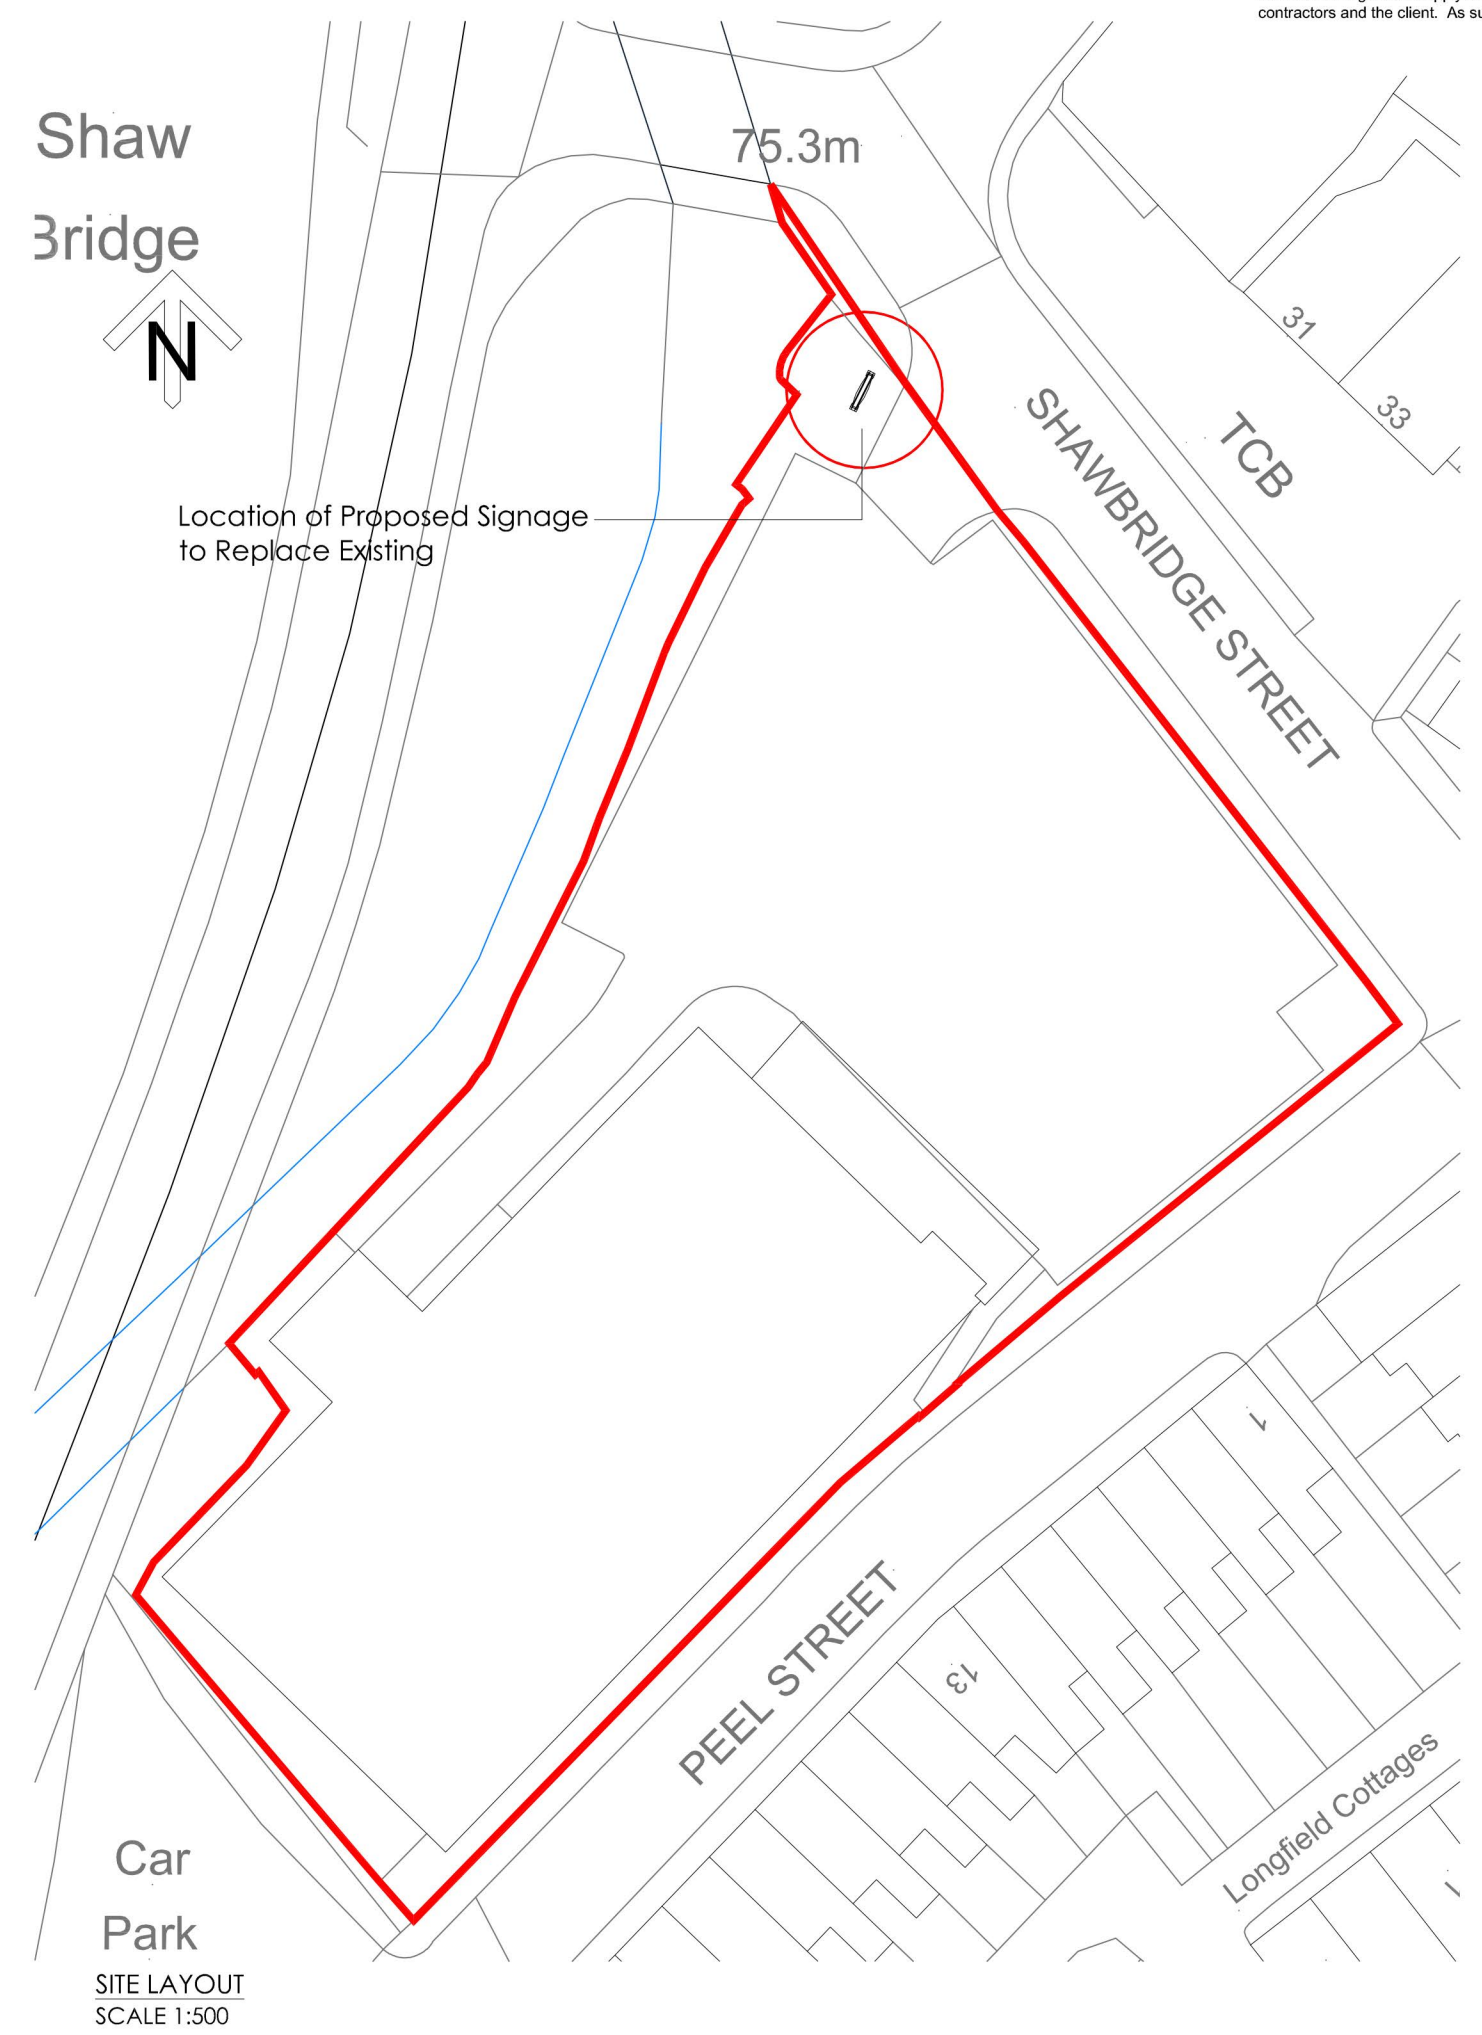

LOCATION PLAN  
SCALE 1:1250

Rev	Date	Description	Drawn By	Checked By
B	10.10.16	Existing totem sign updated in width as per client request	JA	SPN
A	05.10.16	Existing and proposed updated to 6m in height as per client request	JA	SPN

#### Amendments

STATUS: PLANNING

Client  
LIDL UK GMBH-BLACKHEATH LANE, RUNCORN,  
WA7 1NT

Project  
SHAWBRIDGE STREET, CLUTHEROE

Title  
EXISTING LIDL SIGN POLE & PROPOSED  
TOTEM SIGNAGE

Job No. 16074

Drawing No. AD 500 - REV B


Drawn by AM

Checked by SPN

Date AUG 2016

Scale 1:25/1:500/1:1250

Sheet A1

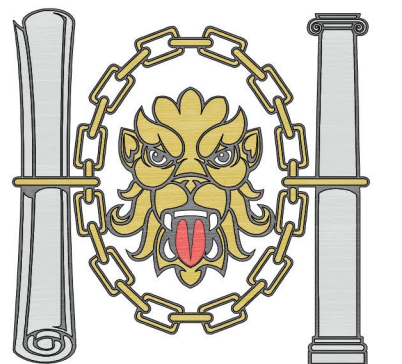

One Design Architectural Services Ltd  
Unit 1, Merchants Quay,  
Phase II, Ashley Lane, Shipley  
West Yorkshire, BD17 7DB  
01274 591188  
www.onedesignarchs.com  
mail@onedesignarchs.com

Registered in England and Wales Co No. 8355643

ONE DESIGN  
ARCHITECTURAL SERVICES