





Existing Site Plan - 1:500

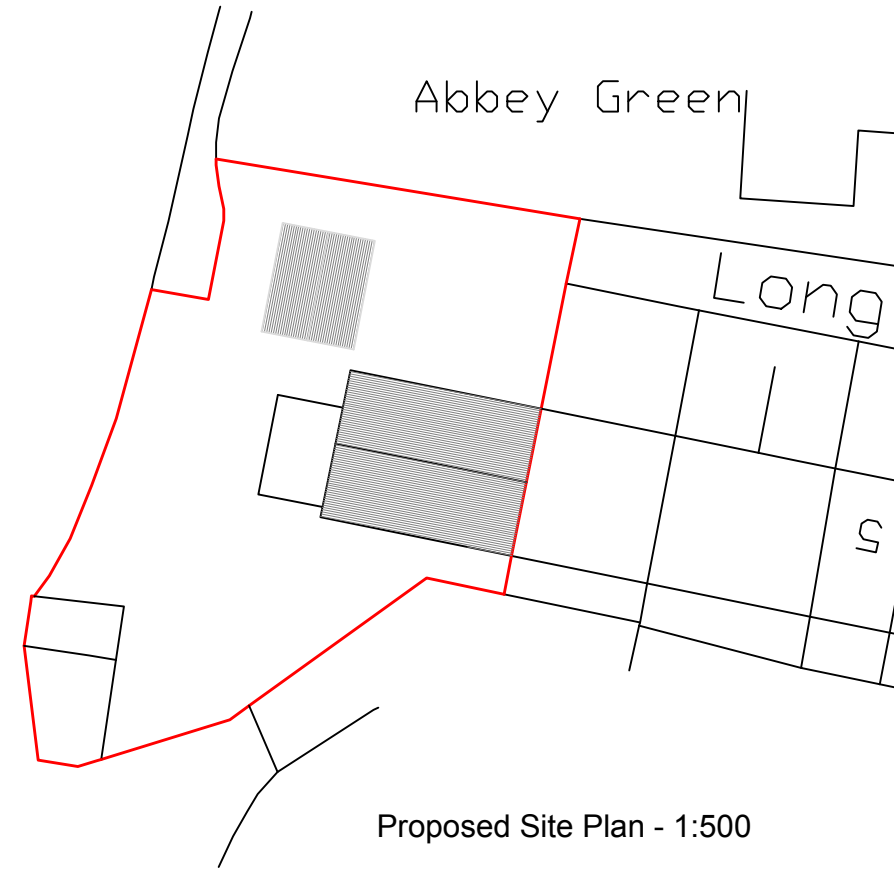

Proposed Site Plan - 1:500

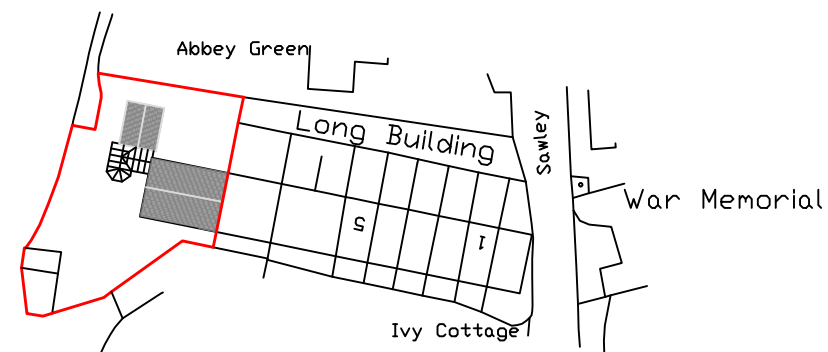

Location Plan - 1:1250

Notes:

All work is to be carried out to the latest current British standards Codes of Practice and recognised working practices.
All work and materials should comply with Health and Safety legislation.
All dimensions are in millimetres where explicitly shown otherwise.
The contractor should check and certify all dimensions as work proceeds and notify the architect of any discrepancies.
Do not scale off the drawings, if in doubt ask.



Gary Hoerty Associates

Gary Hoerty Associates Chartered Surveyors
Suite 9 - Grindleton Business Centre
The Spinney
Grindleton
Clitheroe
Lancashire BB7 4DH

T: 01200 449700
Email: info@ghaonline.co.uk

Project: (No: Ste.752.2099.GH)

Proposed single storey domestic extension to
Mill House
Sawley
BB7 4LE

Title: Existing and Proposed Site Plans.
Location Plan

Drawing No: Ste/752/2099/02	Drawn: PF
------------------------------------	------------------

Client: Mr and Mrs R Stephens

Date: 05.09.2016	Scale: 1:500 & 1:1250 @ A3
-------------------------	-----------------------------------

Amendments:							
--------------------	--	--	--	--	--	--	--