


metres



PD Construction Consultants
11 Manor Road, Clitheroe, Lancs
BB7 2LH
tel: 07976 771297
email: pdcc@hotmail.co.uk


320160851P

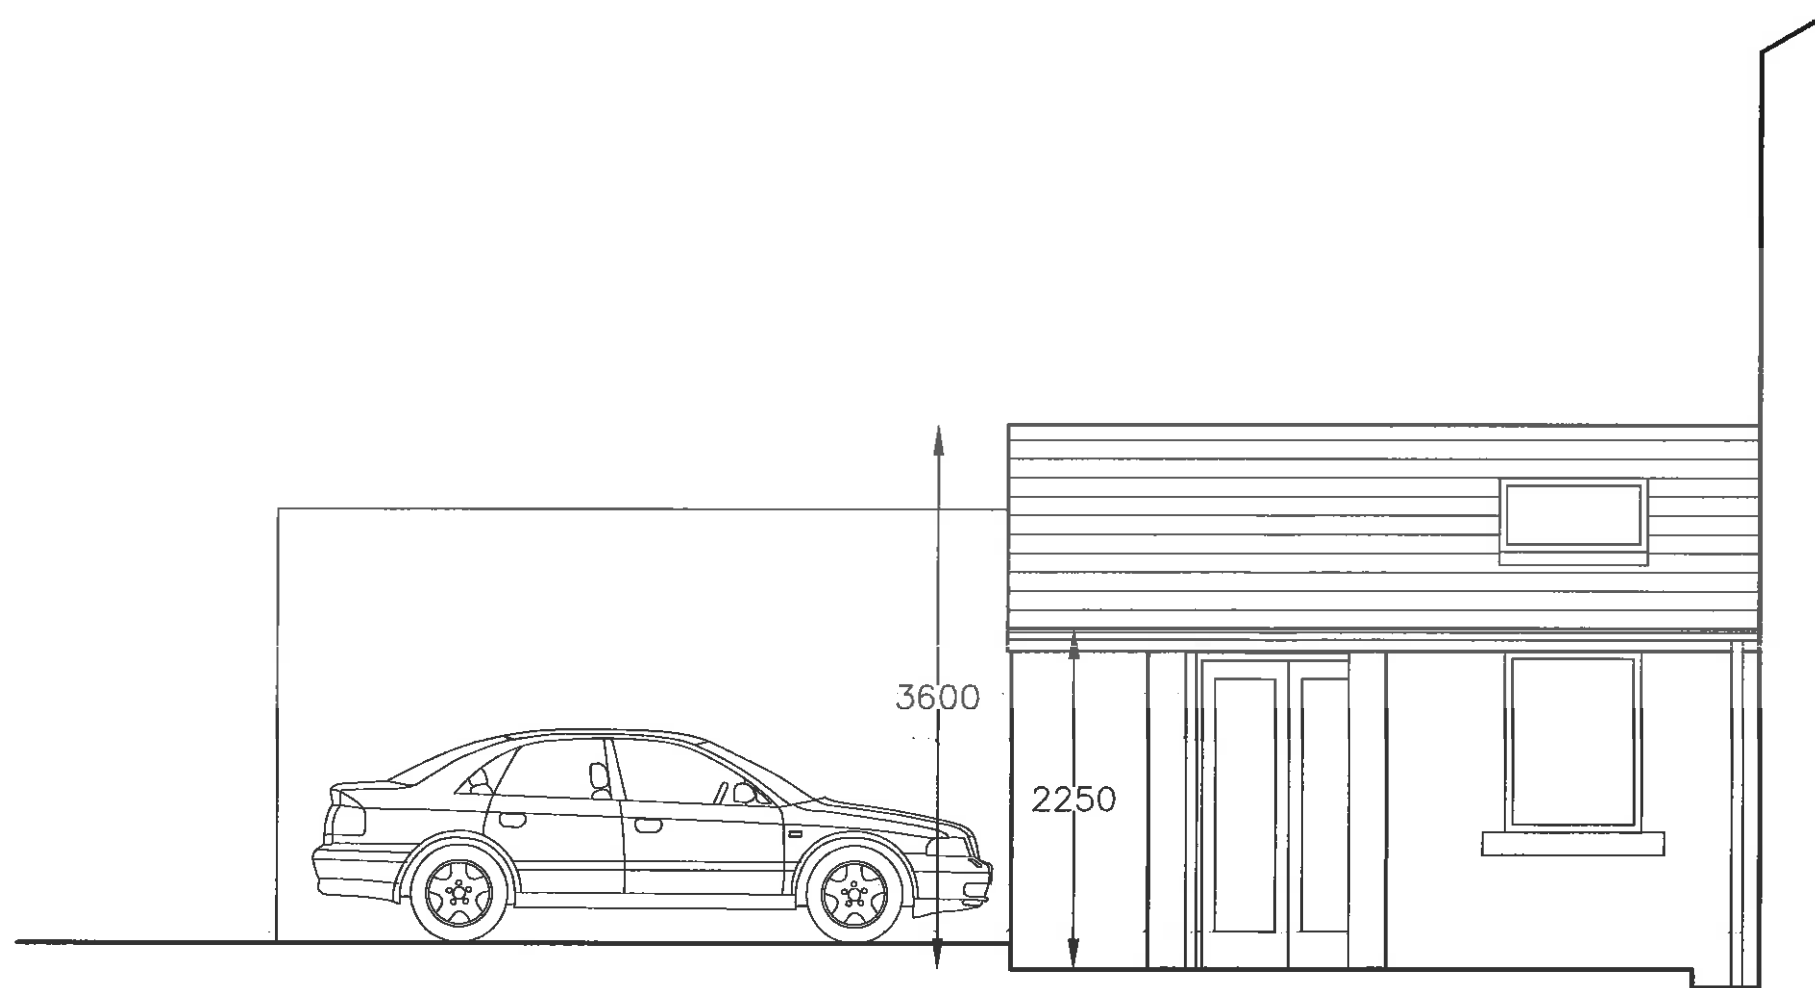

Client:		
G. Dugdale & O. Pamphlett		
Project:		
Proposed Extension 20 Waddington Road Clitheroe		
Dwg title:		
Proposed Side Elevation (north-west)		
Scale: A3:	Date:	Drawn by:
1:50	04.09.16	PD
Drawing no.	Rev.	
1079 - 06	-	




PD Construction Consultants
 11 Manor Road, Clitheroe, Lancs
 BB7 2LH
 tel: 07976 771297
 email: pdcc@hotmail.co.uk

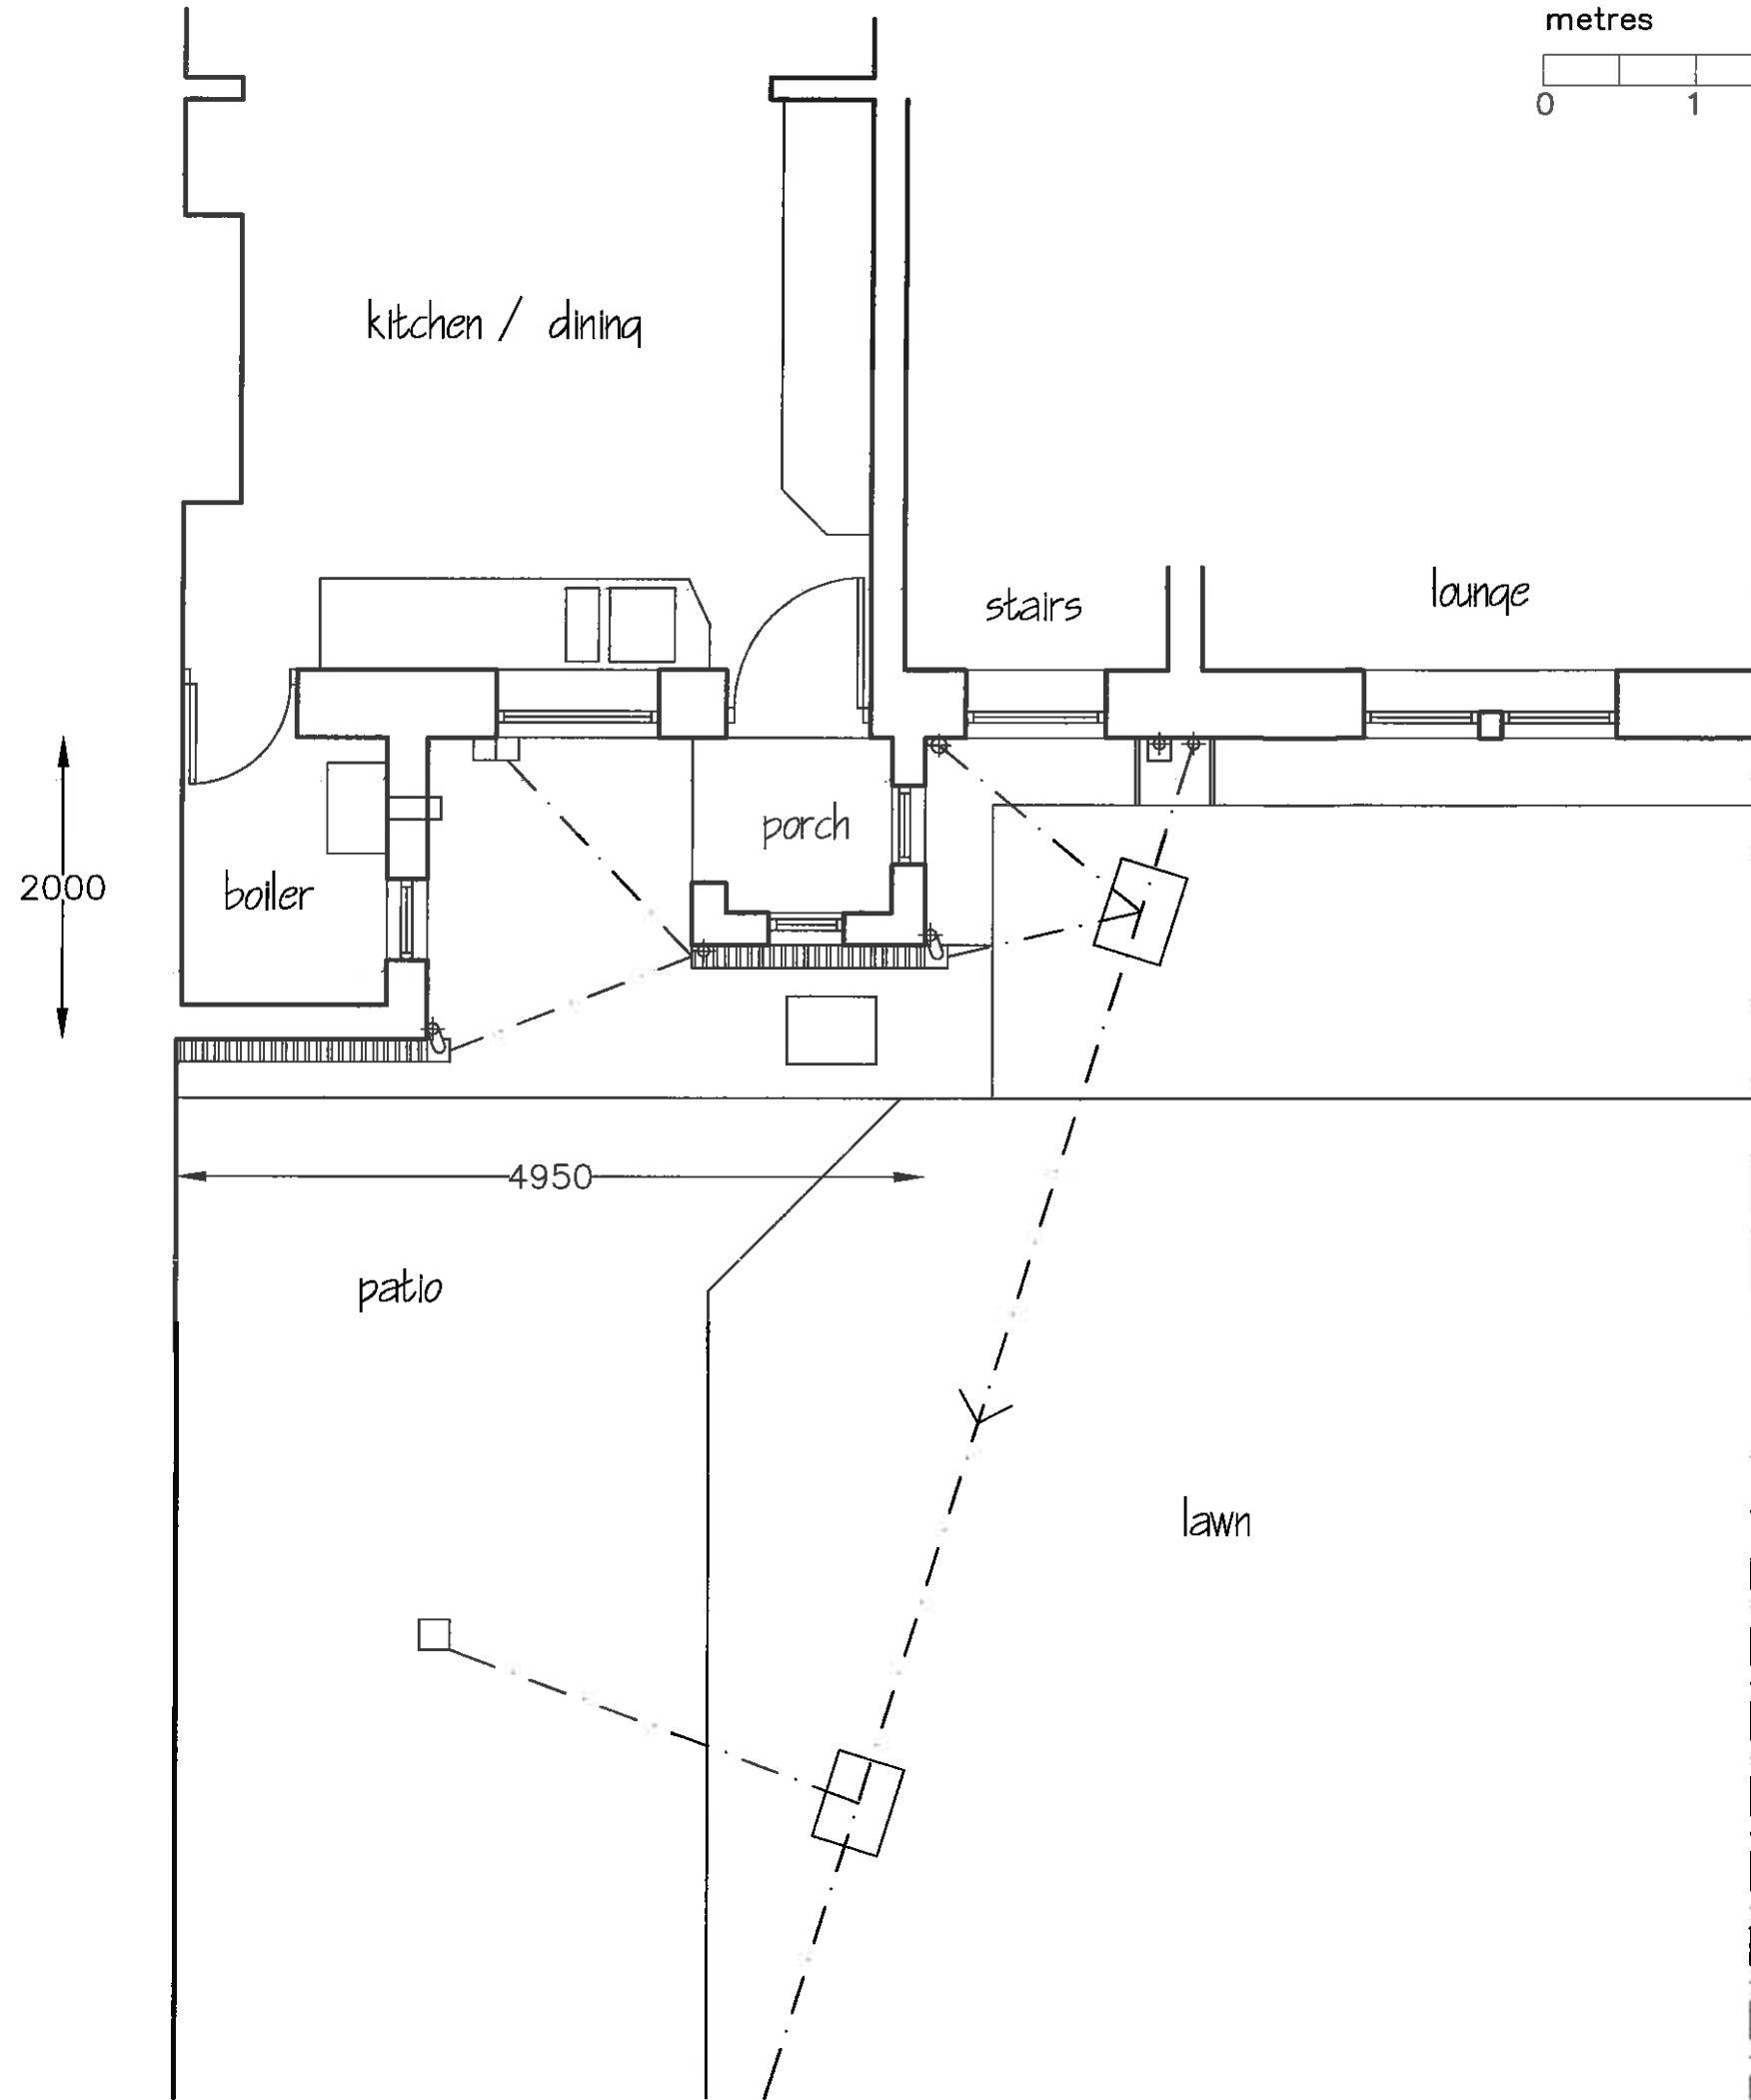

320160851P

Client: G. Dugdale & O. Pamphlett		
Project: Proposed Extension 20 Waddington Road Clitheroe		
Dwg title: Existing Ground Floor Plan		
Scale @ A3: 1:50	Date: 01.09.16	Drawn by: PD
Drawing no. 1079 - 01	Rev. -	

metres

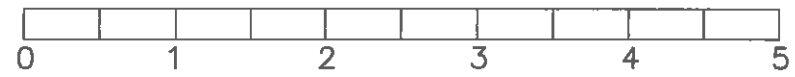


PD Construction Consultants
11 Manor Road, Clitheroe, Lancs
BB7 2LH
tel: 07976 771297
email: pdcc@hotmail.co.uk



320160851P

Client: G. Dugdale & O. Pamphlett		
Project: Proposed Extension 20 Waddington Road Clitheroe		
Dwg title: Existing Rear Elevation (north-east)		
Scale: A3: 1:50	Date: 01.09.16	Drawn by: PD
Drawing no. 1079 - 02	Rev. -	

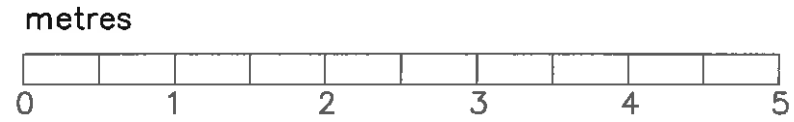


PD Construction Consultants
 11 Manor Road, Clitheroe, Lancs
 BB7 2LH
 tel: 07976 771297
 email: pdcc@hotmail.co.uk




320160851P

Client:		
G. Dugdale & O. Pamphlett		
Project:		
Proposed Extension 20 Waddington Road Clitheroe		
Dwg title:		
Proposed Rear Elevation (north-east)		
Scale @ A3:	Date:	Drawn by:
1:50	04.09.16	PD
Drawing no.	Rev.	
1079 - 05	-	

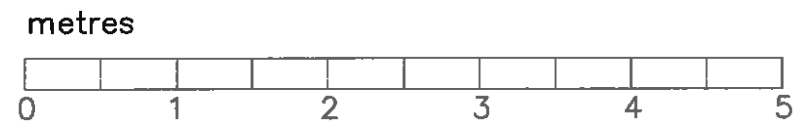


PD Construction Consultants
 11 Manor Road, Clitheroe, Lancs
 BB7 2LH
 tel: 07976 771297
 email: pdcc@hotmail.co.uk

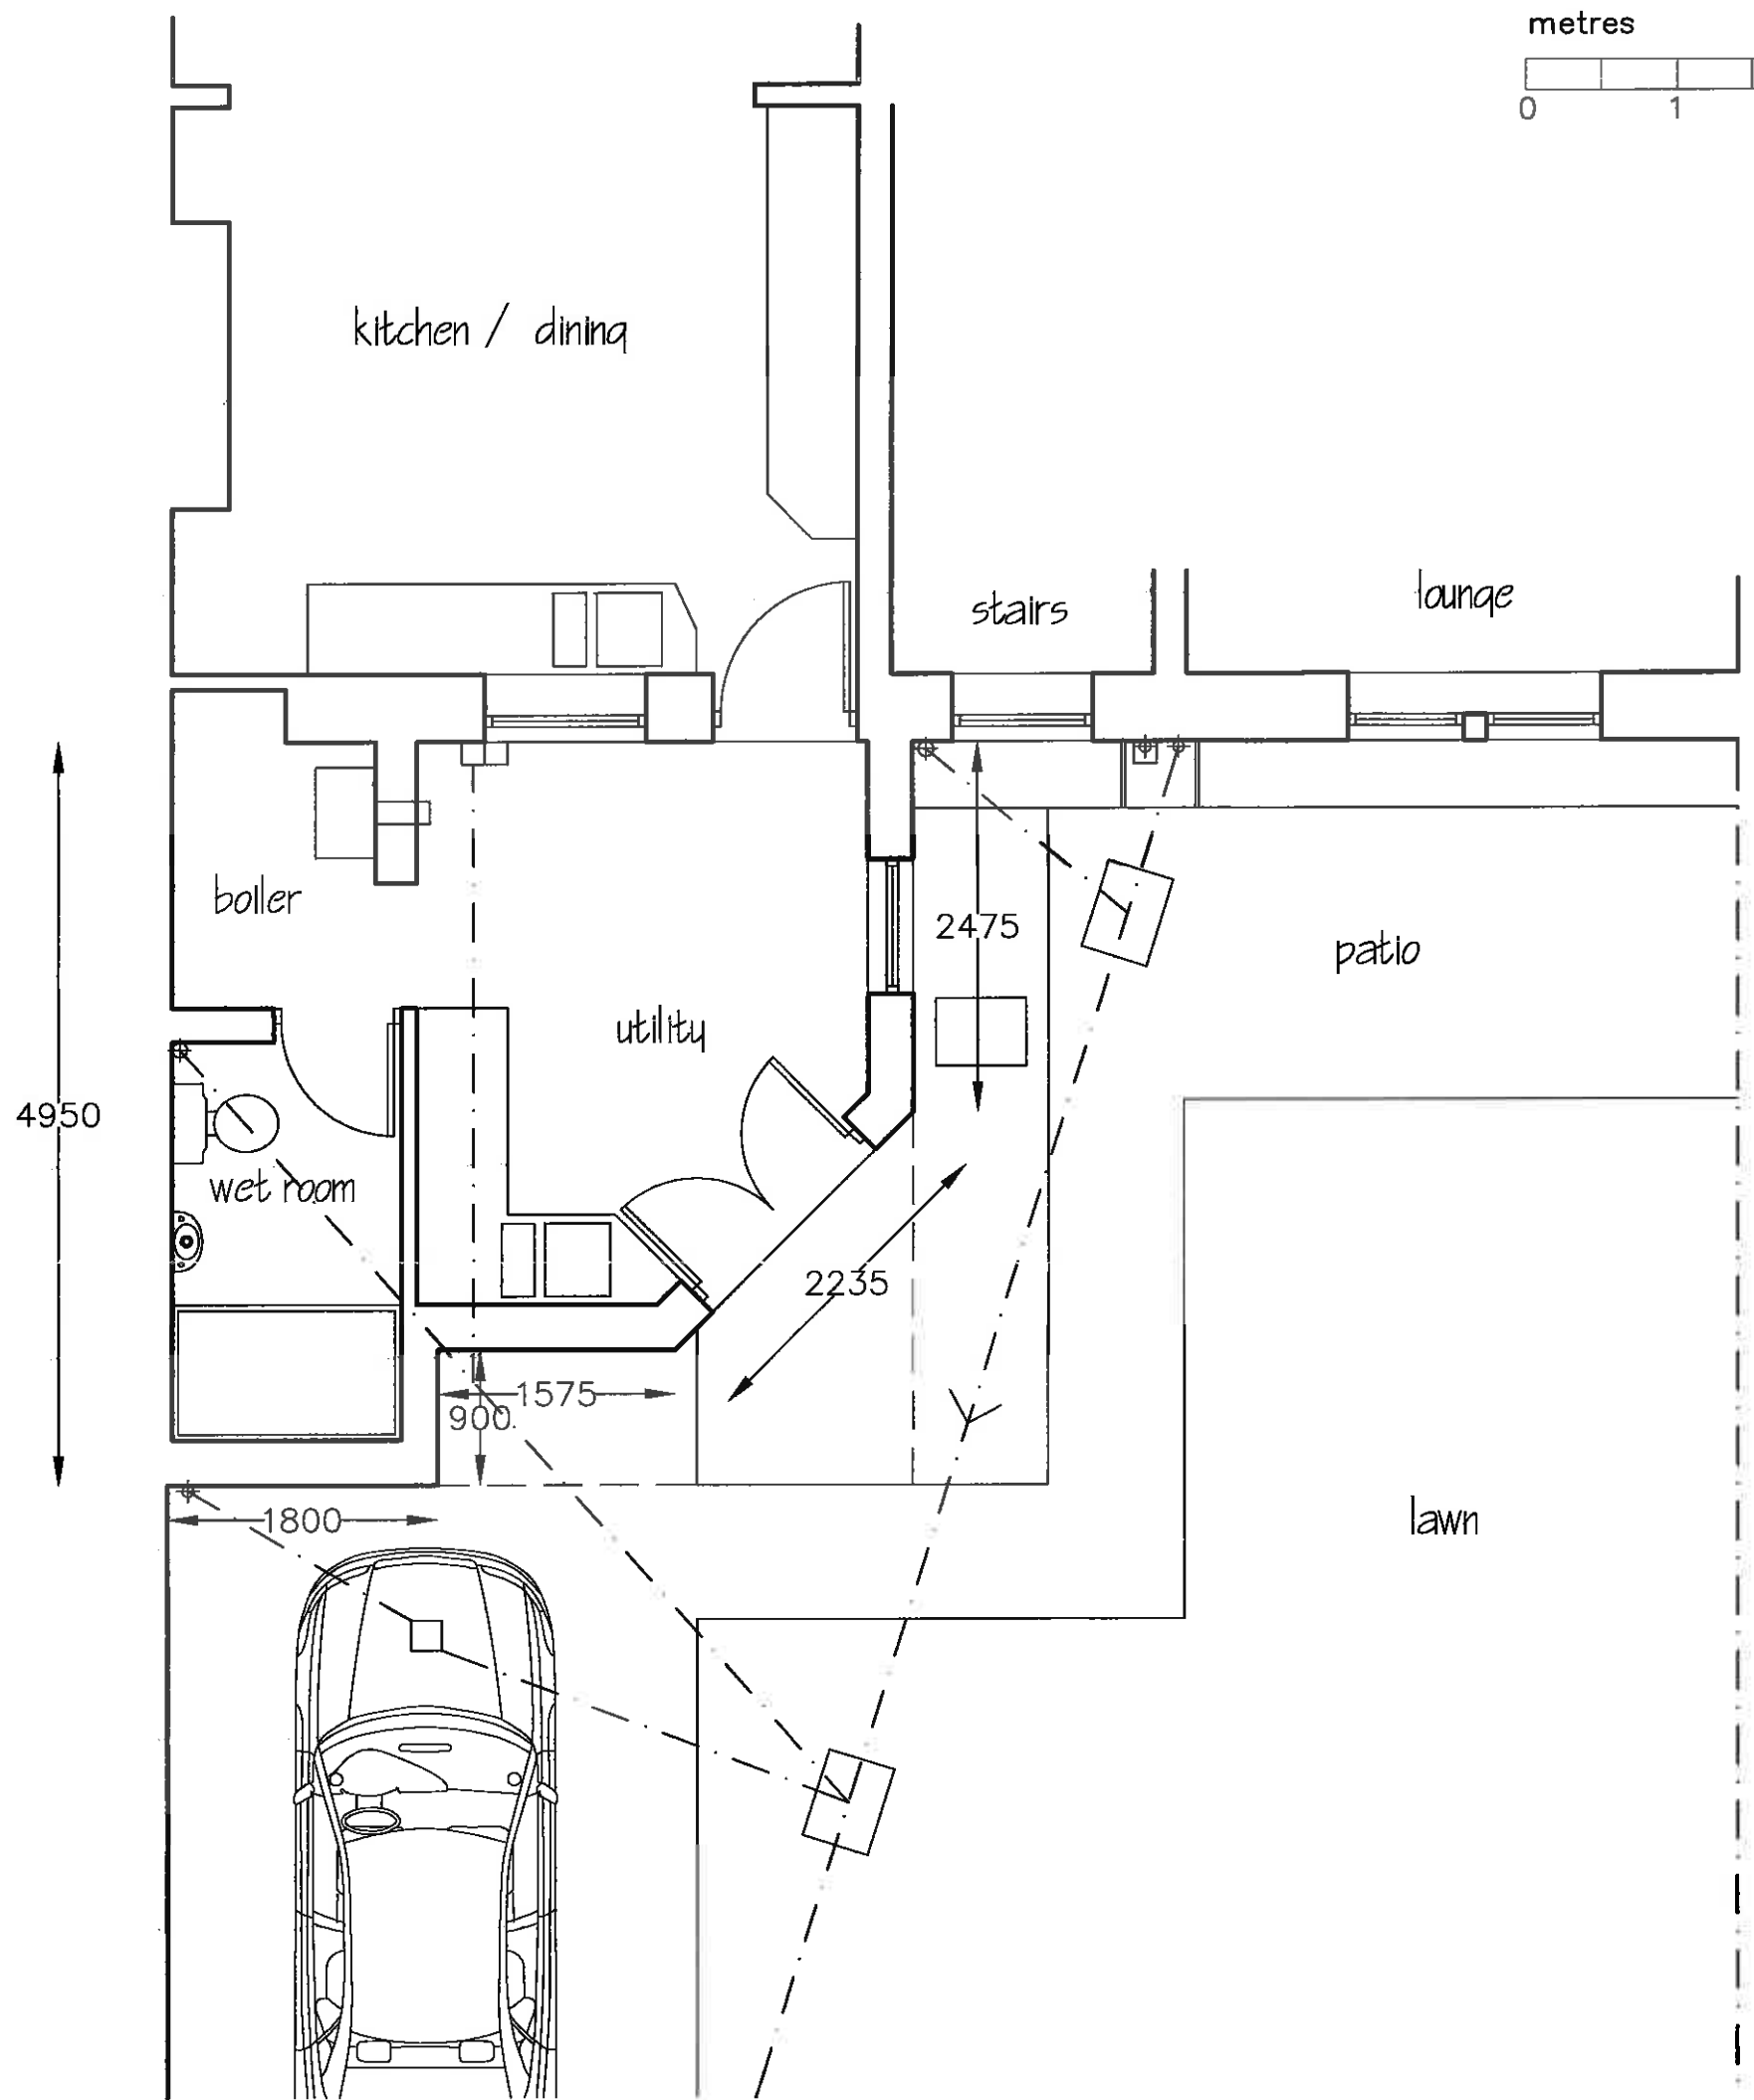


320160851P

Client:		
G. Dugdale & O. Pamphlett		
Project:		
Proposed Extension 20 Waddington Road Clitheroe		
Dwg title:		
Proposed Ground Floor Plan		
Scale @ A3:	Date:	Drawn by:
1:50	04.09.16	PD
Drawing no.		Rev.
1079 - 04		-


metres

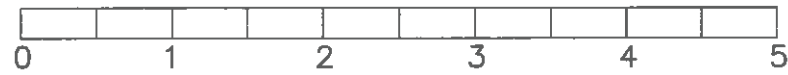


PD Construction Consultants
11 Manor Road, Clitheroe, Lancs
BB7 2LH
tel: 07976 771297
email: pdcc@hotmail.co.uk

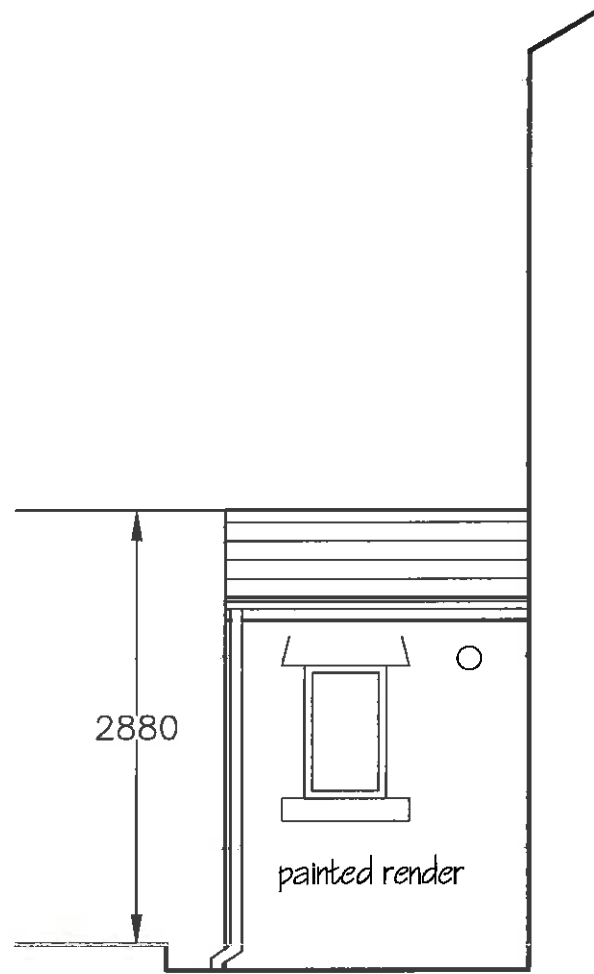

Boiler Room (nw)

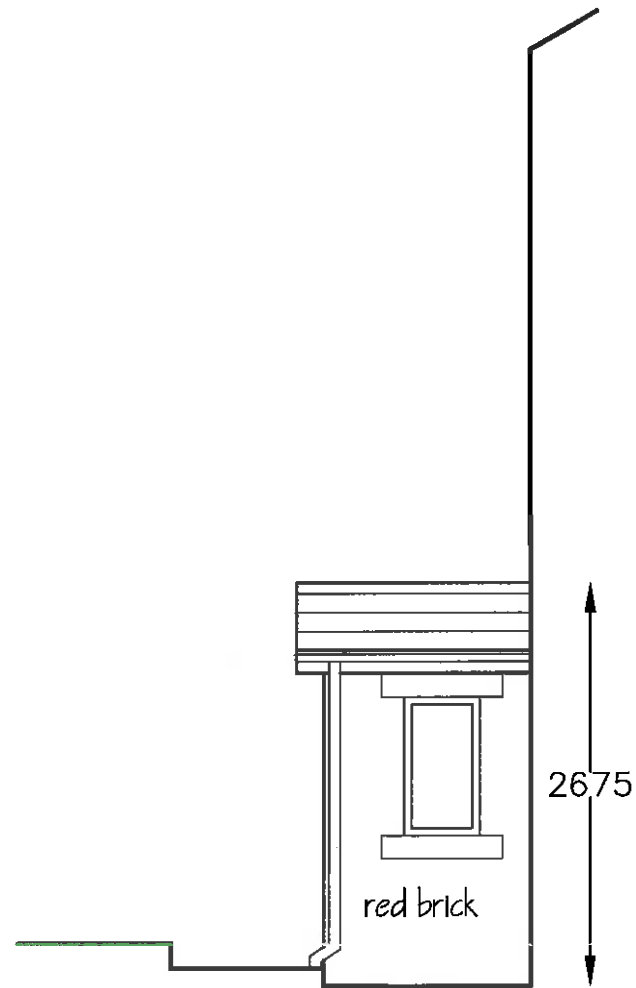

Porch (nw)

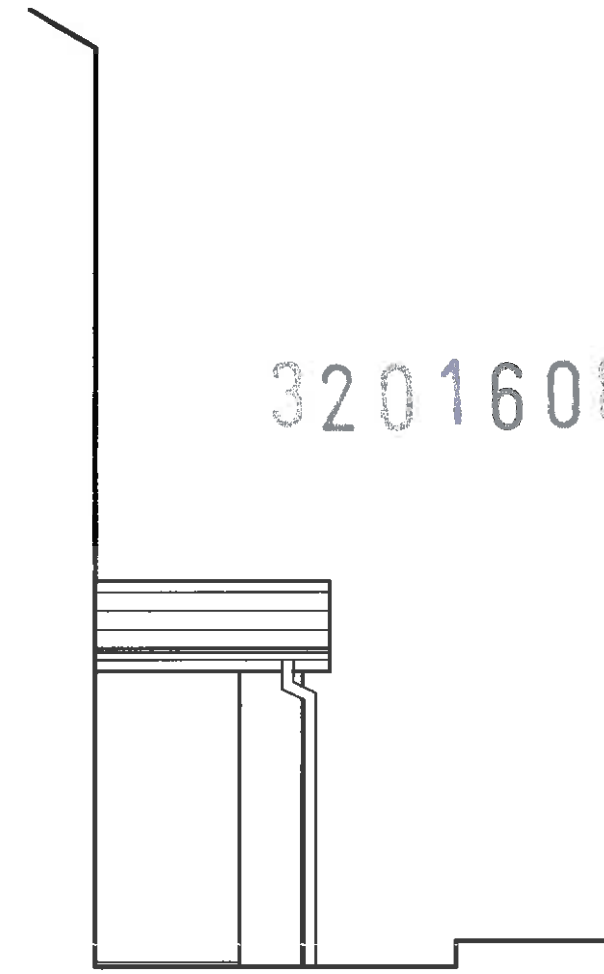

Porch (se)

320160851P

Client: G. Dugdale & O. Pamphlett		
Project: Proposed Extension 20 Waddington Road Clitheroe		
Dwg title: Existing Porch & Boiler Room Elevations		
Scale: A3: 1:50	Date: 01.09.16	Drawn by: PD
Drawing no. 1079 - 03	Rev. -	