


rev A 11:04:2016 plan revised at clients request MSA  
rev B 13:04:2016 plan revised at clients request MSA  
rev C 28:04:2016 elevations added to plan MSA  
rev D 11:08:2016 plan revised to original approved elevations MSA  
rev E 15:08:2016 plan revised for submission of amended planning application MSA  
rev F 19:09:2016 new planning application plan MSA  
rev G 12:10:2016 net floor area revised MSA

The CONTRACTOR is to check and verify ALL building and site dimensions, levels and sewer invert levels to connection points prior to commencement of works on site. The CONTRACTOR must comply in ALL respects with the current Building Regulations, Codes of Practice, Health and Safety (CDM Regulations), requirements whether or not specifically stated upon these drawings.

This drawing is not intended to show details of ground conditions, or ground contaminants. Each area of ground relied upon to support the structure (including drainage) as depicted, to be investigated by the contractor.

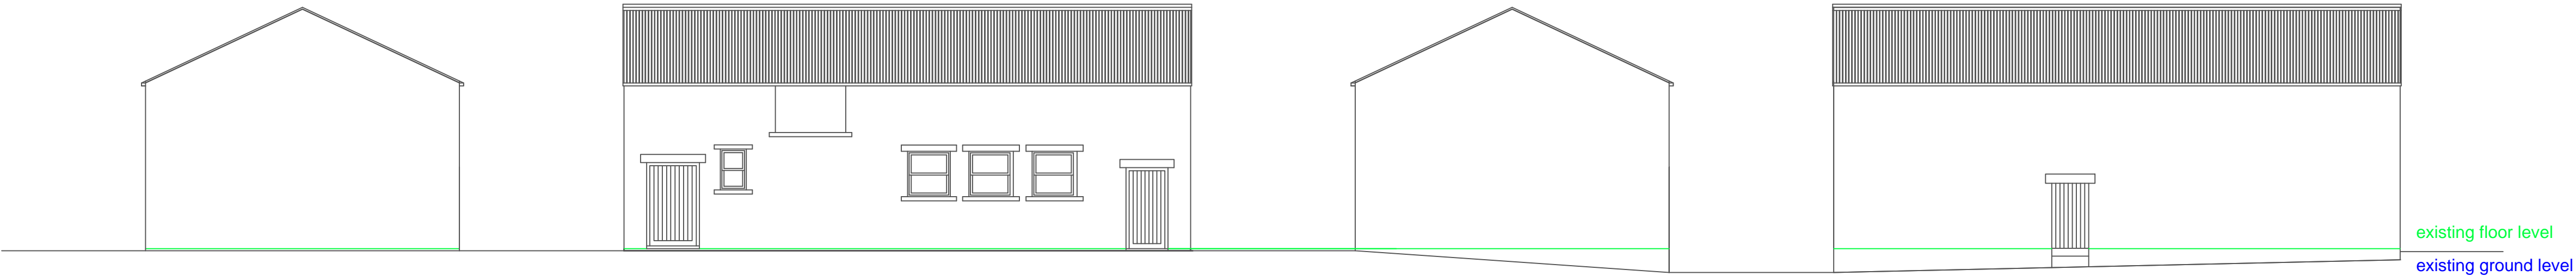


Existing side elevation

Existing front elevation

Existing side elevation

Existing rear elevation

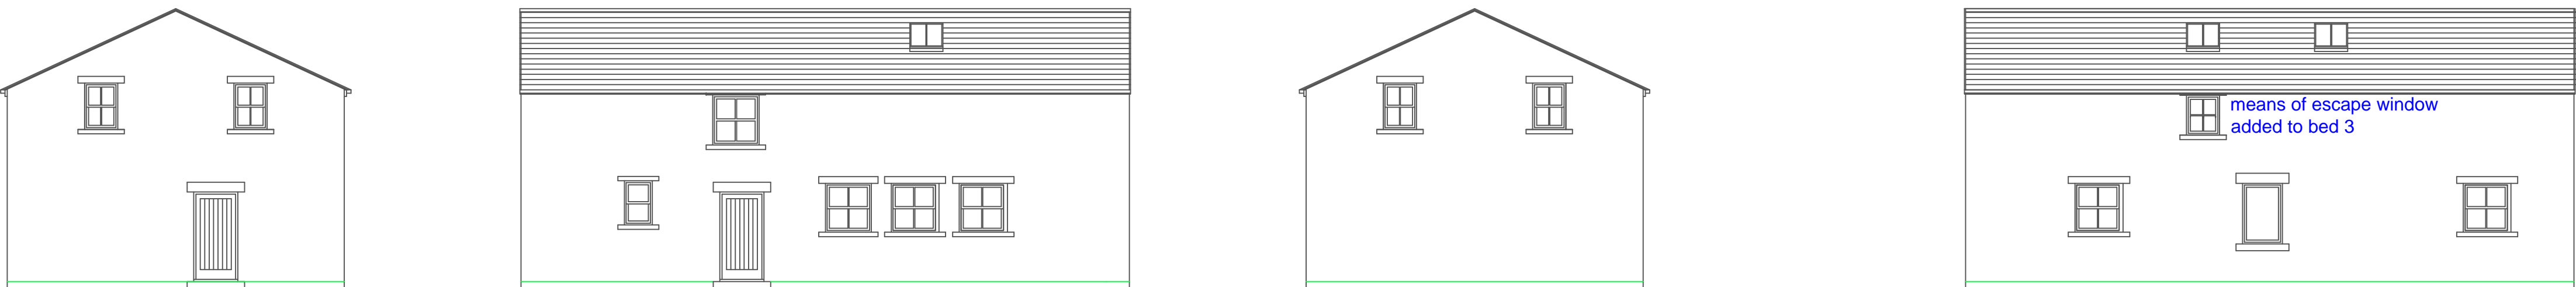


Proposed side elevation

Proposed front elevation


Proposed side elevation

Proposed rear elevation

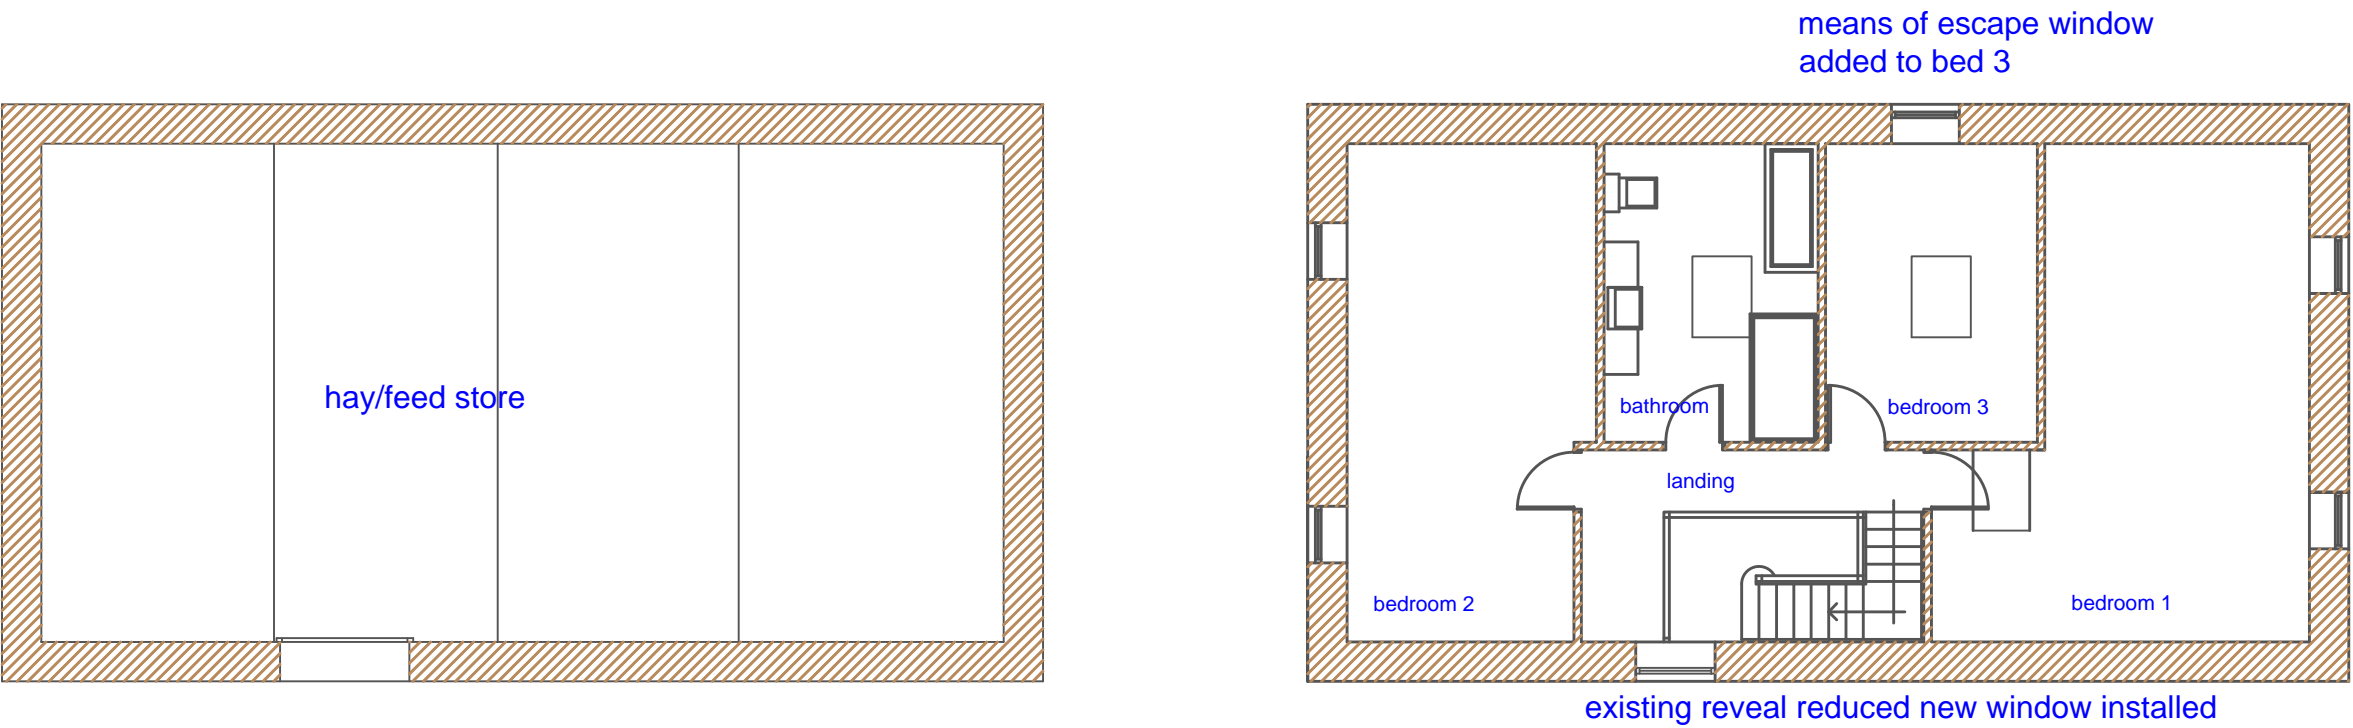

Existing first floor plan

Proposed first floor plan

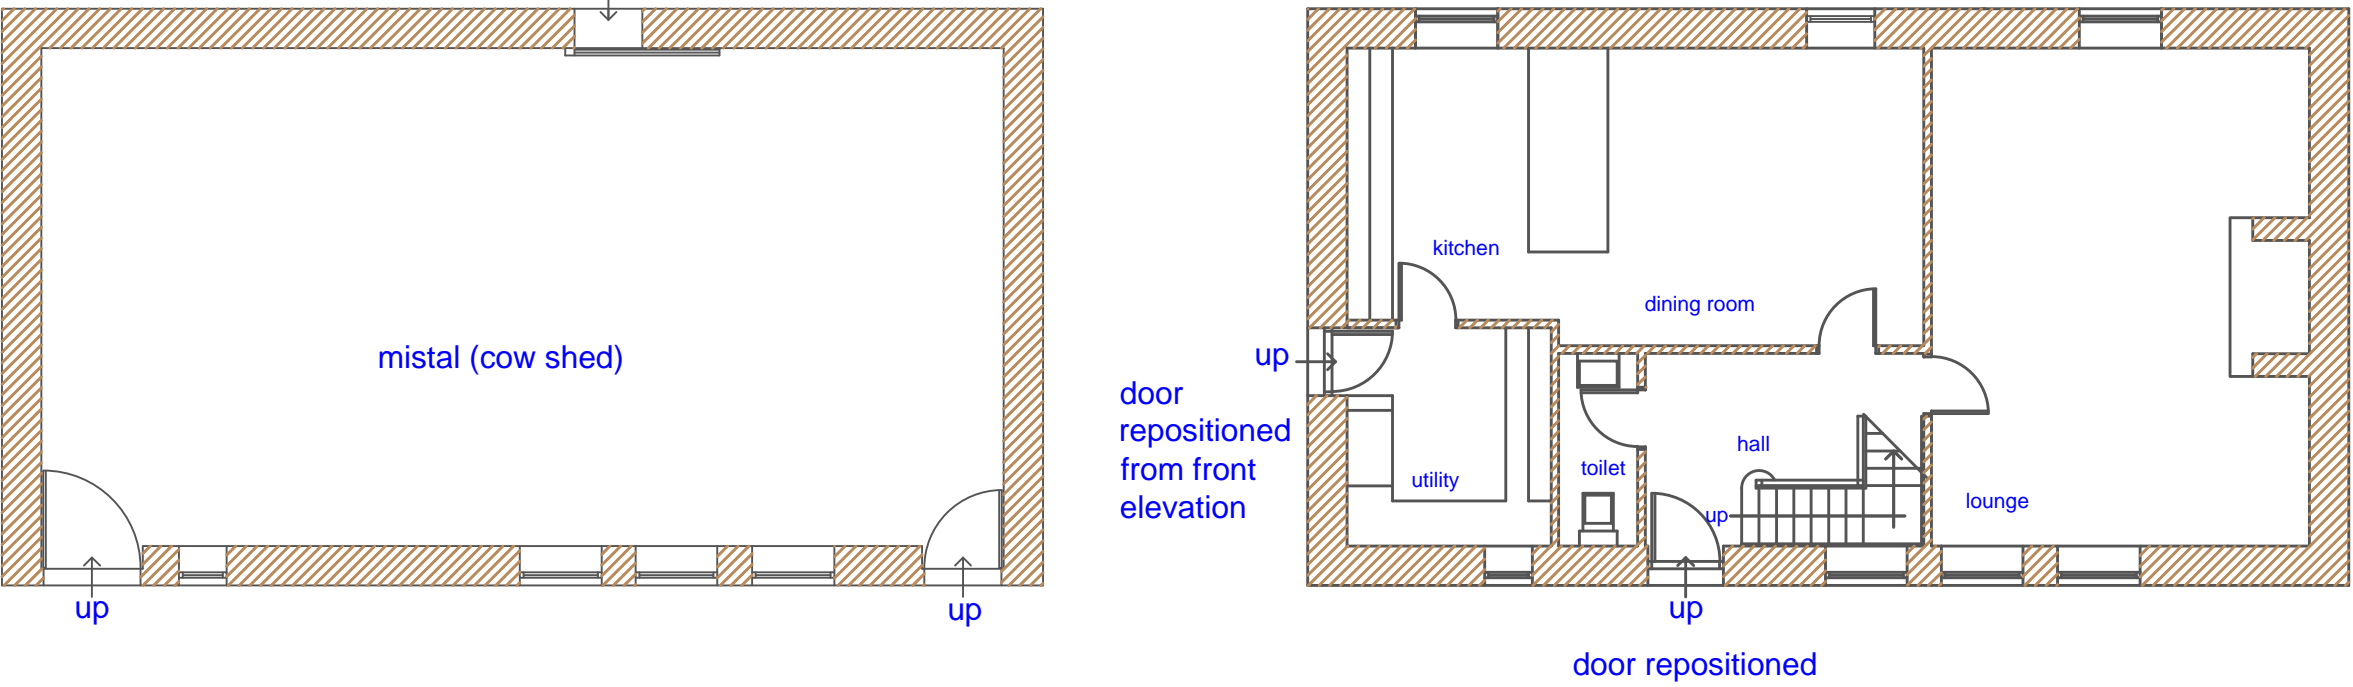

Existing ground floor plan

Proposed ground floor plan

## Classic Architecture

45 Alma avenue  
Foulridge  
Colne  
Lancashire  
BB8 7NS  
T 01282 866 448  
M 07921 842 344  
www.classic-architecture.co.uk  
design@classic-architecture.co.uk

### Client

MR A CHETTL  
HEWITTS FARM  
PAYTHORNE  
CLITHEROE  
LANCASHIRE  
BB7 4JD

### Project

CHANGE OF USE BARN TO DWELLING  
KILN LANE BARN  
KILN LANE  
PAYTHORNE  
CLITHEROE  
LANCASHIRE BB7 4JD

### Drawing title

PLANNING APPLICATION PLAN  
EXISTING AND PROPOSED FLOOR  
PLANS AND ELEVATIONS

### Scale

1 : 100 @ A1

### Date

23:03:2016

### drawing number

CAL 2016 012 001

### Designer

MEL S ASTON

### Area

Existing and proposed  
net floor area140.0 m2

### revision

G

This drawing and the building works depicted are the copyright of Classic Architecture Limited and may not be reproduced except by written permission. ©

DO NOT SCALE USE FIGURED DIMENSIONS