



Site Location Plan 1:500




Front Elevation (South East) showing Proposed Portico

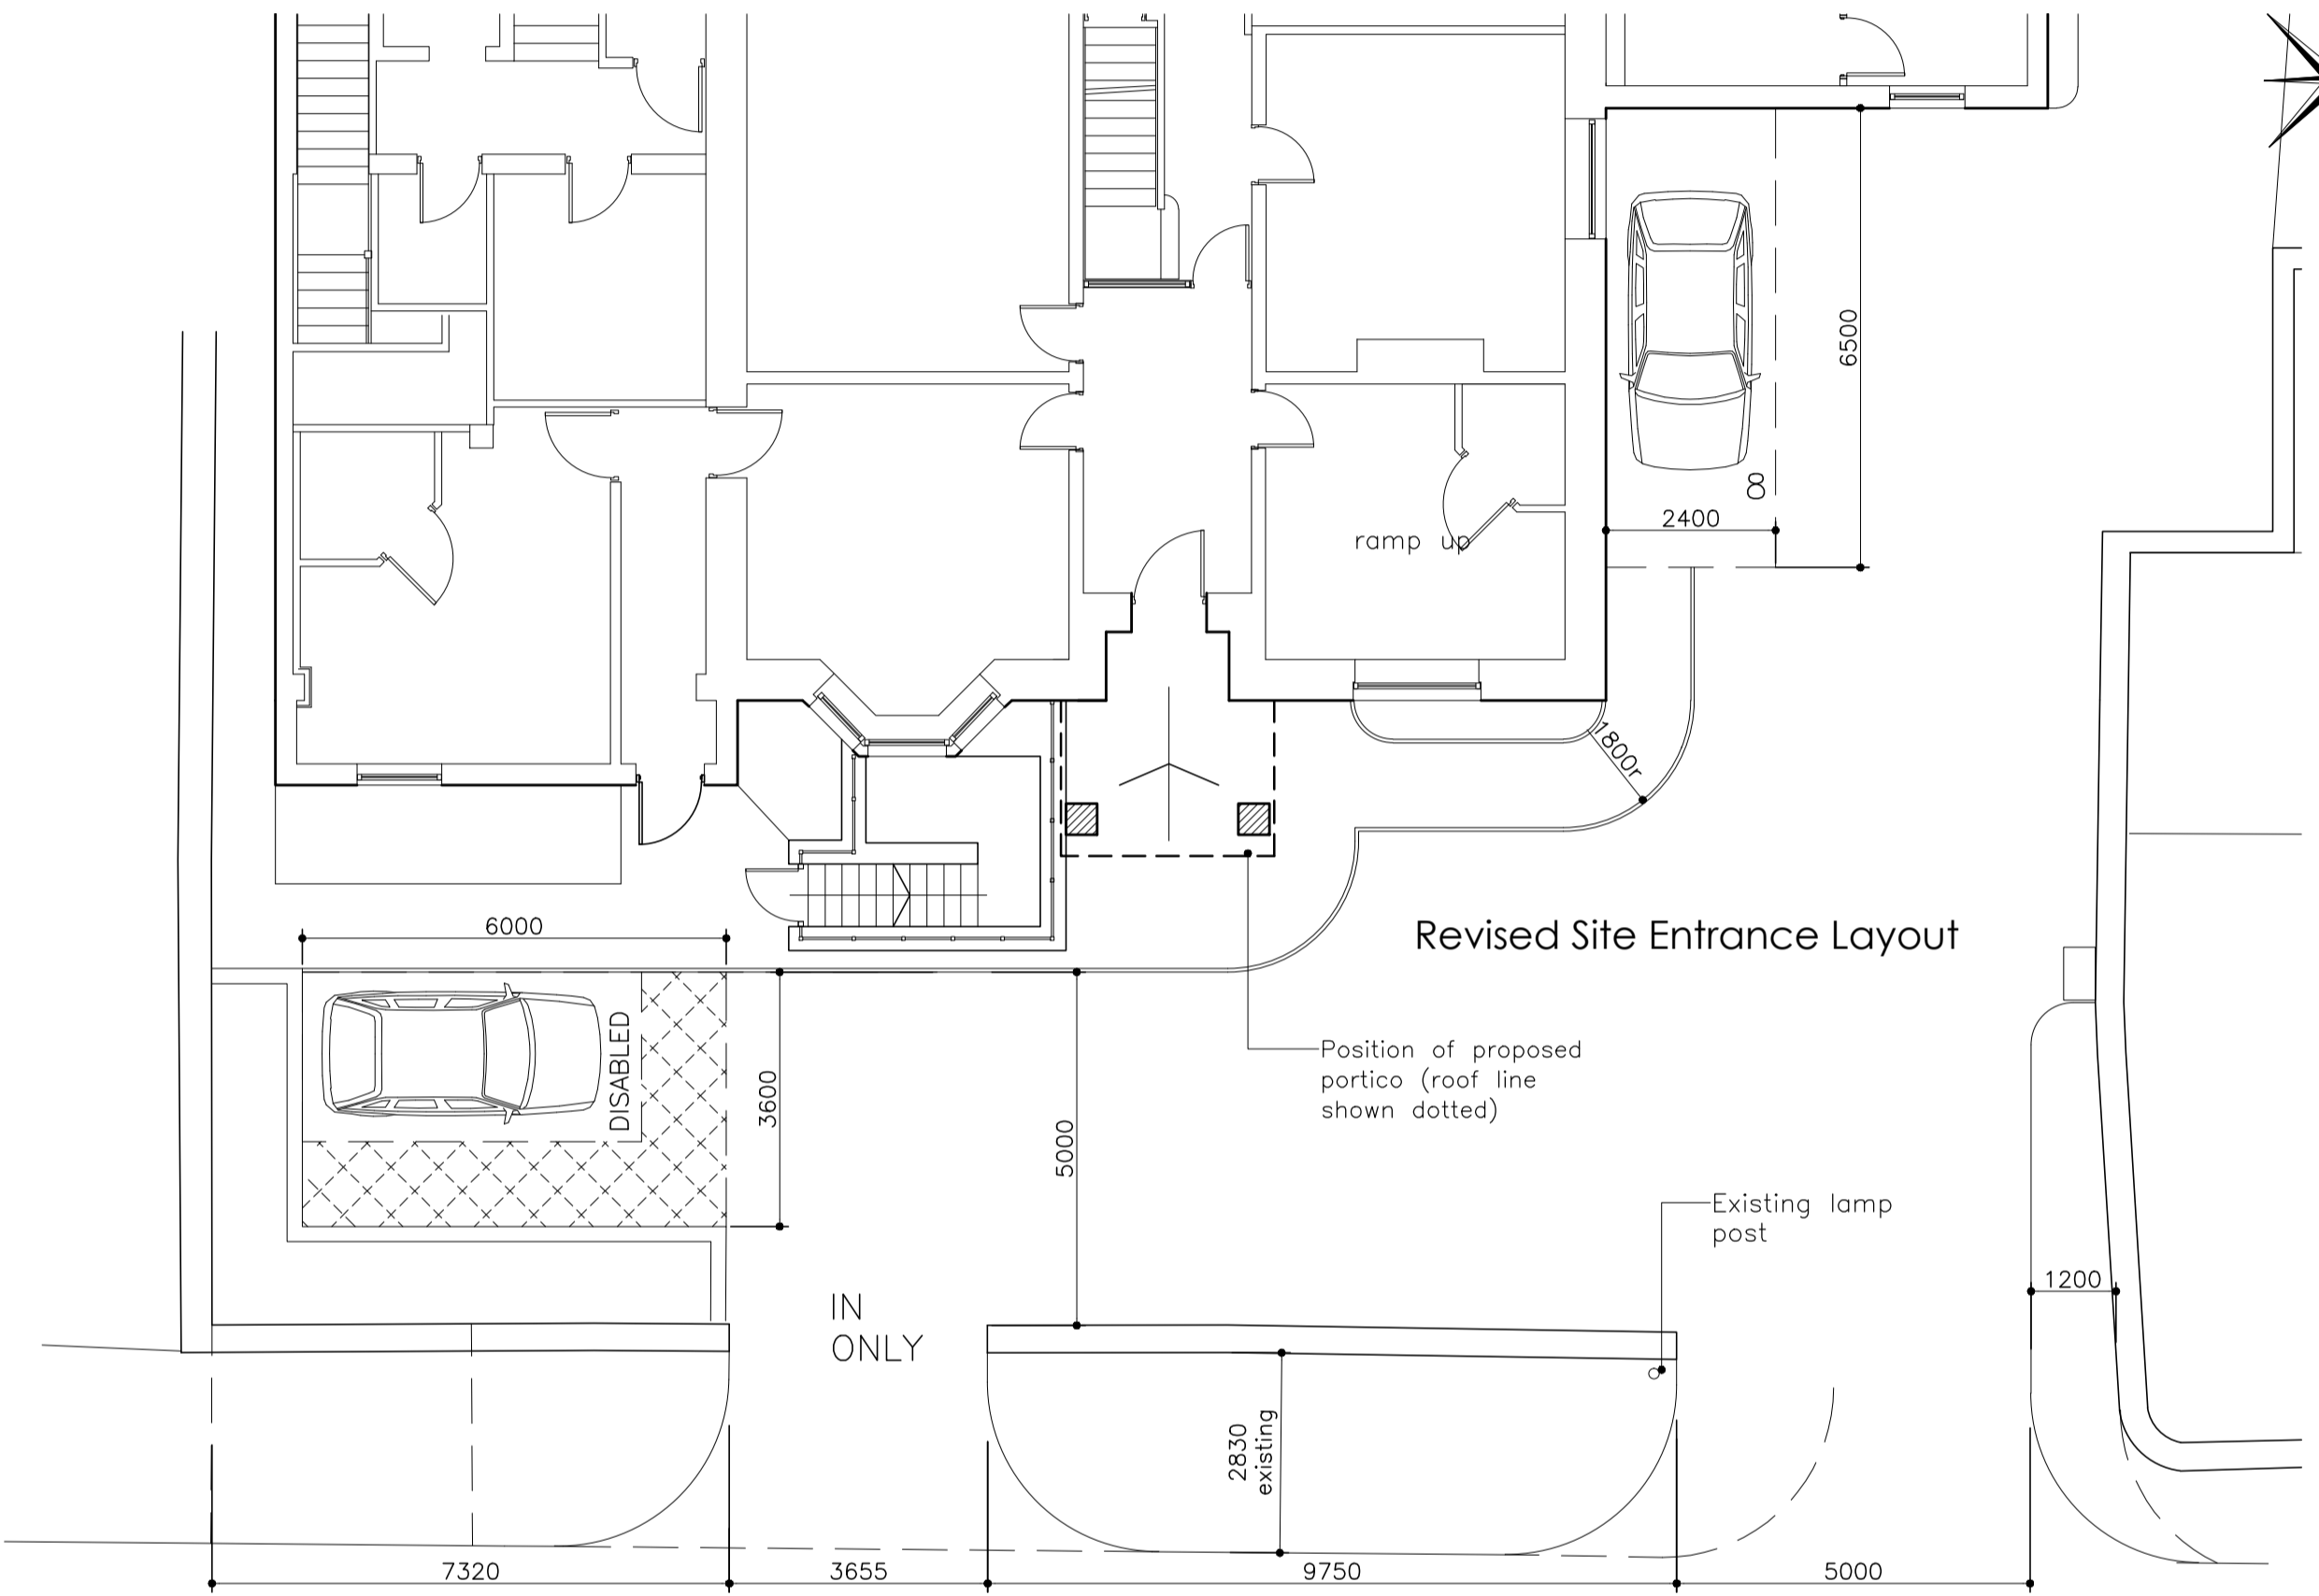


Revised Site Entrance Layout

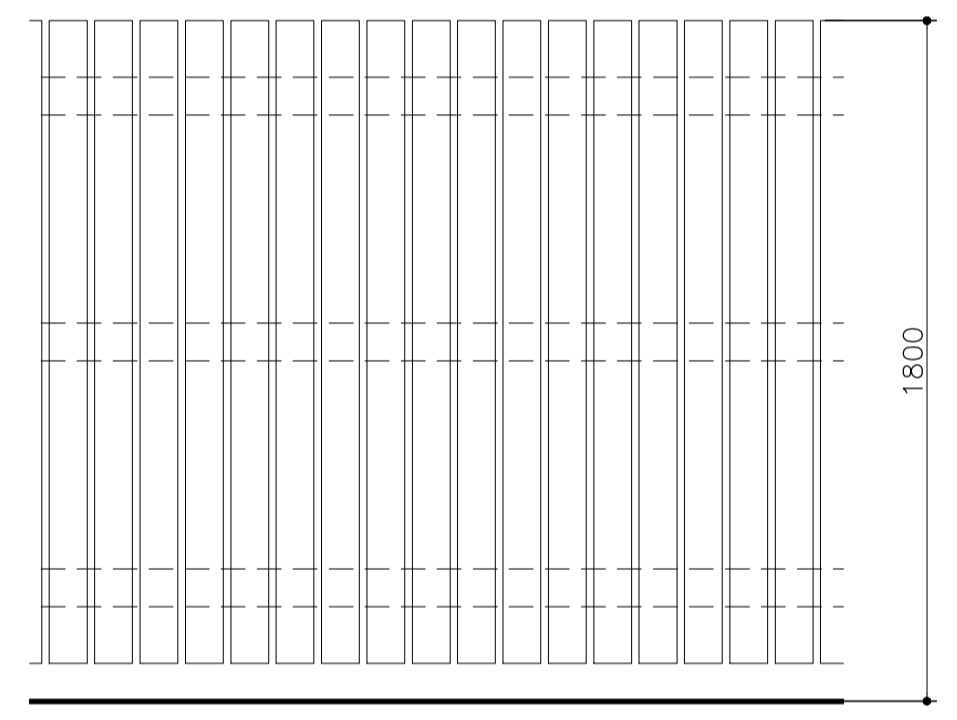


Part Elevation of Proposed Fence 1:20

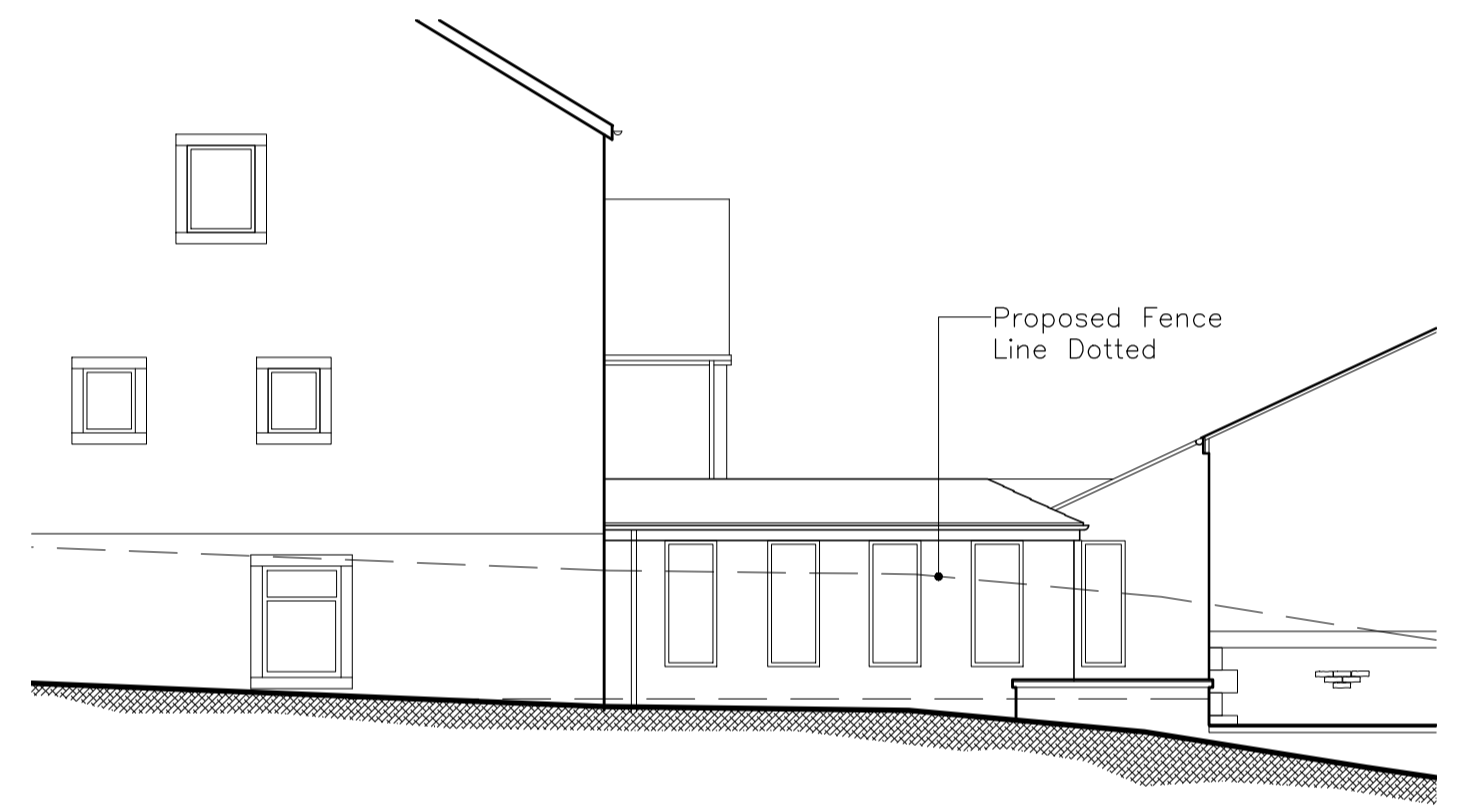


Proposed Dayroom Elevation showing line of perimeter fence

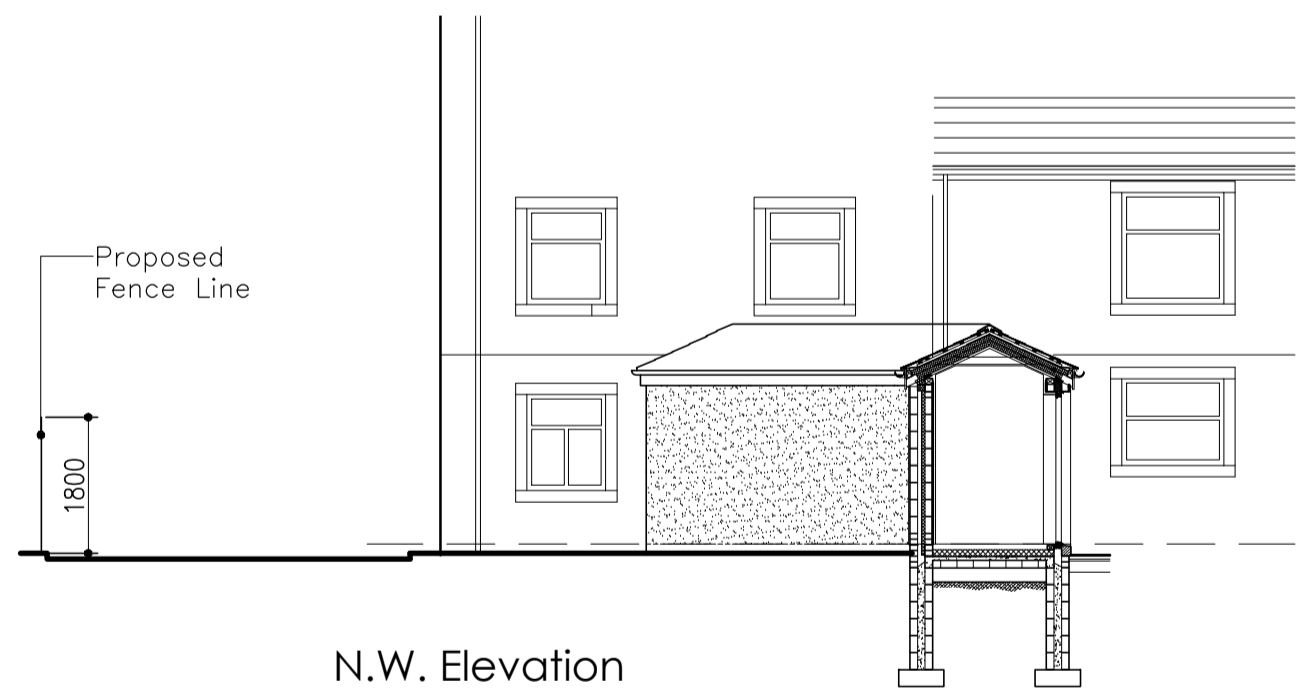

N.W. Elevation

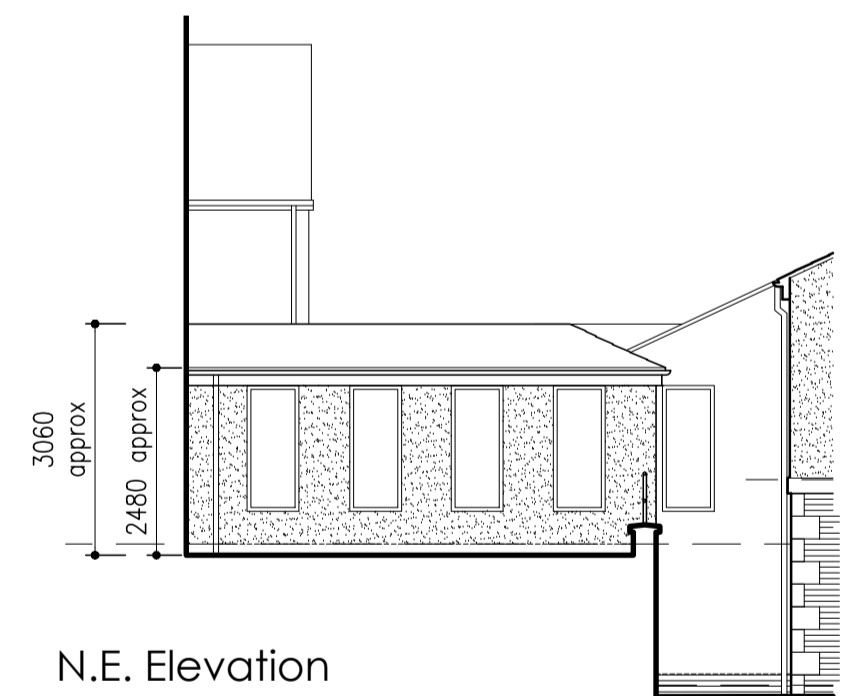


N.E. Elevation

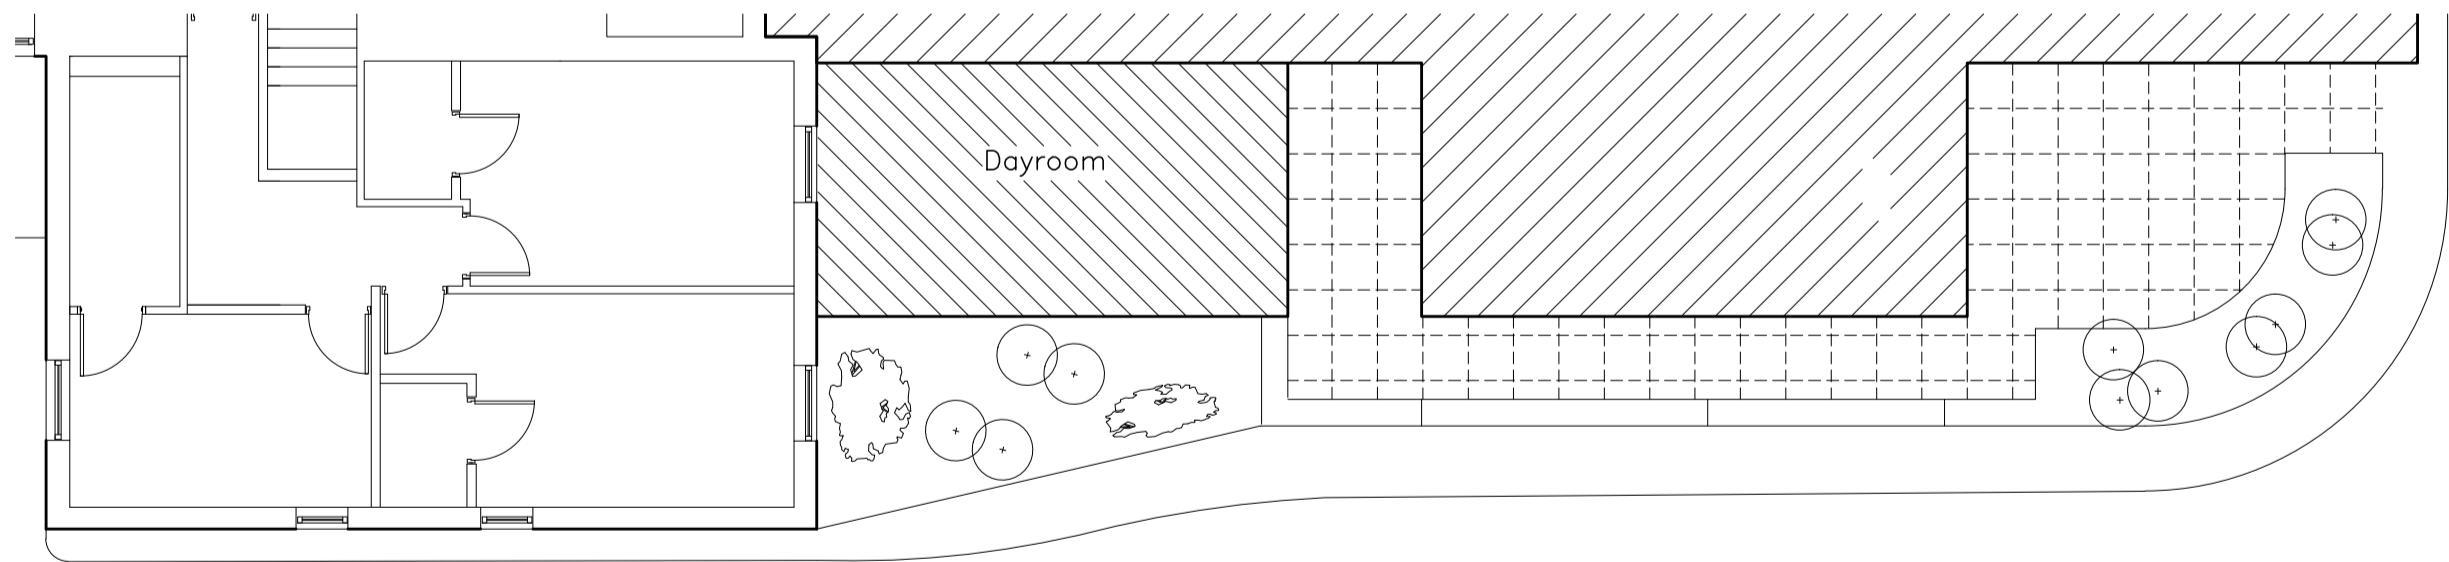


Dayroom


MATERIALS:  
 Roof - Natural blue slate to match existing  
 Walls - Through coloured render to match new block  
 Windows & Doors - White upvc  
 Rainwater Goods - Black upvc

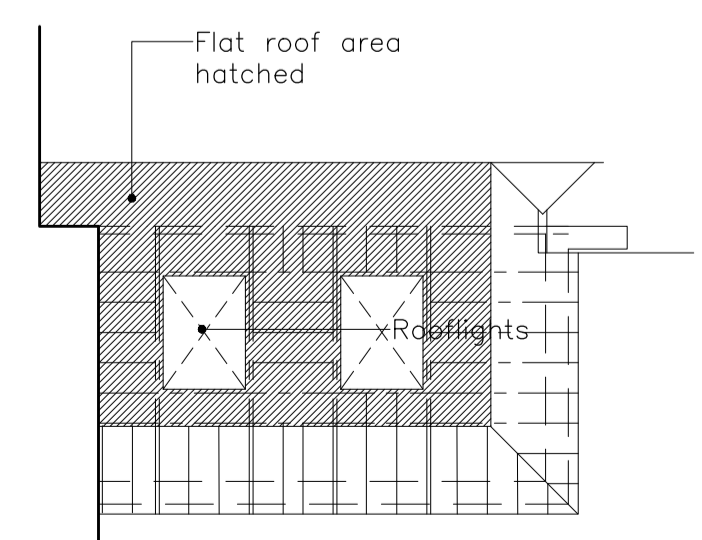

Roof Plan

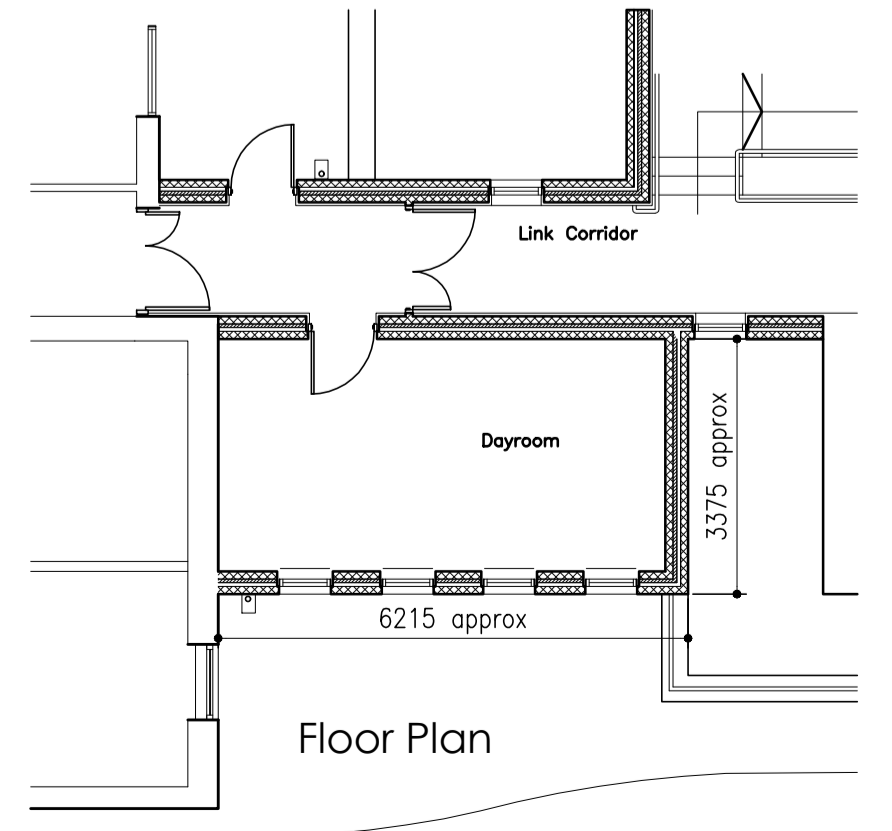

Floor Plan

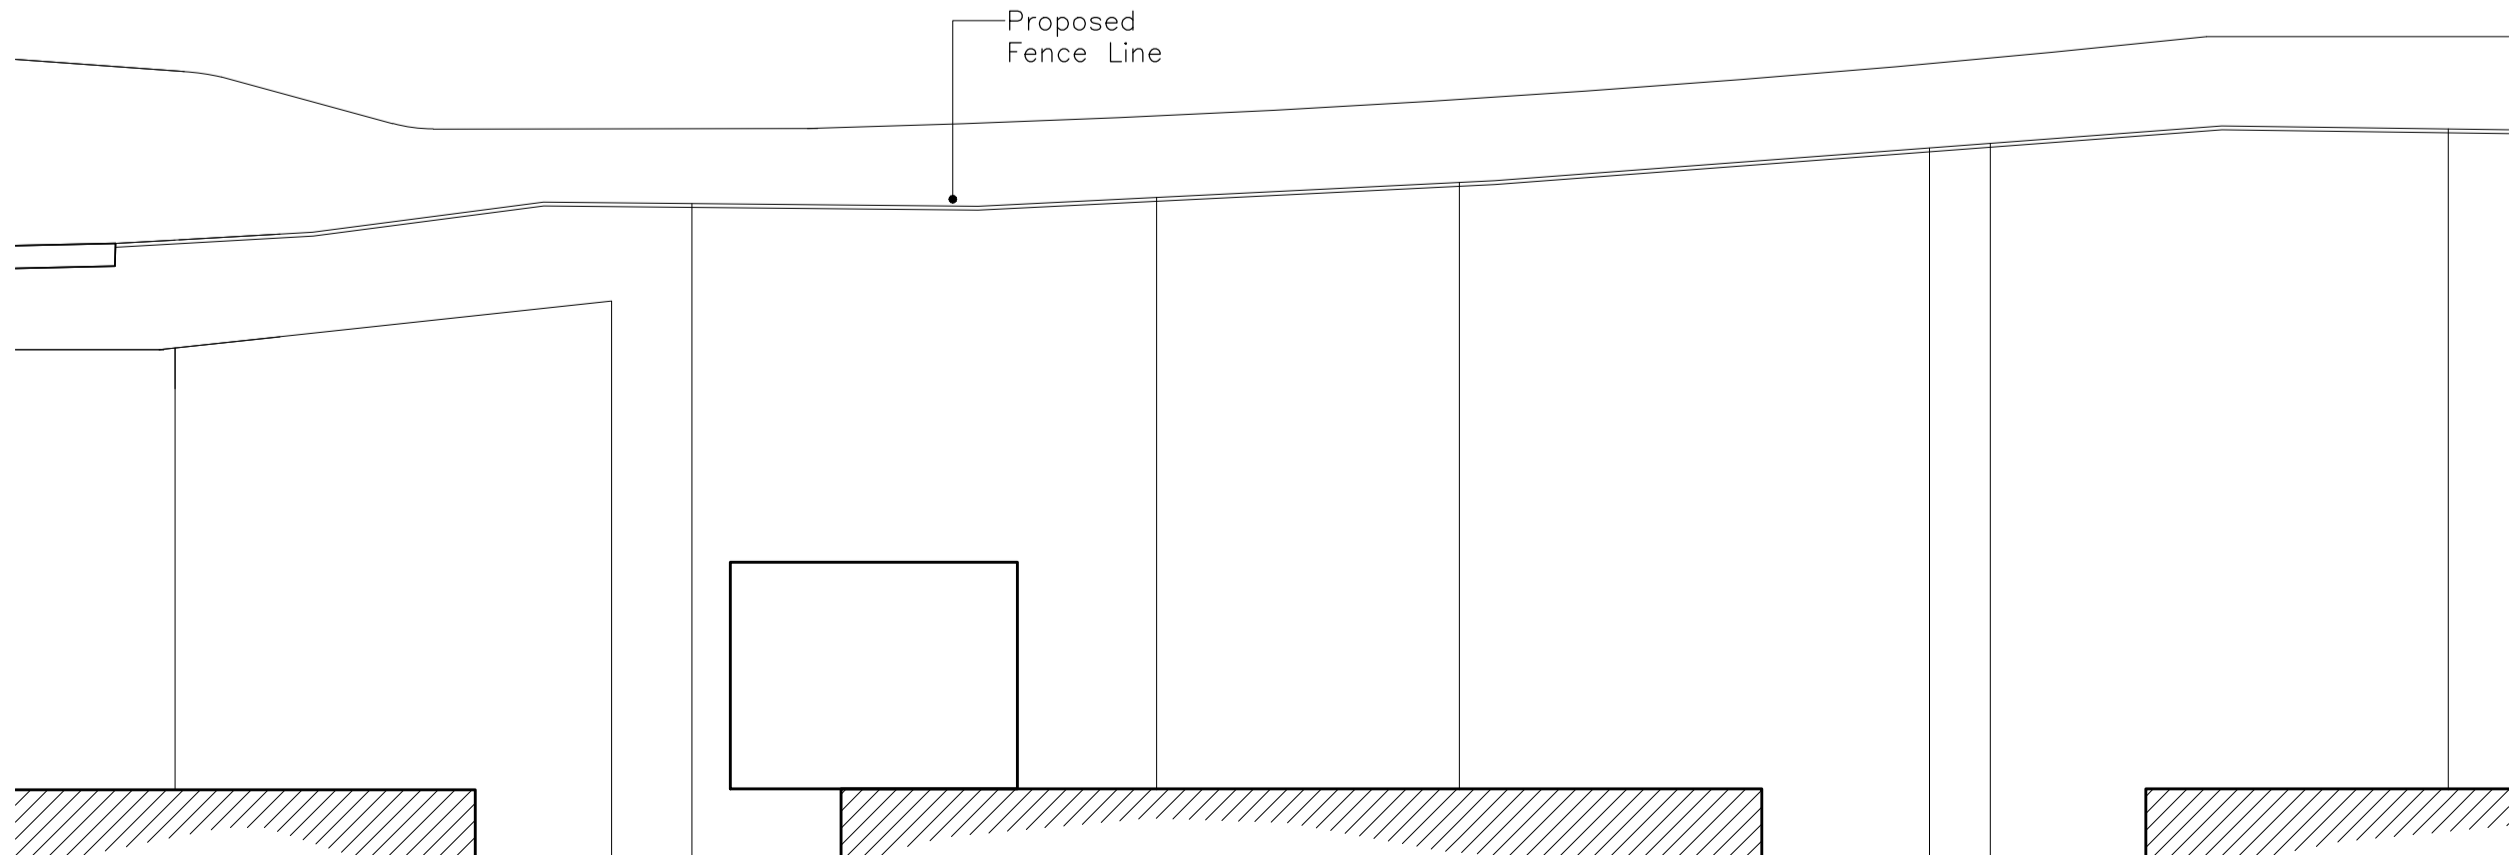

Proposed Fence Line

- Revisions:
- A: 14/09/16 Dayroom size increased;
  - B: 05/10/16 Location Plan updated;
  - C: 26/10/16 Proposed fencing details added

Ratcliffe Architectural Services RAS  
 Chartered Architectural Technologist

6 Sandybeds Close - Accrington - Lancs - BB5 2XG  
 Tel: 07787 175223  
 Email: mra.services@btinternet.com

client:  
**Brierley Care Ltd**

job:  
**Extension to High Brake House, Chatburn Road Clitheroe**

drawing:  
**Proposed Dayroom Extension; Front Portico and Revised Front Entrance Layout**

scale: (@ A1)	drawn:	date:
1:100 1:500	MR	Apr 2016
checked:		date:
job no:	dwg no:	rev:
RA114	117	C