


Ward Bdy

Riverside

NOTES
THIS DRAWING IS TO BE READ IN CONNECTION WITH ALL OTHER DRAWINGS FOR THIS PROJECT.
ALL LEVELS AND DIMENSIONS ARE TO BE CHECKED ON SITE BY THE CONTRACTOR, PRIOR TO
PLACING ORDERS OR COMMENCING ANY OF THE WORKING PARTY.
ALL DIMENSIONS ARE IN METERS UNLESS OTHERWISE STATED.
ANY DISCREPANCIES BETWEEN THE INFORMATION SHOWN ON THIS PLAN AND THAT FOUND ON
THE GROUND TO BE REFERRED TO THE ENGINEER, IMMEDIATELY.

320160893P

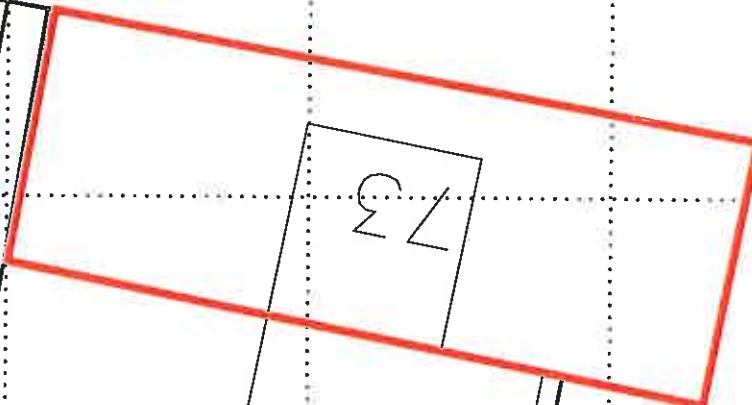

73

74

76

75

77

69


78

67


Rev.	Date	Description
A.L.H. Design Services Barley Cottage, Brewery Street, Longridge, Lancs PR8 3NB, Tel & Fax : (01772) 785719		
Client Mr M. Riches 73 Riverside, Clitheroe, Nr Blackburn, Lancs, BB7 2NS		
Drawing Title ERECTION OF TWO STOREY EXTENSION		
Drawing Title EXISTING SITE PLAN		
Job/Reference Number 0485193		Drawing Number Drawing No 05
Date 1/250th	Date Sept 16	Design a.t.l-h.

NOTES
 THIS DRAWING IS TO BE READ IN CONJUNCTION WITH ALL OTHER DRAWINGS FOR THIS PROJECT.
 ALL LEVELS AND DIMENSIONS ARE TO BE CHECKED ON SITE BY THE CONTRACTOR, PRIOR TO
 PLACING ORDER OR COMMENCING ANY OF THE RELEVANT WORKS.
 ALL DIMENSIONS ARE IN MILLIMETRES UNLESS STATED OTHERWISE.
 ANY DISCREPANCIES BETWEEN THE INFORMATION SHOWN ON THE PLAN AND THAT FOUND ON
 SITE ARE TO BE REPORTED TO THE DESIGNER IMMEDIATELY.

320160893P

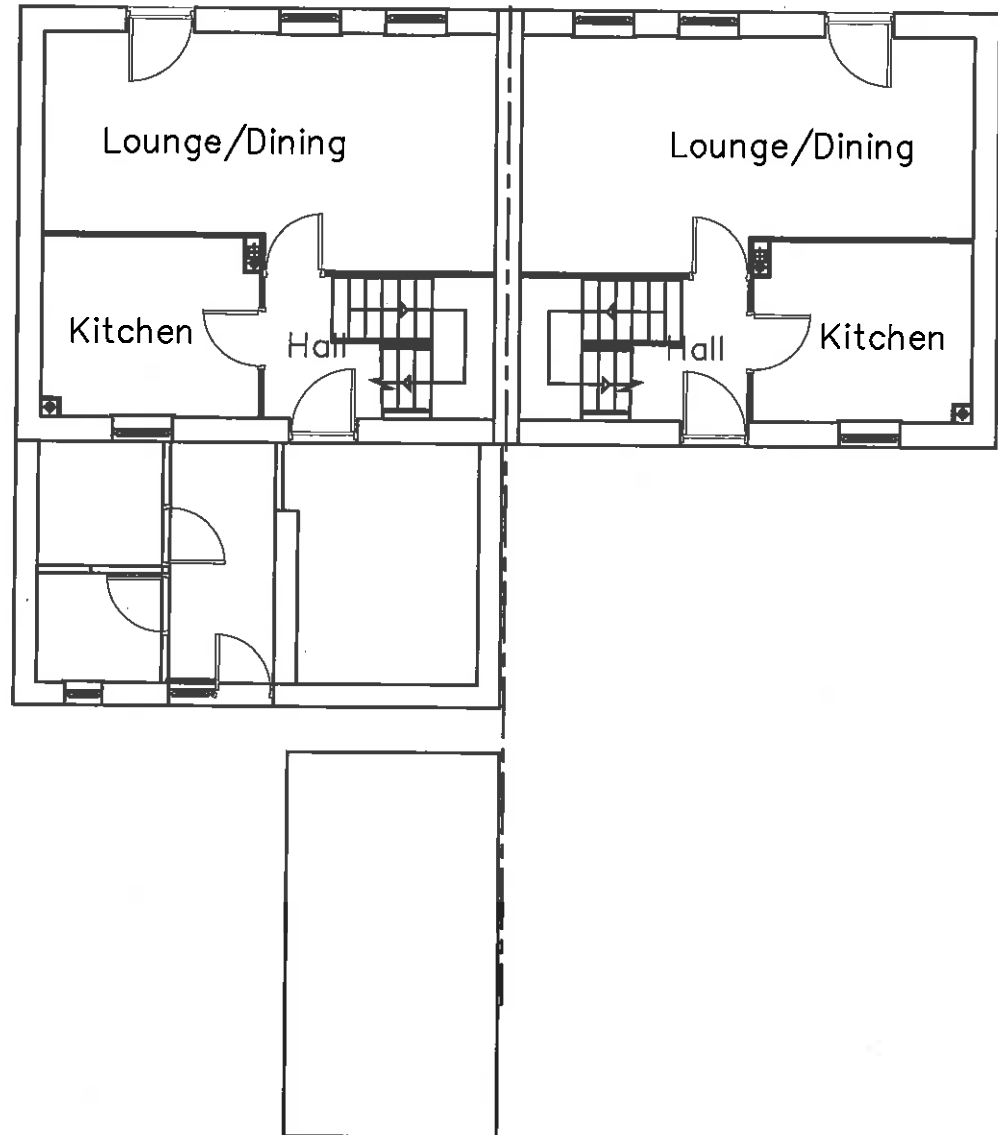

Ground Floor Plan
 scale 1:100
 0 1 2 3 4 5m

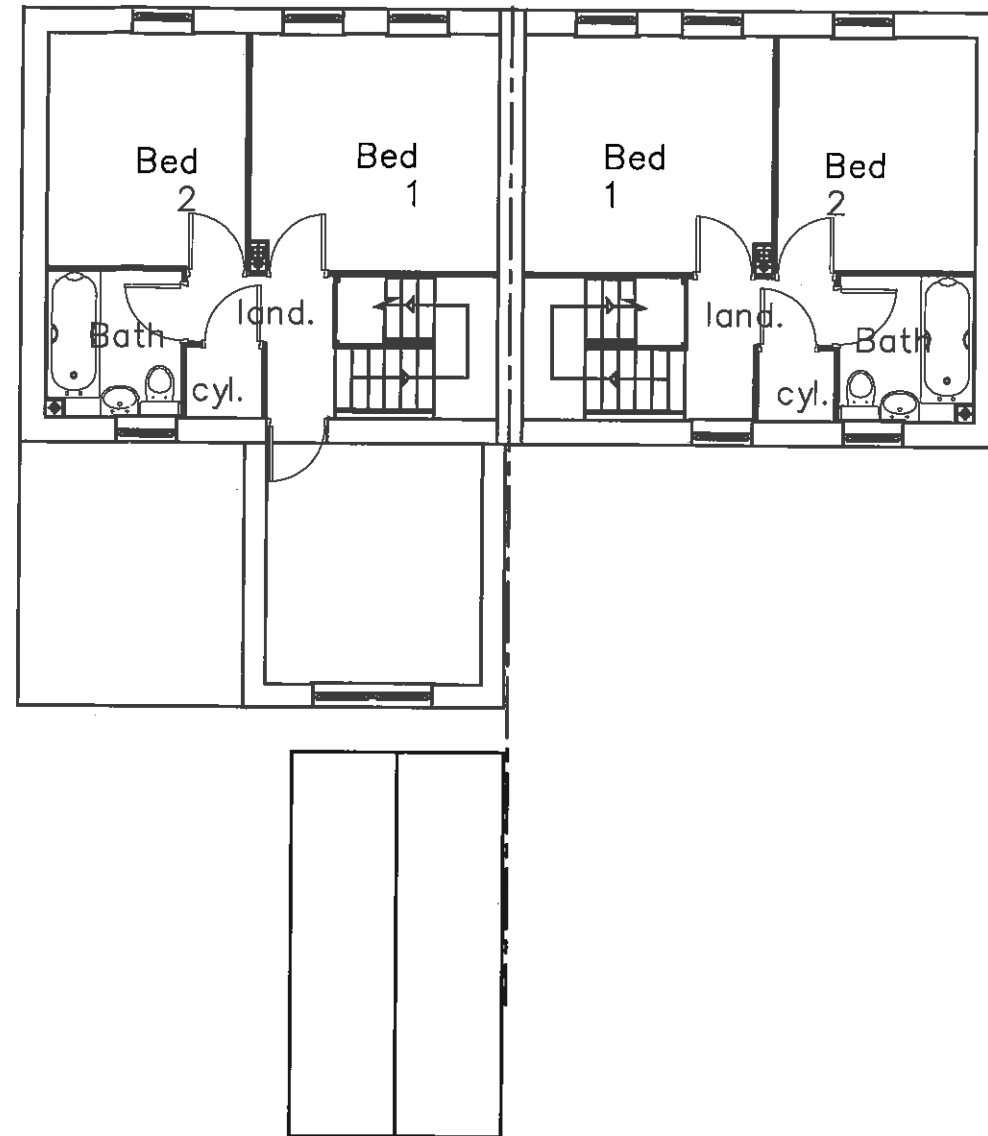

First Floor Plan
 scale 1:100

Rev.	Date	Description
------	------	-------------

A.L.H. Design Services
 Barley Cottage, Brewery Street, Longridge, Lancs
 PR3 3NB, Tel & Fax : (01772) 785719

Client
 Mr M. Riches
 73 Riverside,
 Clitheroe,
 Nr Blackburn,
 Lancs, BB7 2NS

Job/Scheme Title
 ERECTION OF TWO STOREY
 EXTENSION

Drawing Title
 EXISTING PLANS


Job/Scheme Number	Drawing Number		
0485/93	Drawing No 01		
Scale	Date	Drawn	Checked
1/100th	Sept 16	a.t.l-h.	

NOTES
 THIS DRAWING IS TO BE READ IN CONJUNCTION WITH ALL OTHER DRAWINGS FOR THE PROJECT.
 ALL LEVELS AND DIMENSIONS ARE TO BE CHECKED ON SITE BY THE CONTRACTOR, PRIOR TO
 PLACING ORDERS OR COMMENCING ANY OF THE WORKING ITEMS.
 ALL DIMENSIONS ARE IN MILLIMETERS UNLESS STATED OTHERWISE.
 ANY DISCREPANCIES BETWEEN THE INFORMATION SHOWN ON THE PLAN AND THAT FOUND ON
 SITE ARE TO BE REPORTED TO THE DESIGNER IMMEDIATELY.


320160893P



FRONT ELEVATION

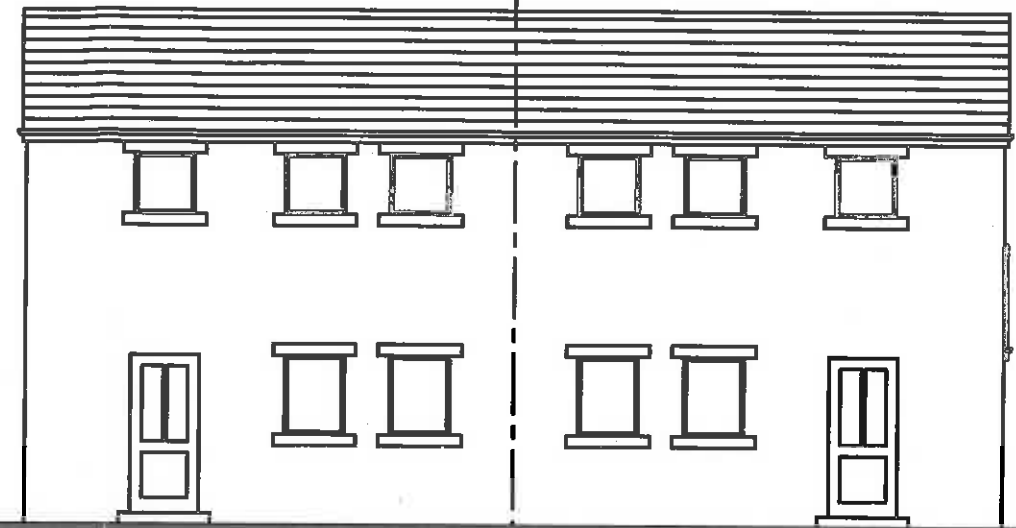

REAR ELEVATION

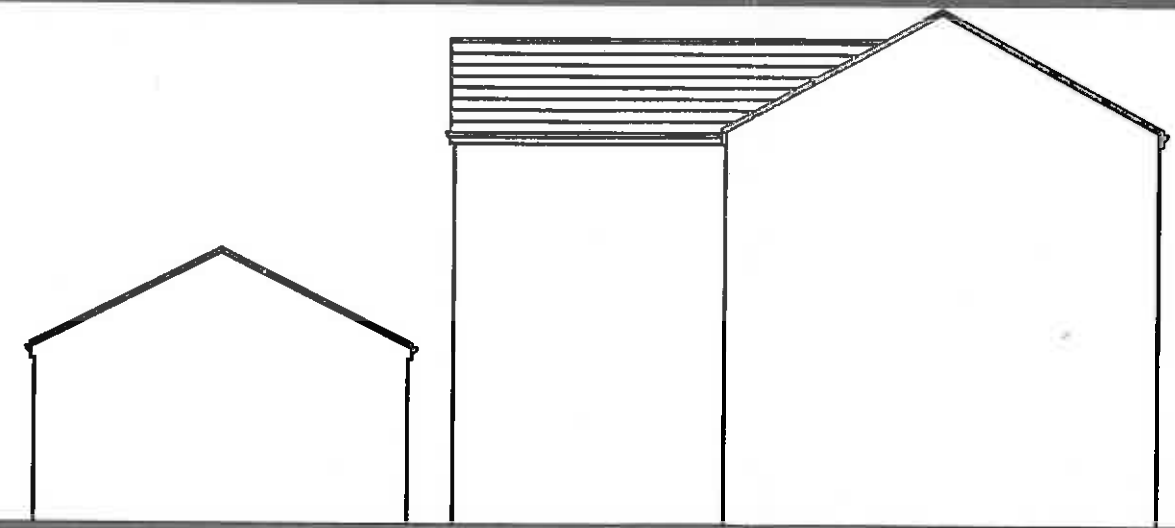

SIDE ELEVATION

Rev.	Date	Description
------	------	-------------

A.L.H. Design Services
 Barley Cottage, Brewery Street, Longridge, Lancs
 PR3 3NB, Tel & Fax : (01772) 785719

Client
 Mr M. Riches
 73 Riverside,
 Clitheroe,
 Nr Blackburn,
 Lancs, BB7 2NS

Job/Section Title
 ERECTION OF TWO STOREY
 EXTENSION

Drawing Title
 EXISTING ELEVATIONS

Job/Section Number	Drawing Number
0485/93	Drawing No 02
Scale	Date
1/100th	Sept 16
Drawn	Checked
a.t.l-h.	