


Ward Bdy

Riverside

320160893P

NOTES  
THIS DRAWING IS TO BE READ IN CONNECTION WITH ALL OTHER DRAWINGS FOR THIS PROJECT.  
ALL LEVELS AND DIMENSIONS ARE TO BE CHECKED ON SITE BY THE CONTRACTOR, PRIOR TO  
FIXING FOUNDATION OR CONCRETE, AND TO BE RECORDED IN THE BUILDING LOG.  
ALL DIMENSIONS ARE IN METERS UNLESS OTHERWISE STATED.  
ANY DISCREPANCIES BETWEEN THE DIMENSIONS SHOWN ON THIS PLAN AND THE FOUNDATION  
SITE ARE TO BE REPORTED TO THE DESIGNER IMMEDIATELY.

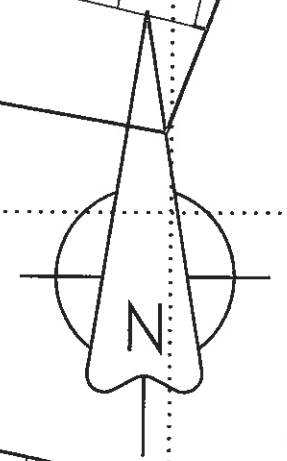

Rev.	Date	Description
<b>A.L.H. Design Services</b> Barley Cottage, Brewery Street, Longridge, Lancs PR9 8NB, Tel & Fax : (01772) 785719		
Client: Mr M. Riches 73 Riverside, Clitheroe, Nr Blackburn, Lancs, BB7 2NS		
Job/Scheme Title: ERECTION OF TWO STOREY EXTENSION		
Drawing Title: PROPOSED LSITE PLAN		
Job/Reference Number: 0485/93		Drawing Number: Drawing No 17
Scale: 1/250th	Date: Sept 16	Design: a.t.l-h.

**A.L.H. Design Services**  
Barley Cottage, Brewery Street, Longridge, Lancs  
PR9 8NB, Tel & Fax : (01772) 785719

Client:  
Mr M. Riches  
73 Riverside,  
Clitheroe,  
Nr Blackburn,  
Lancs, BB7 2NS

Job/Scheme Title:  
ERECTION OF TWO STOREY  
EXTENSION

Drawing Title:  
PROPOSED LSITE PLAN

Job/Reference Number:  
0485/93



Drawing Number:  
Drawing No 17

Scale:  
1/250th

Date:  
Sept 16

Design:  
a.t.l-h.

**Notes**  
 THIS DRAWING IS TO BE READ IN CONJUNCTION WITH ALL OTHER DRAWINGS FOR THE PROJECT.  
 ALL LEVELS AND DIMENSIONS ARE TO BE CHECKED ON SITE BY THE CONTRACTOR, PRIOR TO  
 PLACING CONCRETE ON ANY OF THE BUILDING WORK.  
 ALL DIMENSIONS ARE IN MILLIMETRES UNLESS STATED OTHERWISE.  
 ANY DISCREPANCIES BETWEEN THE INFORMATION SHOWN ON THE PLAN AND THAT FOUND ON  
 SITE ARE TO BE REPORTED TO THE DESIGNER IMMEDIATELY.

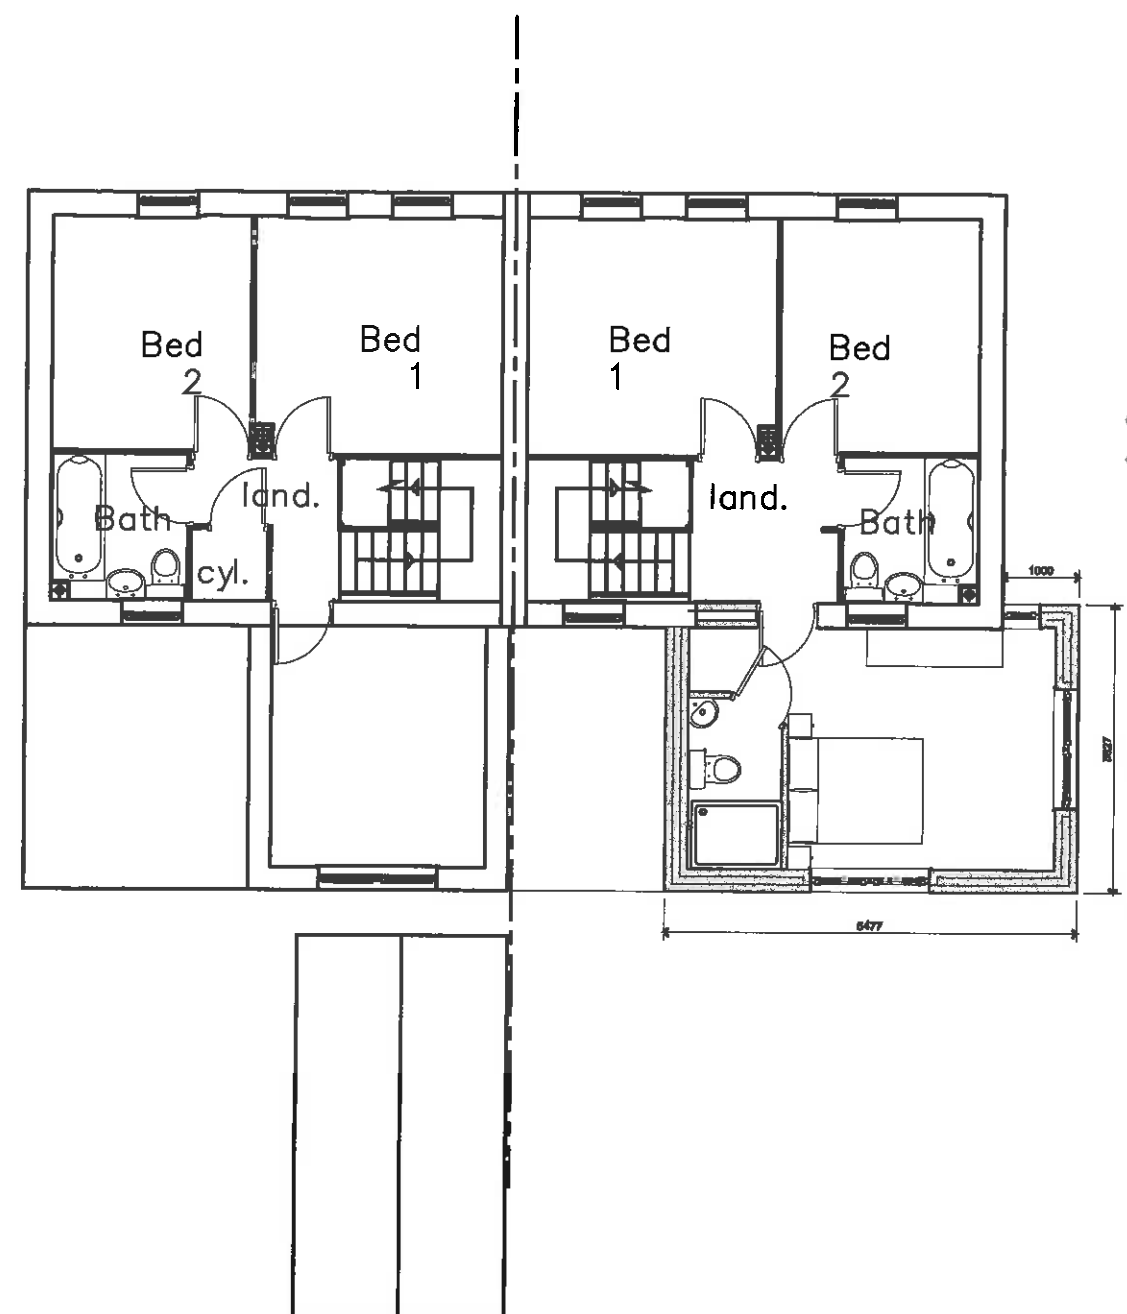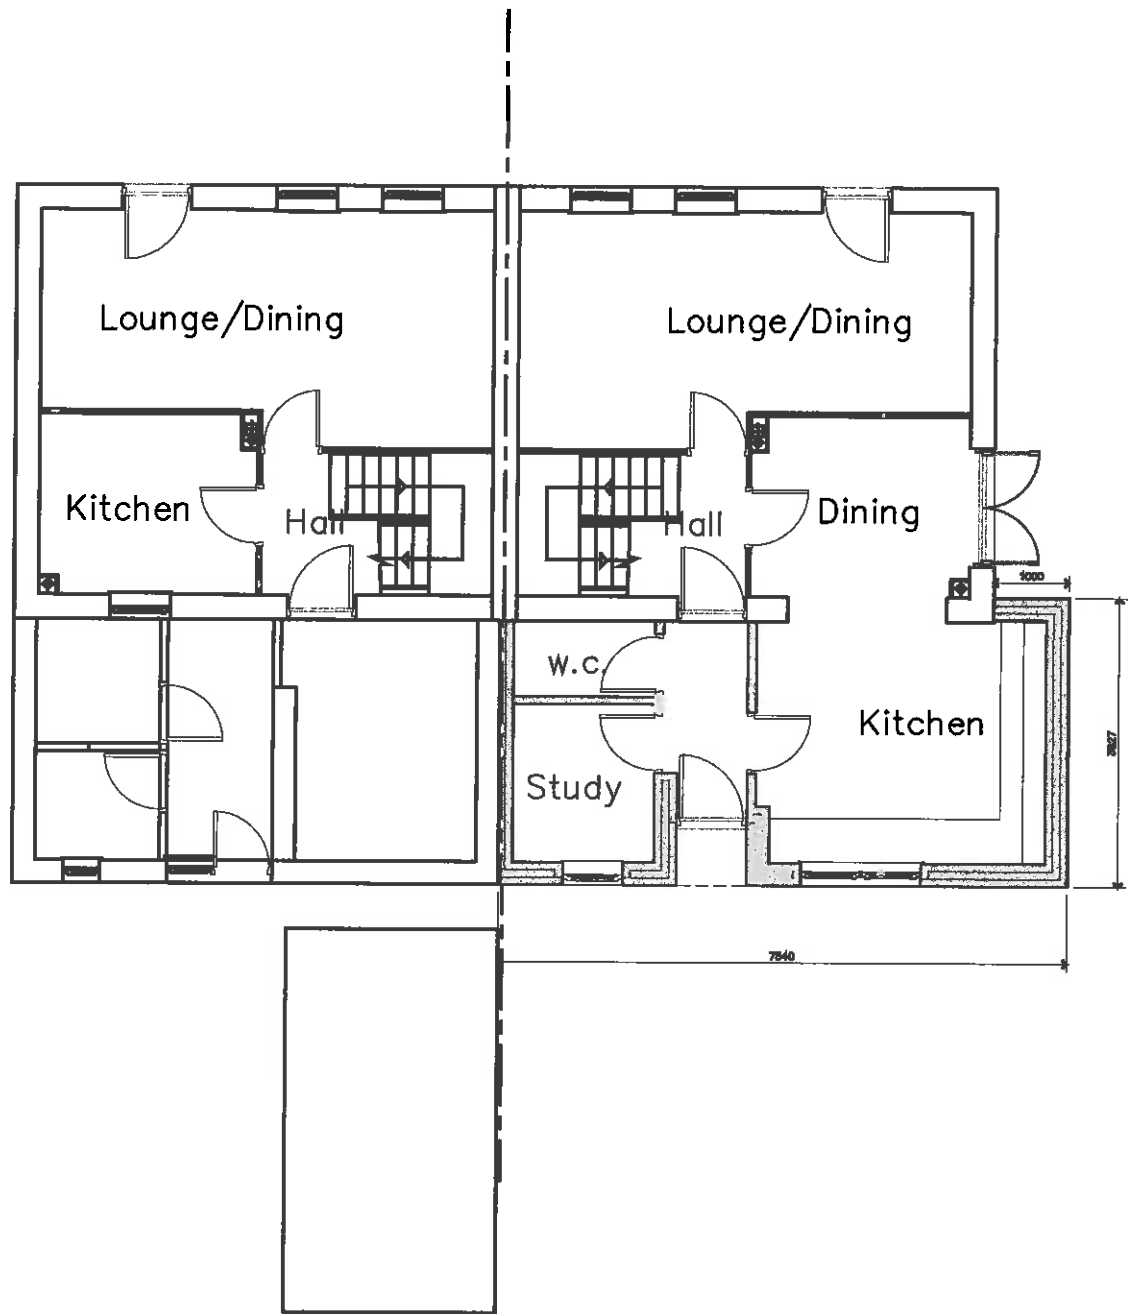

320160893P

A 26.09.16 dims added to plans for planner

Rev.	Date	Description

**A.L.H. Design Services**  
 Barley Cottage, Brewery Street, Longridge, Lancs  
 PR3 3NB, Tel & Fax : (01772) 785719

Client:  
 Mr M. Riches  
 73 Riverside,  
 Clitheroe,  
 Nr Blackburn,  
 Lancs, BB7 2NS

Job/Scheme Title:  
 ERECTION OF TWO STOREY  
 EXTENSION

Ground Floor Plan  
 scale 1:100  
 0 1 2 3 4 5m

First Floor Plan  
 scale 1:100

Drawing Title:  
 PROPOSED PLANS

Job/Scheme Number	Drawing Number		
0485/93	Drawing No 10A		
Scale	Date	Drawn	Checked
1/100th	Sept 16	a.t.l-h.	

NOTES  
 THIS DRAWING IS TO BE READ IN CONJUNCTION WITH ALL OTHER DRAWINGS FOR THIS PROJECT.  
 ALL LEVELS AND DIMENSIONS ARE TO BE CHECKED ON SITE BY THE CONTRACTOR, PRIOR TO  
 PLACING FIXINGS OR COMMENCING ANY OF THE BUILDING WORK.  
 ALL DIMENSIONS ARE IN MILLIMETRES UNLESS STATED OTHERWISE.  
 ANY DISCREPANCIES BETWEEN THE INFORMATION SHOWN ON THE PLAN AND THAT FOUND ON  
 SITE ARE TO BE REPORTED TO THE DESIGNER IMMEDIATELY.



320160893P

FRONT ELEVATION

REAR ELEVATION



A 15.09.16 gable window height amended

Rev.	Date	Description
------	------	-------------

**A.L.H. Design Services**  
 Barley Cottage, Brewery Street, Longridge, Lancs  
 PR3 3NB, Tel & Fax : (01772) 785719

Client


Mr M. Riches  
 73 Riverside,  
 Clitheroe,  
 Nr Blackburn,  
 Lancs, BB7 2NS

Job/Scheme Title

ERECTION OF TWO STOREY  
 EXTENSION

Drawing Title

PROPOSED ELEVATIONS

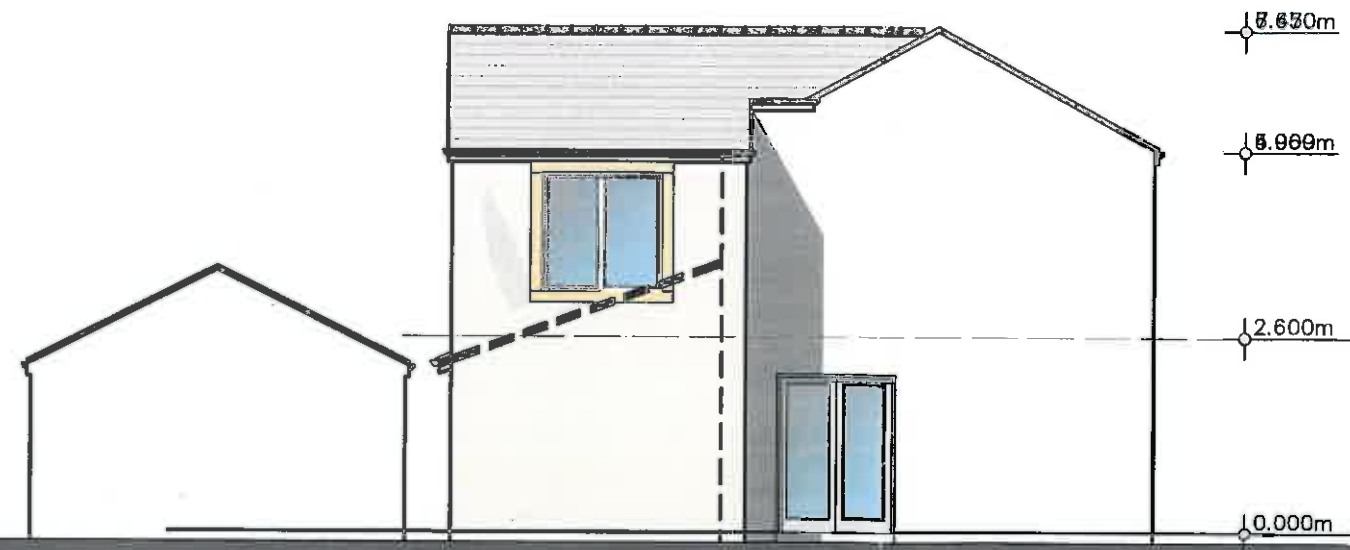

SIDE ELEVATION

Job/Scheme Number		Drawing Number	
0485/93		Drawing No 15 A	
Scale	Date	Drawn	Checked
1/100th	Sept 16	a.t.l-h.	