



The drawing is to be read in conjunction with all relevant Architect, consultants and specialist drawings and specifications. The Architect is to be notified of any discrepancies before proceeding. Do not scale from this drawing. All dimensions and levels are to be checked on site. This drawing is subject to copyright. All work carried out before Planning and Building Permission has been granted is at the contractor's risk.

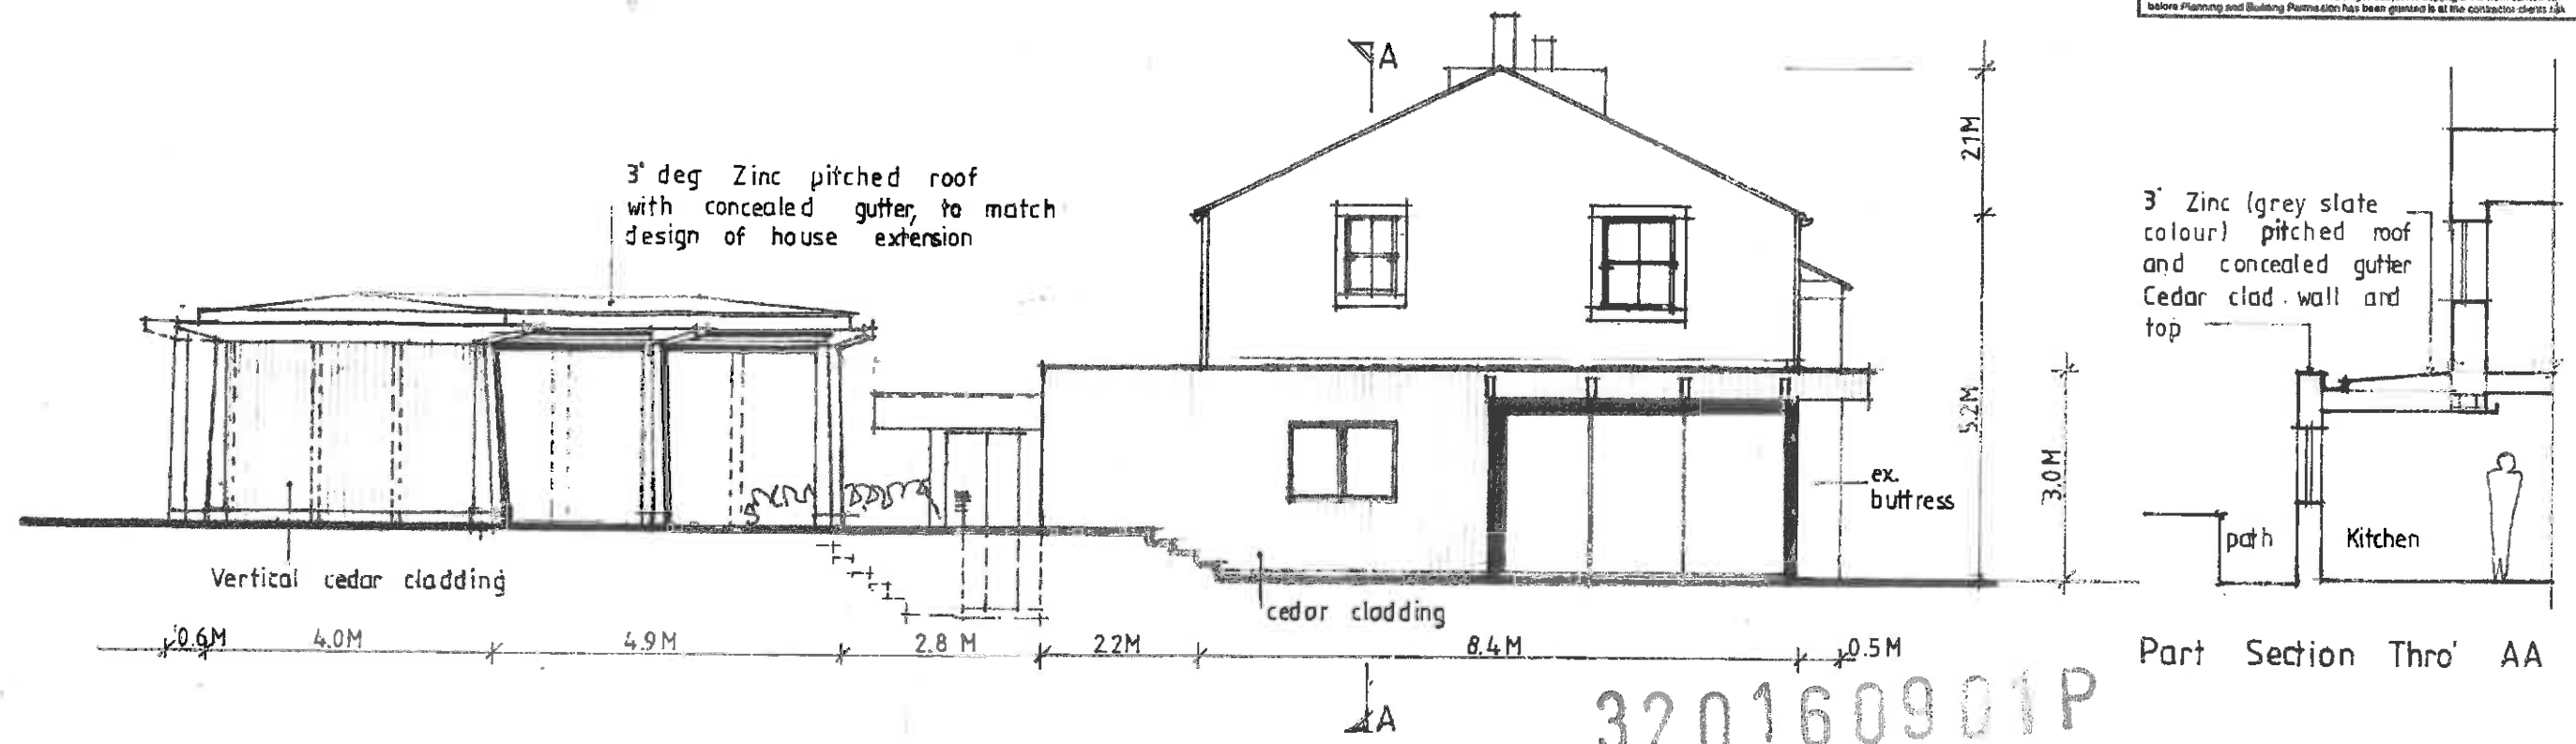

West Elevation

80.00M Datum Line

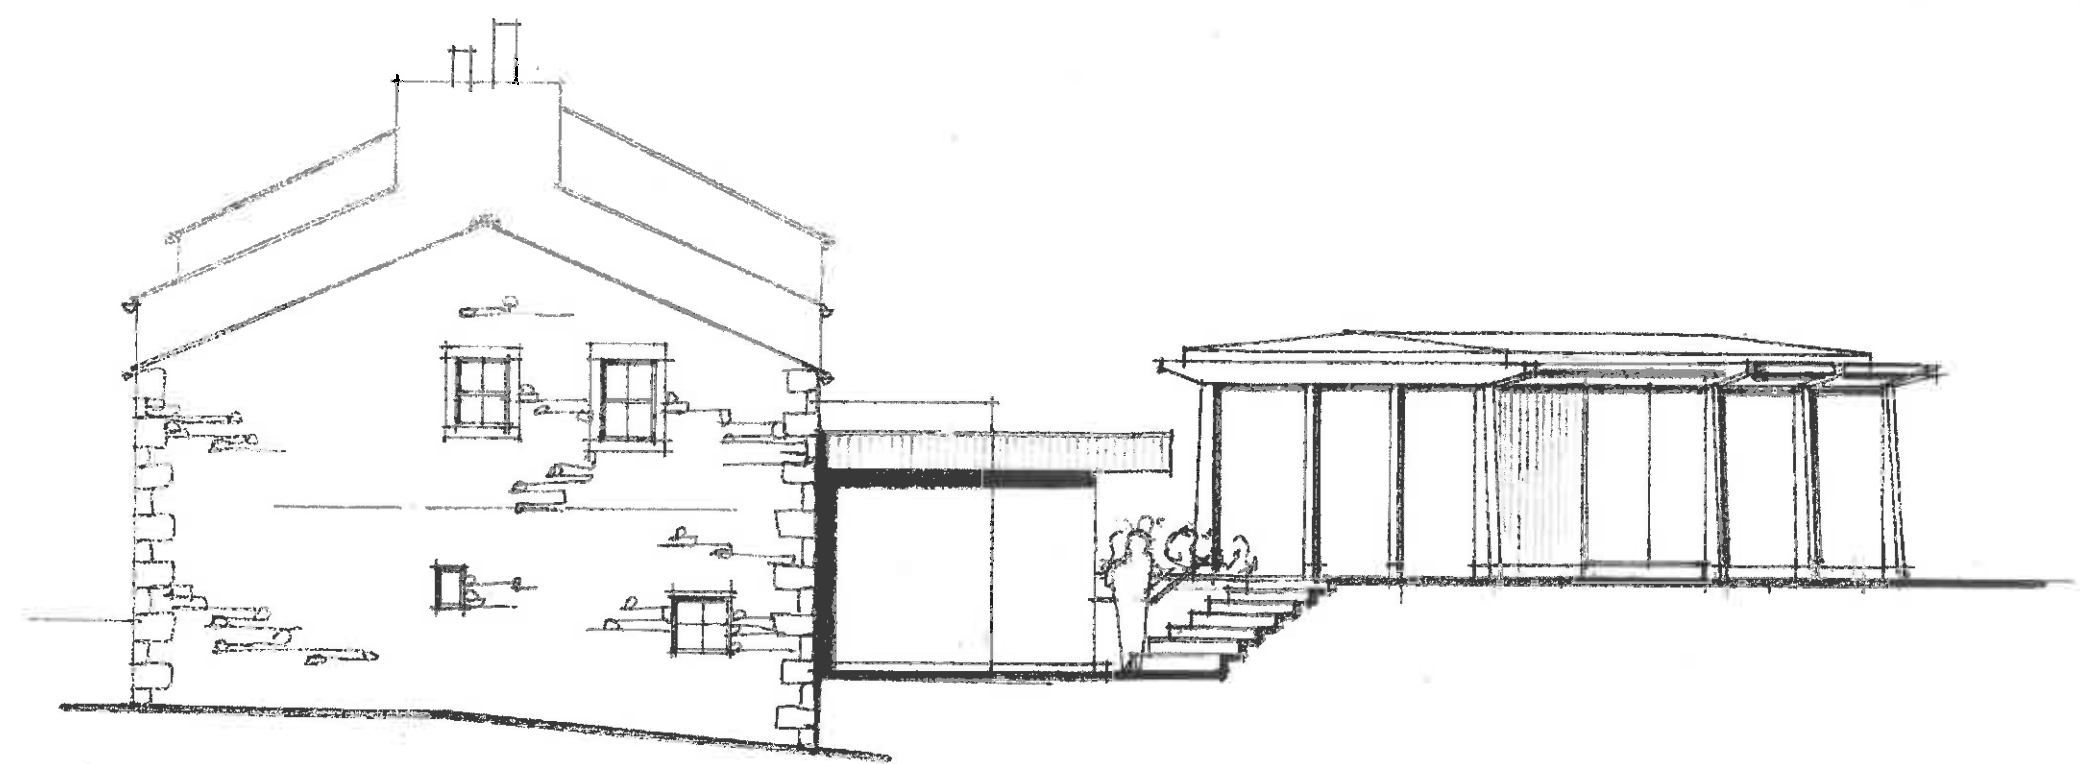

East Elevation


80.00M

320160901P

Client		
Mr and Mrs Warburton		
Job Title		
Proposed Extension Of Trout Beck Eaves Hall Lane West Bradford		
Drawing Title		
Proposed Elevations		
Scale	Date	Drawn
1/100 @ A3	July 2016	SGH
<p><b>SUNDERLAND PEACOCK</b> SUNDERLAND PEACOCK &amp; ASSOCIATES LTD HAZELMERE, PINLICO ROAD, CLITHEROE, LANCASHIRE, BB7 2AG T 01200 433178 F 01200 457302 E info@sunderlandpeacock.com www.sunderlandpeacock.com</p>		
<p>5 2 0 5 = 0 6 B</p>		

This drawing is to be read in conjunction with all relevant Architect, consultants and specialist drawings and specifications. The Architect is to be advised of any discrepancies before proceeding. Do not scale from this drawing. All dimensions and levels are to be checked on site. This drawing is subject to copyright. All work carried out before Planning and Building Permission has been granted is at the contractor's risk.


3201609 JIP

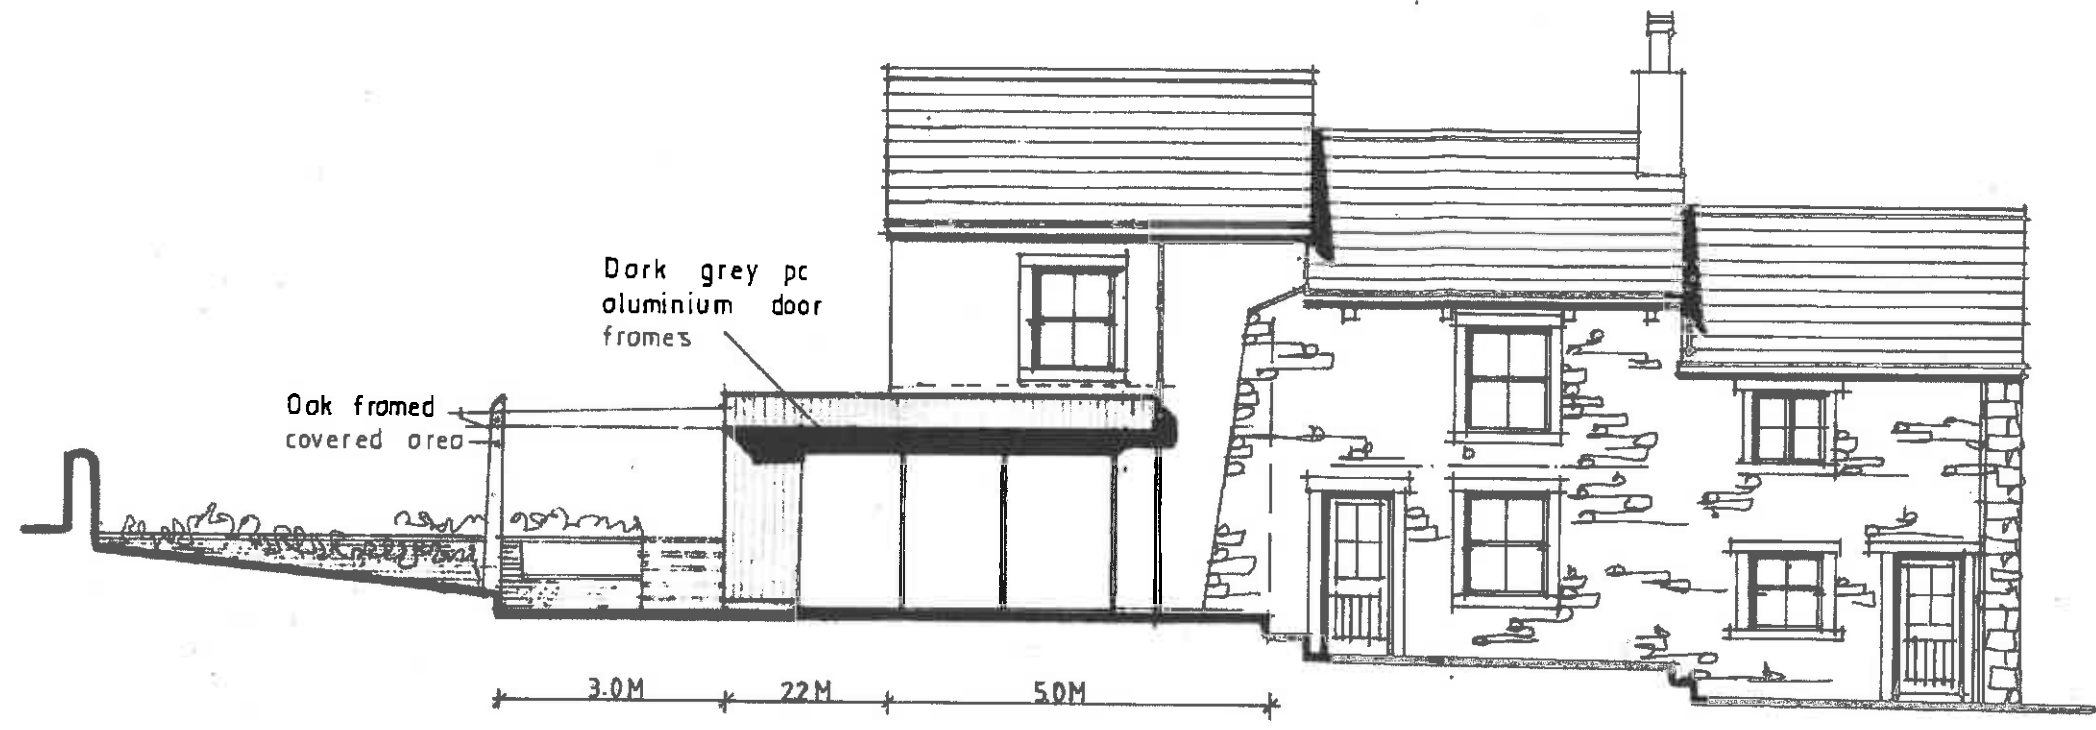

New timber framed and pointed windows to reflect original sash detail to new and ex. openings

South Elevation

80.00M Datum Line

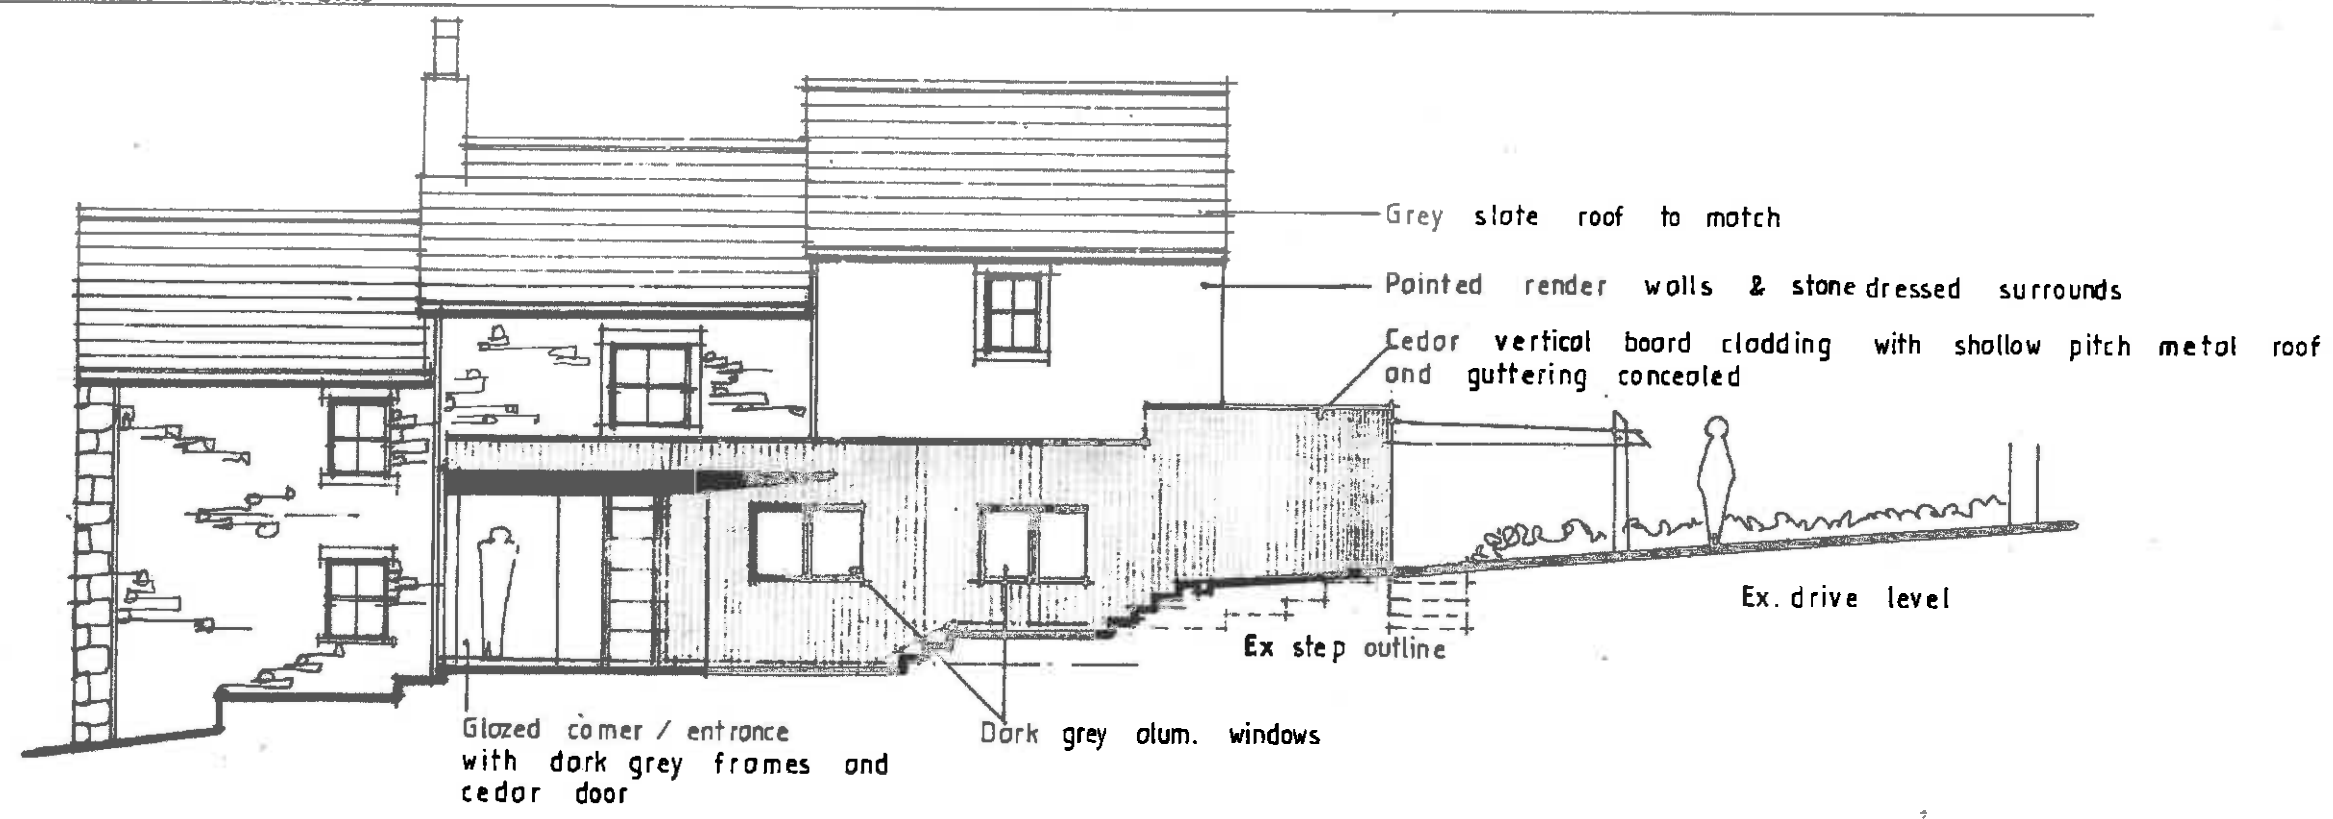

North Elevation

80.00M

Client  
Mr and Mrs Warburton

Job Title  
Proposed Extension Of Trout Beck Eaves Hall Lane West Bradford

Drawing Title  
Proposed Elevations

Scale 1/100 e A3 Date July 2016 Drawn SGH






SUNDERLAND PEACOCK & ASSOCIATES LTD.  
HAZELHIRE, PIMLICO ROAD, CLITHEROE, LANCASHIRE, BB7 2AG  
T 01200 422175 F 01200 427388  
E info@sunderlandpeacock.com  
www.sunderlandpeacock.com



5 2 0 5 = 0 5 D

The drawing is to be read in conjunction with all relevant technical specifications, 2011 specifications, drawings and amendments. The location is given unless stated otherwise. The drawing is prepared by the architect and is not to be used for any other purpose without the written consent of the architect. The drawing is the property of the architect and is not to be reproduced without the written consent of the architect.

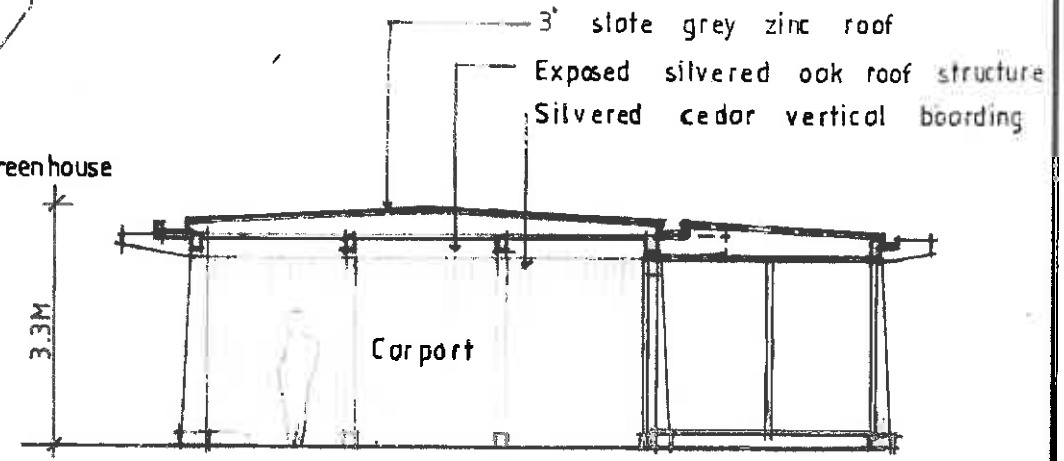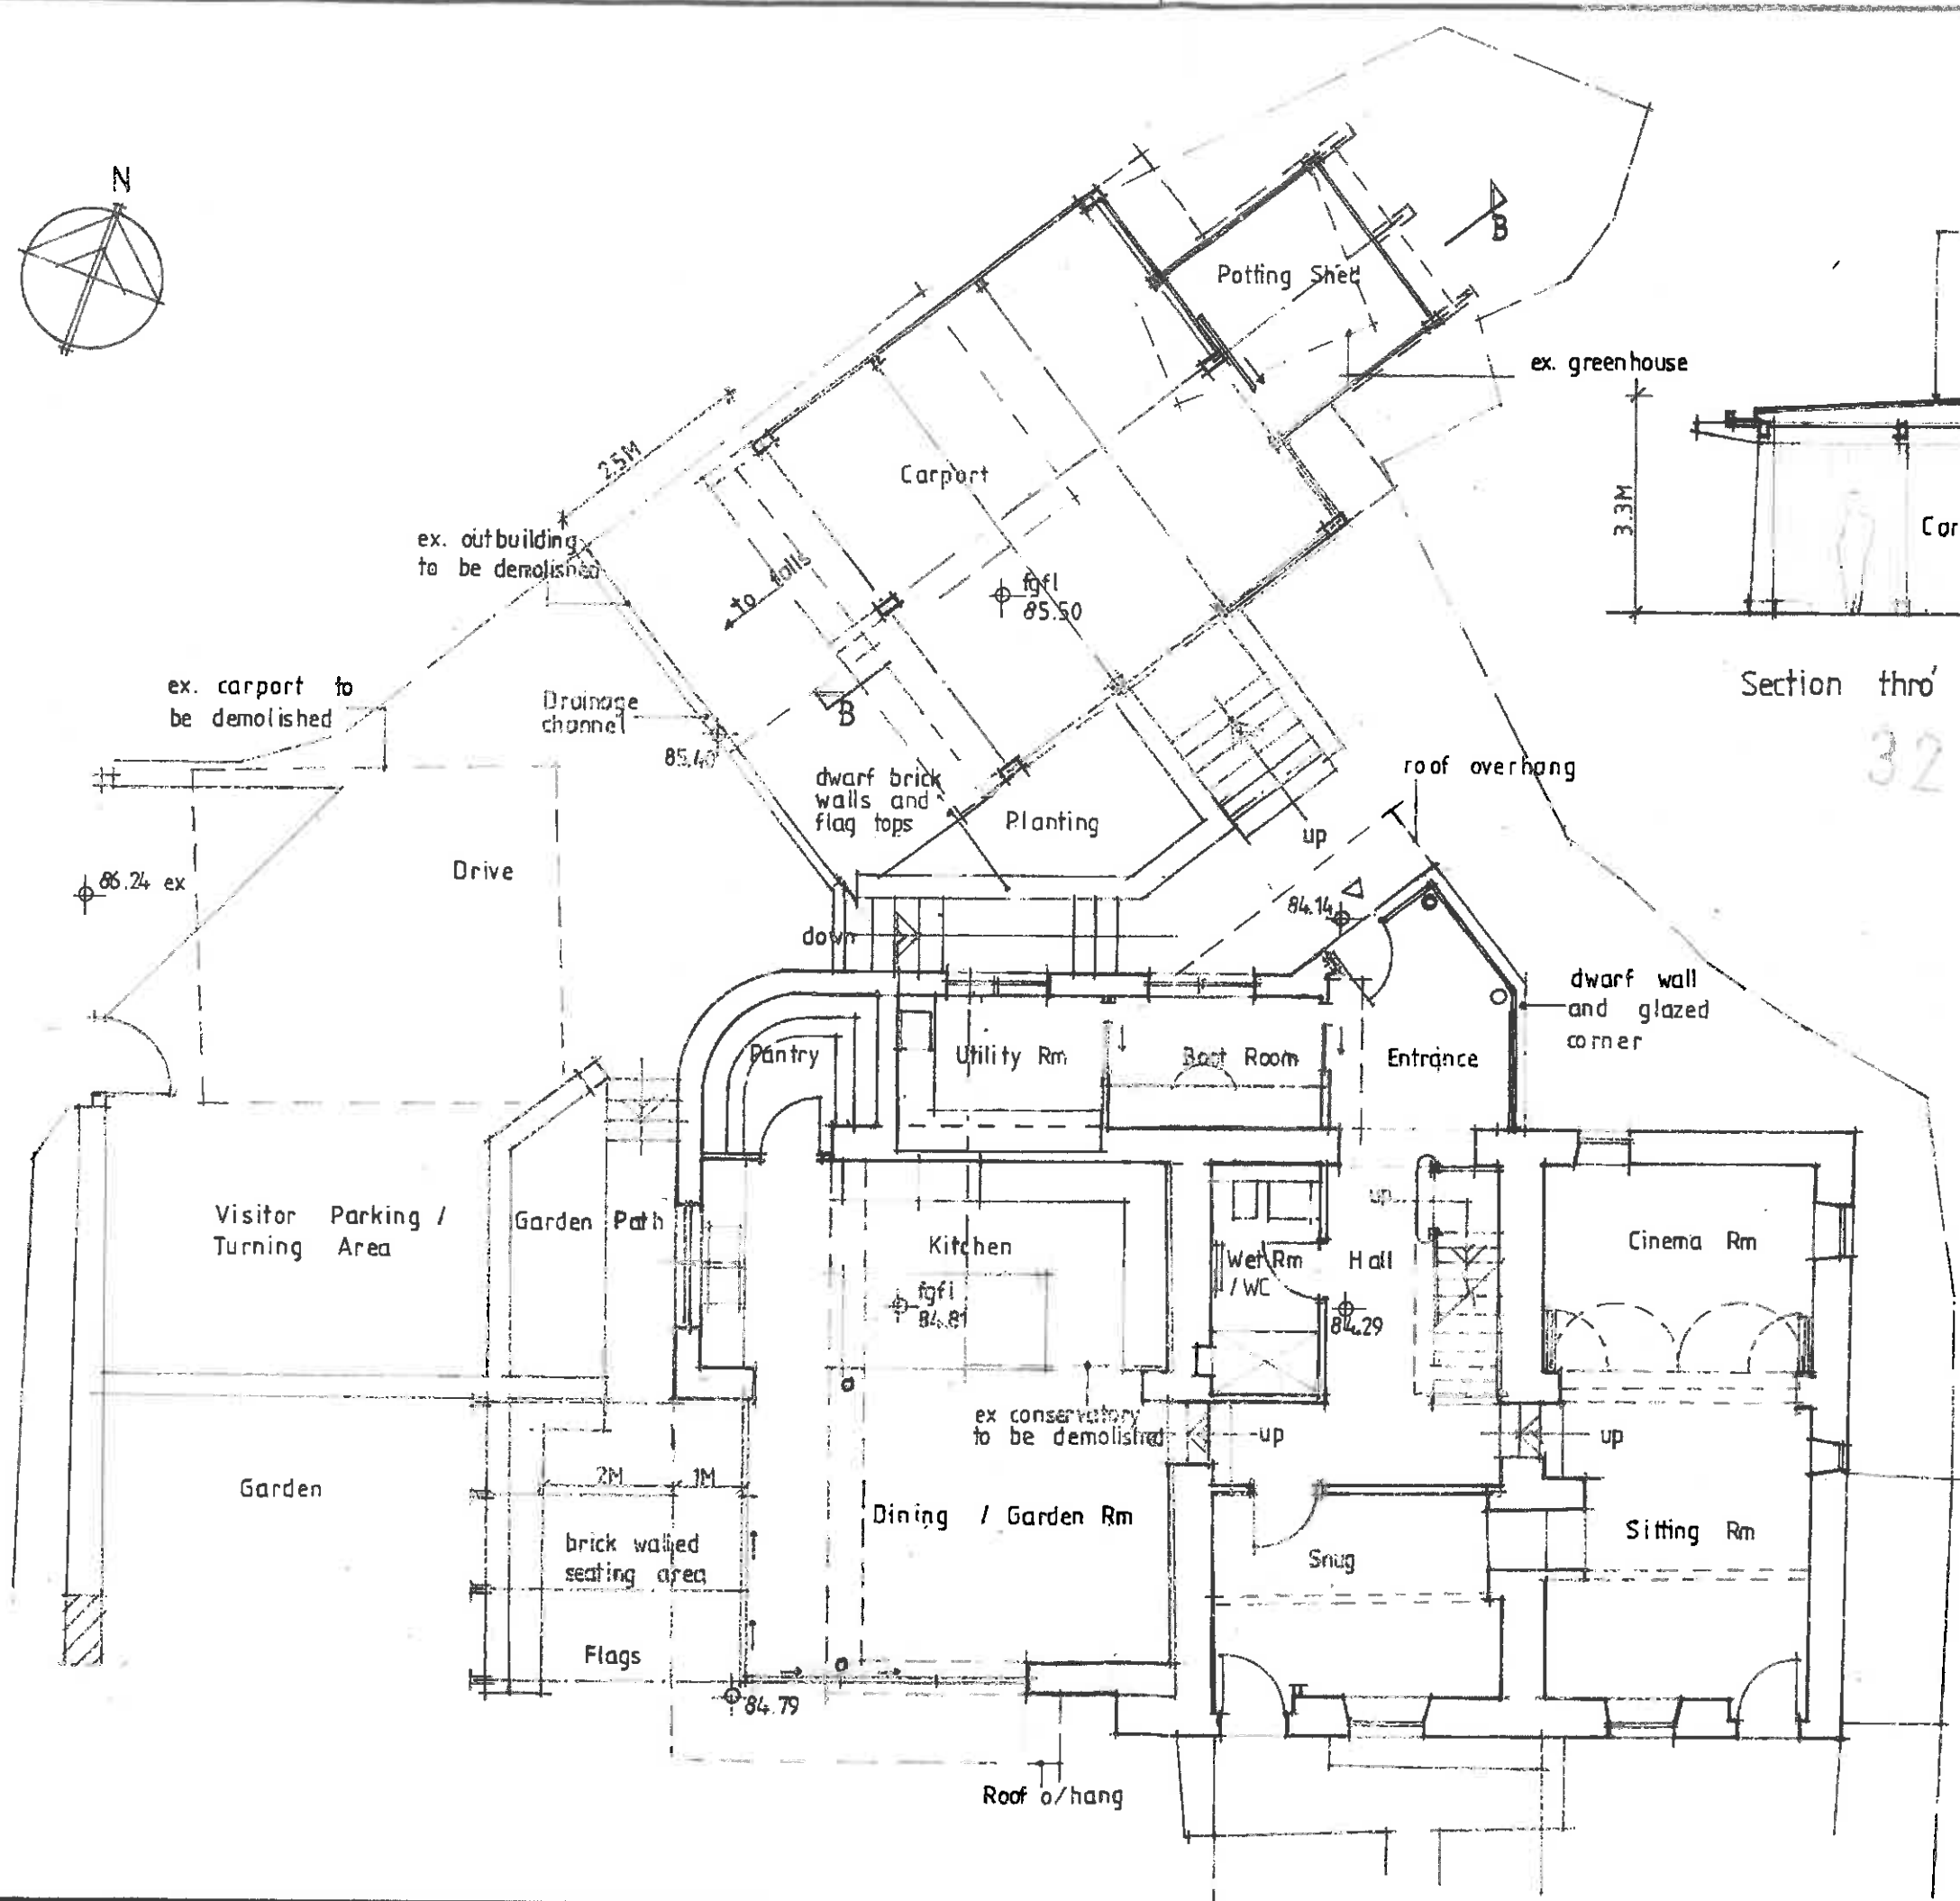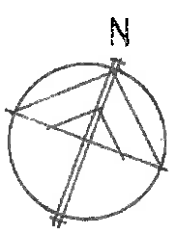

Section thro' B-B (carport)

320160901P

Client  
Mr and Mrs Warburton

Job Title  
Proposed Extension Of  
Trout Beck  
Eaves Hall Lane  
West Bradford

Drawing Title  
Proposed Ground Floor  
Plan and External Area  
Proposed Section

Scale 1/100 @ A3	Date July 2016	Drawn SGH
---------------------	-------------------	--------------





SUNDERLAND PEACOCK & ASSOCIATES LTD.  
HAZELHIRE, PIMLICO ROAD, CLITHEROE,  
LANCASHIRE, BB7 2AG  
T 01200 428178 F 01200 427328  
E info@sunderlandpeacock.com  
www.sunderlandpeacock.com




5 2 0 5 - 0 3 E

The drawing is to be used in conjunction with all relevant structural, plumbing and electrical drawings and specifications. The architect is to be notified in writing of any discrepancies or errors occurring on site. All dimensions shall be taken as to the finished work unless otherwise stated. No liability shall be accepted for any errors or omissions on this drawing or any other drawings or specifications if not carried out before planning and building permission has been granted in the contract documents.

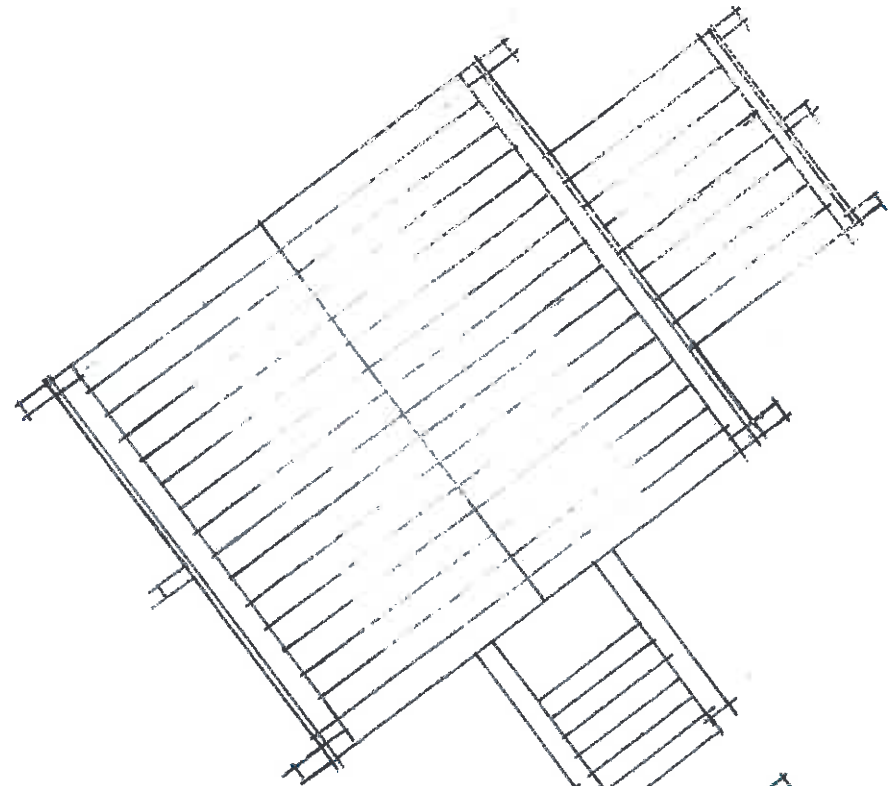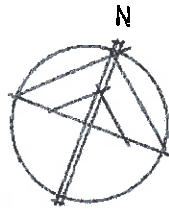

320160901P

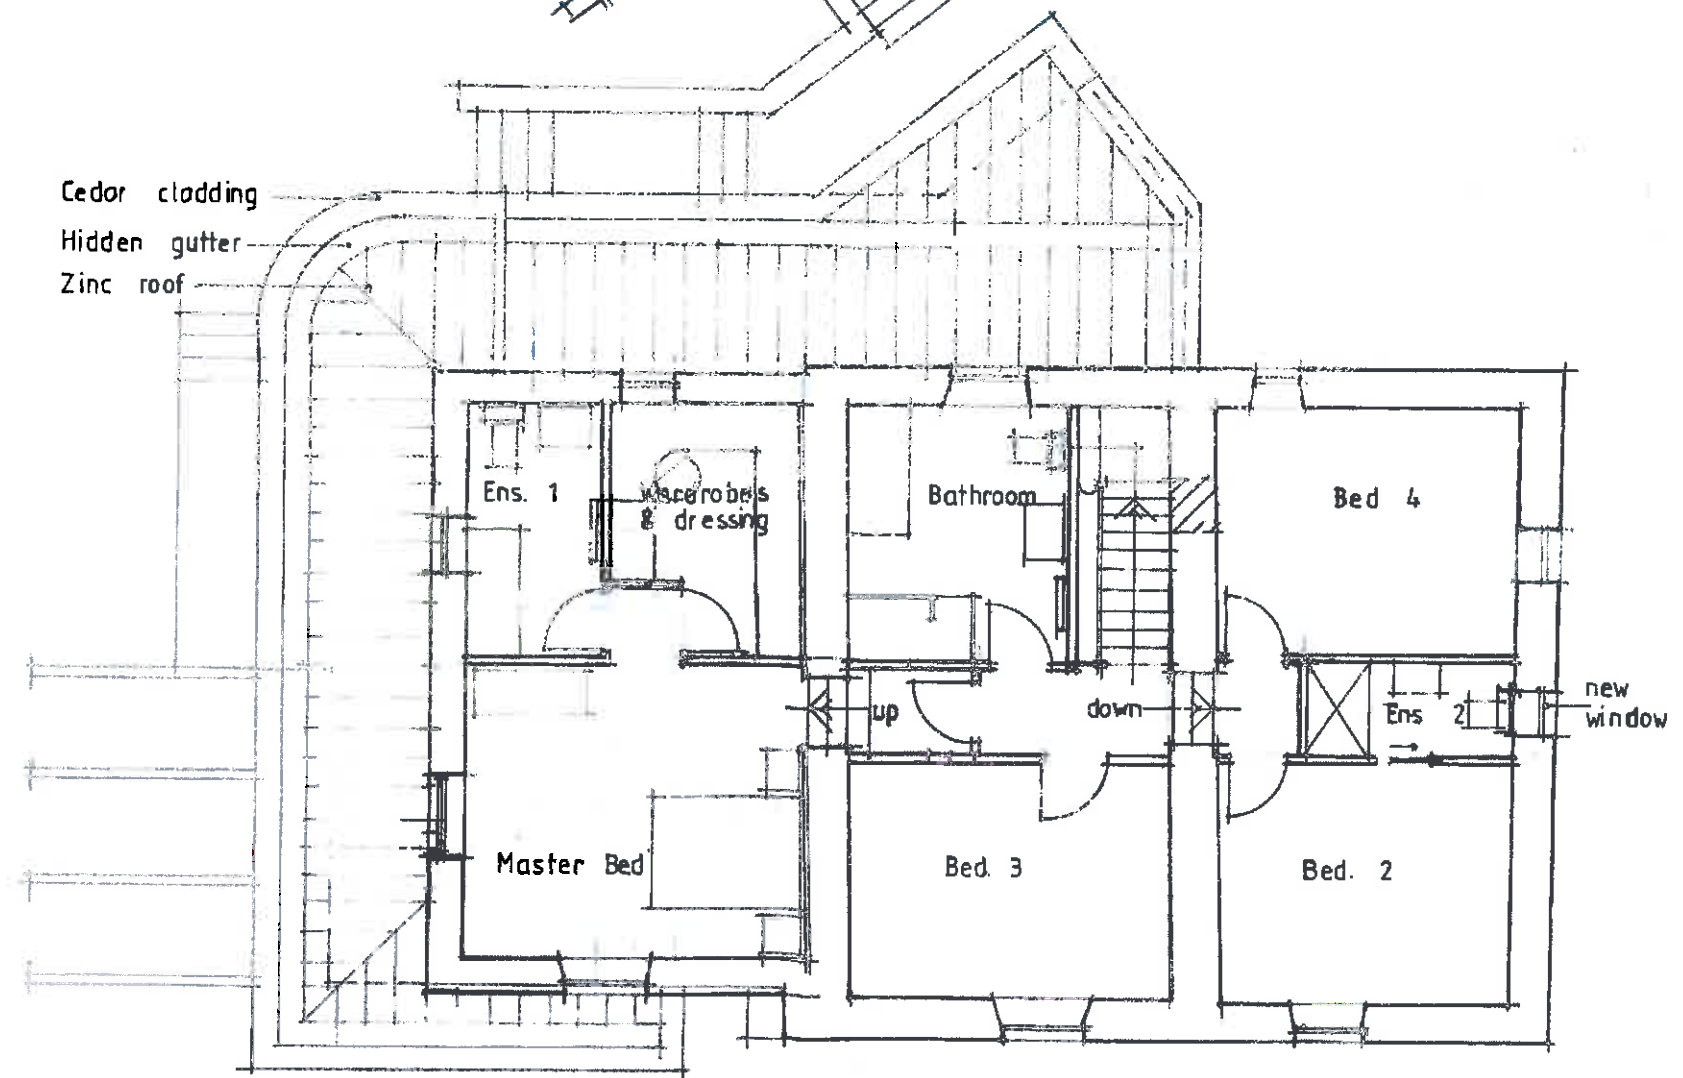

Client  
Mr and Mrs Warburton

Job Title  
Proposed Extension Of  
Trout Beck  
Eaves Hall Lane  
West Bradford

Drawing Title  
Proposed First Floor Plan

Scale 1/100 @ A3	Date July 2016	Drawn SGH
---------------------	-------------------	--------------



SUNDERLAND PEACOCK & ASSOCIATES LTD.  
HAZELHIRE, PIMLICO ROAD, CLITHEROE,  
LANCASHIRE, BB7 2AG  
T 01280 423178 F 01280 427328  
E info@sunderlandpeacock.com  
www.sunderlandpeacock.com



5 2 0 5 = 0 4 E