

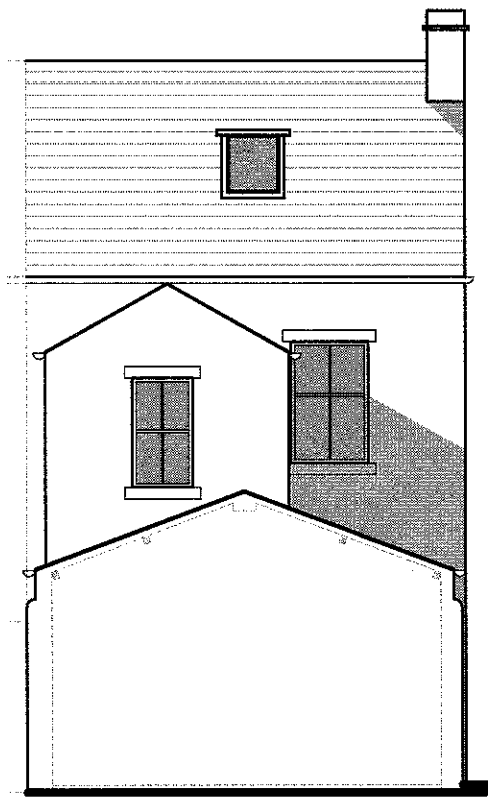


This drawing is to be read in conjunction with all relevant Architect, consultant and specialist drawings and specifications. The Architect is to be notified of any discrepancies before proceeding. Do not scale from this drawing. All dimensions and levels are to be checked on site. This drawing is subject to copyright. All work carried out before Planning and Building Permission has been granted is at the contractor's risk.

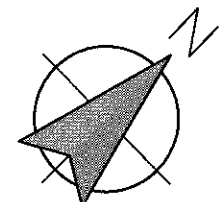


Existing South West Elevation  
Scale 1:100

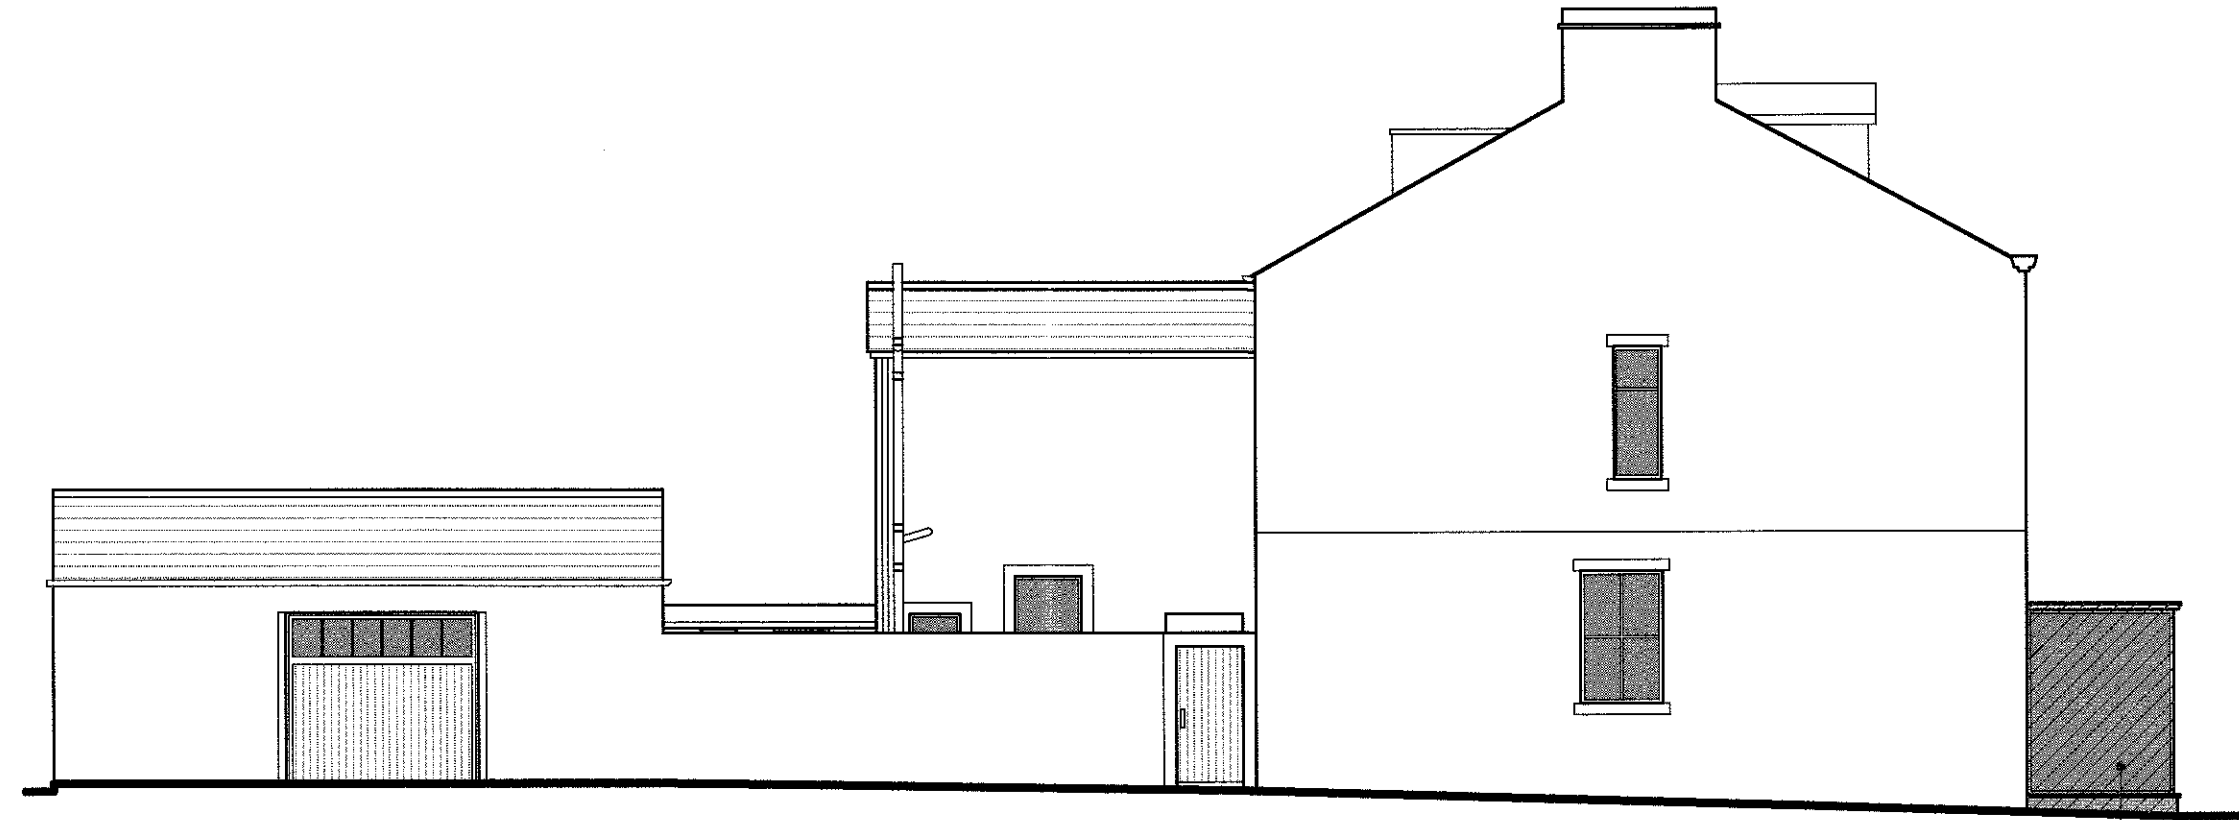

Existing South East Elevation  
Scale 1:100


To be demolished

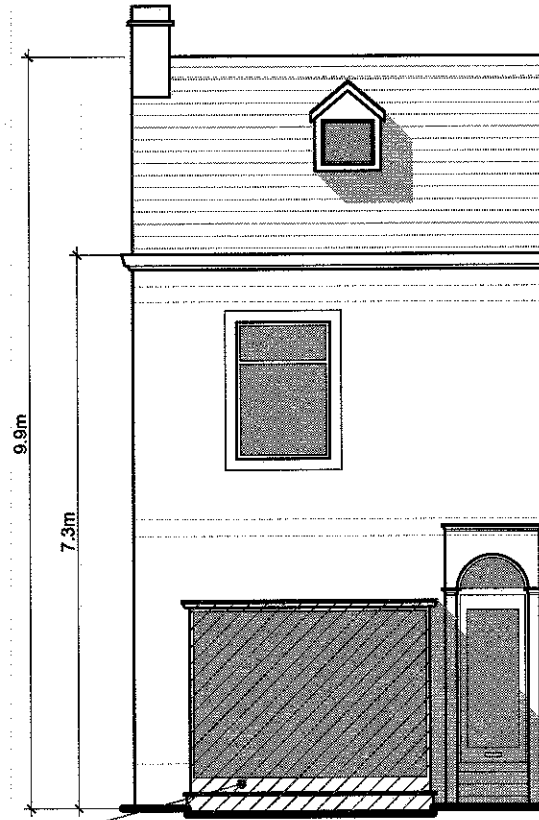


Existing North East Elevation  
Scale 1:100




Section A-A  
Scale 1:100

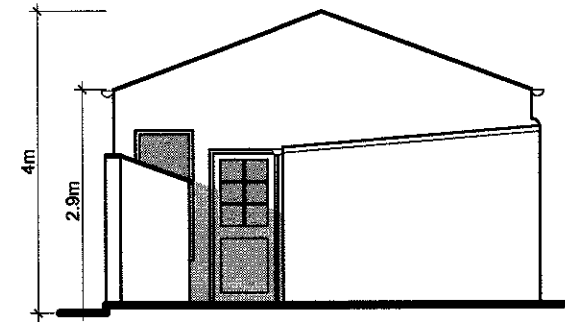


Existing Garage North East Elevation  
Scale 1:100

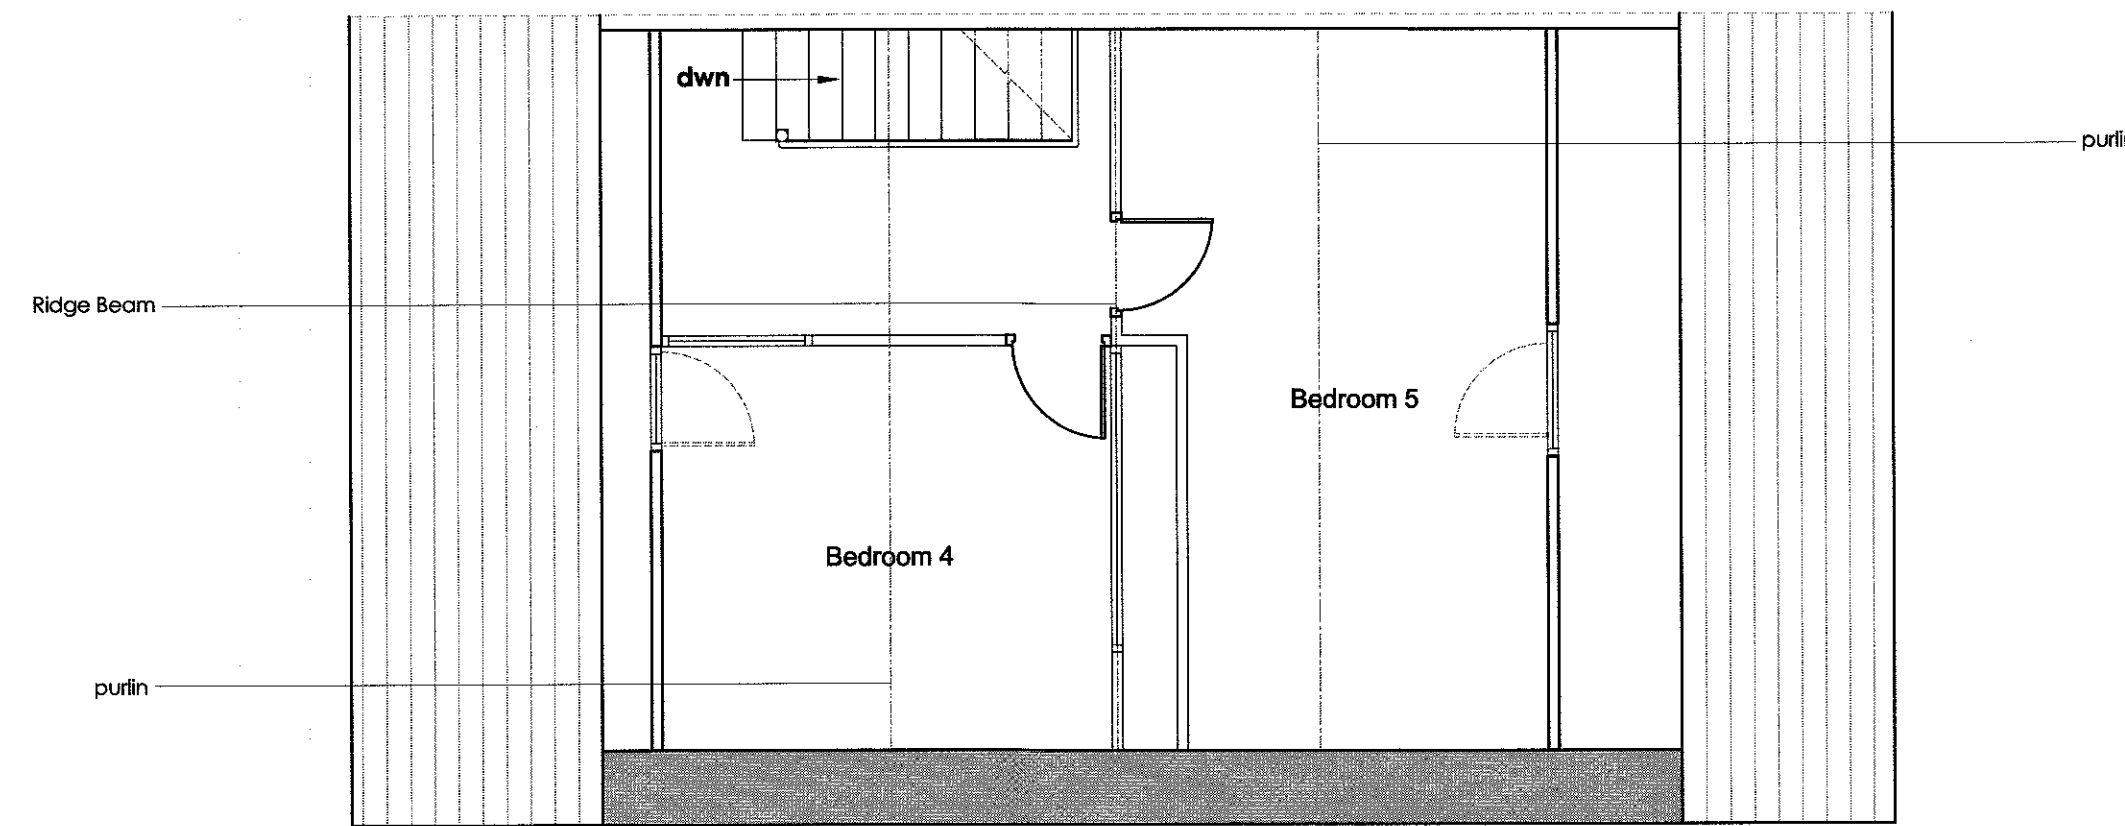

Existing Loft Floor Plan  
Scale 1:50

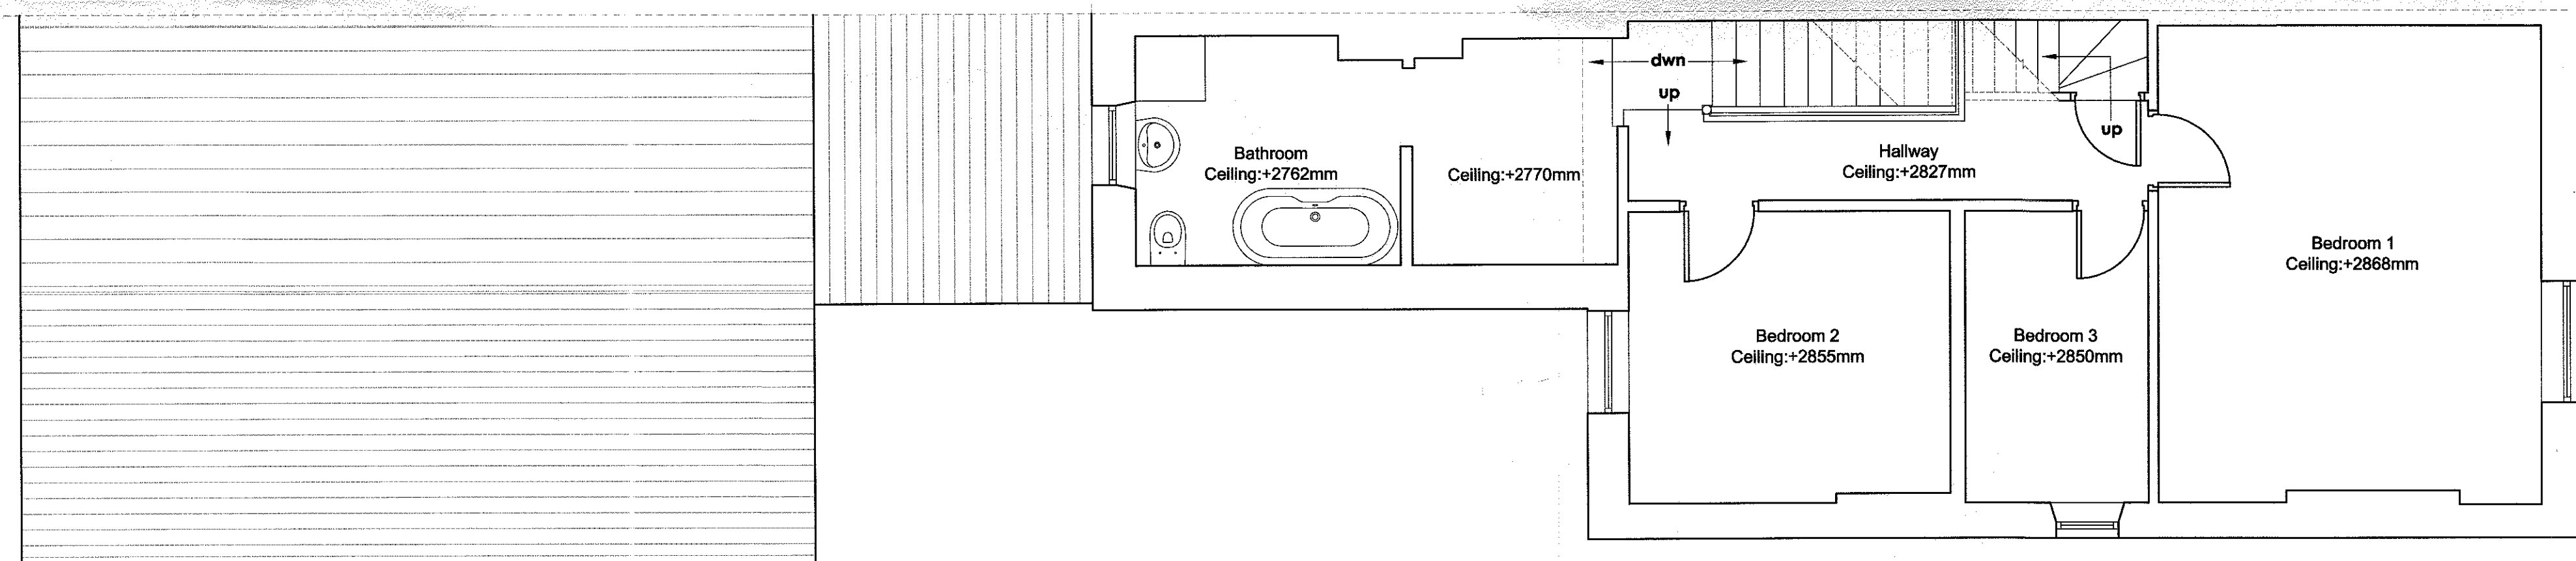

Existing First Floor Plan  
Scale 1:50

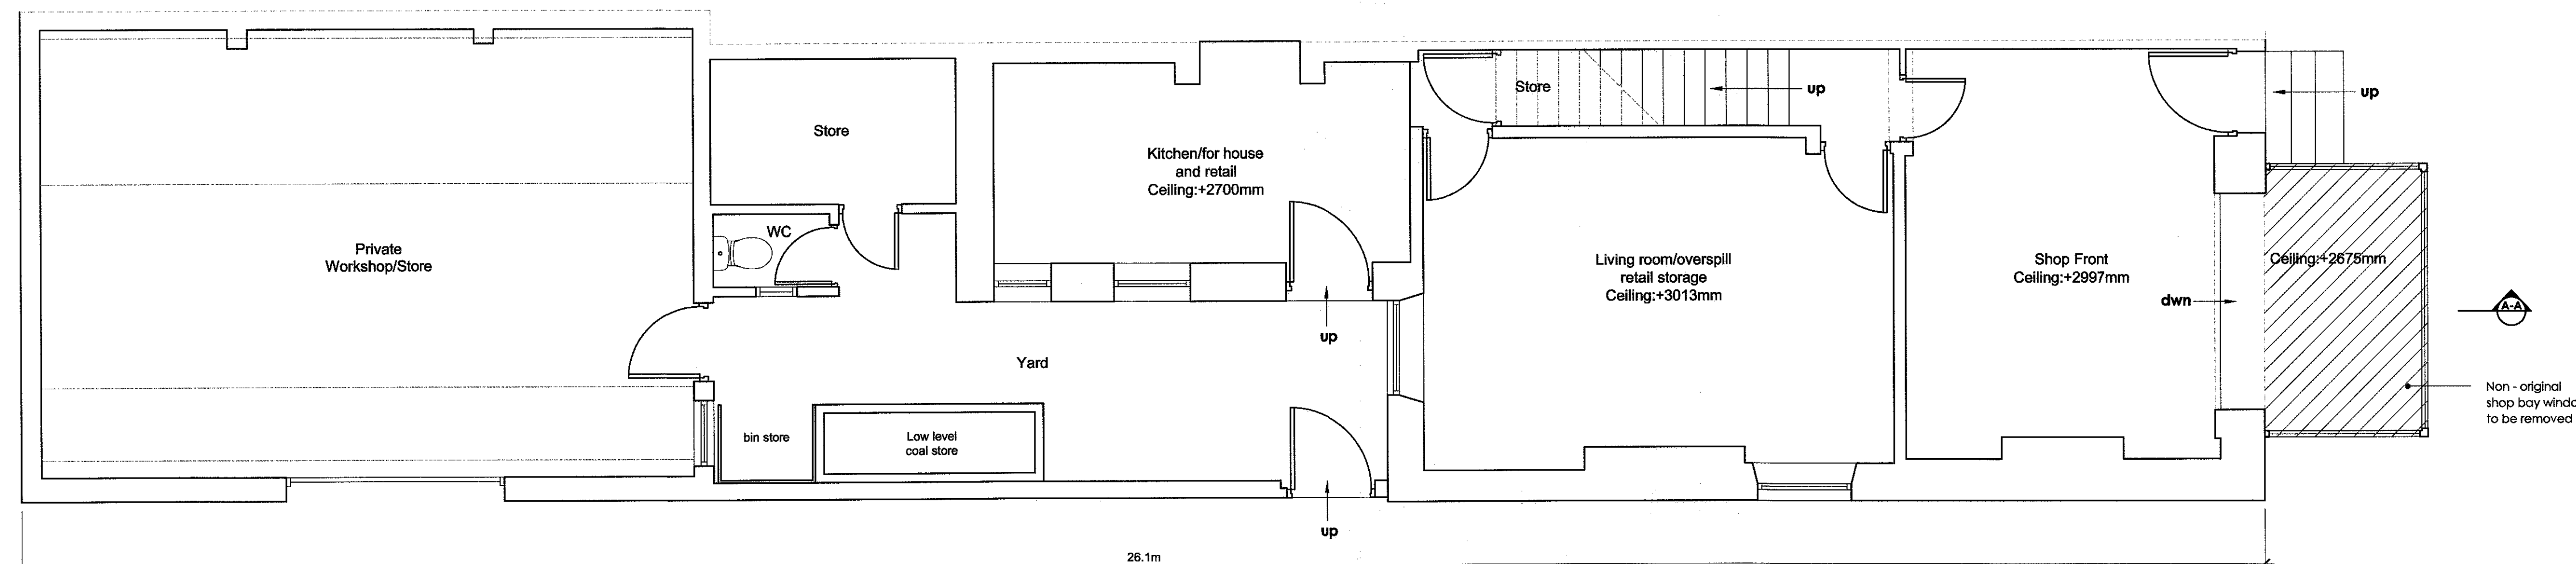

Existing Ground Floor Plan  
Scale 1:50

320160911P

B	PRG	Drawing update.	21.09.2016
A	PRG	Drawing update.	07.09.2016
no.	by	revision	date

Client  
**Mr Alan Nester**

Job Title  
**Proposed Development of  
17 Eshton Terrace  
Clitheroe**

Drawing Title  
**Existing Floor Plans,  
Elevations and Sections**

Scale  
**As Shown@A1**

Date  
**Aug 2016**

Drawn  
**Paul Gudgeon**

**spa**  
SUNDERLAND PEACOCK & ASSOCIATES LTD.  
HAZELBINE, 199A DOO ROAD, CLITHEROE  
LANCASHIRE, BB7 2AG  
T 01200 423118 F 01200 423228  
E info@sunderlandpeacock.com  
www.sunderlandpeacock.com

**5227 -01B**