



First Floor Plan

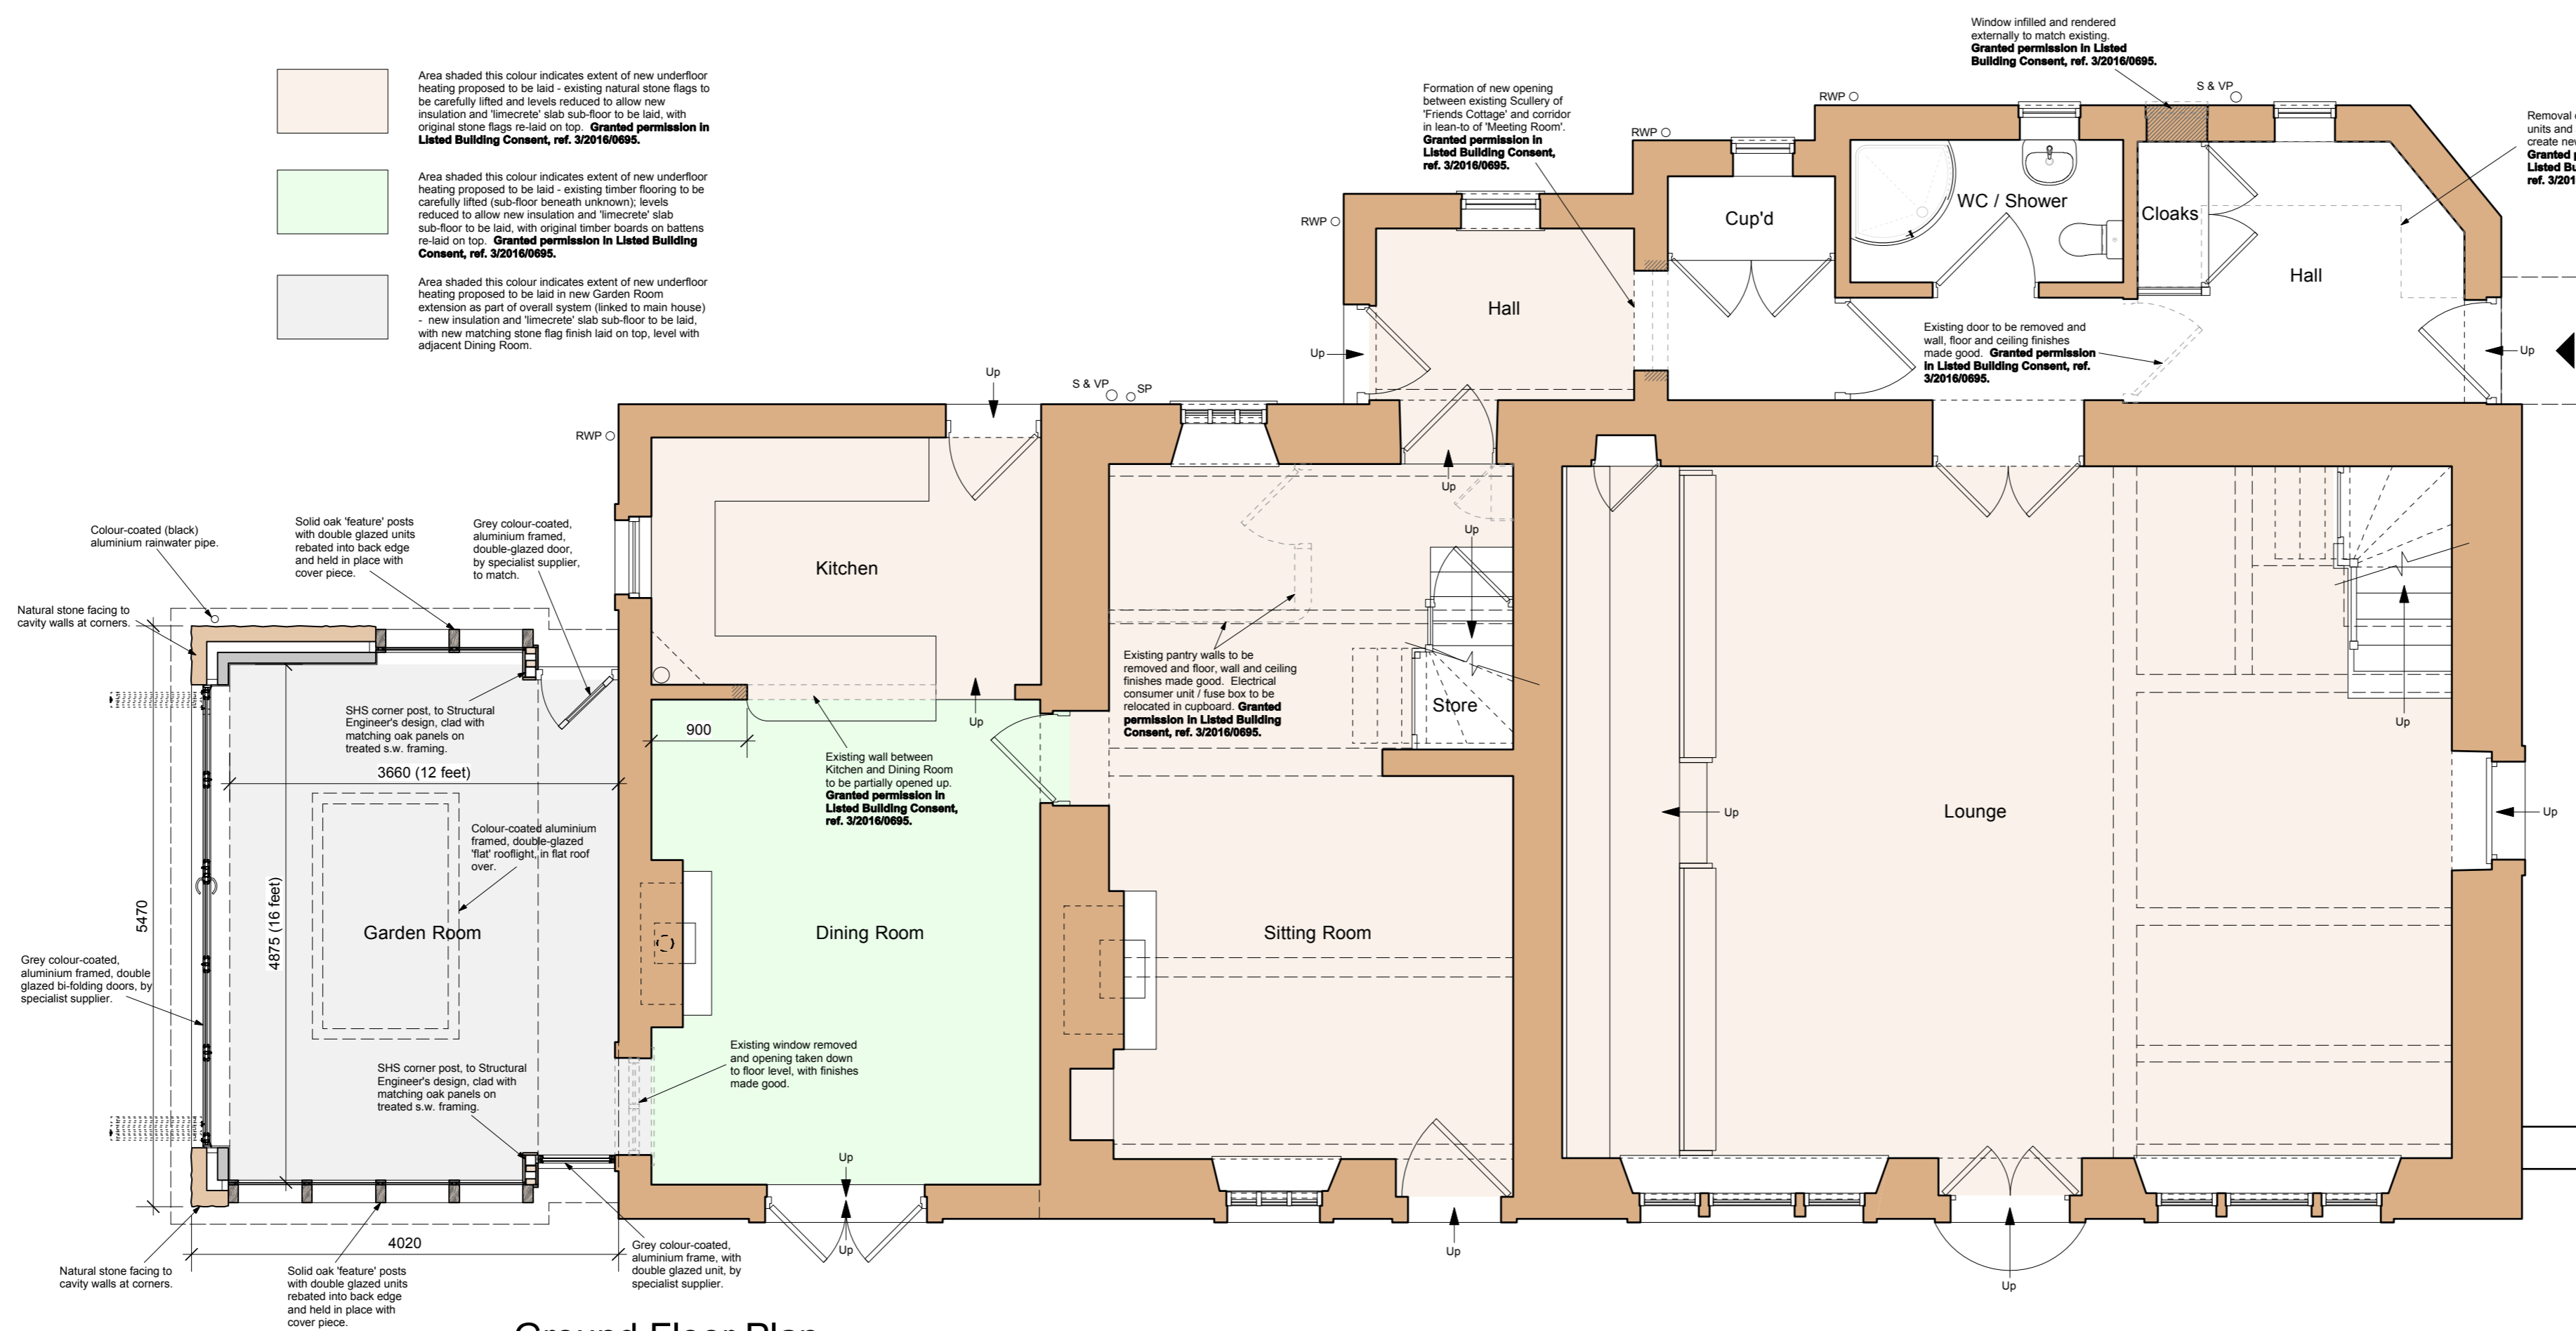

Ground Floor Plan

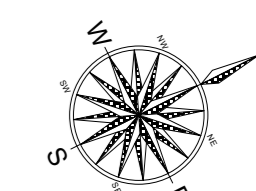

Rev	Date	Description
C	27.09.16	Additional notes and dimensions indicated for Planning Application purposes.
B	22.09.16	Amended in accordance with Pre-Application comments, regarding setting the extension back to avoid the existing stone quoins and omitting the lantern rooflight. Contemporary 'flat' rooflight indicated instead.
A	22.06.16	New Garden Room extension added and underfloor heating proposals indicated.

**Friends Meeting House**  
Grindleton Road, Sawley

Proposed Plans - Planning Application

Drwg. No.: 2246.P.01 Rev.: C

Date: Jun '16 Scale: 1:50@A1

**IWA Architects**

Waterloo Mill, Waterloo Road, Clitheroe, Lancashire, BB7 1LR.  
 T: +44 (0) 1200 423487  
 F: +44 (0) 1200 456278  
 E: admin@iwaarchitects.co.uk  
 W: www.iwaarchitects.co.uk