


PLANNING NOTES
 The proposed development consists of a sun lounge, porch, new window openings and detached double garage. The material to be used to be matching stone, stone lintels and jambs. The garage front elevation will have stone face the rear and side wall a wet dash render. The garage double pitched roof covered in blue slate. Windows and doors to be made of timber painted to match existing frames and Velux conservation roof light set flush with roof not to project.




EXISTING NORTH ELEVATION



EXISTING SOUTH ELEVATION

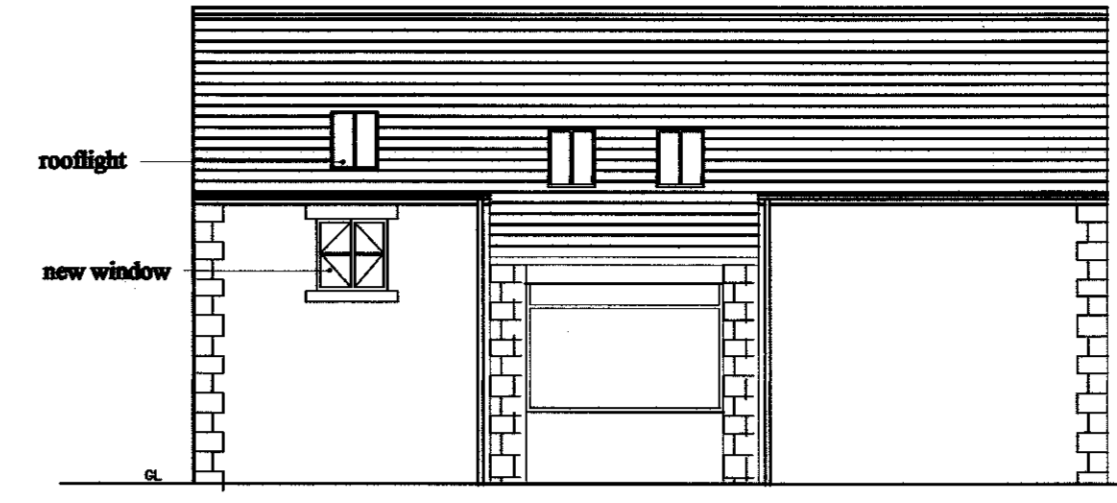

EXISTING WEST ELEVATION

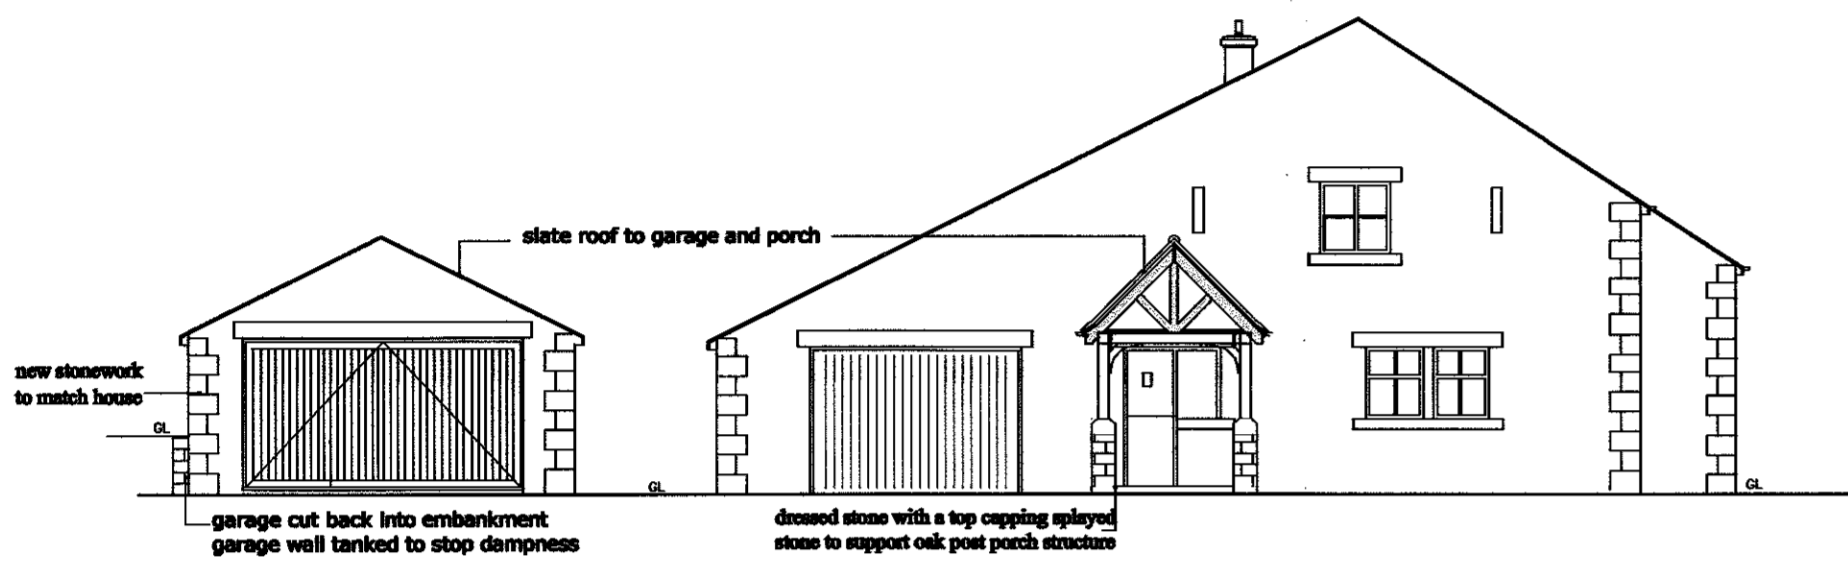


open porch
 NORTH ELEVATION POSTED OPEN PORCH




PROPOSED SOUTH ELEVATION



EXISTING EAST ELEVATION

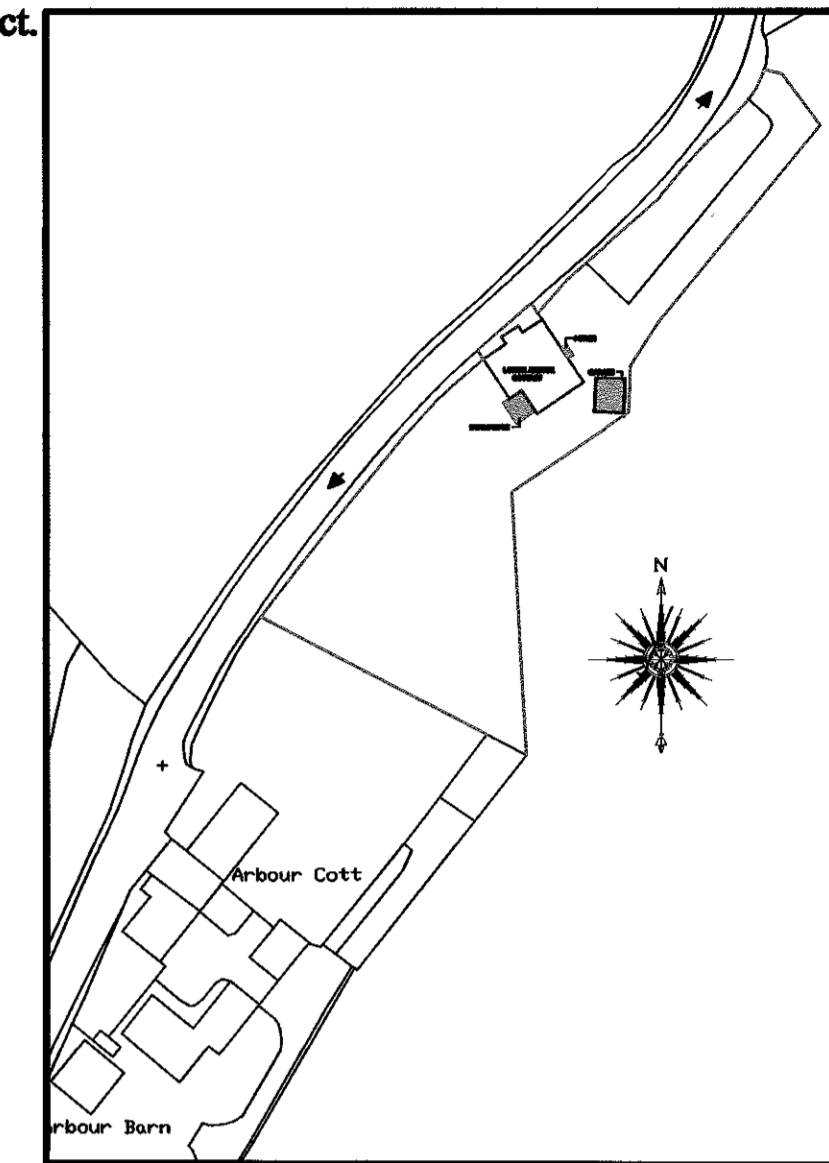


SITE PLAN 1 : 2500

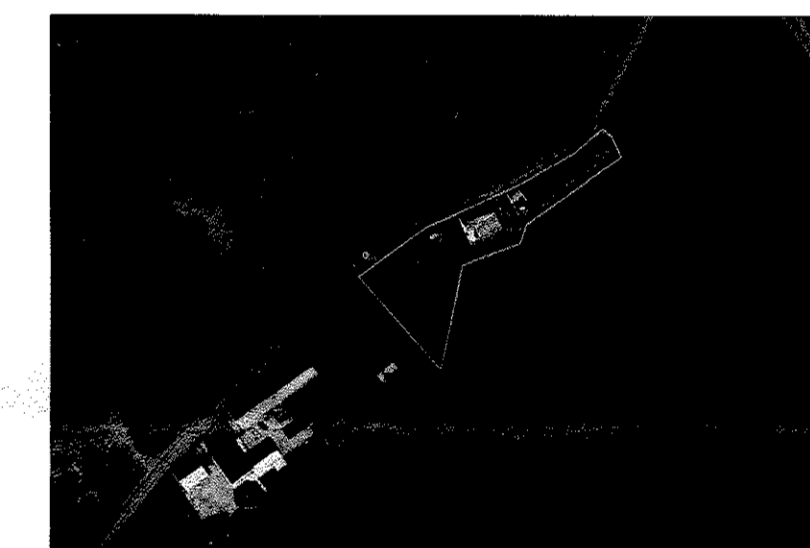


AERIAL SITE PLAN




WEST ELEVATION

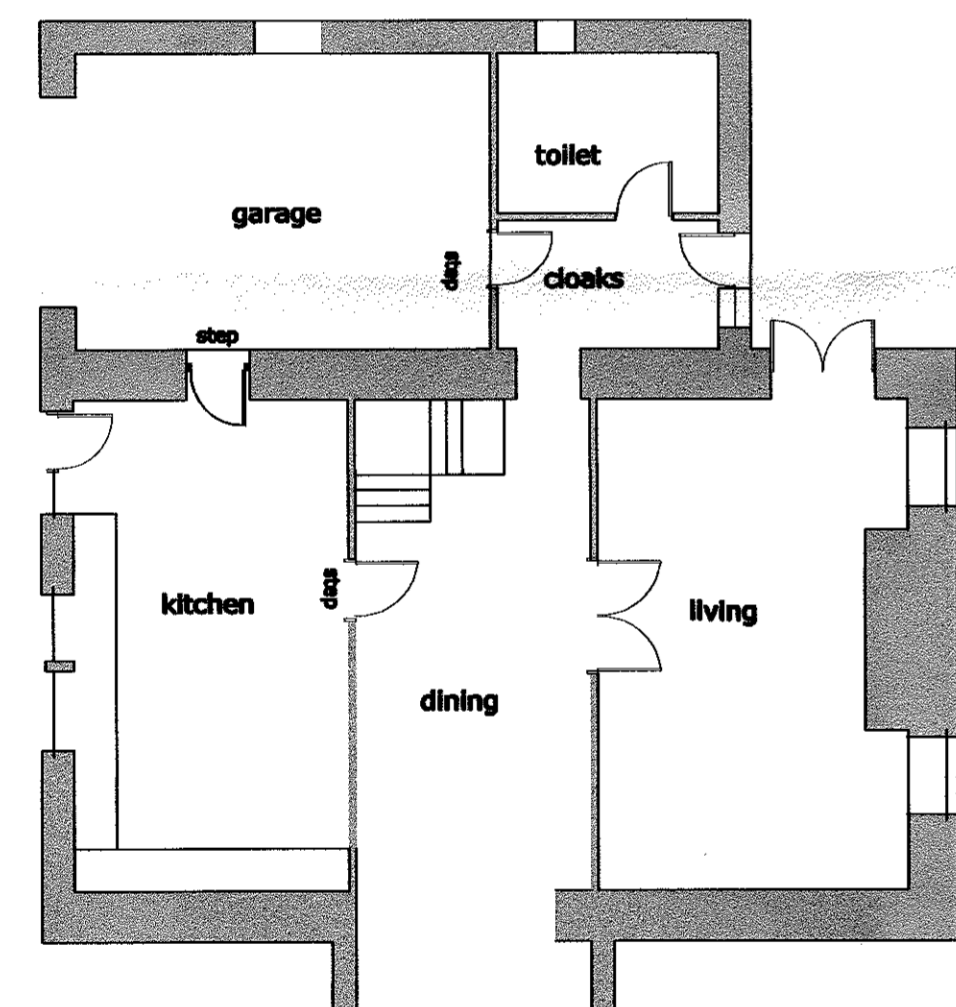


EXISTING GROUND FLOOR

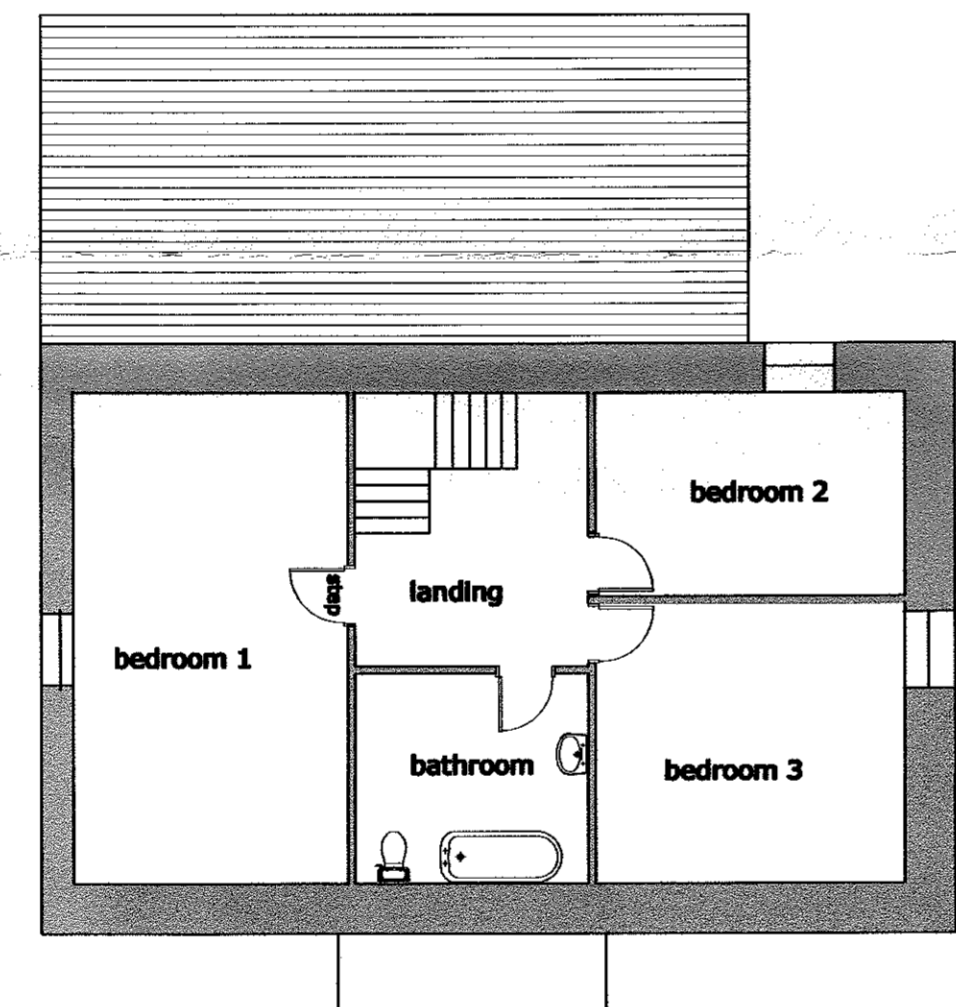


EXISTING FIRST FLOOR

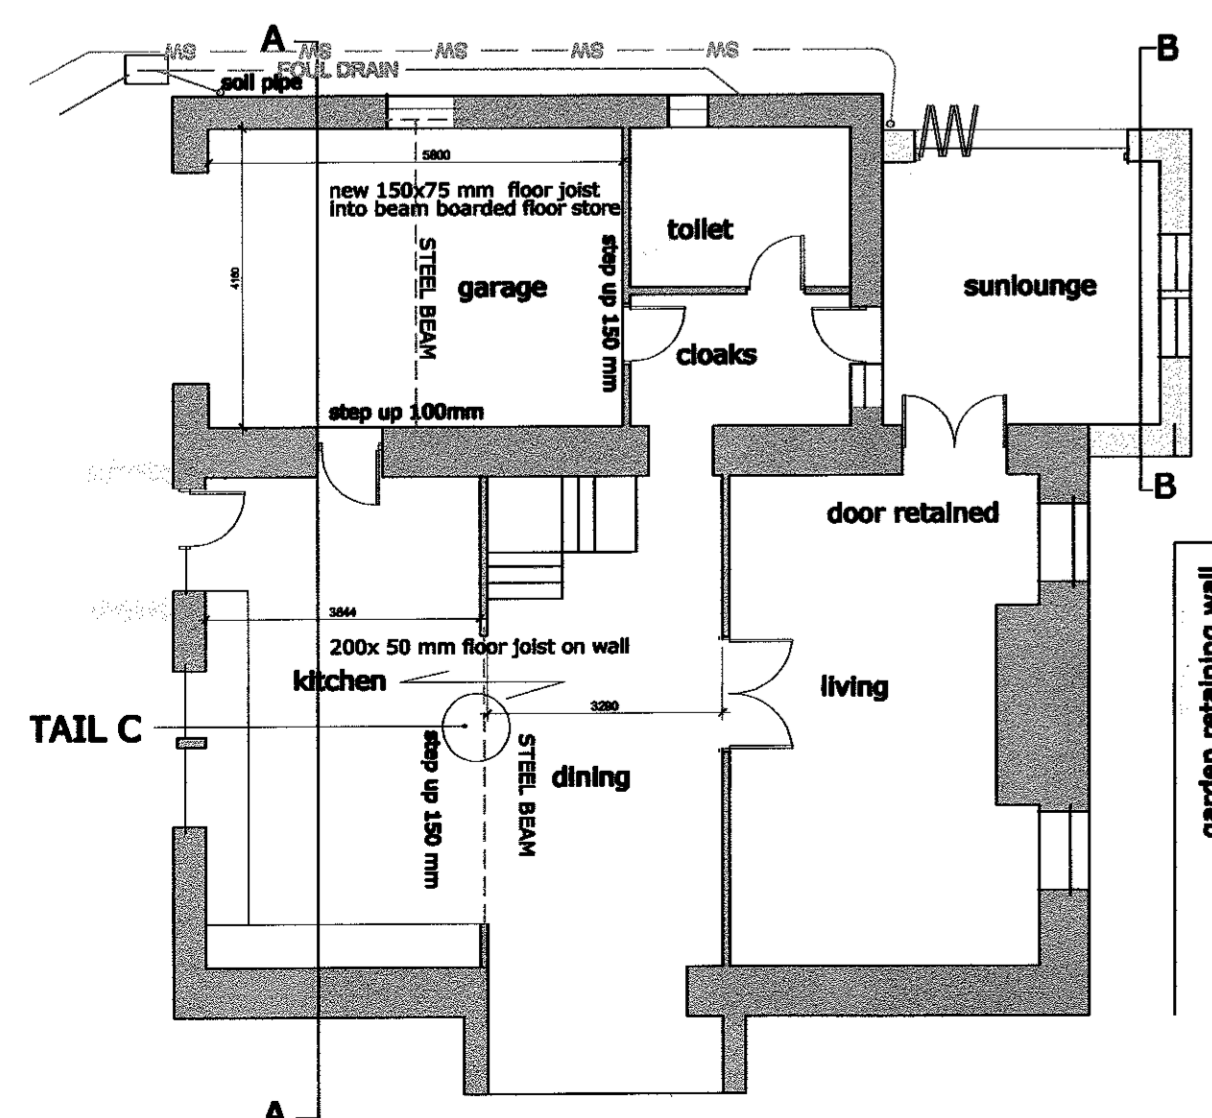


PROPOSED GROUND FLOOR

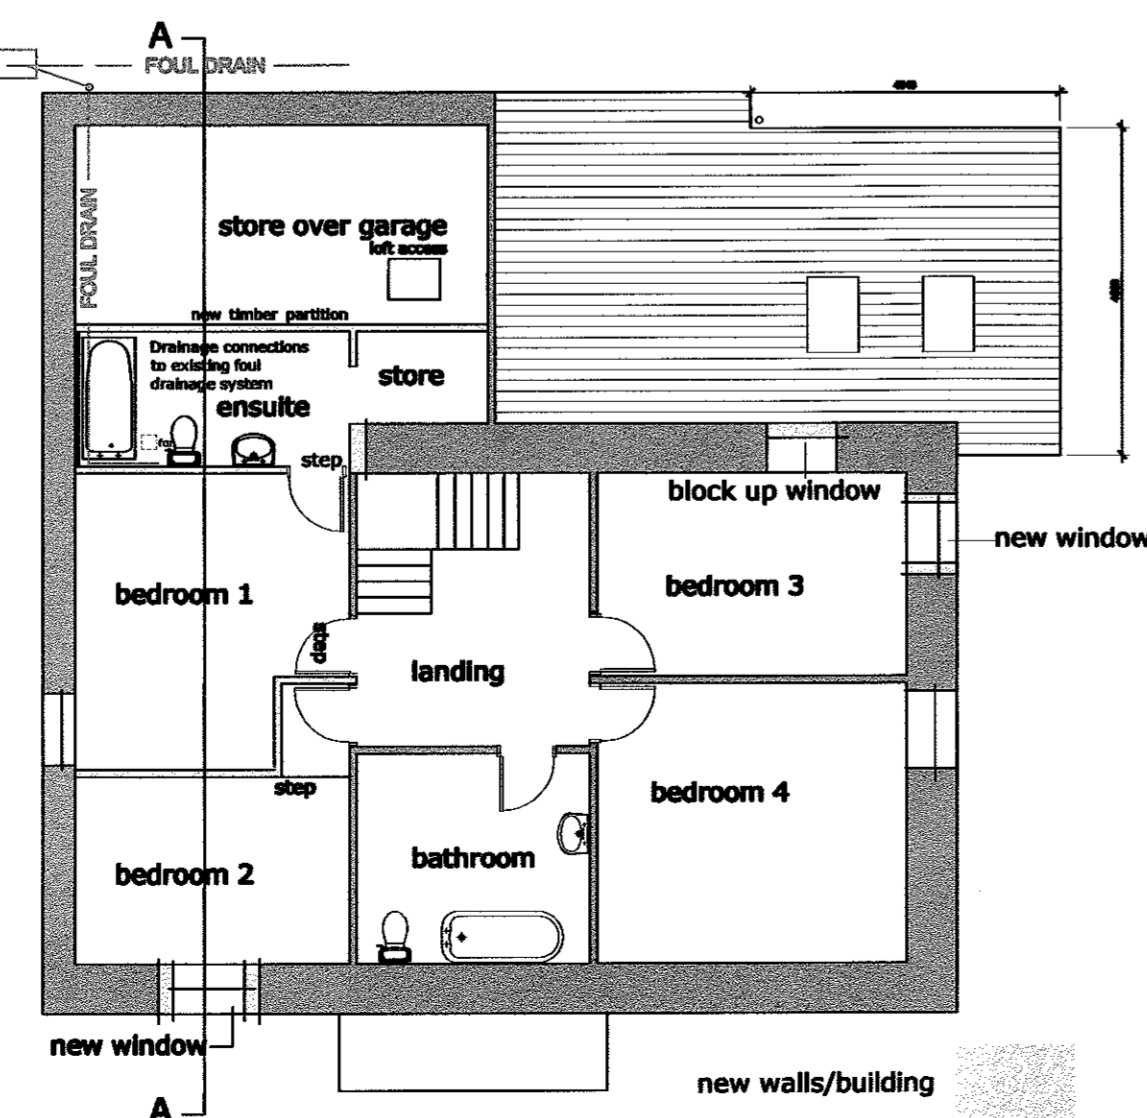

PROPOSED FIRST FLOOR

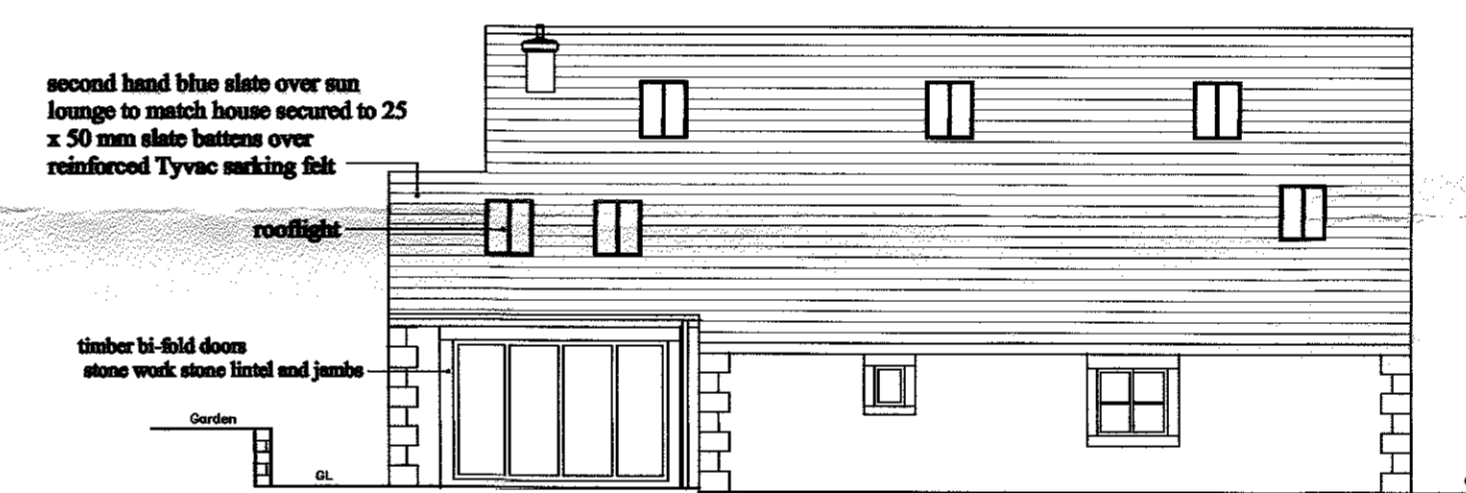


PROPOSED EAST ELEVATION

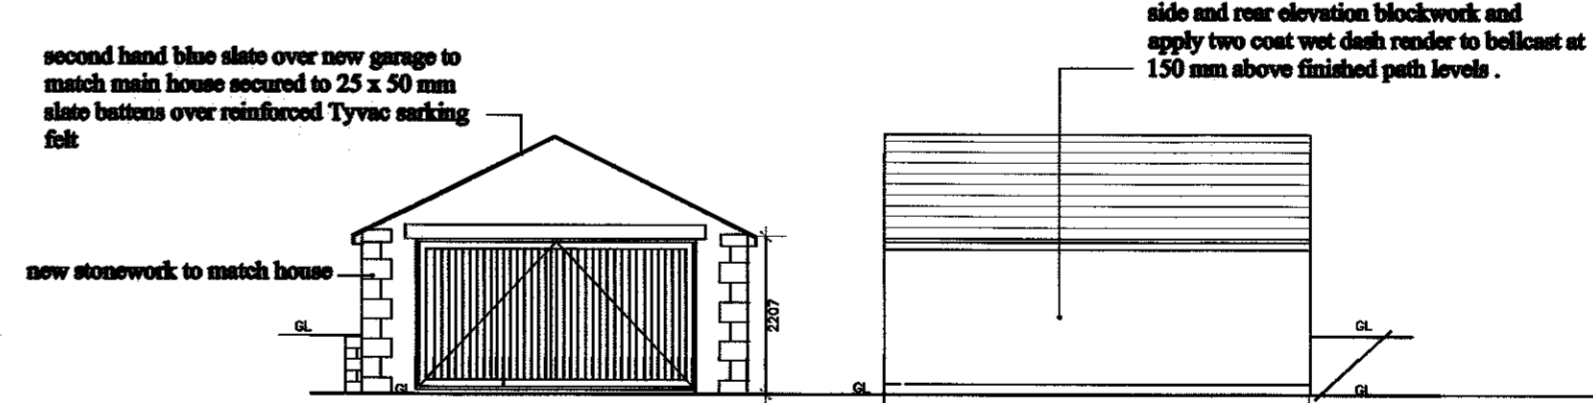

PROPOSED NORTH ELEVATION

PROPOSED WEST ELEVATION

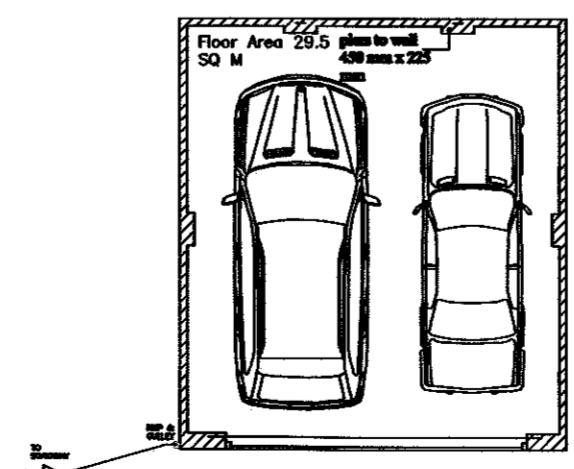

PROPOSED EAST ELEVATION

Client
Mr & Mrs D FARADAY

Drawing No
PLANNING APPLICATION FOR REFURBISHMENT WORK NEW PORCH, DOUBLE GARAGE AND SUNLOUNGE. AT LOWER ARBOUR FARM THORNLEY LONGRIDGE

Drawing No
SITE LOCATION PLANS EXISTING AND PROPOSED ELEVATION AND PLAN LAYOUT

Date
 JULY 2016
 Scale
 1:100
 Drawn
 DLF
 Checked

Drawing No
DV -01- 01