


This drawing is to be read in conjunction with all relevant Architect, consultant and specialist drawings and specifications. The Architect is to be notified of any discrepancies during proceedings. Do not scale from this drawing. All dimensions and levels are to be checked on site. This drawing is subject to copyright. All work carried out before Planning and Building Permission has been granted is at the contractor's risk.

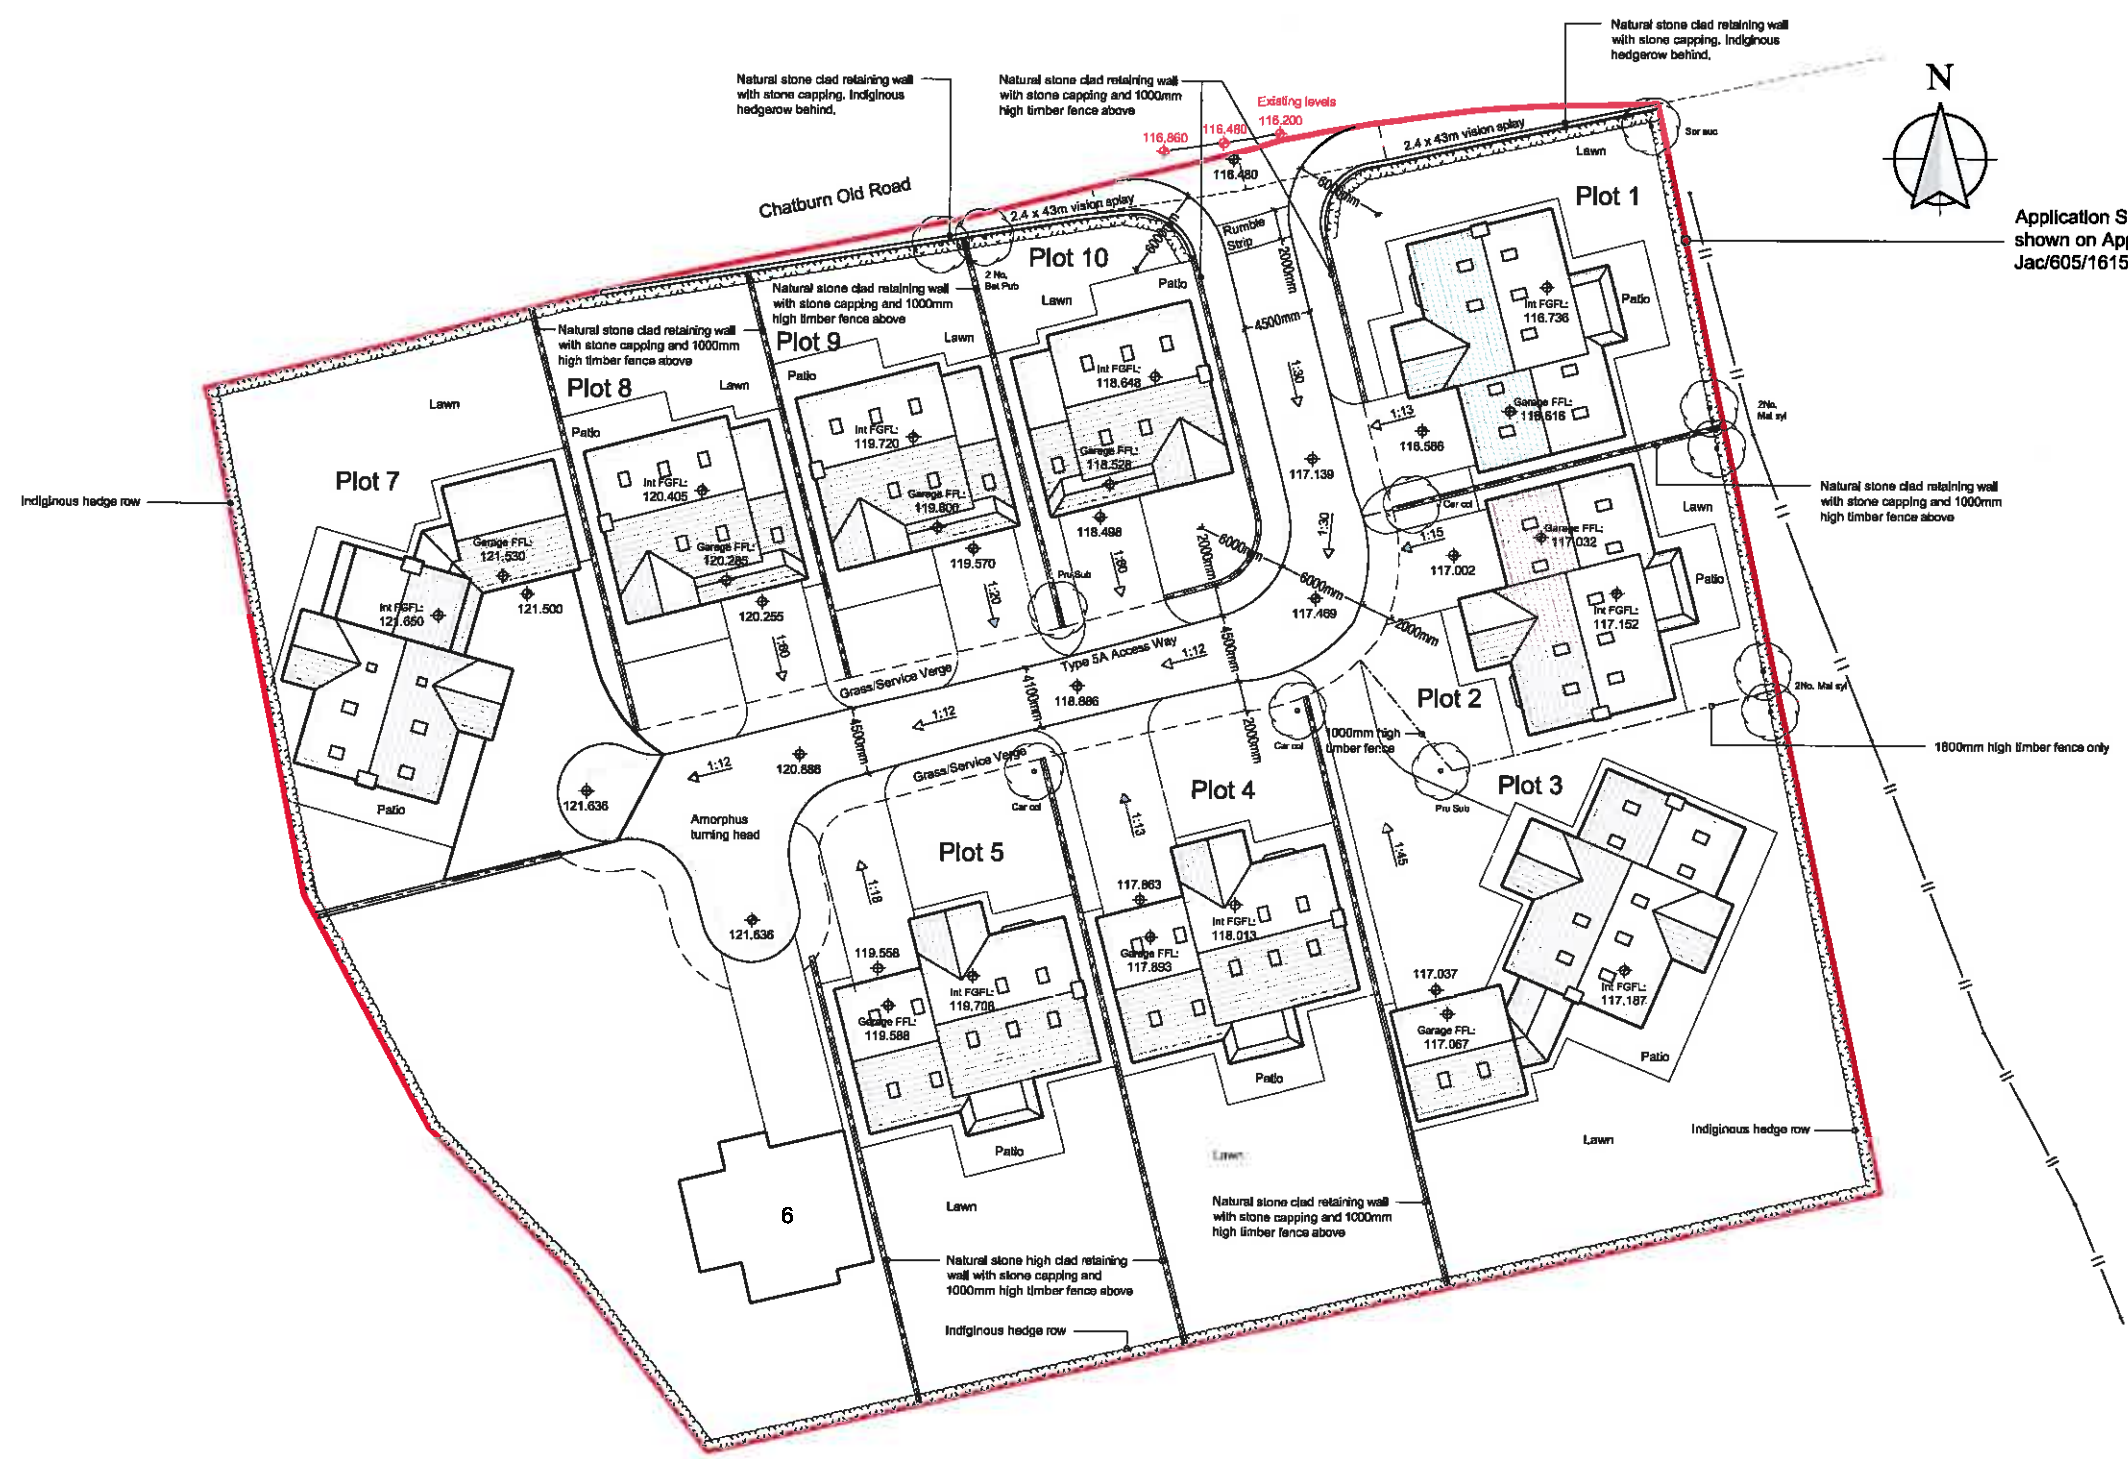

Note: All levels are based on Site Surveying Services' drawing sss-3363-Chatburn

Application Site Boundary as shown on Approved Drawing Jac/605/1615/06A

REVISIONS:

- Rev A - Access way amended. Existing levels removed. - 04.06.16 - NE
- Rev B - Proposed levels indicated. - 13.06.16 - NE
- Rev G - Roof plans for Plots 3, 4 and 5 indicated. - 30.08.16 - NE
- Rev H - Internal floor levels indicated. Existing road levels to entrance indicated - 06.07.16 - NE
- Rev J - Site boundary amended. - 07.07.16 - NE
- Rev K - Site boundary amended to match that previously approved. - 07.07.16 - NE
- Rev L - Wall outlines to plots 8, 9 & 10 amended to match GF layouts. - 12.07.16 - NE
- Rev M - Landscaping data and colour added. - 18.07.16 - NE
- Rev N - Plot 7 building line amended. Plot 3 chimney indicated. - 17.08.16 - NE
- Rev P - Plot 6 design and placement amended. Soft landscaping amended. - 28.09.16 - NE
- Rev Q - Boundary treatments amended. - 14.10.16 - NE
- Rev R - Proposed site boundary extension indicated. - 20.10.16 - NE
- Rev S - Boundary extension removed. - 20.10.16 - NE
- Rev T - Amended for landscaping submission. - 22.10.16 - NE

Client
J.J. Construction (NW) LTD.

Job Title
Proposed Development of
Hare Hill Croft
Chatburn Old Road
Chatburn
Nr. Clitheroe

Drawing Title
Proposed Site Plan

Scale 1:500 @ A3	Date May 2016	Drawn NE
---------------------	------------------	-------------

spa
SUNDERLAND PEACOCK ARCHITECTS

SUNDERLAND PEACOCK & ASSOCIATES LTD
HAZE MORE, PIMLICO ROAD, CLITHEROE
LANCASHIRE BB7 5AL
01200 421178 • 01200 421322
info@sunderlandpeacock.com



5138 - 08

Rev
T