


'as existing' drawings based on information provided by others - no measured survey of the property has been undertaken by the architect.
 this drawing is to be read in conjunction with all relevant consultants and specialists drawings. the architect is to be notified of any discrepancies before proceeding. do not scale from this drawing. all dimensions are to be checked on site. this drawing is subject to copyright.

north elevation

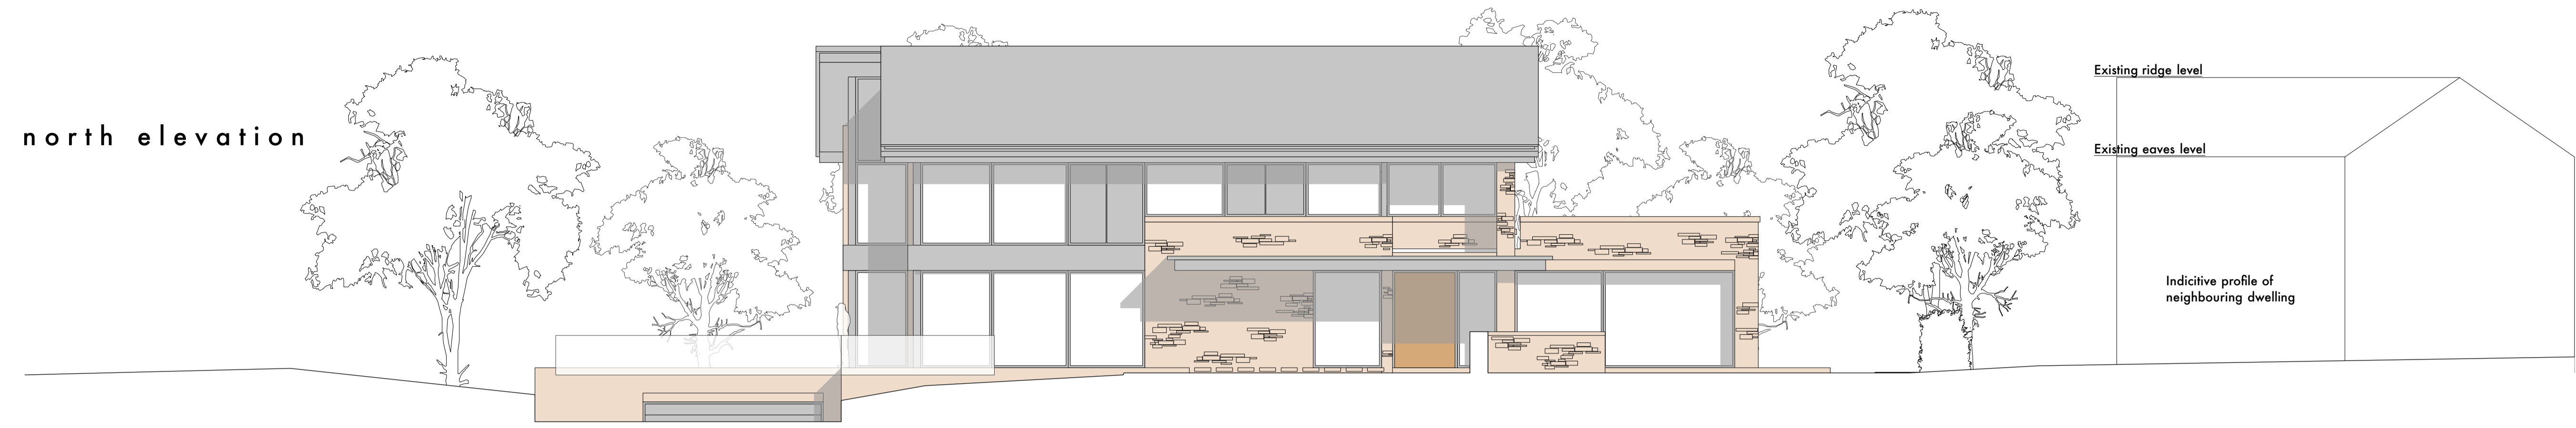


material schedule


generally - materials to match existing neighbouring properties
 samples of proposed materials to be made available for local authority on request

- walls flush pointed stonework
- roof natural slate


south elevation

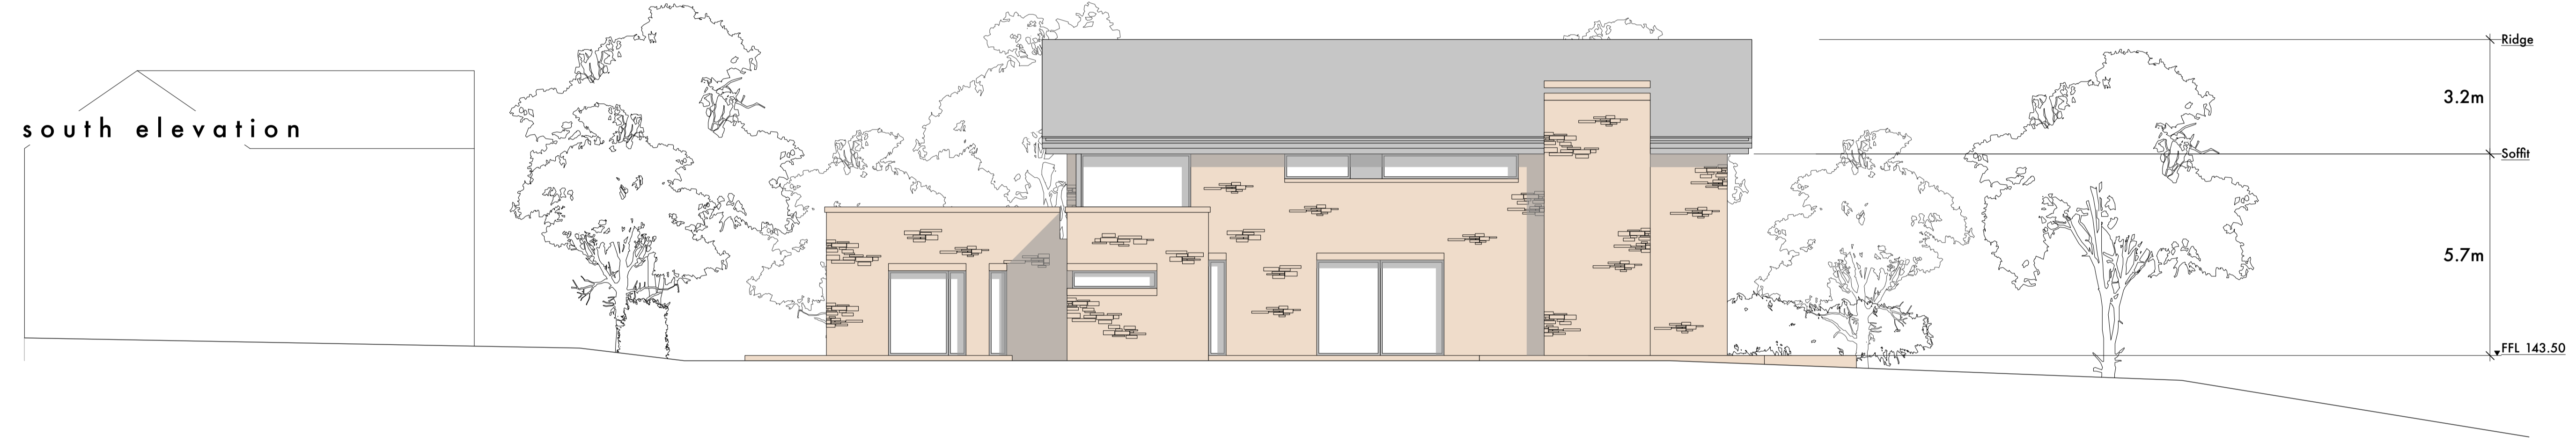

east elevation

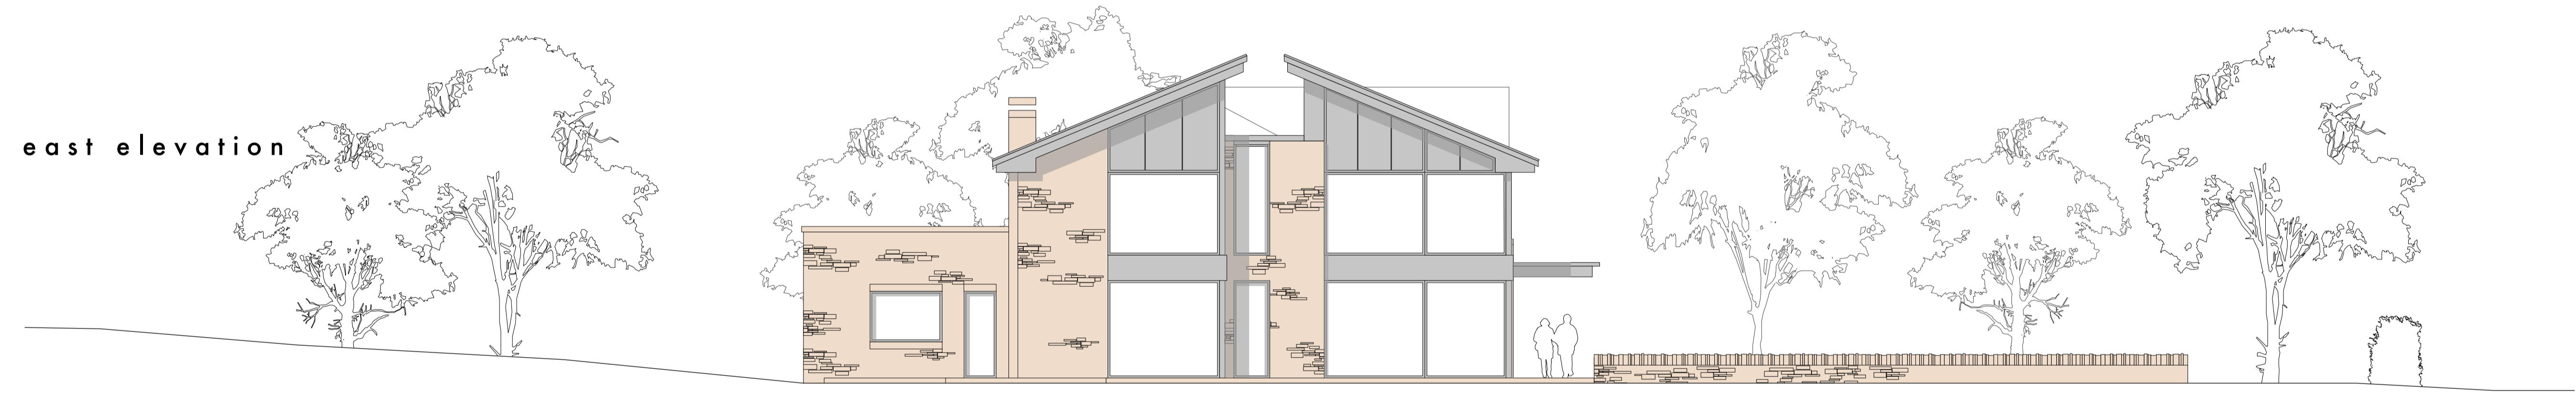

west elevation

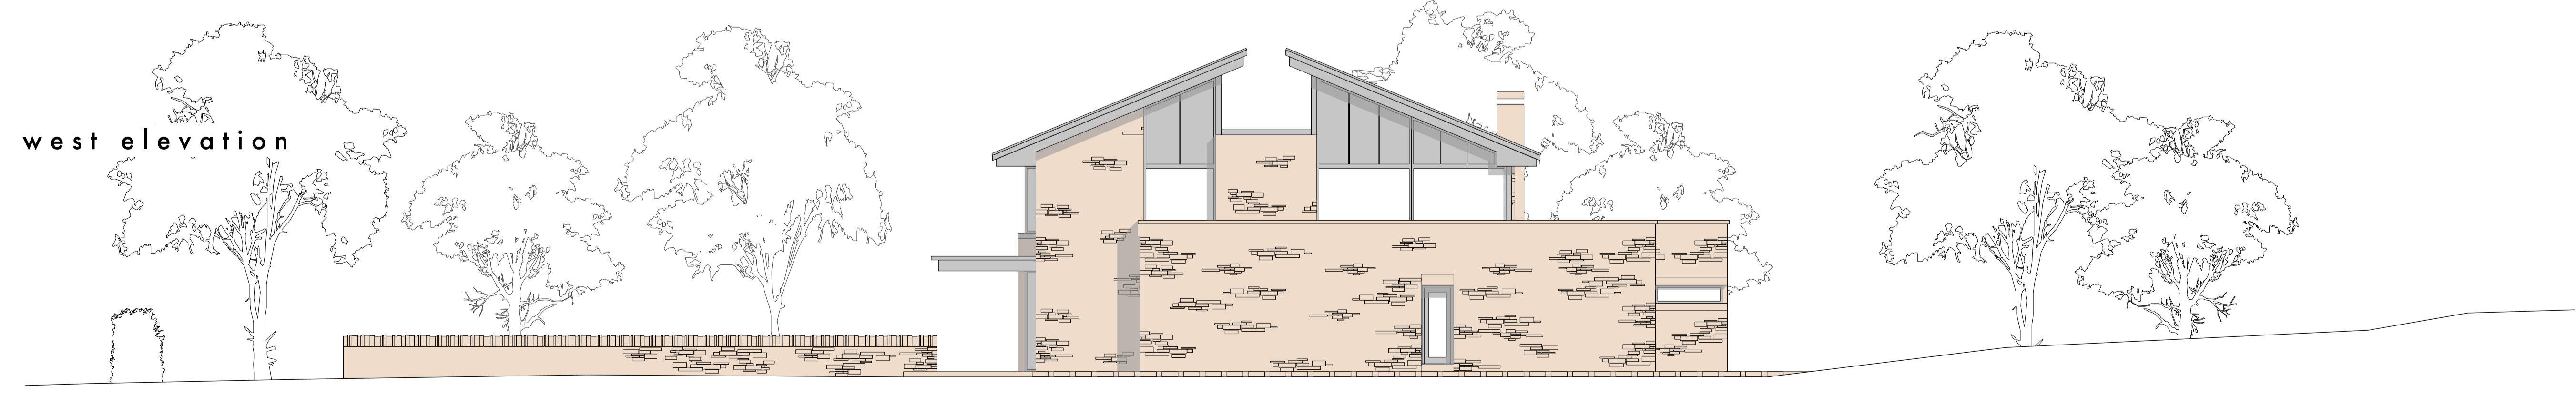

A Issued for planning October 2016

stanton andrews architects

44 york street
 clitheroe
 BB7 2DL

t 01200 444490
 e mail@stantonandrews.co.uk
 w stantonandrews.co.uk

boxwood barn rimington

proposed elevations

drg.no. 1643 / 22 rev. A

drawn. na date. august 16 scale. 1 to 100 @ A1

0m 10m scale