



This drawing is to be read in conjunction with all relevant Architect, consultant and specialist drawings and specifications. The Architect is to be notified of any discrepancies before proceeding. Do not scale from this drawing. All dimensions and levels are to be checked on site. This drawing is subject to copyright. All work carried out before Planning and Building Permission has been granted is at the contractor's risk.  
 NOTE: All dimensions are to the face of blockwork (studwork not to plaster finish).





South (Rear) Elevation  
 1:100 Scale

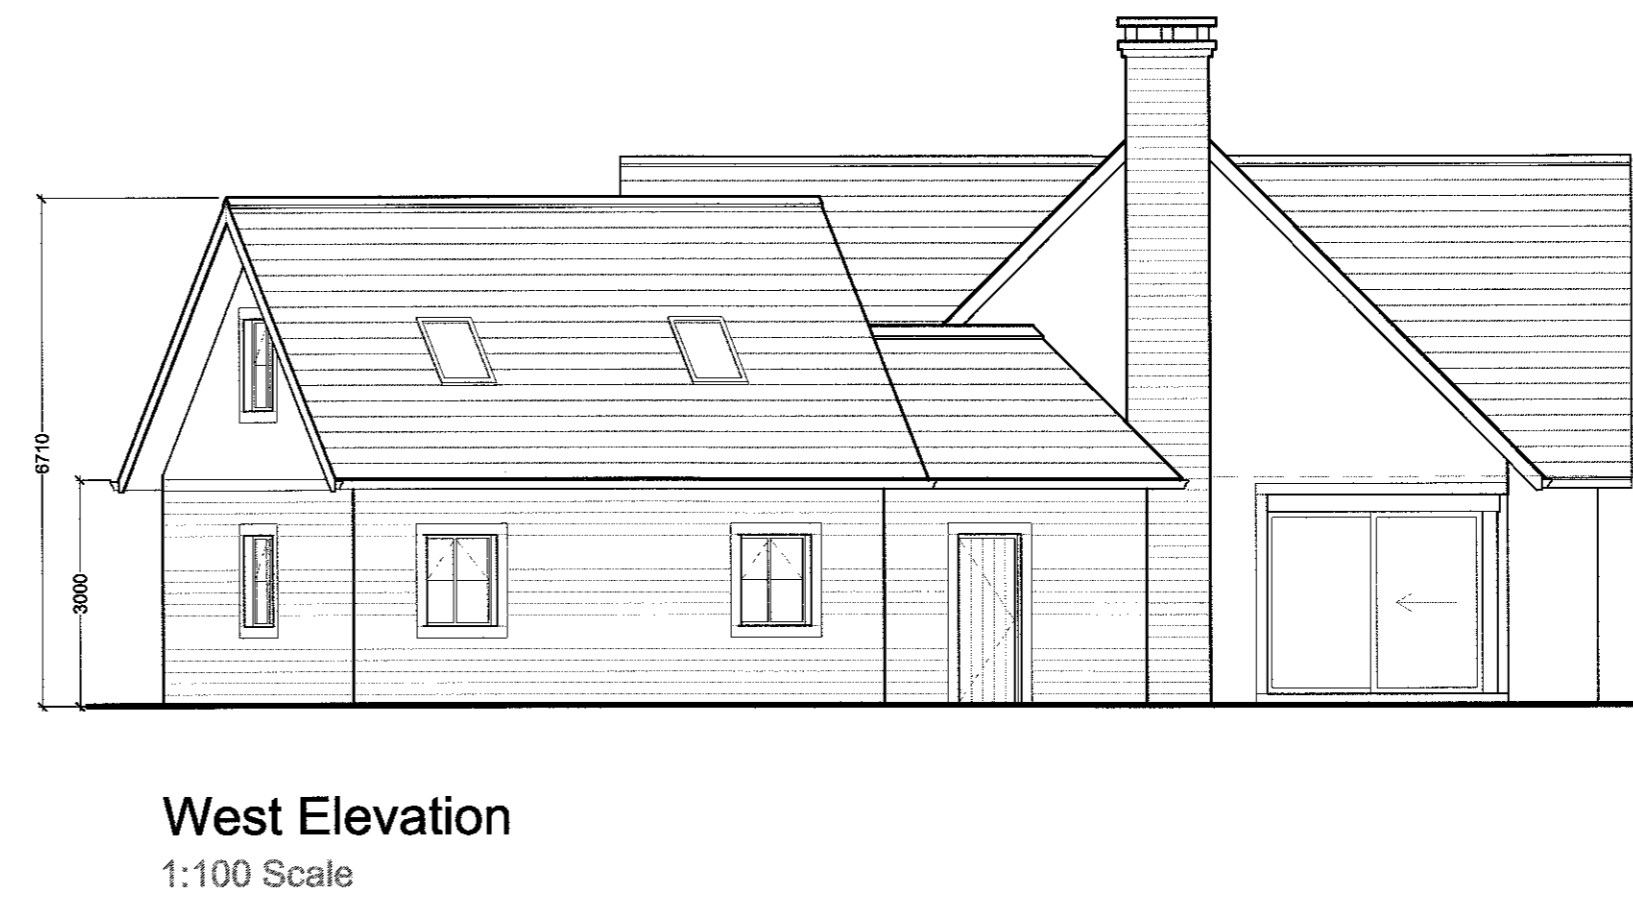

West Elevation  
 1:100 Scale

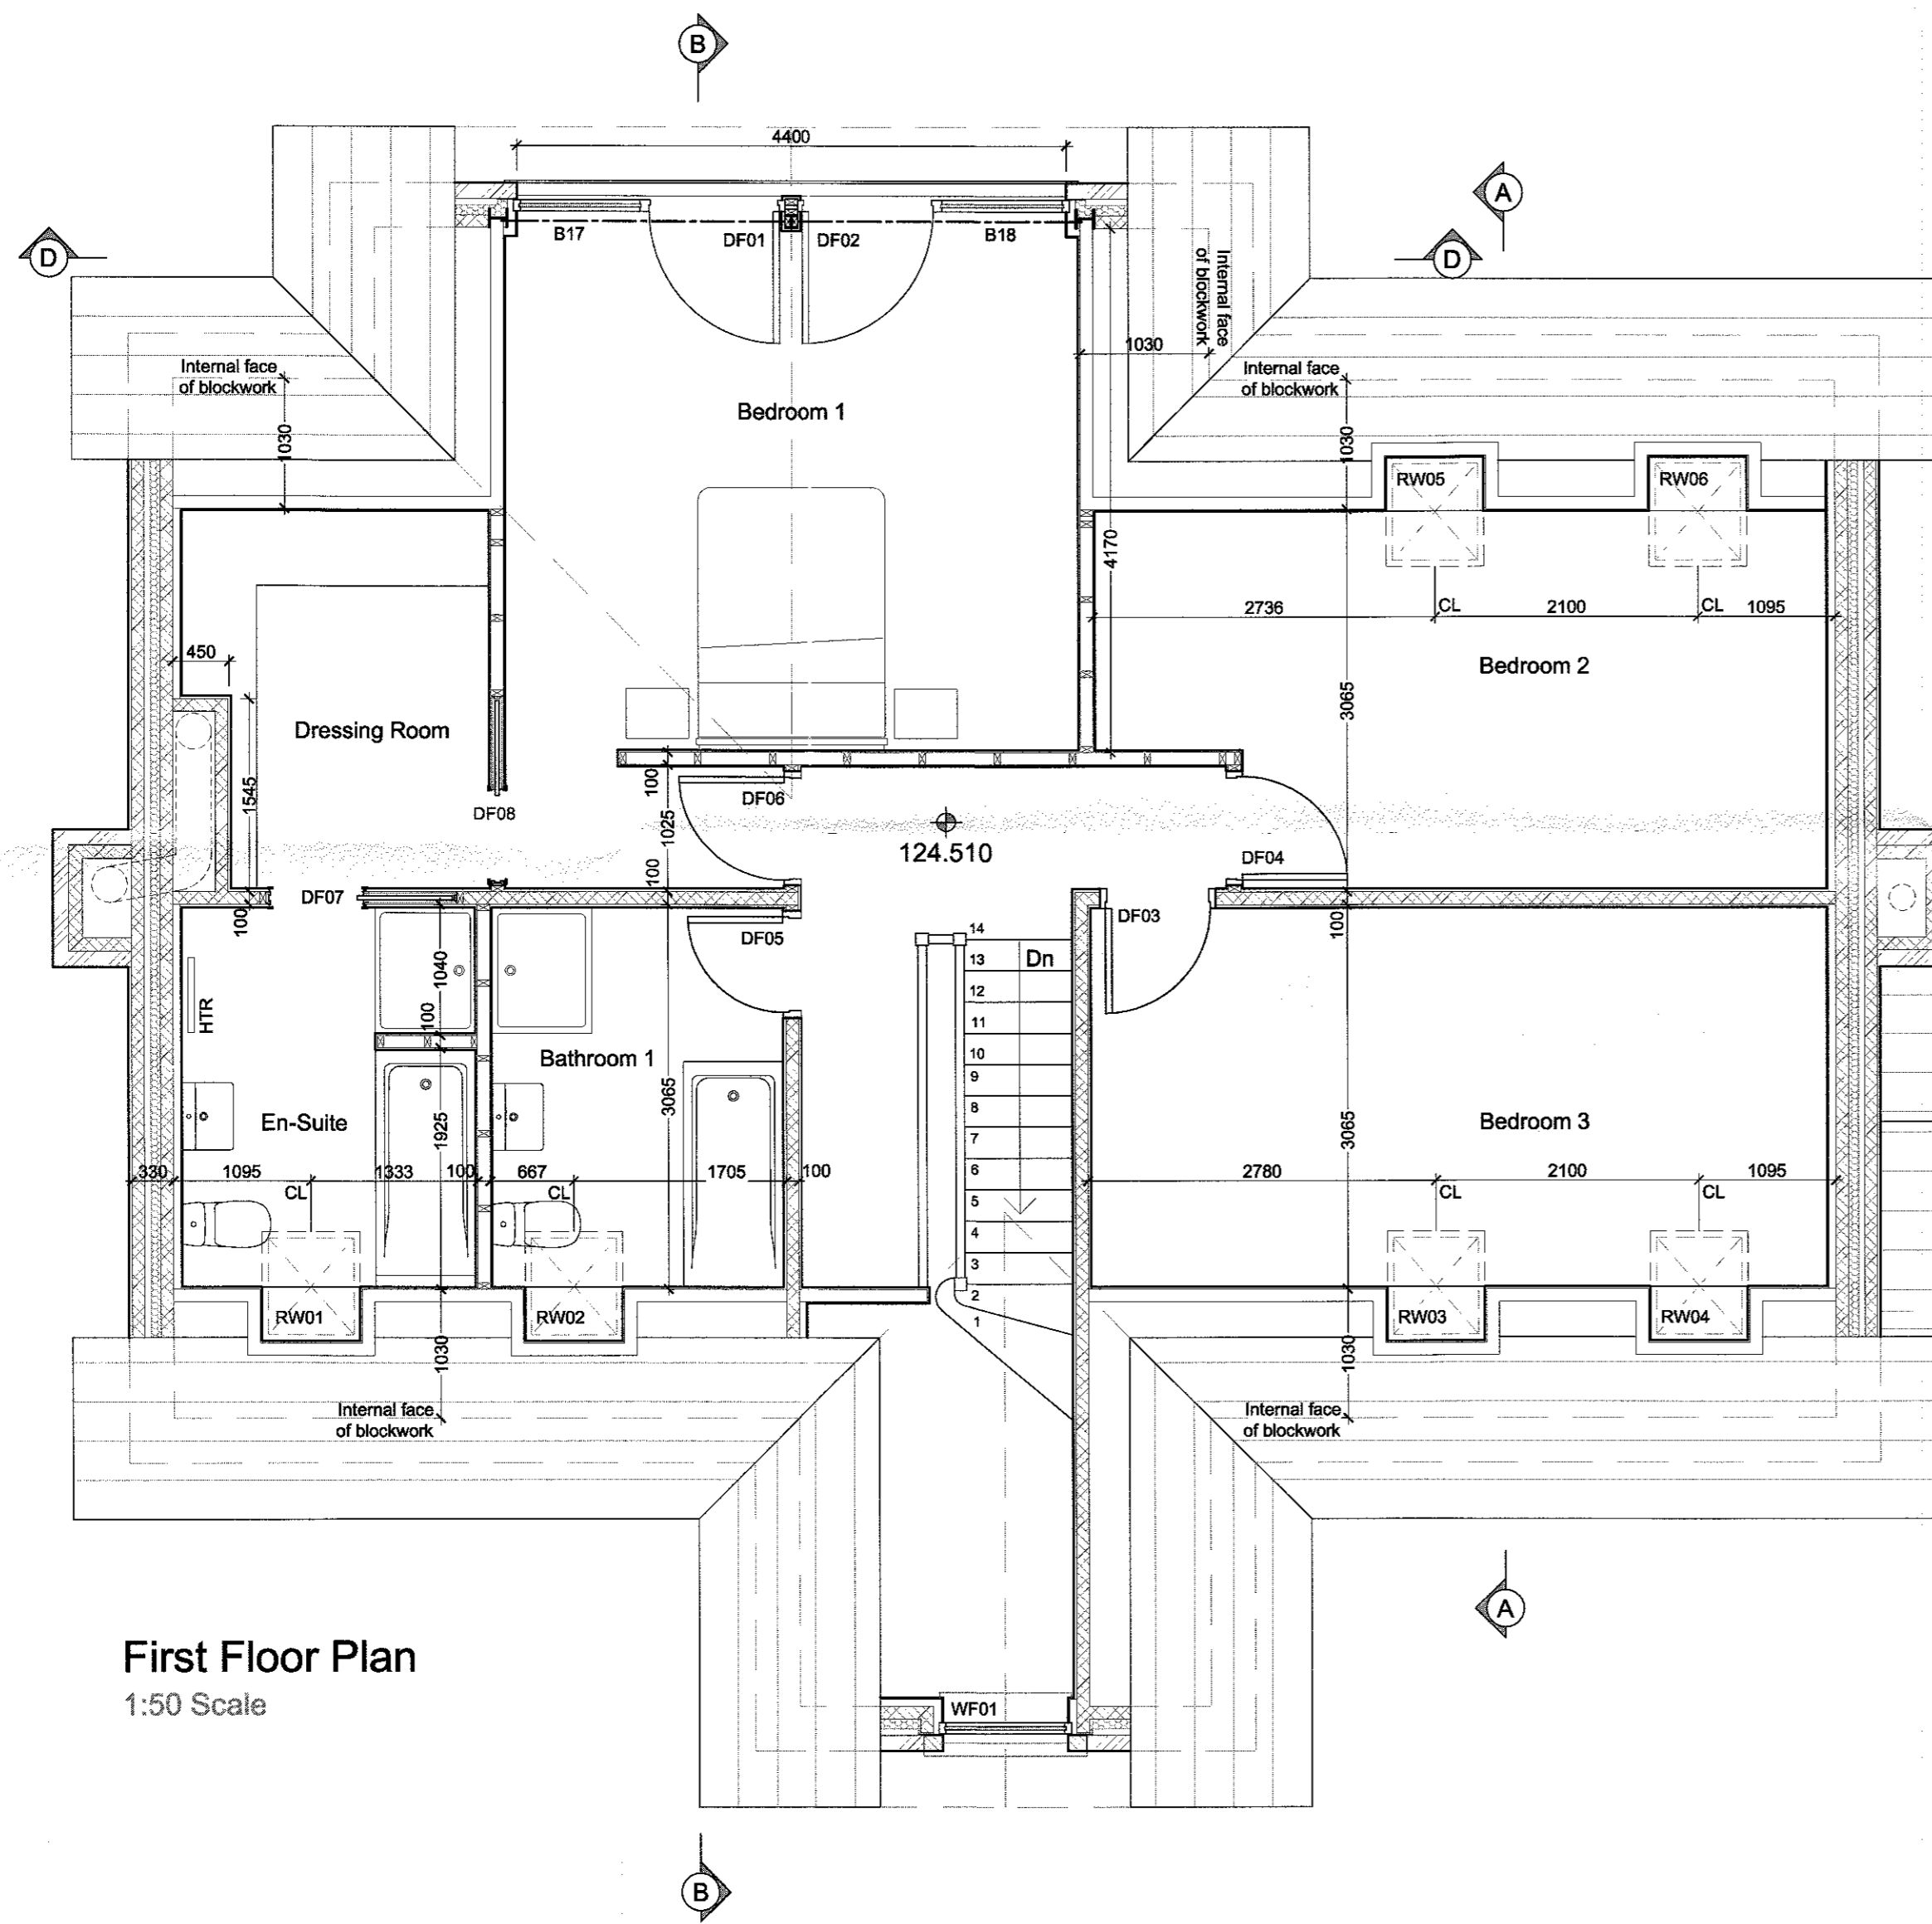

First Floor Plan  
 1:50 Scale

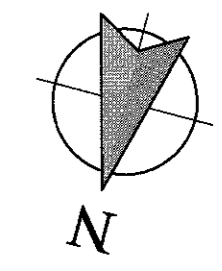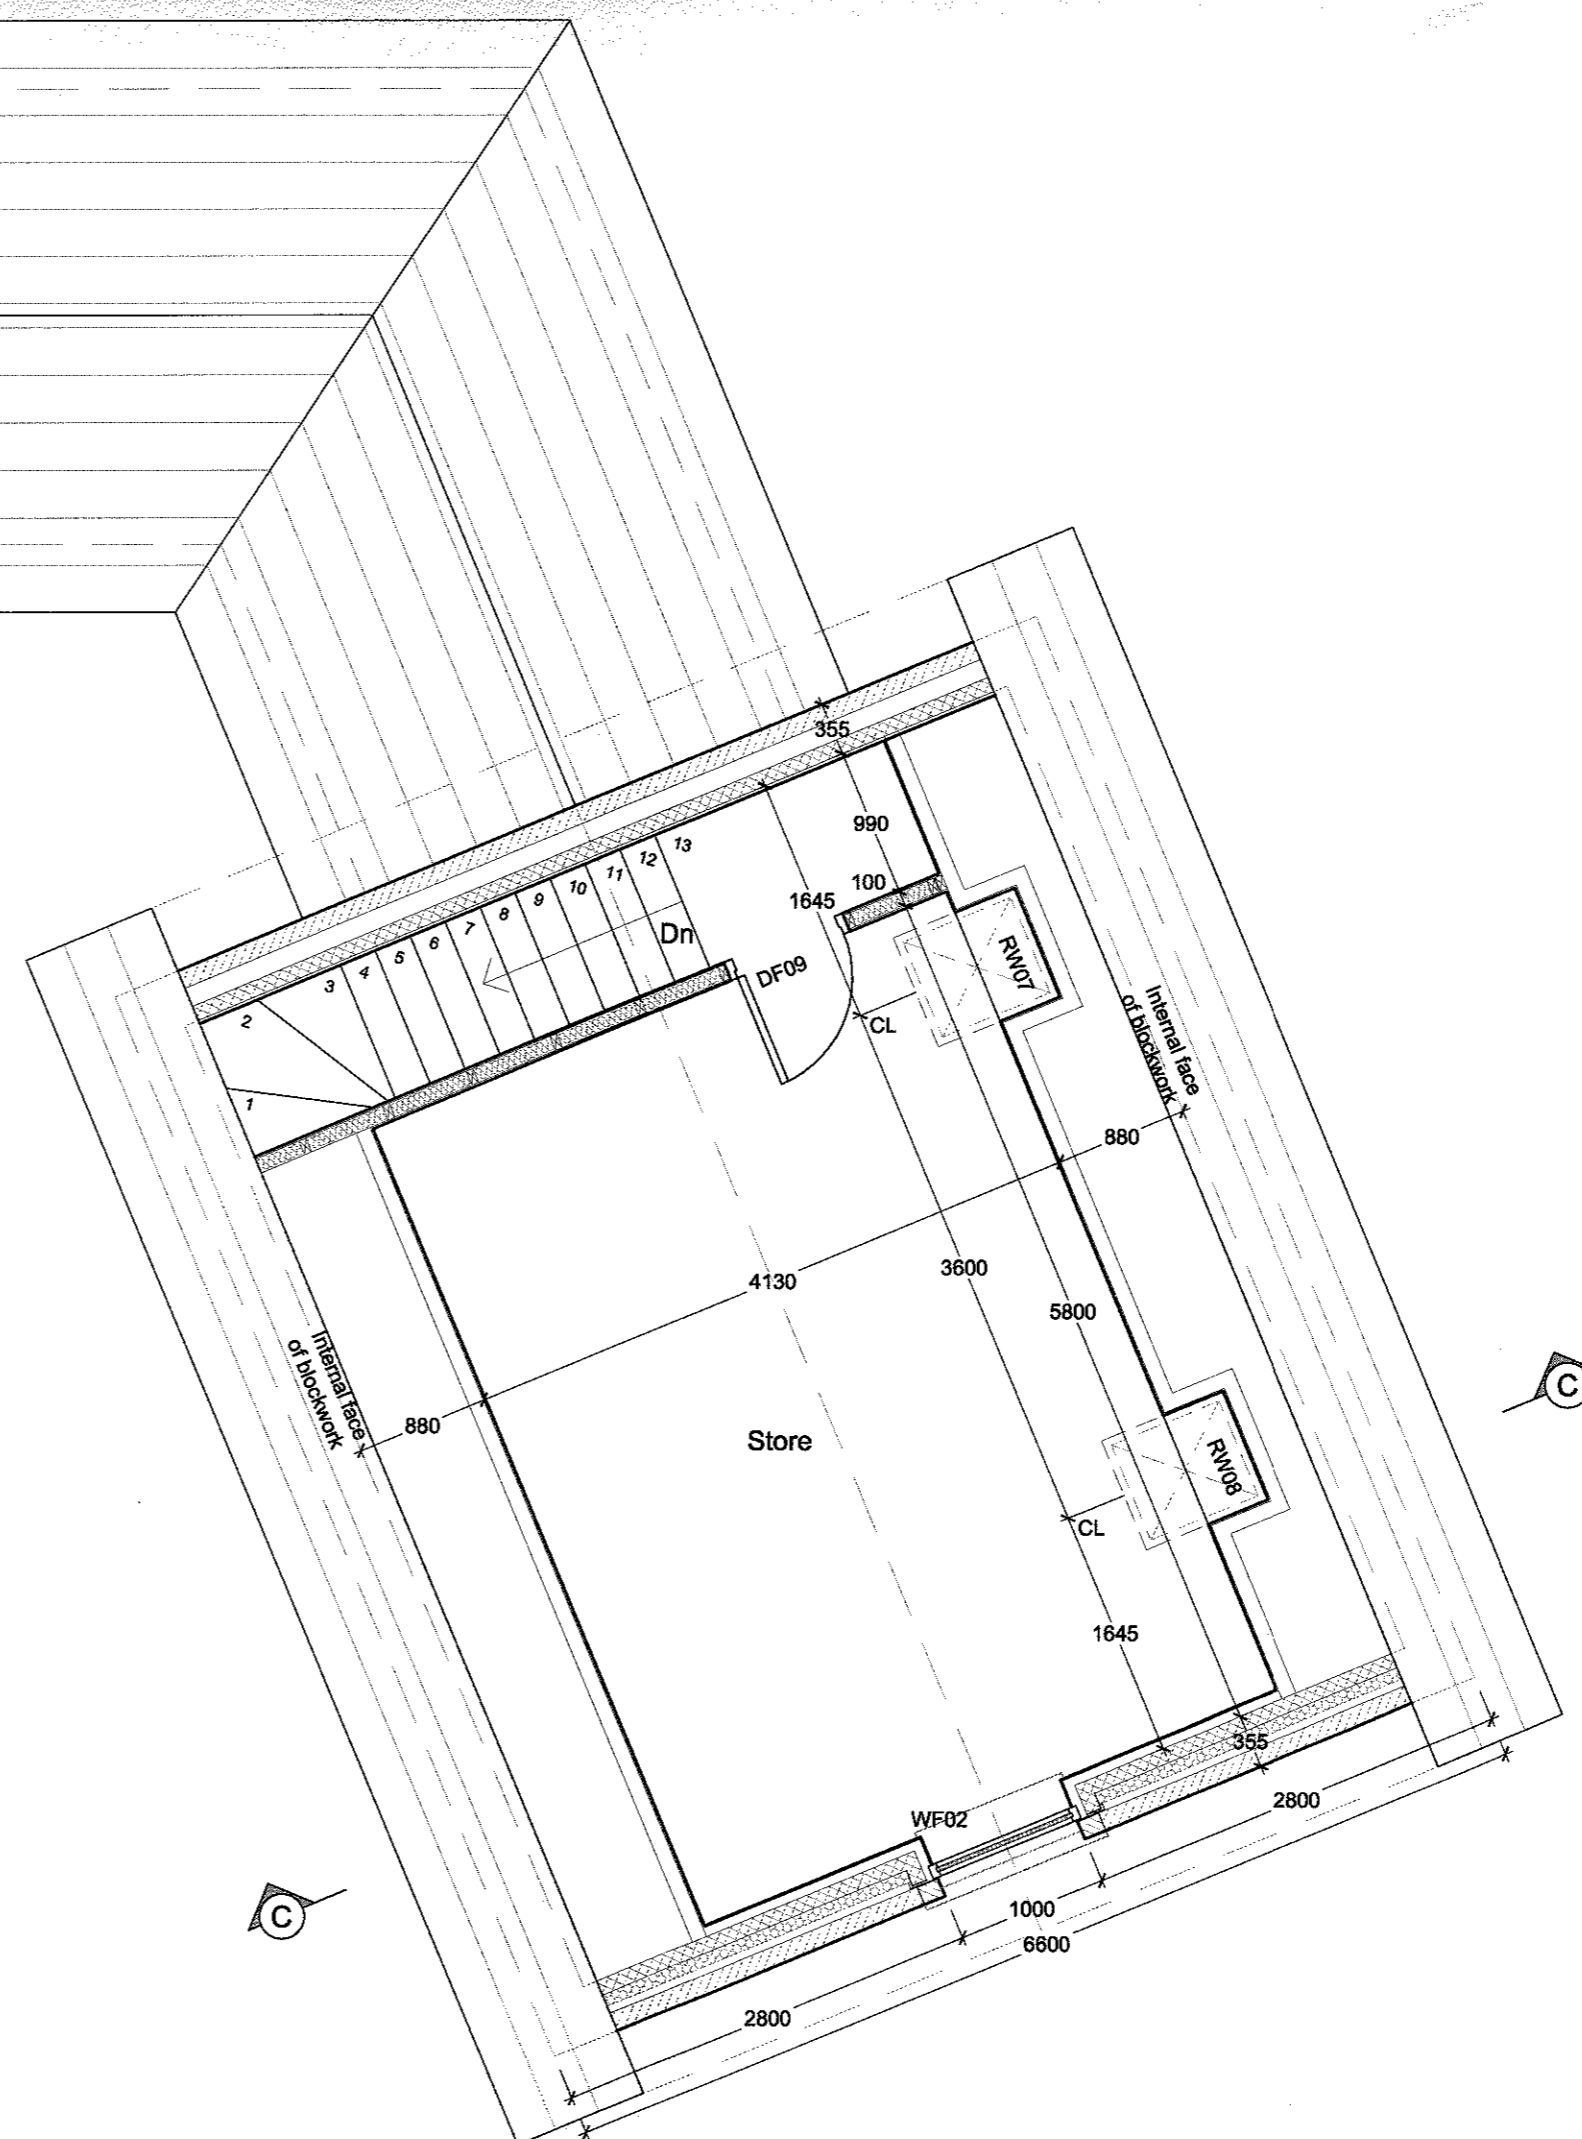

All dimensions given to face of stone/block/studwork

3 20161019

- REVISIONS:**  
 Rev A - Garage orientation and link size amended. - 12.10.16 - NE  
 Rev B - Garage door DG06 replaced with window WG10. Door added to link (DG06). - 20.10.16 - NE

Client  
 J.J. Construction (NW) Ltd.  
 Job Title  
 Proposed Erection of 10 houses on land off Chatburn Old Road Chatburn

Drawing Title  
 Plot 6  
 Proposed First Floor Plan, South Elevation and West Elevation

Scale  
 Various @ A1  
 Date  
 August 2016  
 Drawn  
 NE



5138 - 44 Rev B