




Note:- Repair item numbers in brackets refer to proposals as listed in the accompanying Design & Access Statement - Proposed Alterations & Renovation Works.

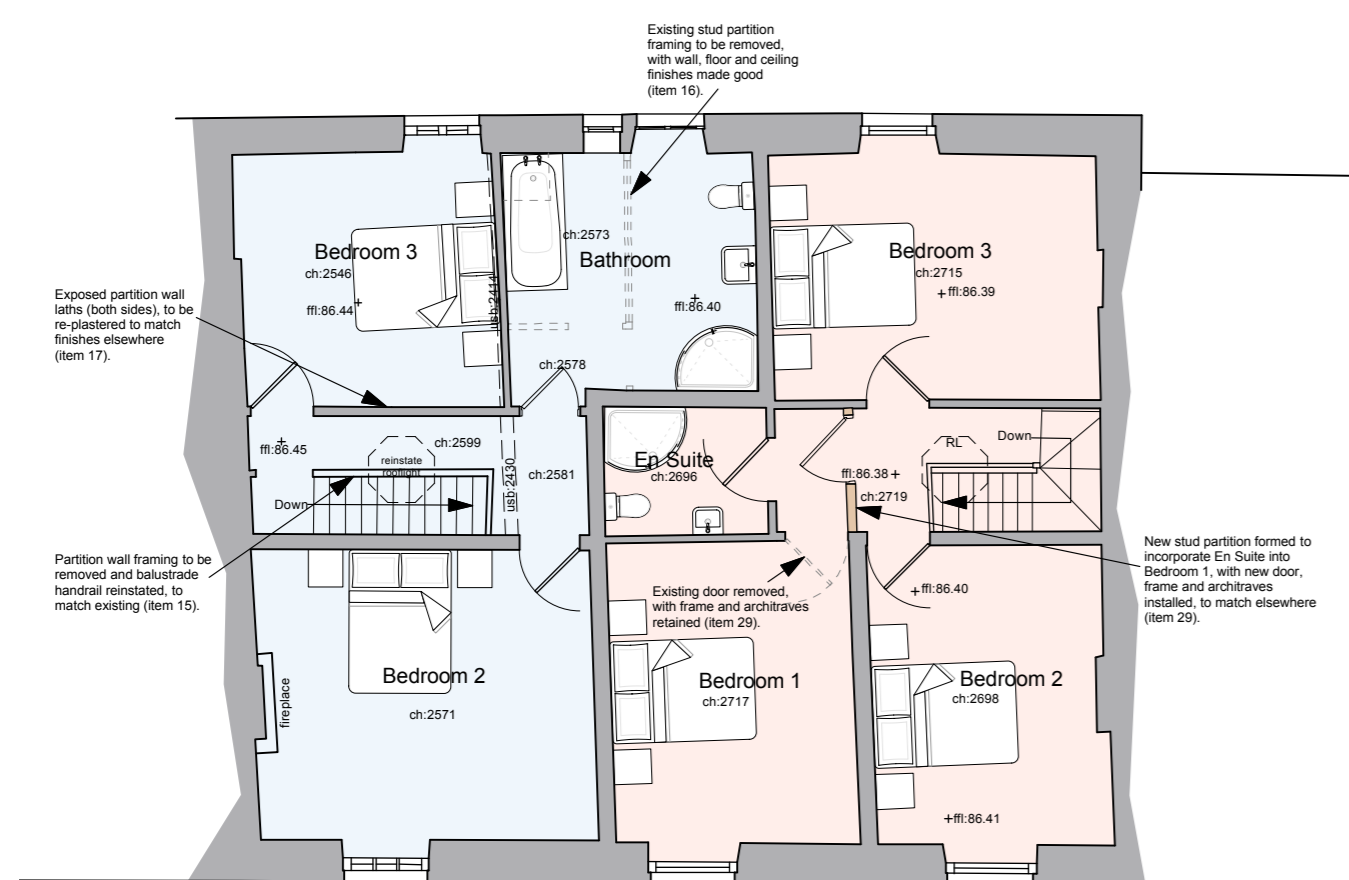


Second Floor Plan

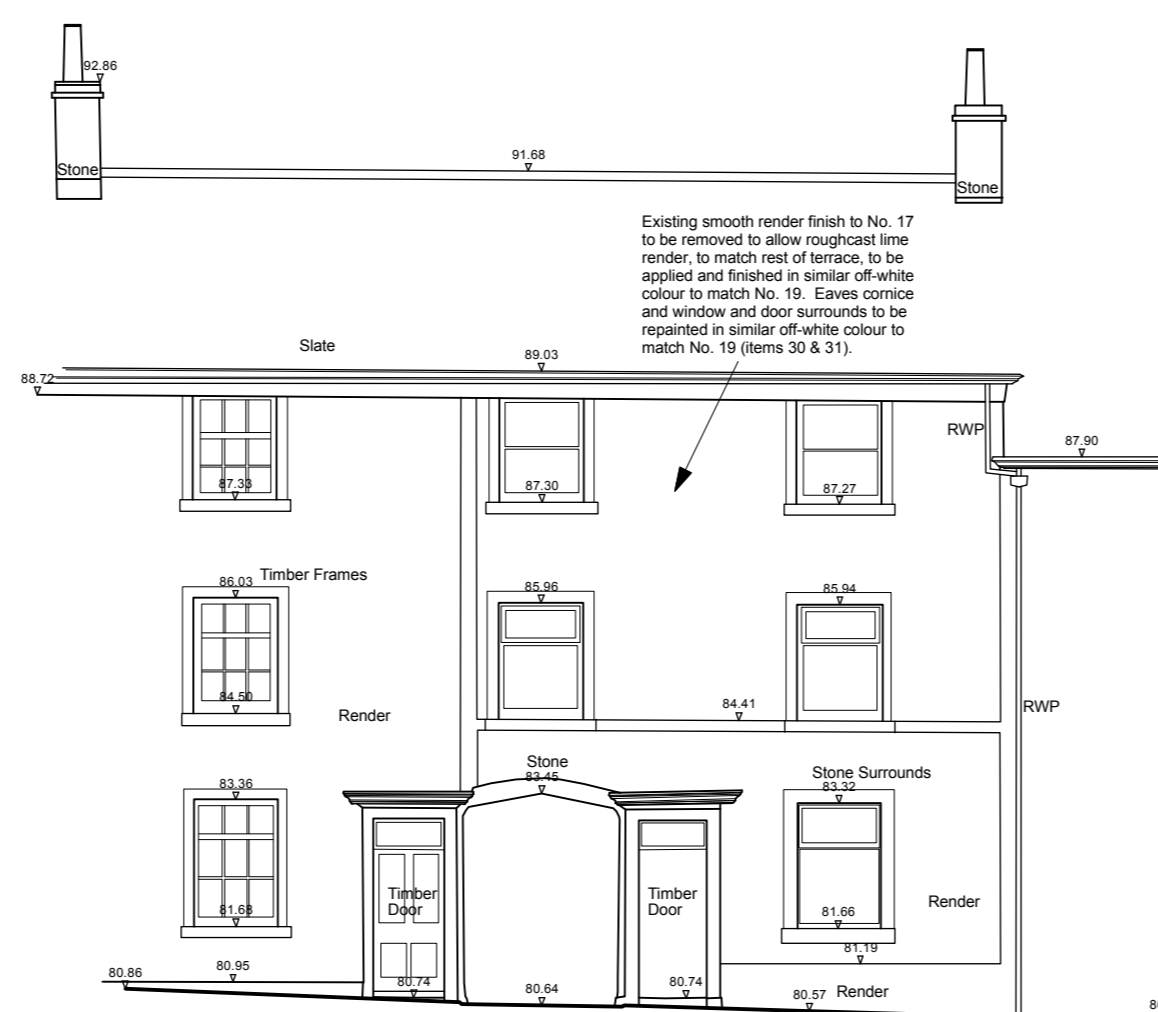


77.00m above OS Datum
South East Elevation

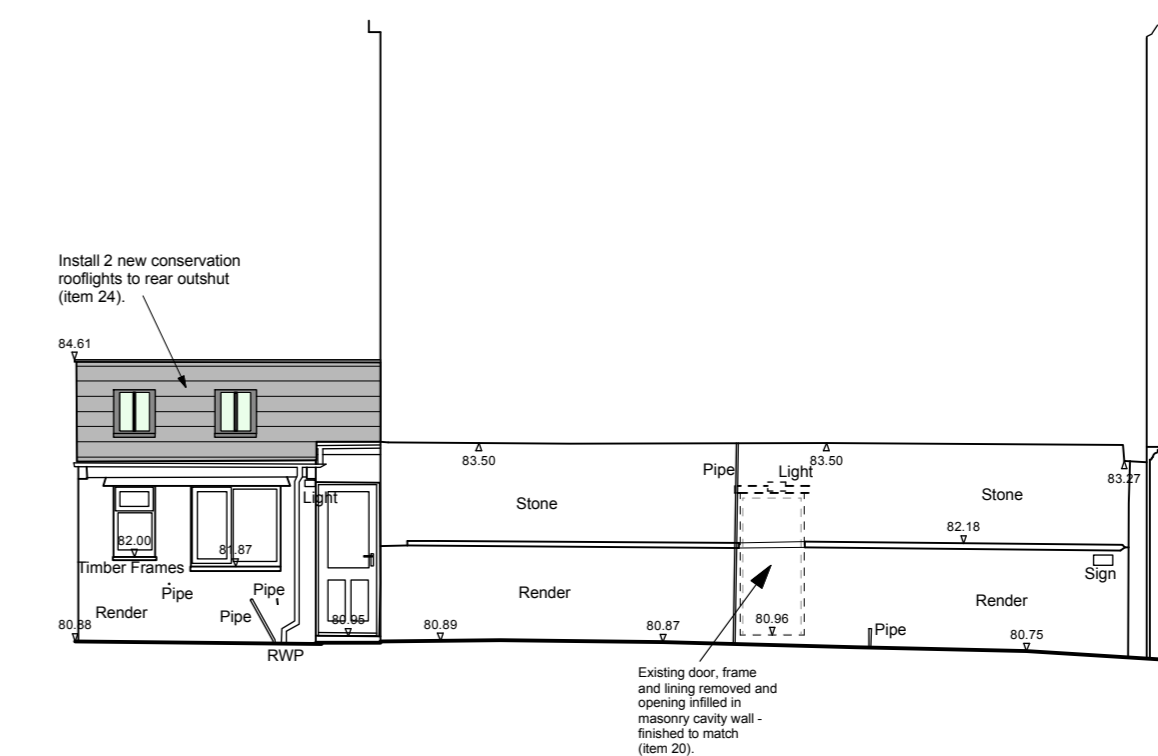


77.00m above OS Datum
South West Elevation

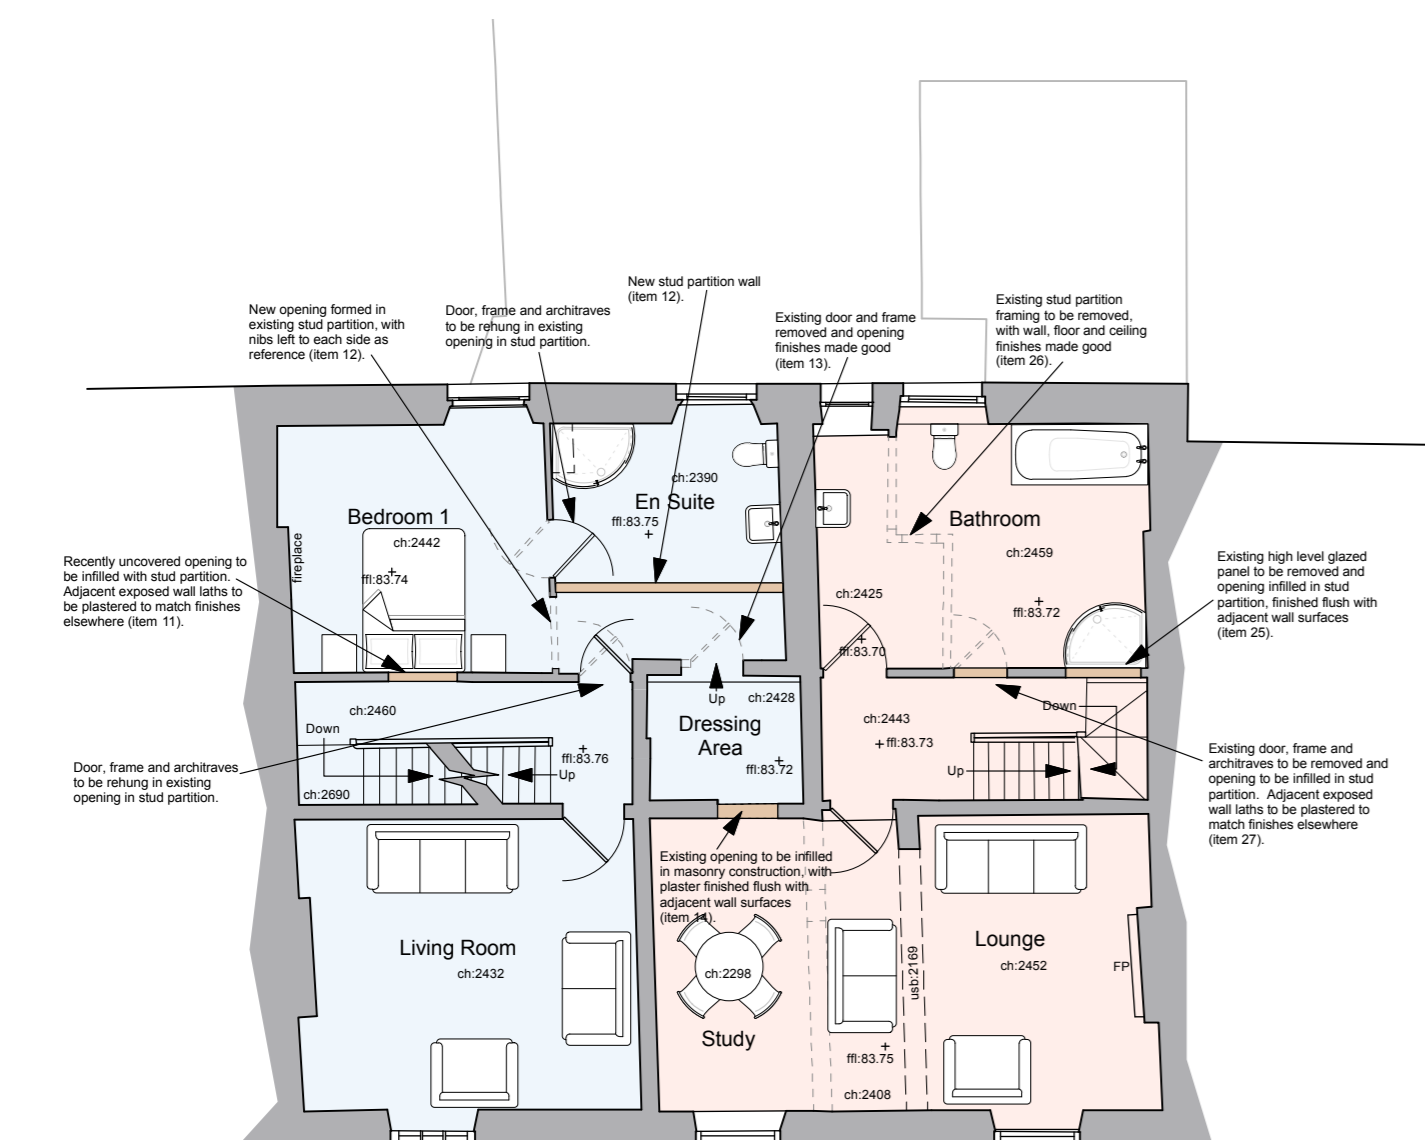


First Floor Plan

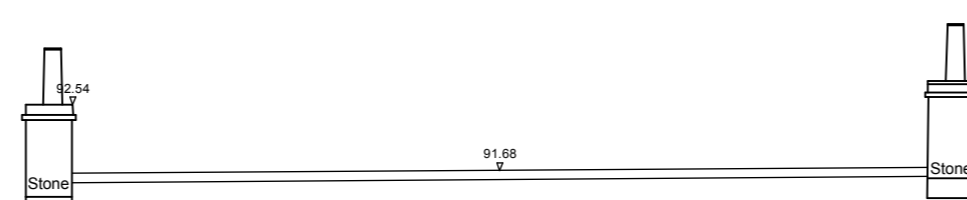

77.00m above OS Datum
North West Elevation

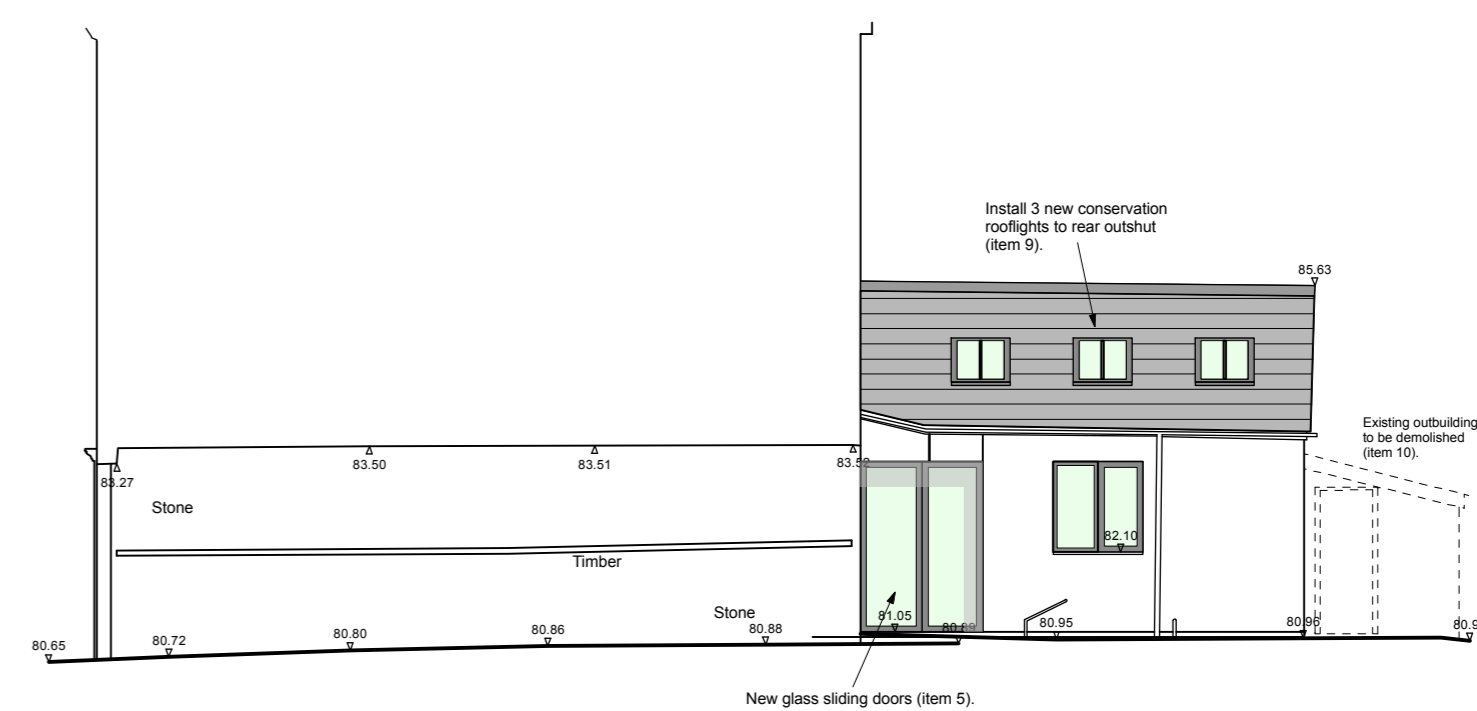

77.00m above OS Datum
North East Elevation

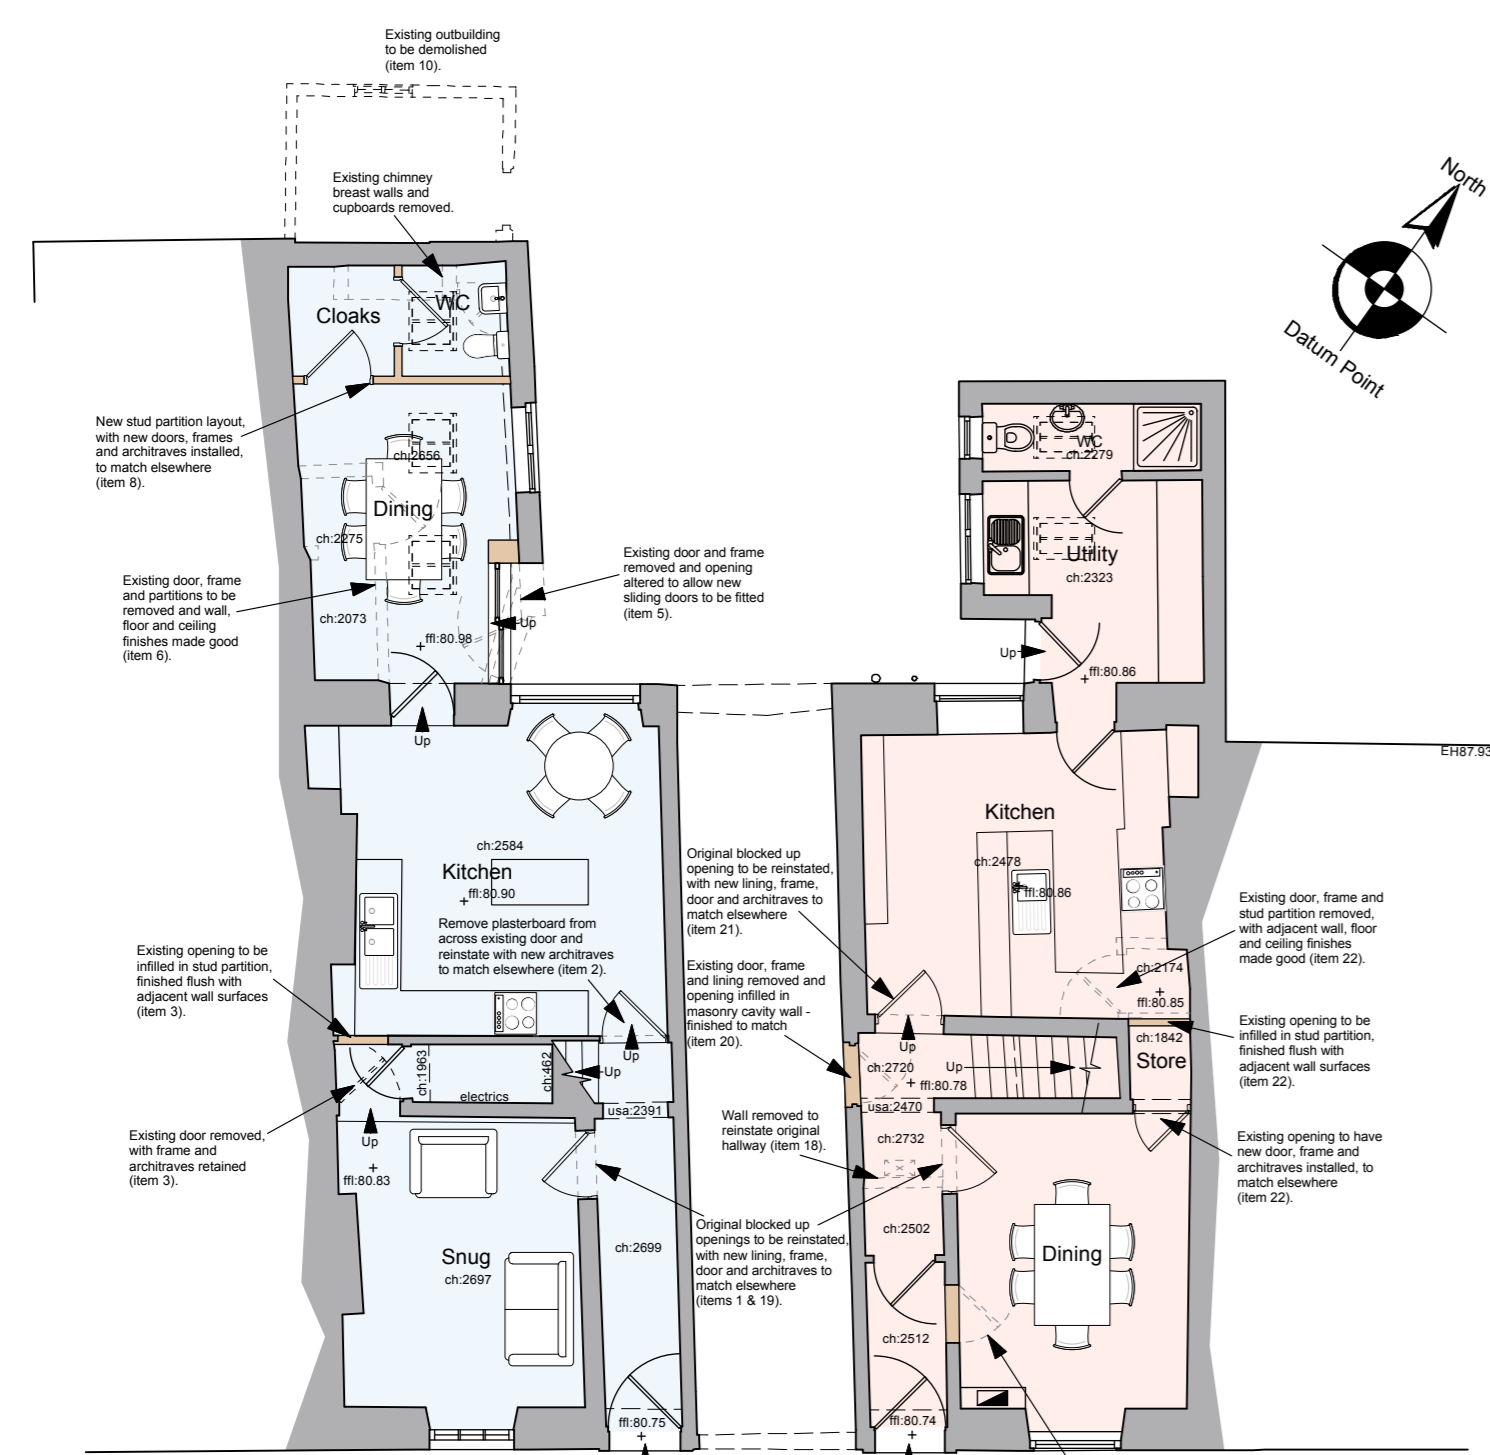

Ground Floor Plan

Rev	Date	Description
A	18.10.2016	Door to No. 17 first floor Bathroom repositioned.

15-17 York Street Clitheroe

Proposed Layout Plans and Elevations

Dwg. No.: 2314.P.01 Rev.: A

Date: Oct '16 Scale: 1:100@A1

IWA Architects

Waterloo Mill, Waterloo Road, Clitheroe, Lancashire, BB7 1LR.
 t: +44 (0) 1200 423487
 f: +44 (0) 1200 458278
 e: admin@iwaarchitects.co.uk
 w: www.iwaarchitects.co.uk