



- NOTES**
- All dimensions and levels are to be checked on site.
 - Any discrepancies are to be reported to the Shaw & Jagger Architects Ltd before any work commences.
 - This drawing shall not be scaled to ascertain any dimensions. Work to figured dimensions only.
 - This drawing shall not be reproduced without express written permission from Shaw & Jagger Architects Ltd.
 - Title overlay drawings and ownership boundaries are produced using all reasonable endeavors. Shaw & Jagger Architects Ltd cannot be responsible for the accuracy or scale discrepancy of base plans supplied to them.

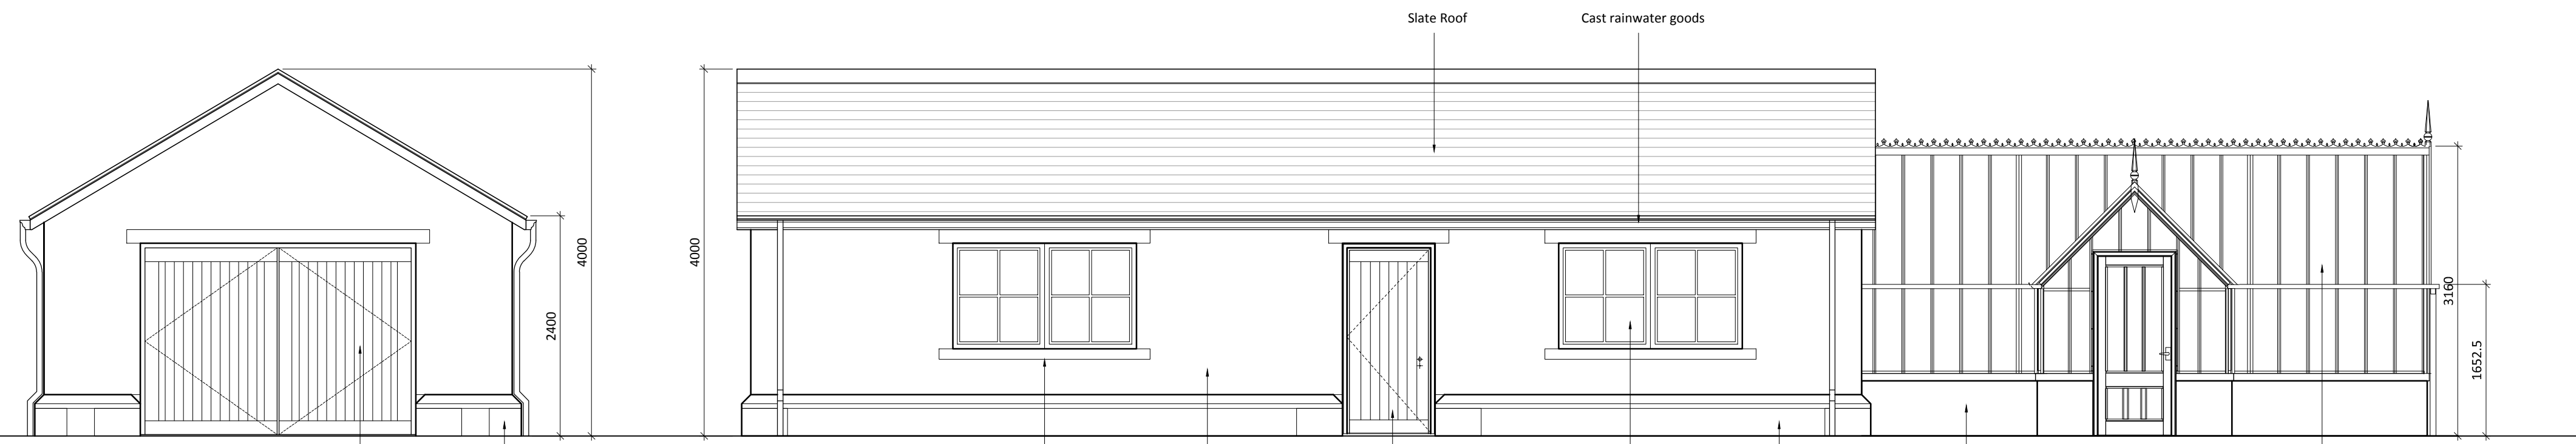



EAST ELEVATION **NORTH ELEVATION** **WEST ELEVATION**

Hardwood Timber Double Doors Cut Stone Plinth to match main house Cut Stone heads and cills to match main house Stone walling to match main house Hardwood Timber Door Hardwood Timber Casement windows Cut Stone Plinth to match main house Stone base to match main house Aluminium glass house

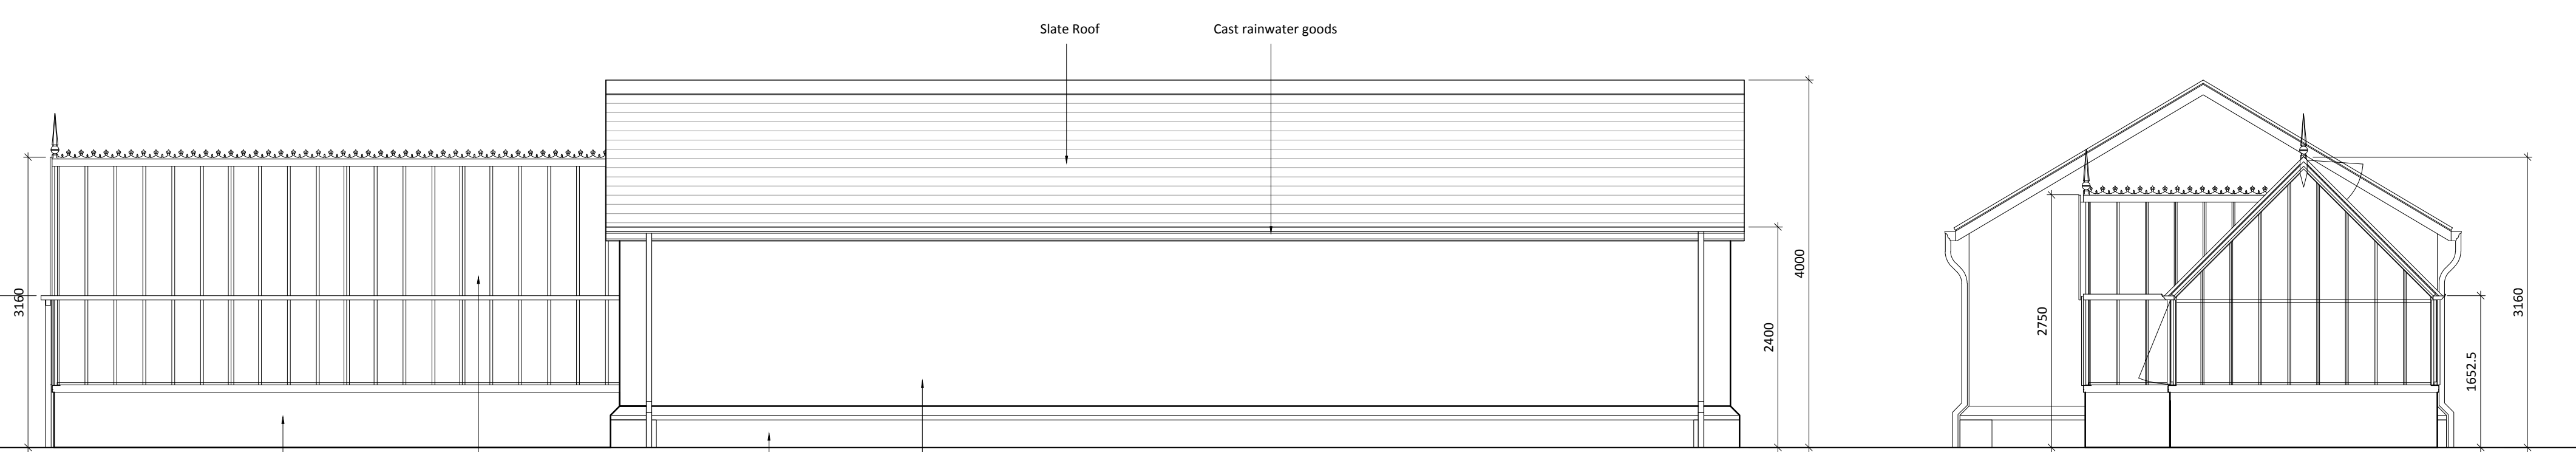

SOUTH ELEVATION **WEST ELEVATION**

Stone base to match main house Aluminium glass house Cut Stone Plinth to match main house Stone walling to match main house

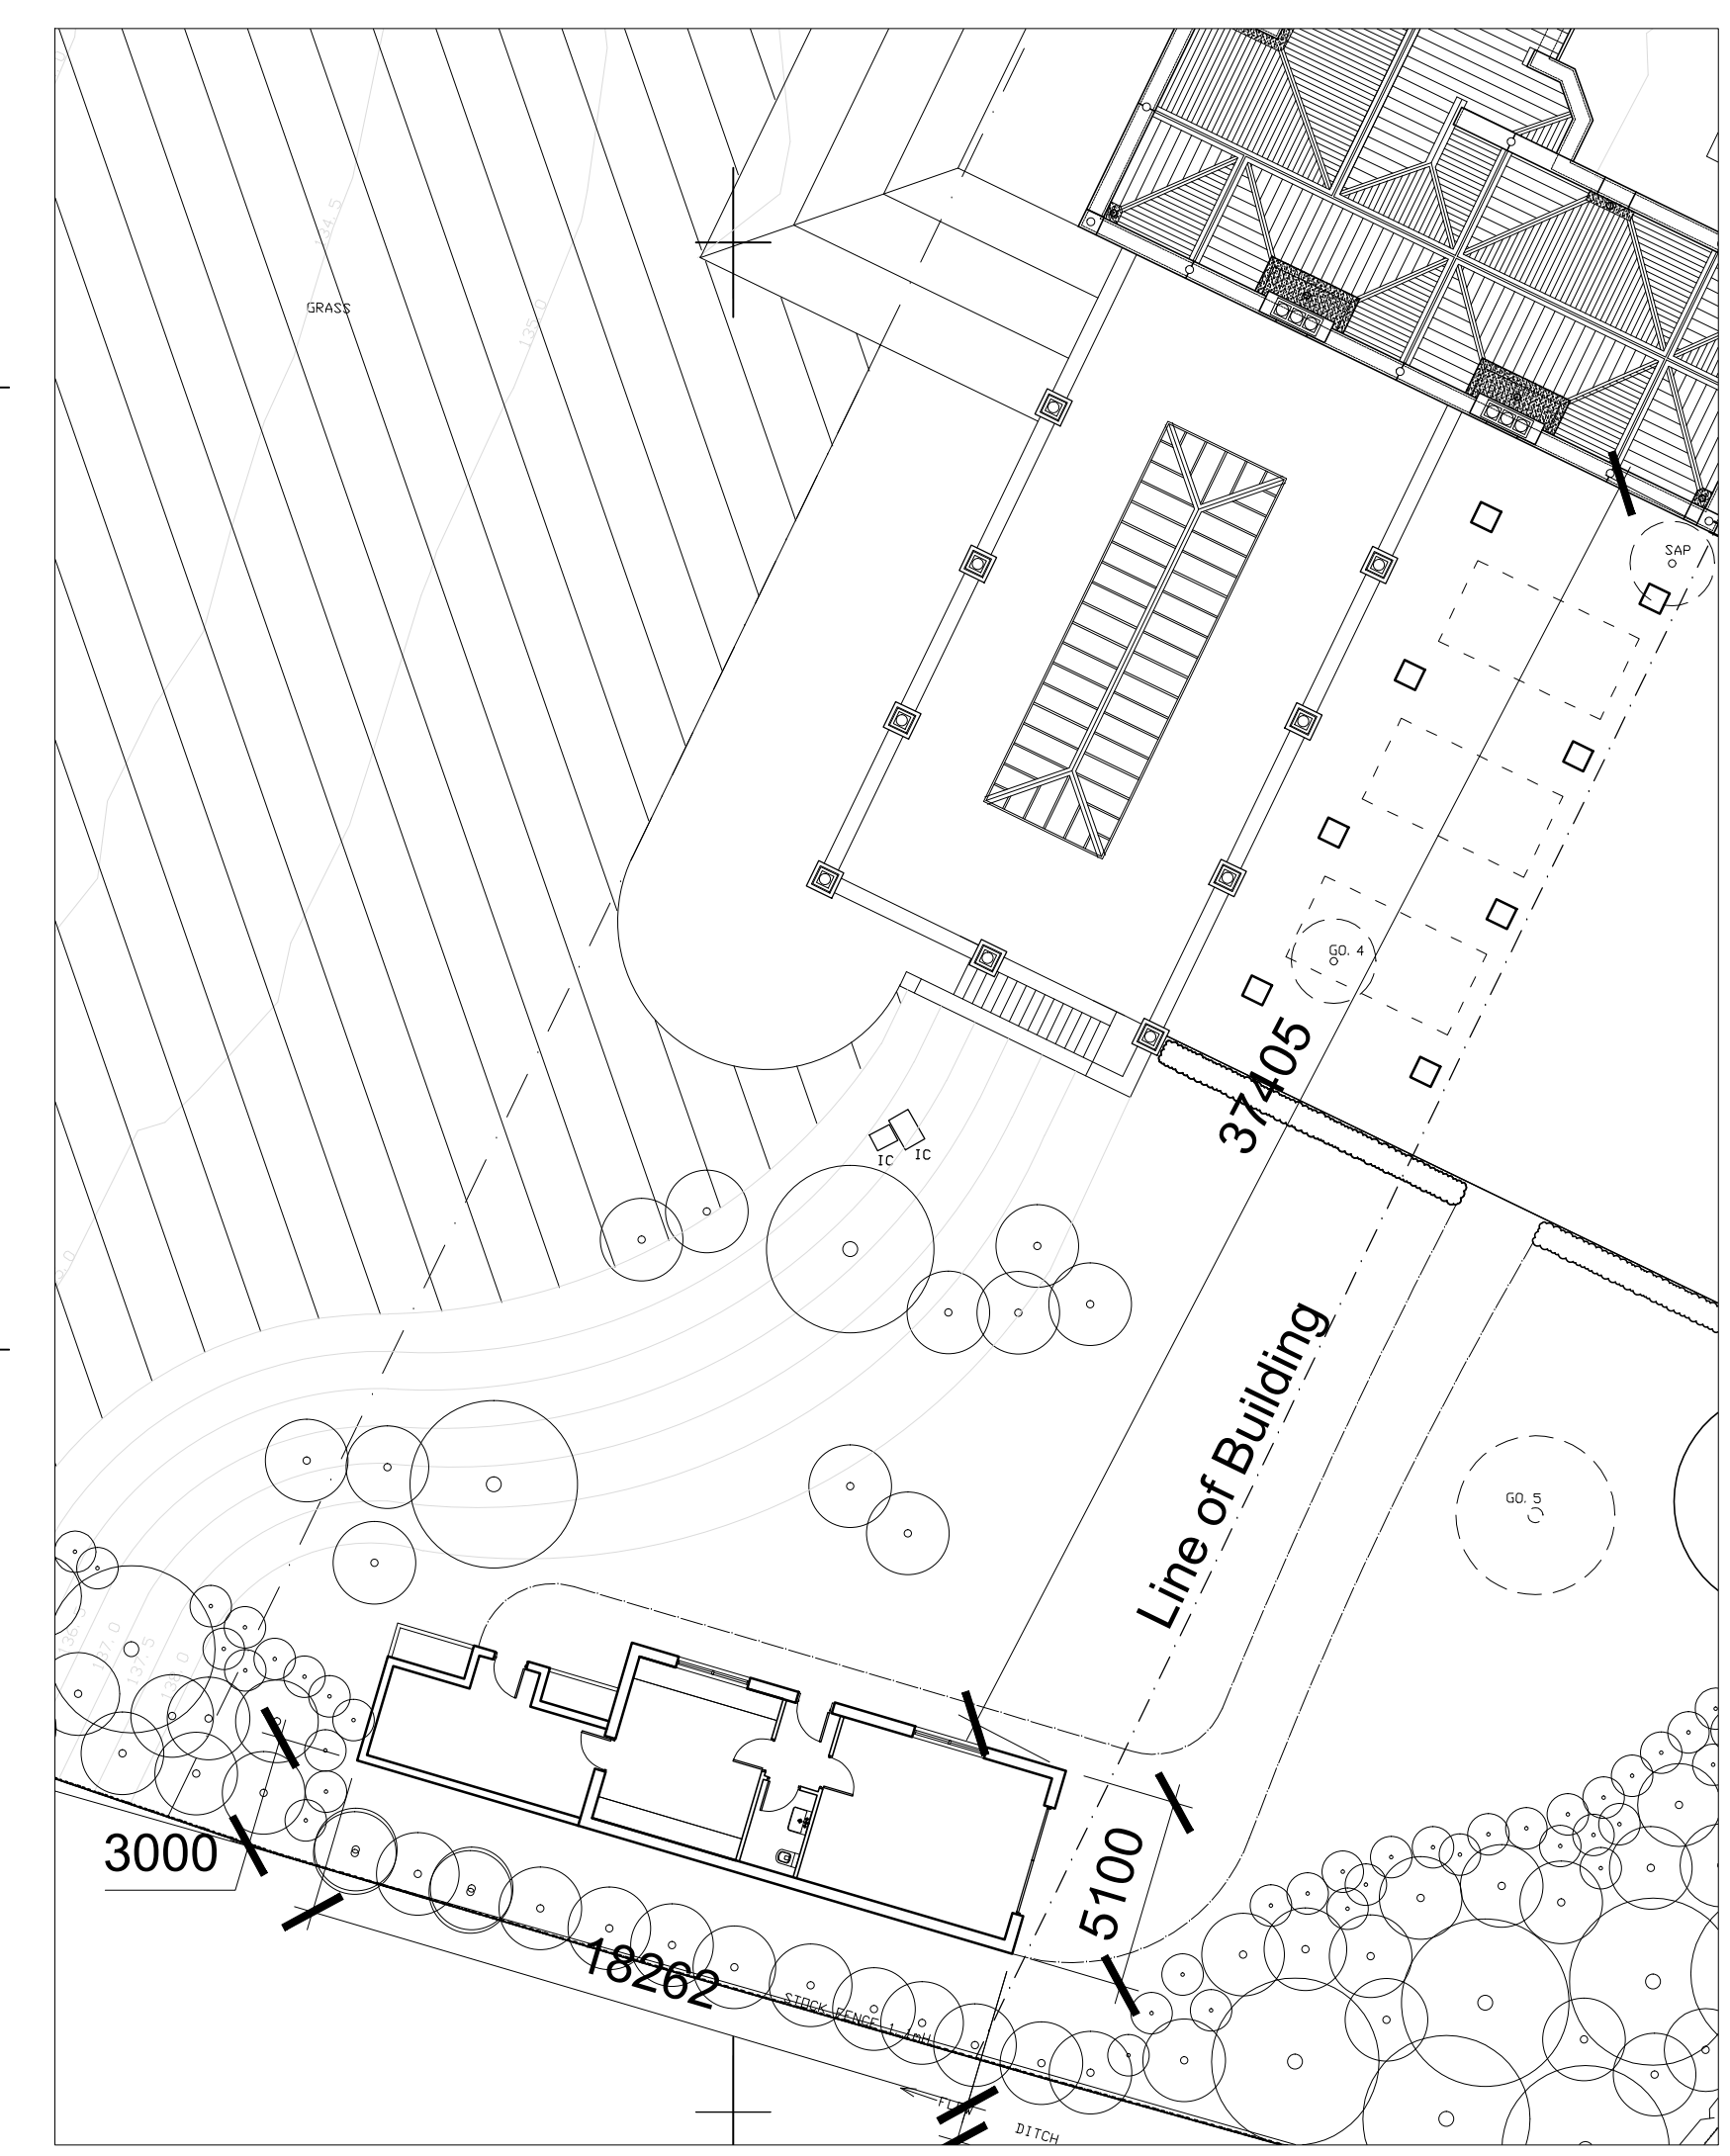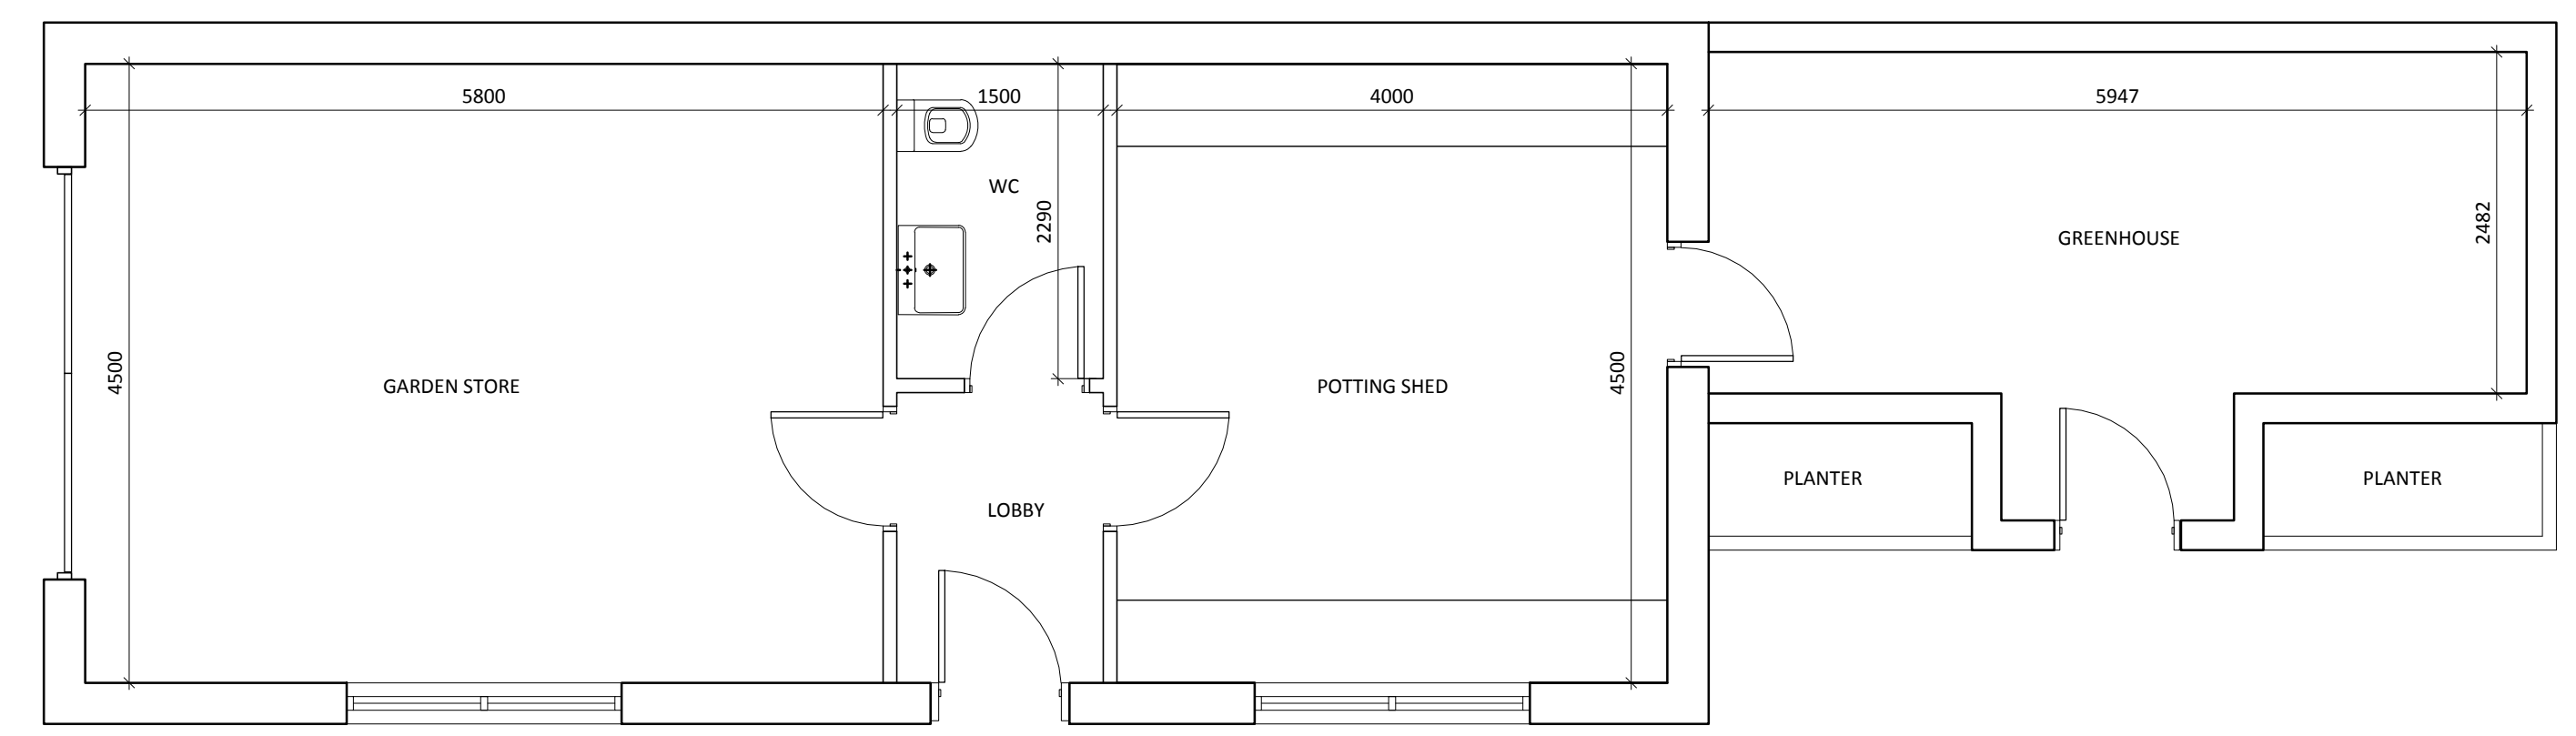

SITE LAYOUT 1:200

drawing stage	CONSTRUCTION		
drawing status	CONTRACT		
client	NEW HALL WISWELL		
project	NEW HALL - POTTING SHED PENDLETON ROAD WISWELL		
drawing title	POTTING SHED LAYOUT		
date	28/06/16	drawn	JR
scale	1:50 @ A1	checked	ED

SHAW & JAGGER
ARCHITECTS
14 - 15 Regent Parade
Harrogate
North Yorkshire
HG1 5AW
Tel: 01423 532950
info@shawandjagger.com
www.shawandjagger.com