



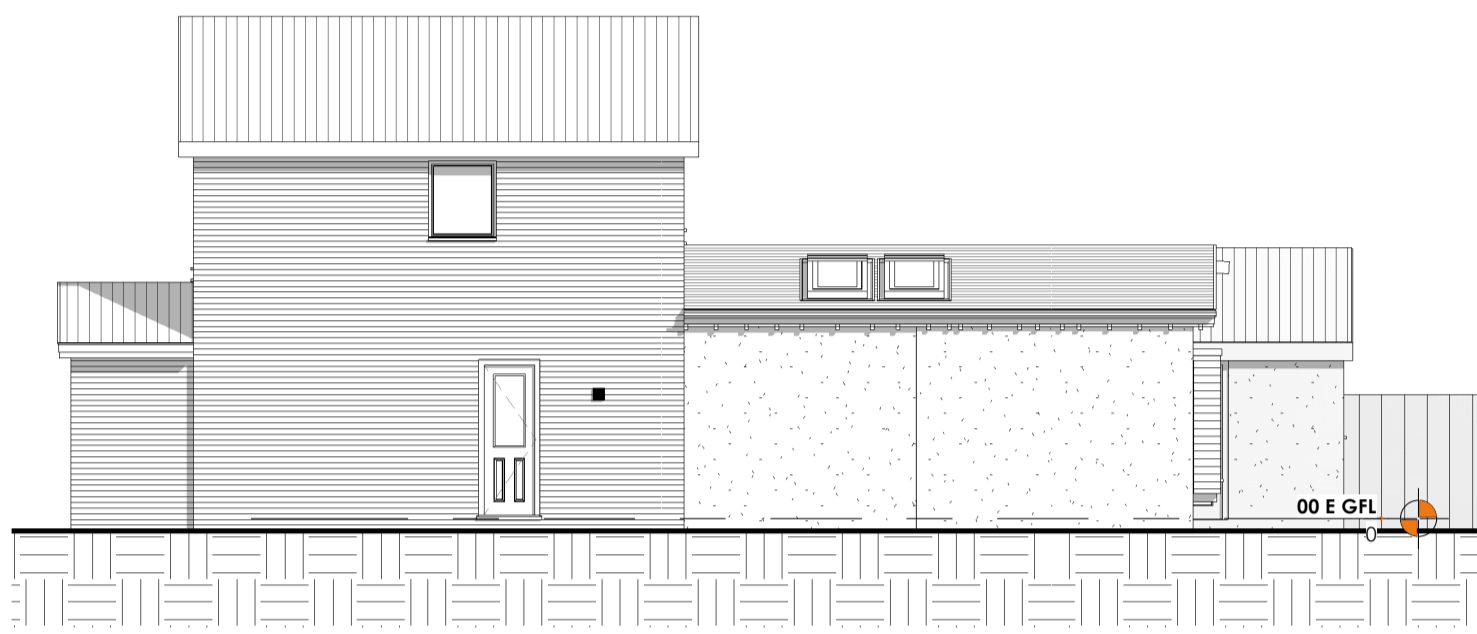


E1 Existing Side (NW) Elevation
1 : 100




P1 Proposed Side (NW) Elevation
1 : 100 153-3

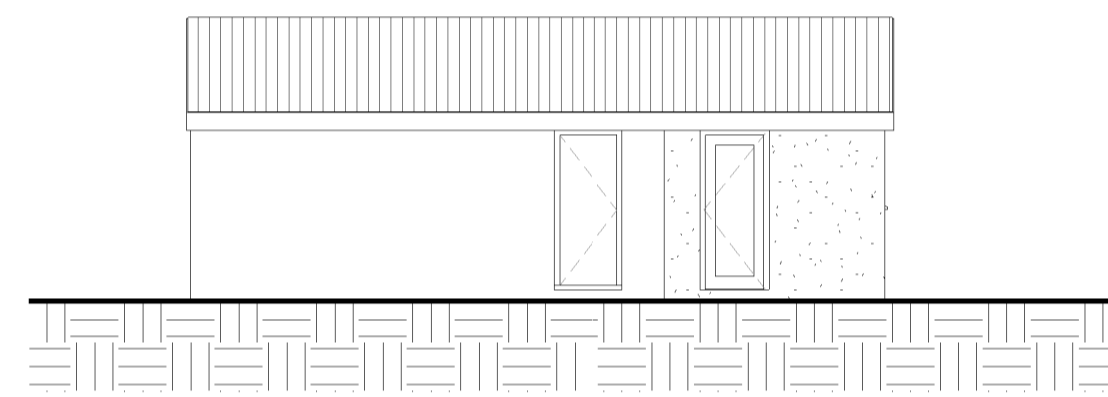


P5 Proposed Side NW on Garage
1 : 100 153-3

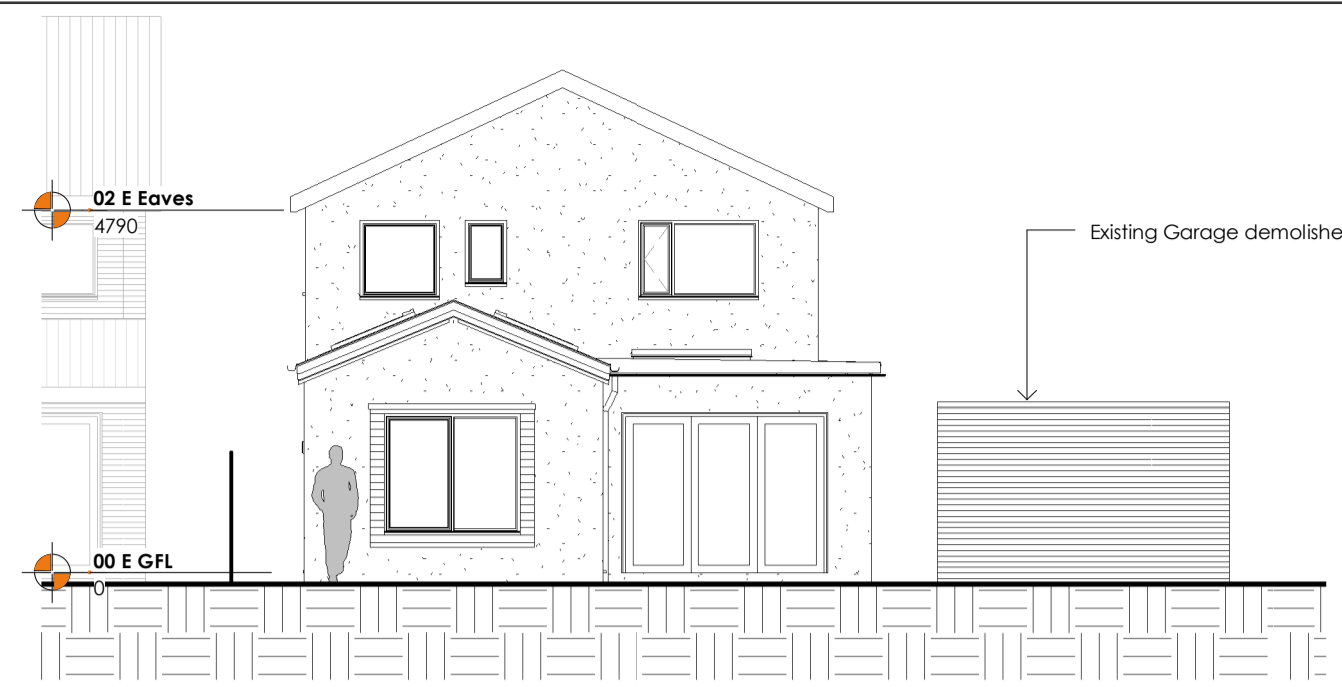


E2 Existing Rear (SW) Elevation
1 : 100

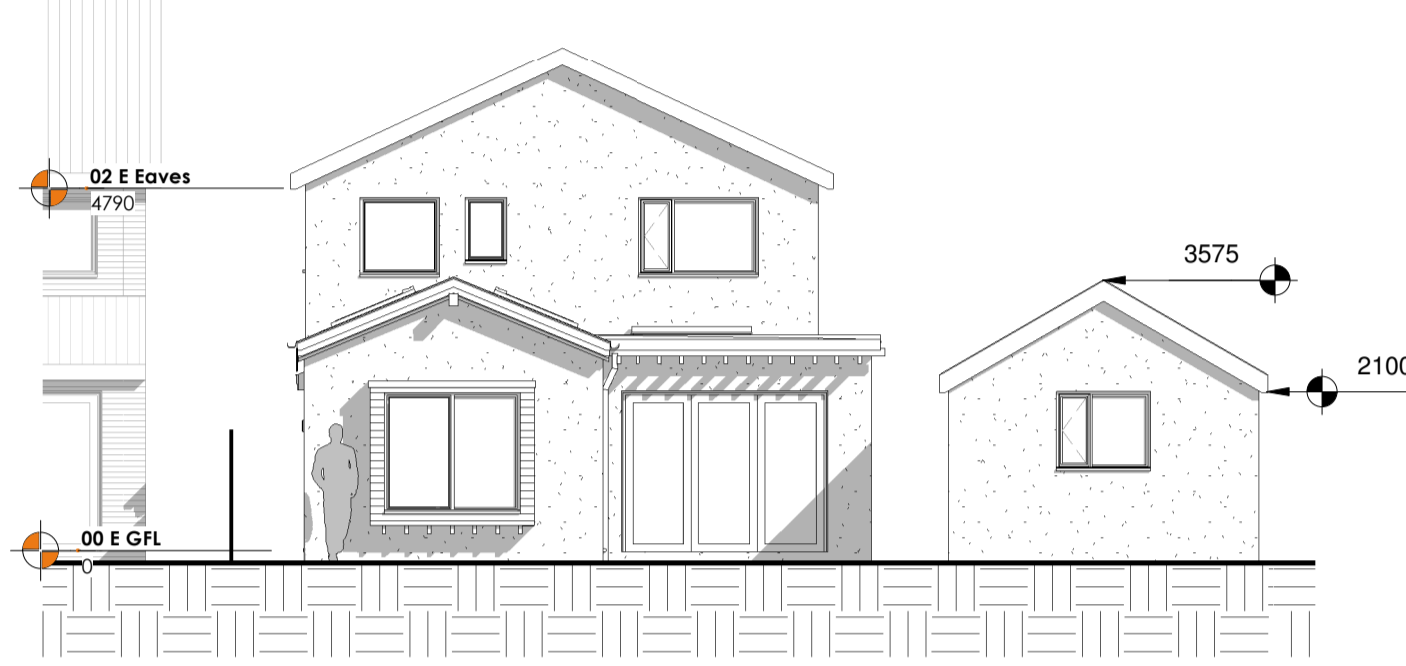

P2 Proposed Rear (SW) Elevation
1 : 100 153-3

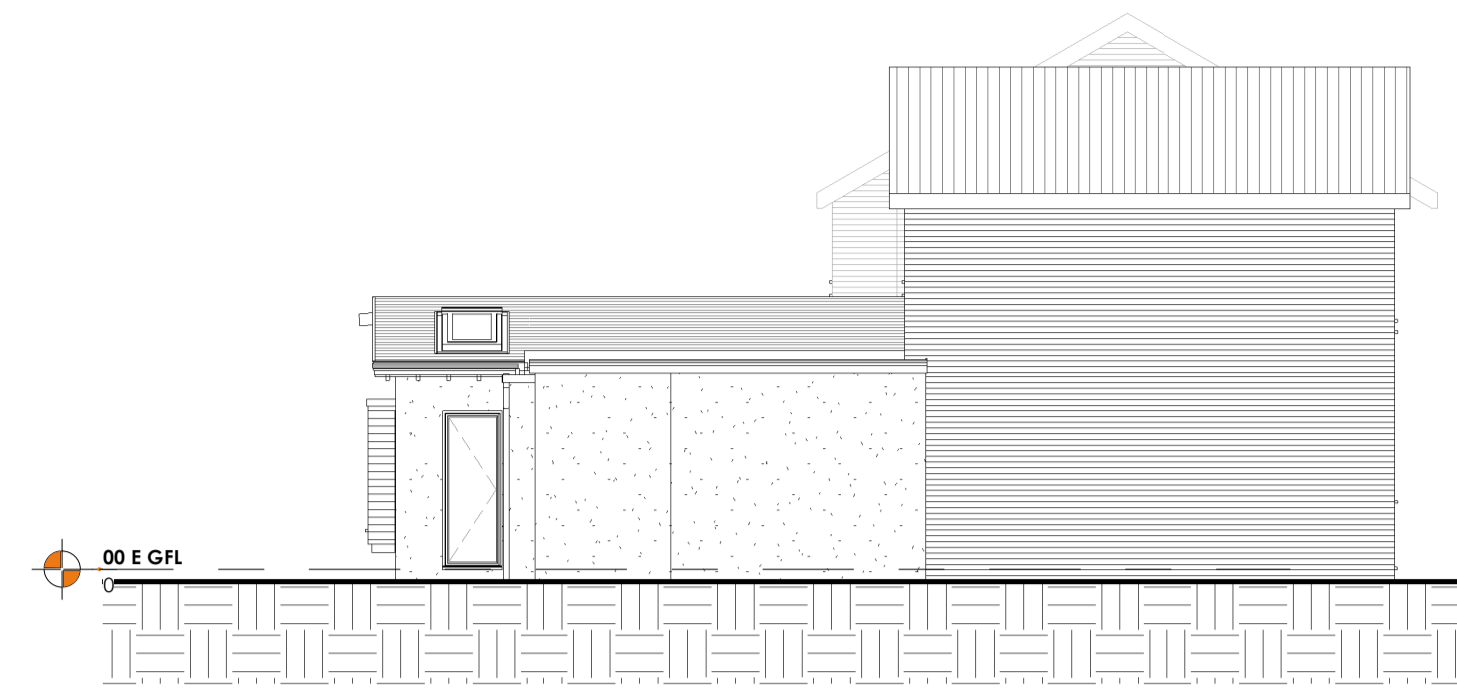

E3 Existing Side (SE) Elevation
1 : 100

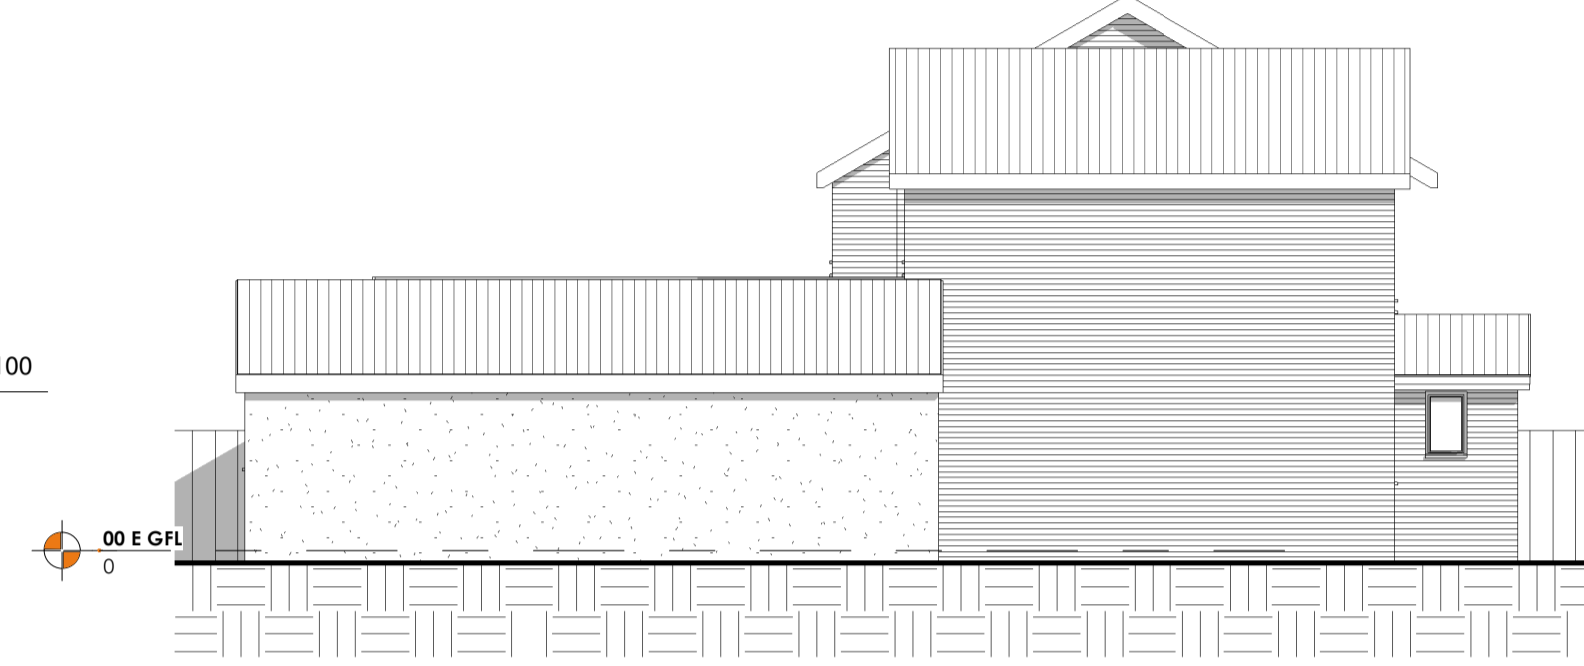


P3 Proposed Side (SE) Elevation
1 : 100 153-3




E4 Existing Front (NW) Elevation
1 : 100




P4 Proposed Front (NW) Elevation
1 : 100 153-3

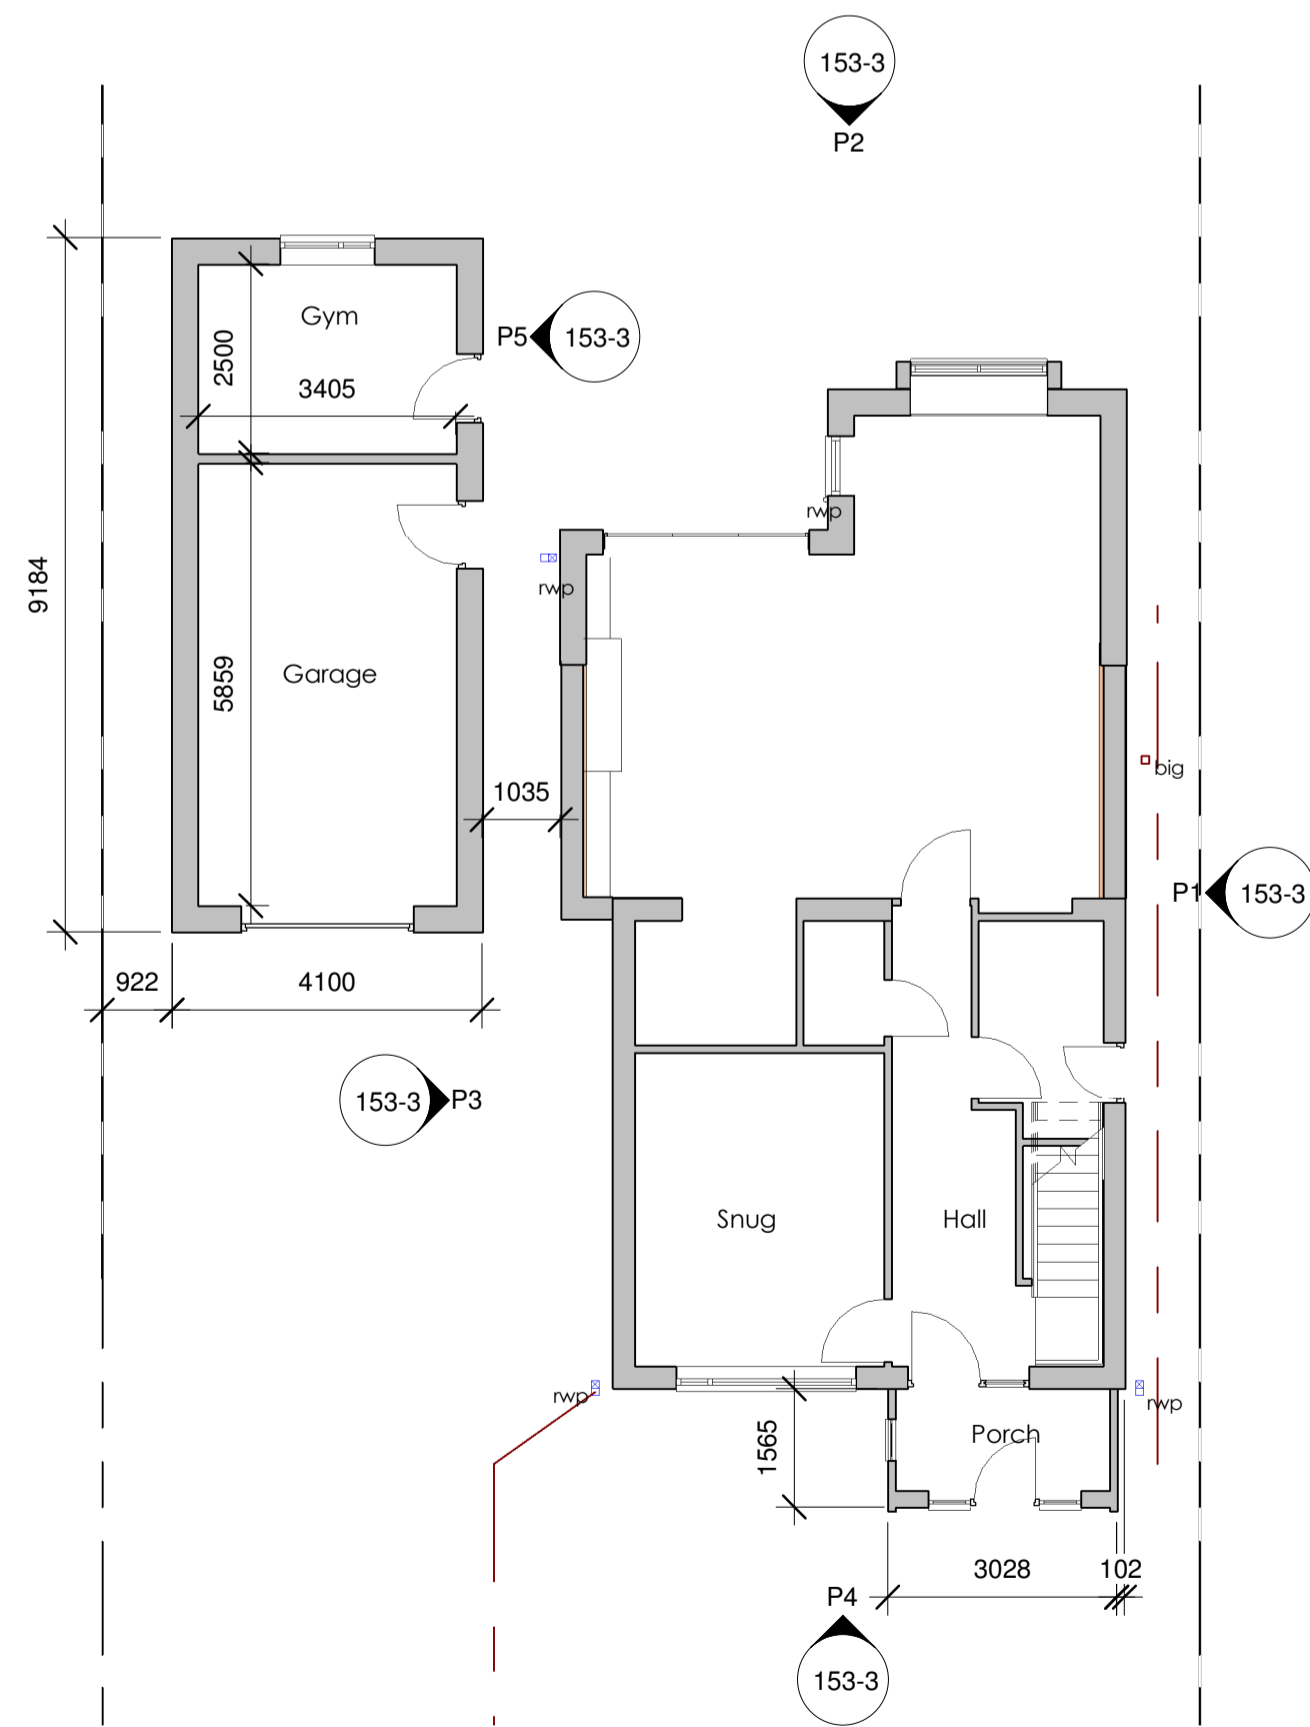


P6 Proposed Ground Floor Plan
1 : 100 153-3

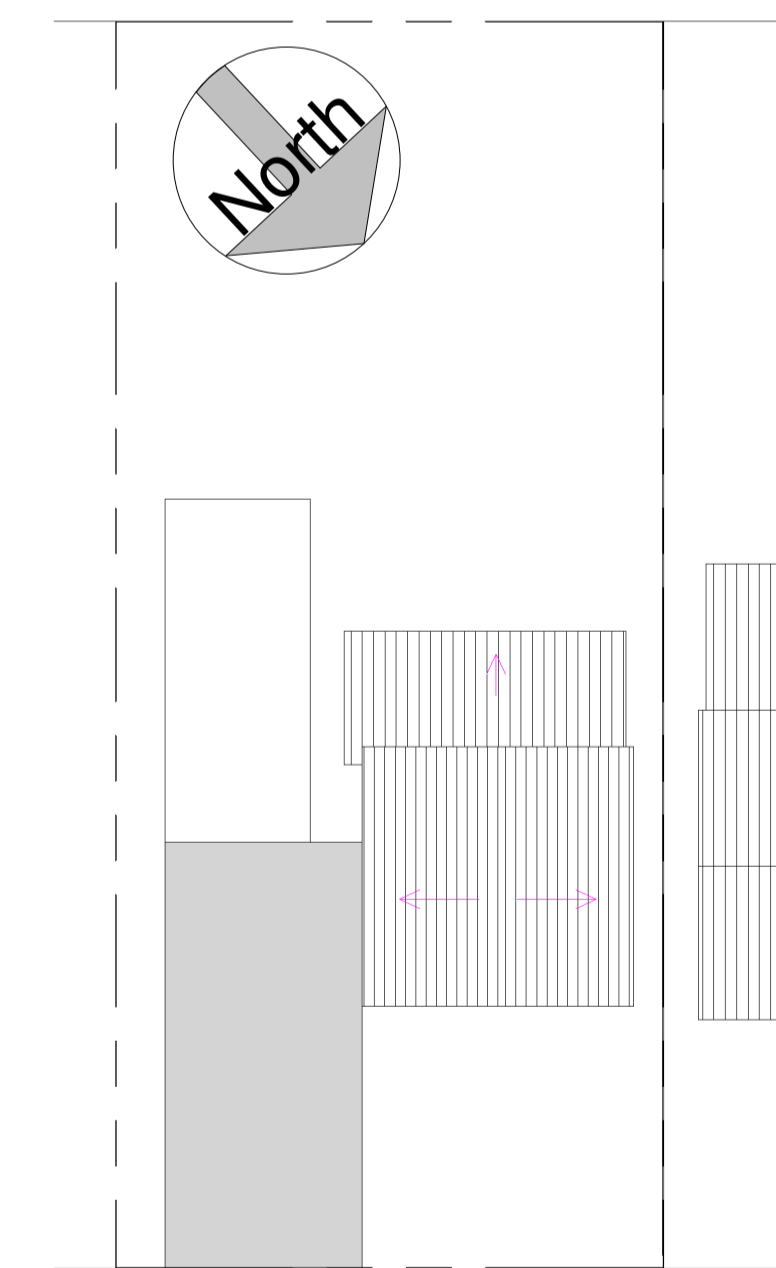


E6 Existing Site Plan
1 : 200 153-3

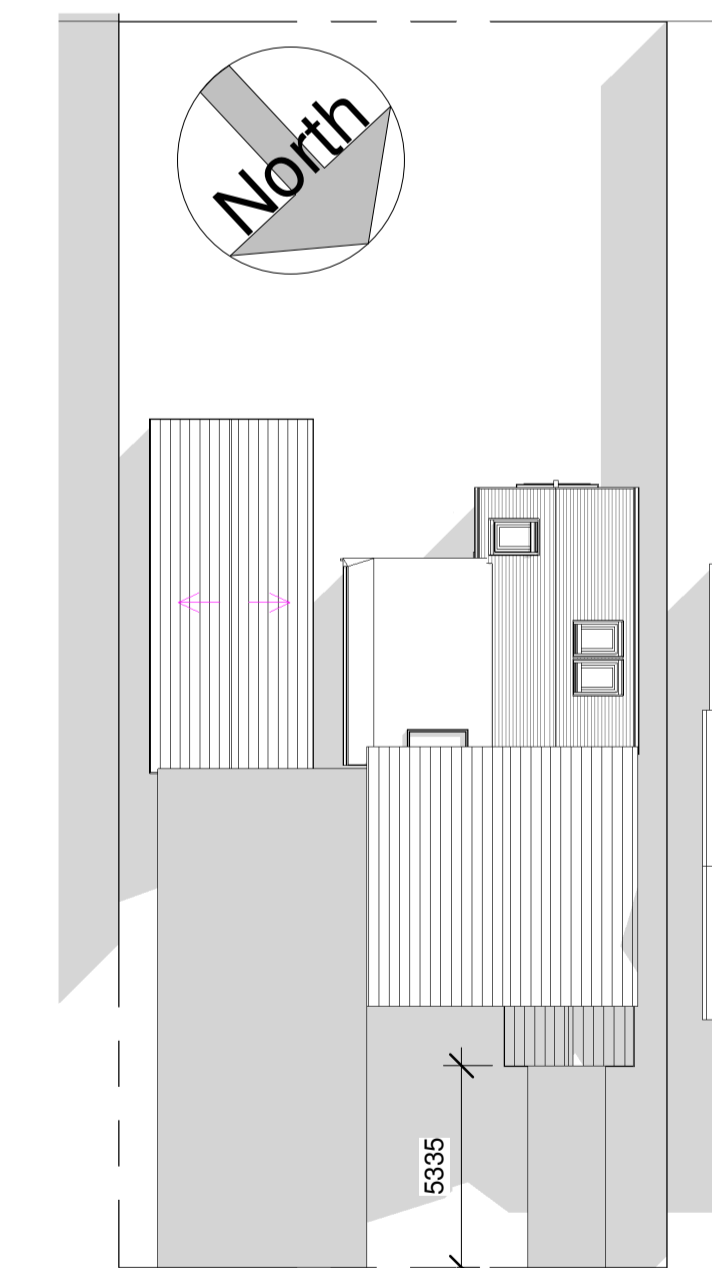

P7 Proposed Site Plan
1 : 200 153-3

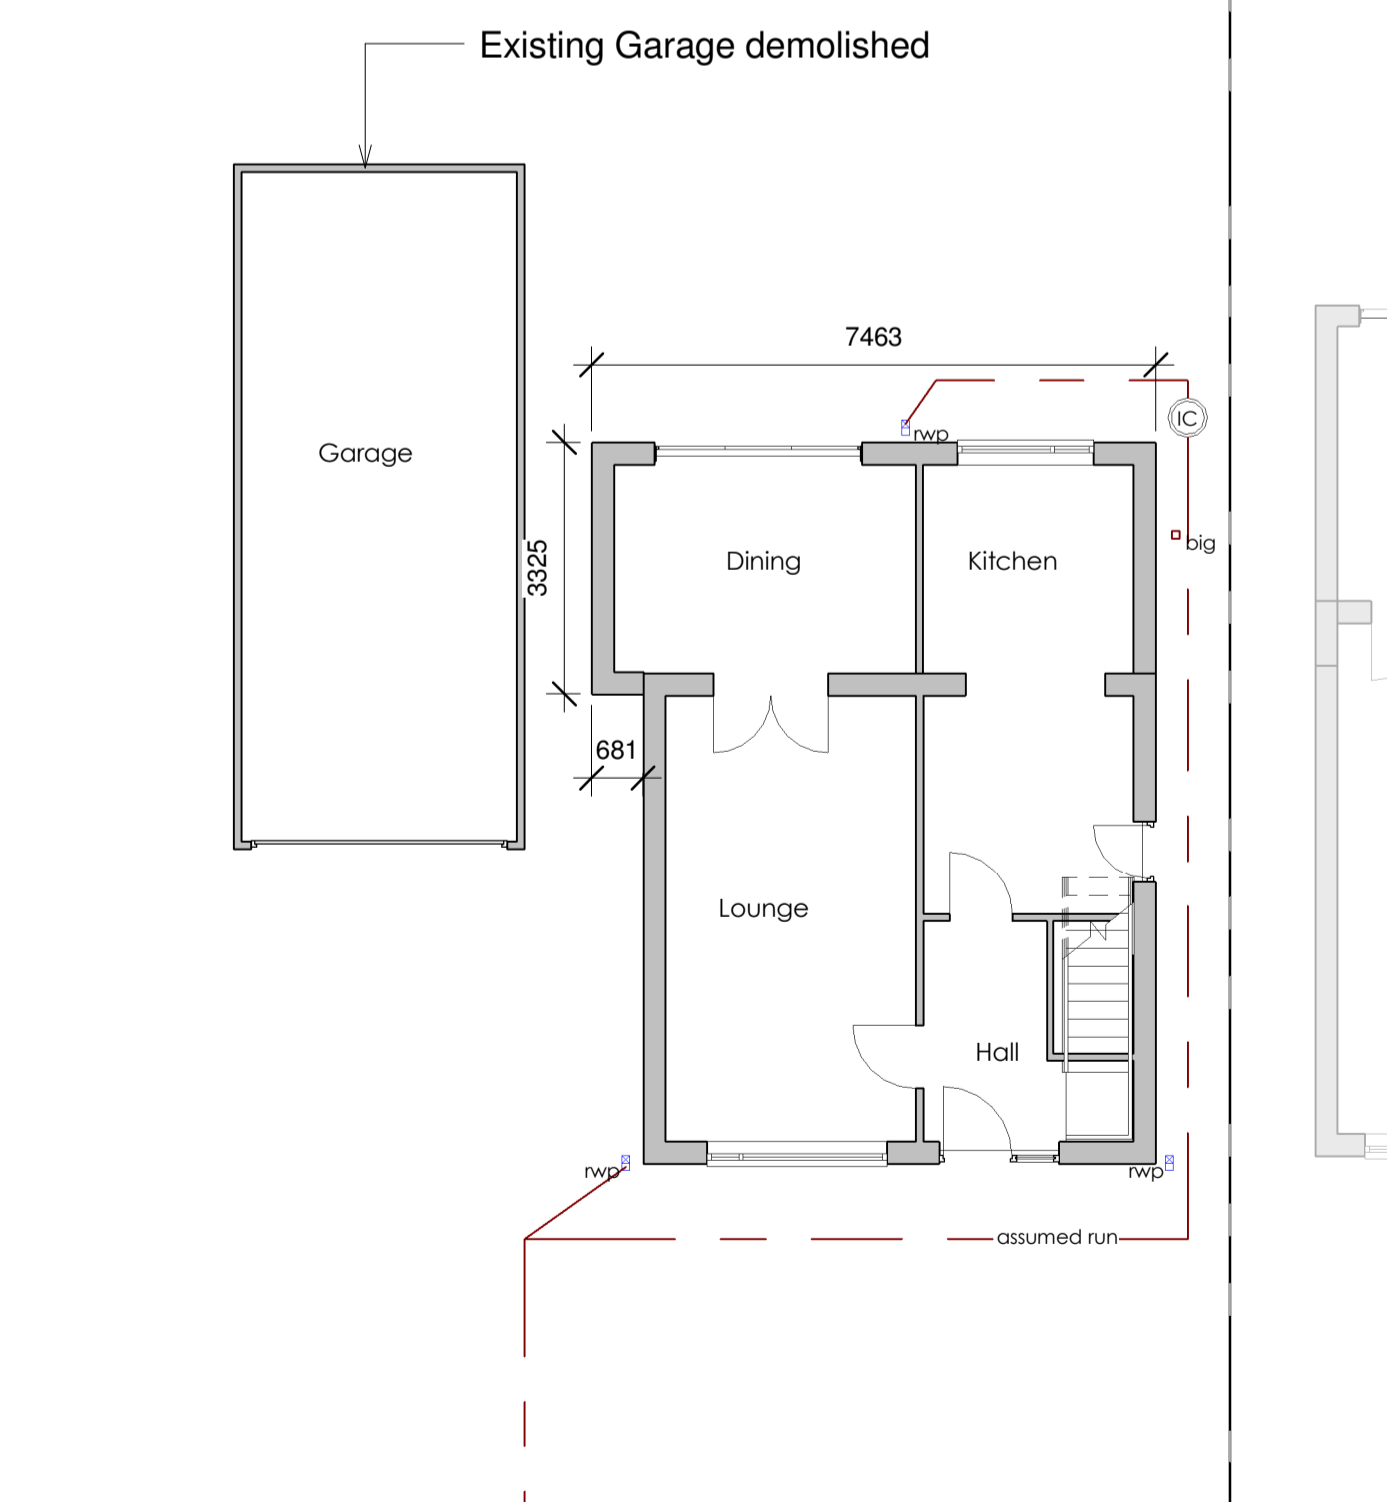

E5 Existing Ground Floor Plan
1 : 100 153-3

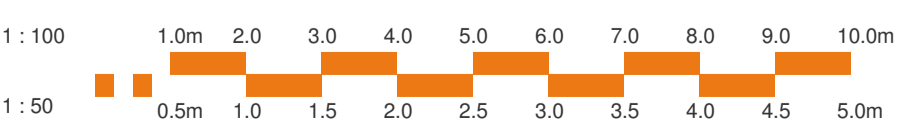

74 FAIRFIELD AVENUE, CLITHEROE

Title
Proposed Garage and Porch
Existing and Proposed Plans

Drawing No
153-3

novensus
creative thinking...
quality architectural design services

Tel: 0161 408 2785
ask@novensus.co.uk
www.novensus.co.uk