




First Floor Plan

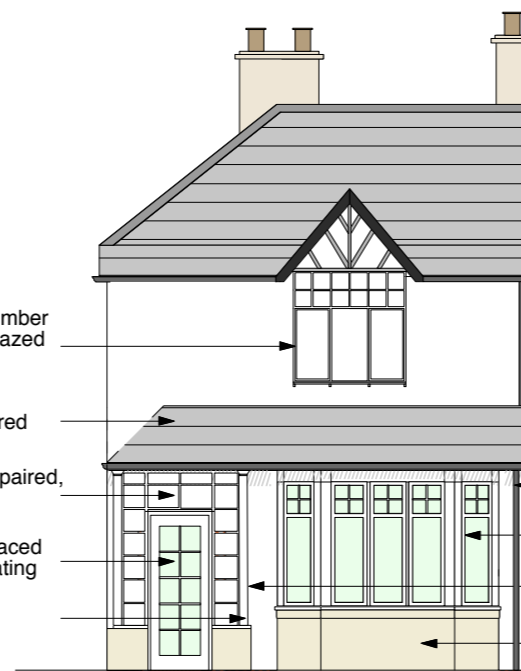

East Elevation (Front Elevation)

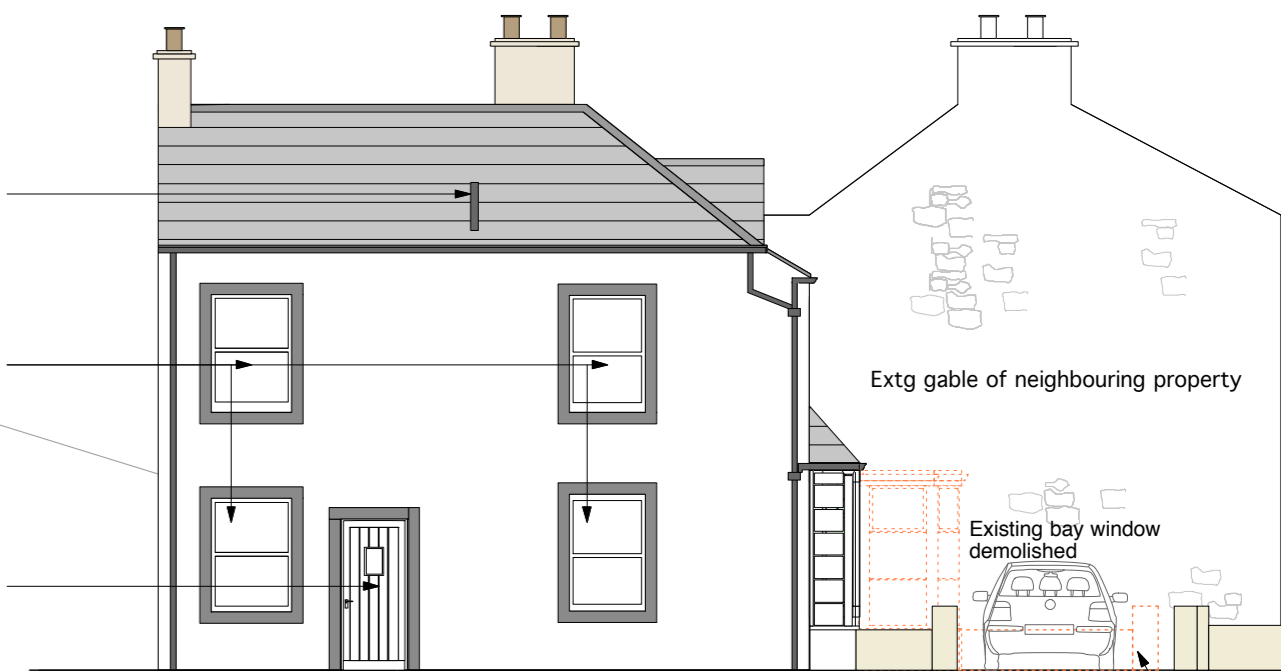

South Elevation - (Regent Street Elevation)

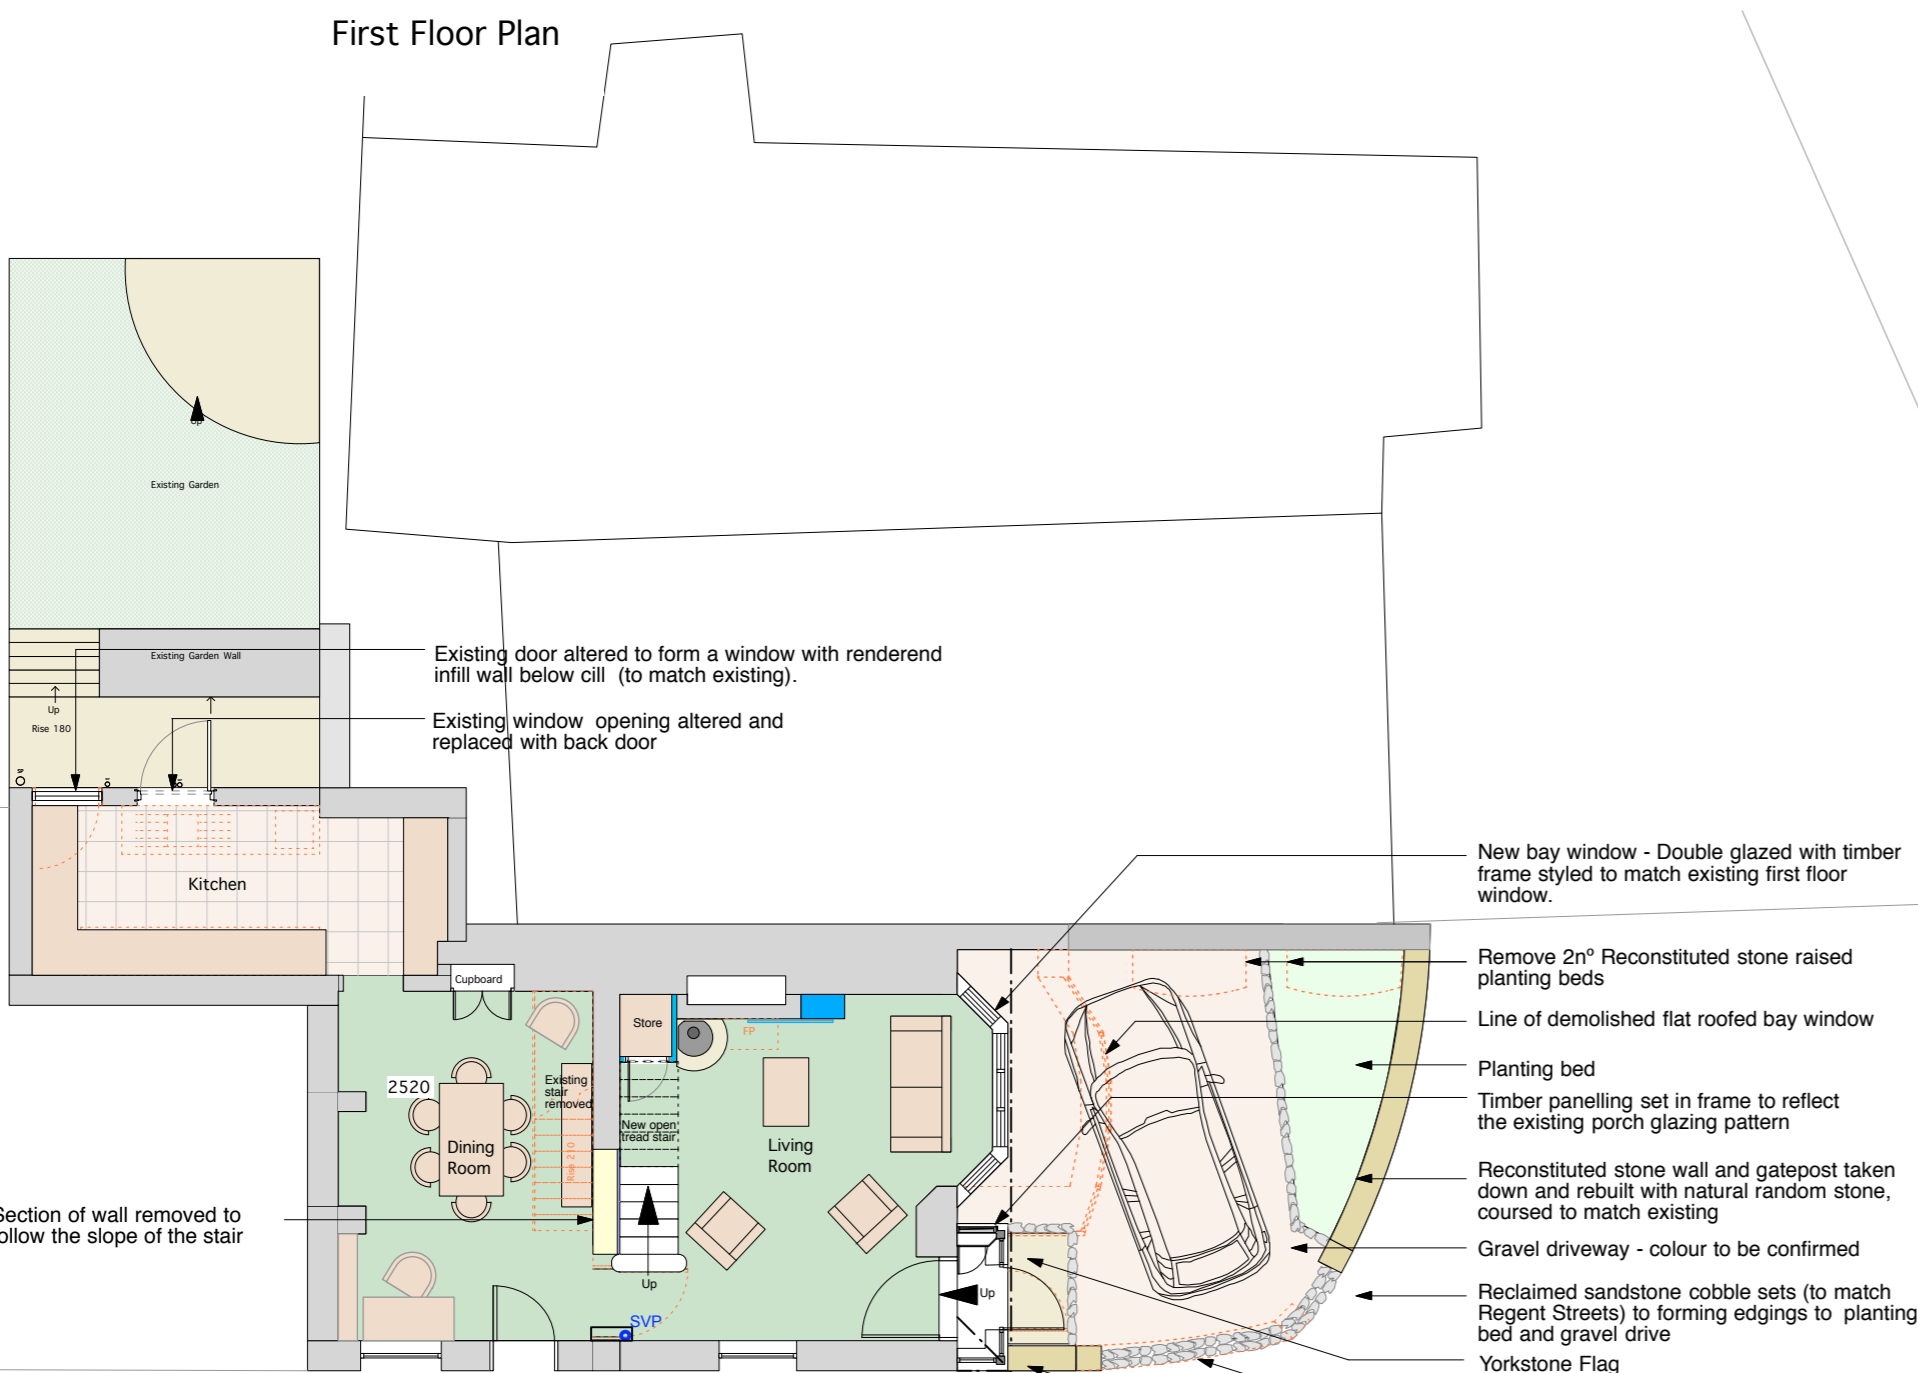


Ground Floor Plan

REGENT STREET



SLAIDBURN ROAD

THE SQUARE

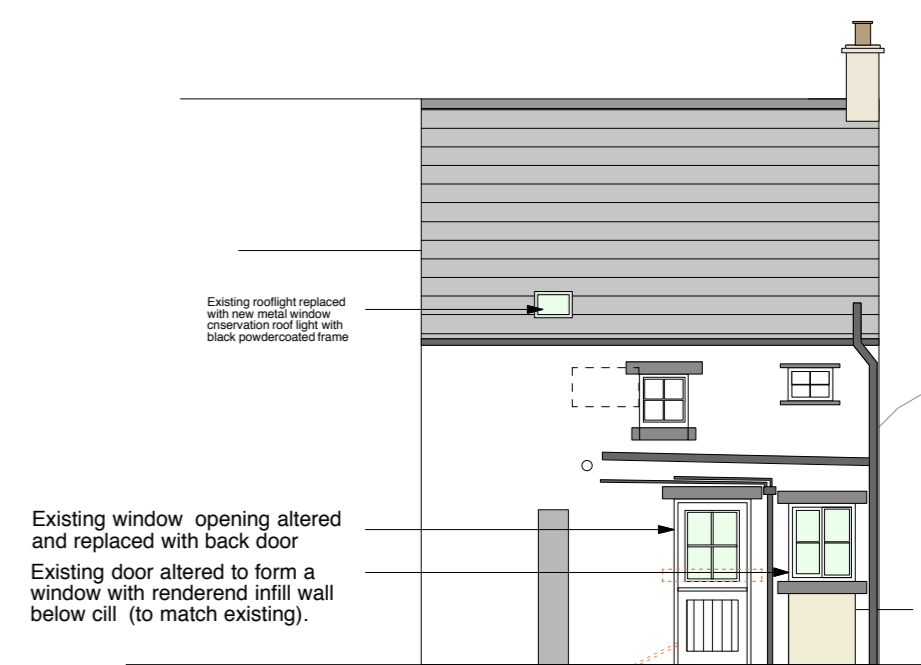

North Elevation (Rear Elevation)

Dotted line denotes demolished section of wall, removed to form car parking access

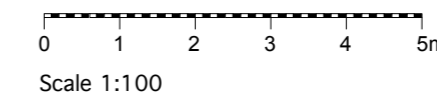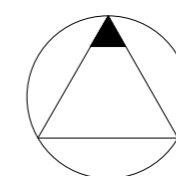

| | |
|---|-------------|
| 85 The Square, Waddington | |
| project | |
| Proposed Plans and Elevations | |
| drawing title | |
| drwg. no. | 5540/c/b/01 |
| rev | |
| scale | 1:100 |
| date | 20.12.16 |
| drawn | pd |
| MASON GILLIBRAND | |
| ARCHITECTS | |
| 16 WILLOW MILL, CATON, LANCASTER, LA2 9RA | |
| TELEPHONE: (01524)771377 FACSIMILE: (01524)771330 | |