


This drawing is to be read in conjunction with all relevant Architect, consultants' and specialists' drawings and specifications. The Architect is to be notified of any discrepancies before processing. Do not scale from this drawing. All dimensions and levels are to be checked on site. This drawing is subject to copyright. All work carried out before Planning and Building Permission has been granted is at the contractors risk.

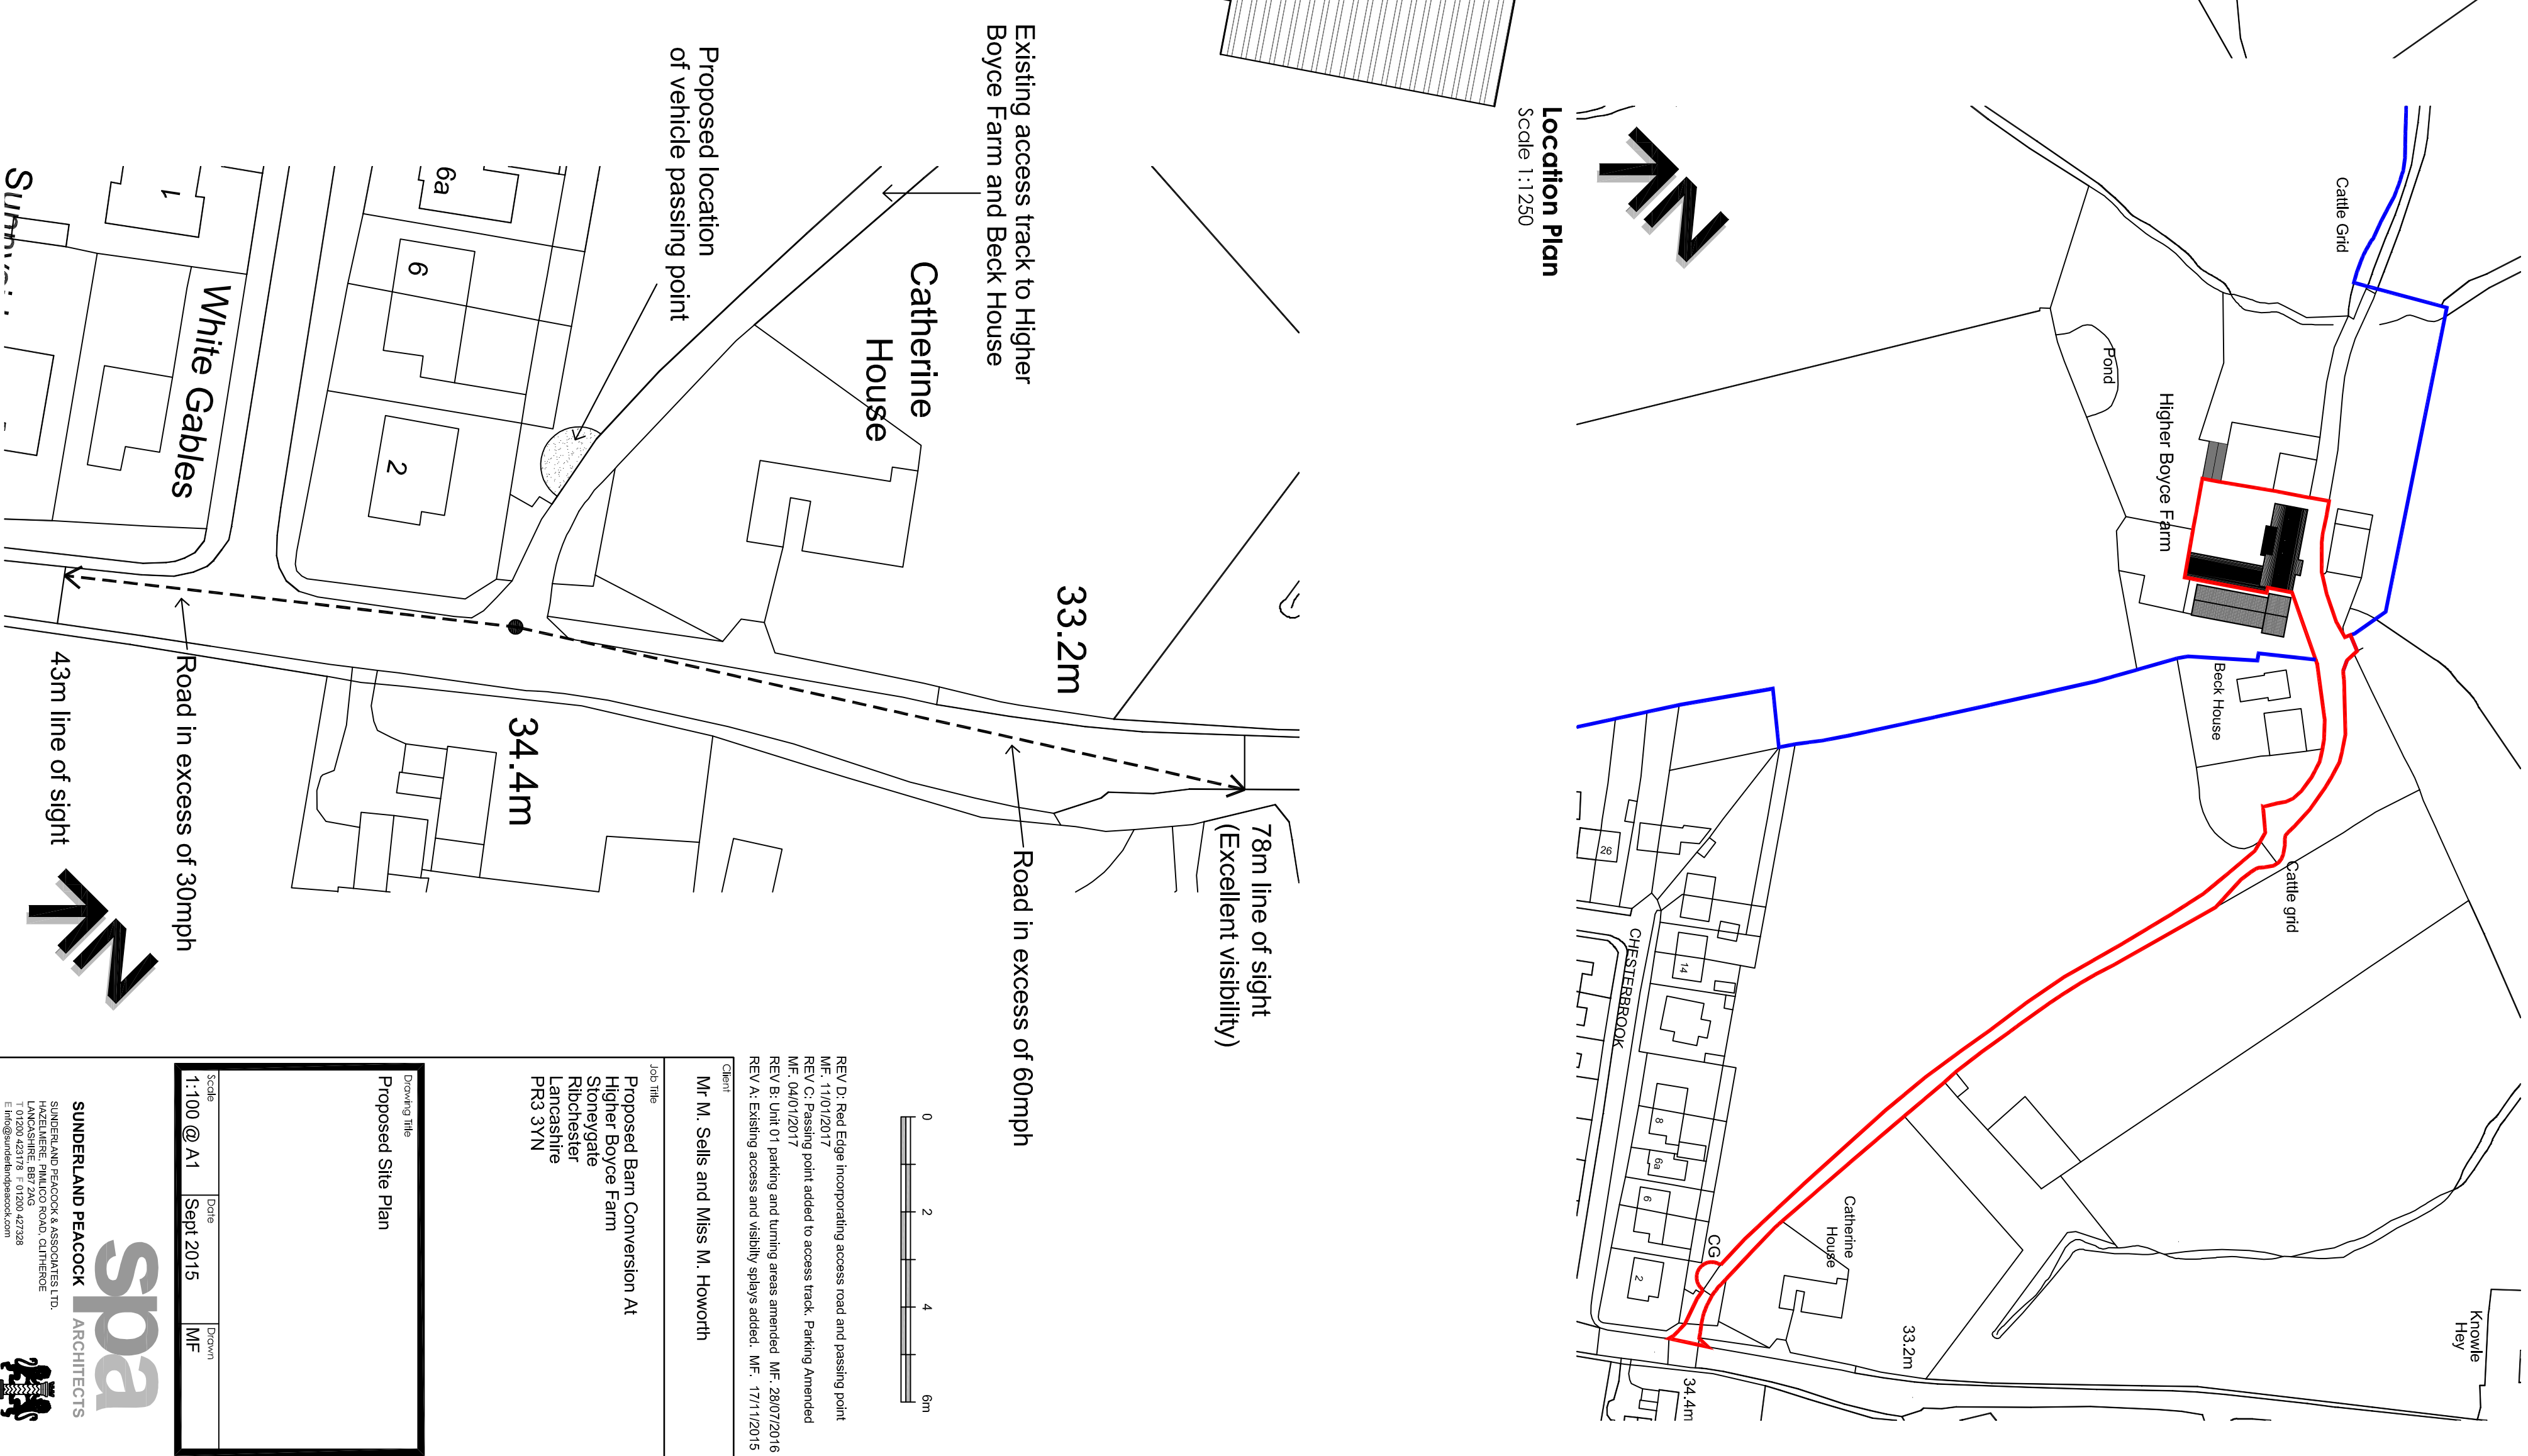

Location Plan
Scale 1:1250



Proposed Site Plan

Scale 1:100 @ A1	Date Sept 2015	Drawn MF
---------------------	-------------------	-------------

Job Title
Proposed Barn Conversion At
Higher Boyce Farm
Stonegate
Ribchester
Lancashire
PR3 3YN

NEV D: Red Edge incorporating access road and passing point MF: 11/01/2017
NEV C: Passing point added to access track. Parking Amended MF: 04/01/2017
NEV B: Unit 01 parking and turning areas amended MF: 28/07/2016
NEV A: Existing access and visibility splays added. MF: 17/11/2015

Mr M. Sells and Miss M. Howorth

Job Title _____

Proposed Barn Conversion At Higher Boyce Farm

Lancashire
Ribchester
Sturteygatt

PR3 3YN

Drawing Title	Proposed
---------------	----------

1000

<p> </p>	<p> </p>
--	--

1:100 @ A

SUNDE
SUNDERLAN
HAZEL NERE

LANCASHIRE
T 01200 4231
E info@sunde

www.jepuns7.com

43

17