



South west (Front) Elevation

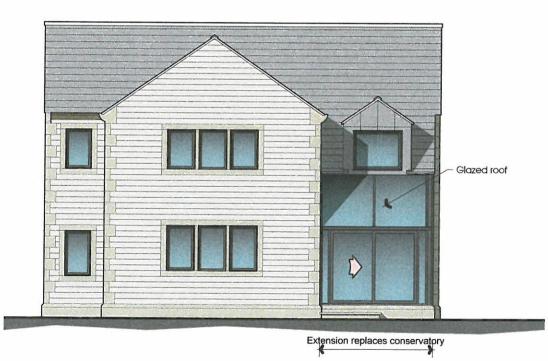

North east (Rear) Elevation

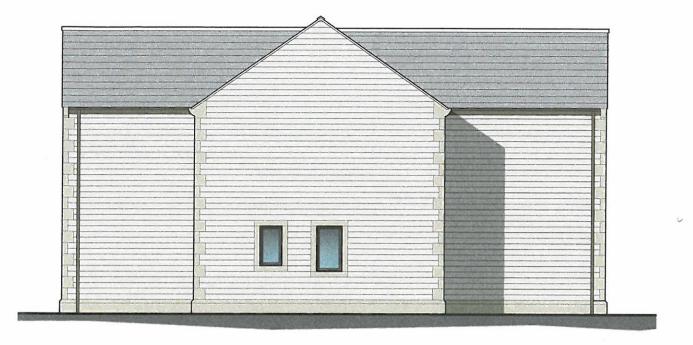

South east (Side) Elevation



Extension and Alterations

24 Brooklands Chipping PR3 2QU

Mr S Procter

Elevations as Proposed

DATE Jan 2017


JOB NO. 2909 DRAWING NO. 05 REVISION

SCALE 1:100 @ A3





JOB NO. 2909

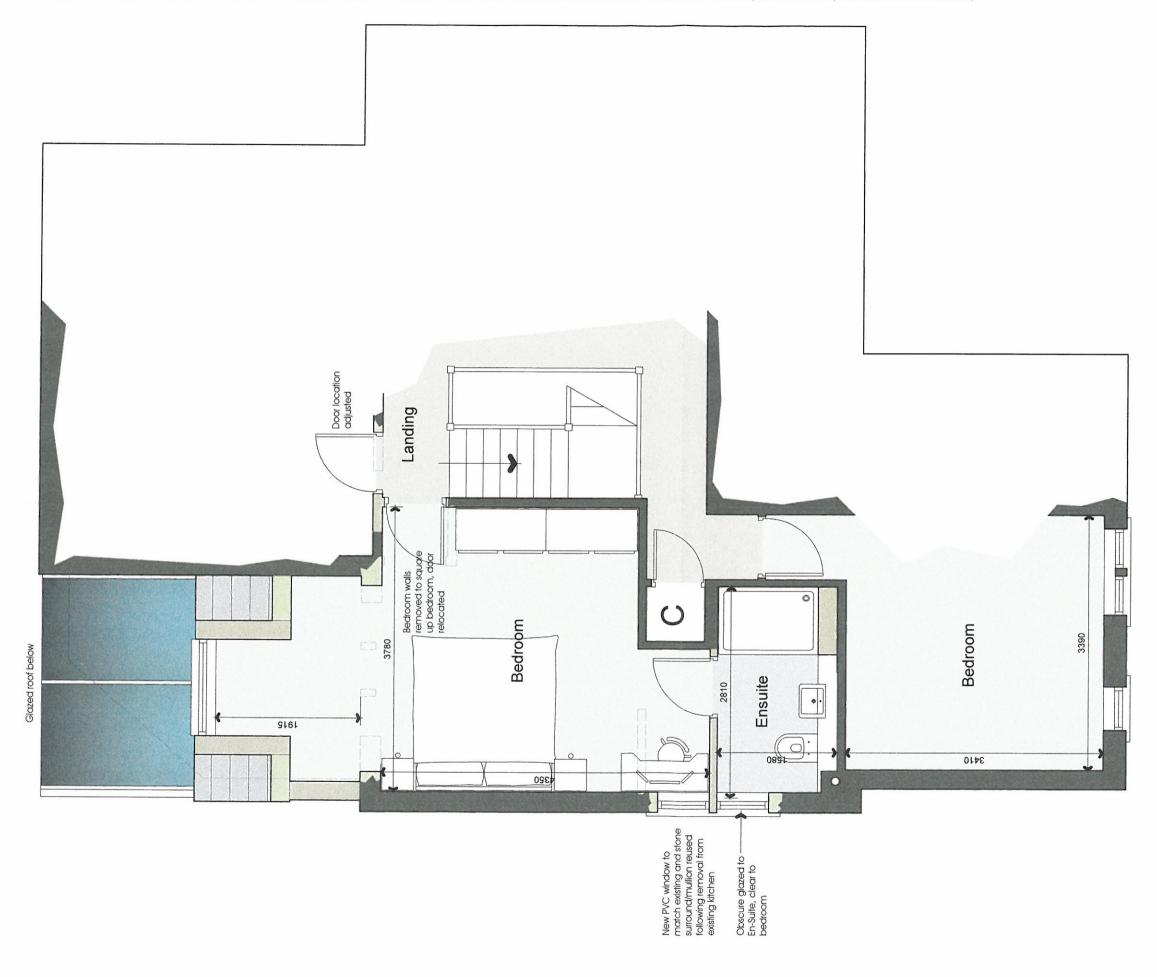

First Floor Plan (Part)

Extension and Alterations

Mr S Procter

24 Brooklands Chipping PR3 2QU


Plans as Proposed First floor

DATE Jan 2017

JOB NO. 2909
DRAWING NO. 04
REVISION

SCALE 1:50 @ A3



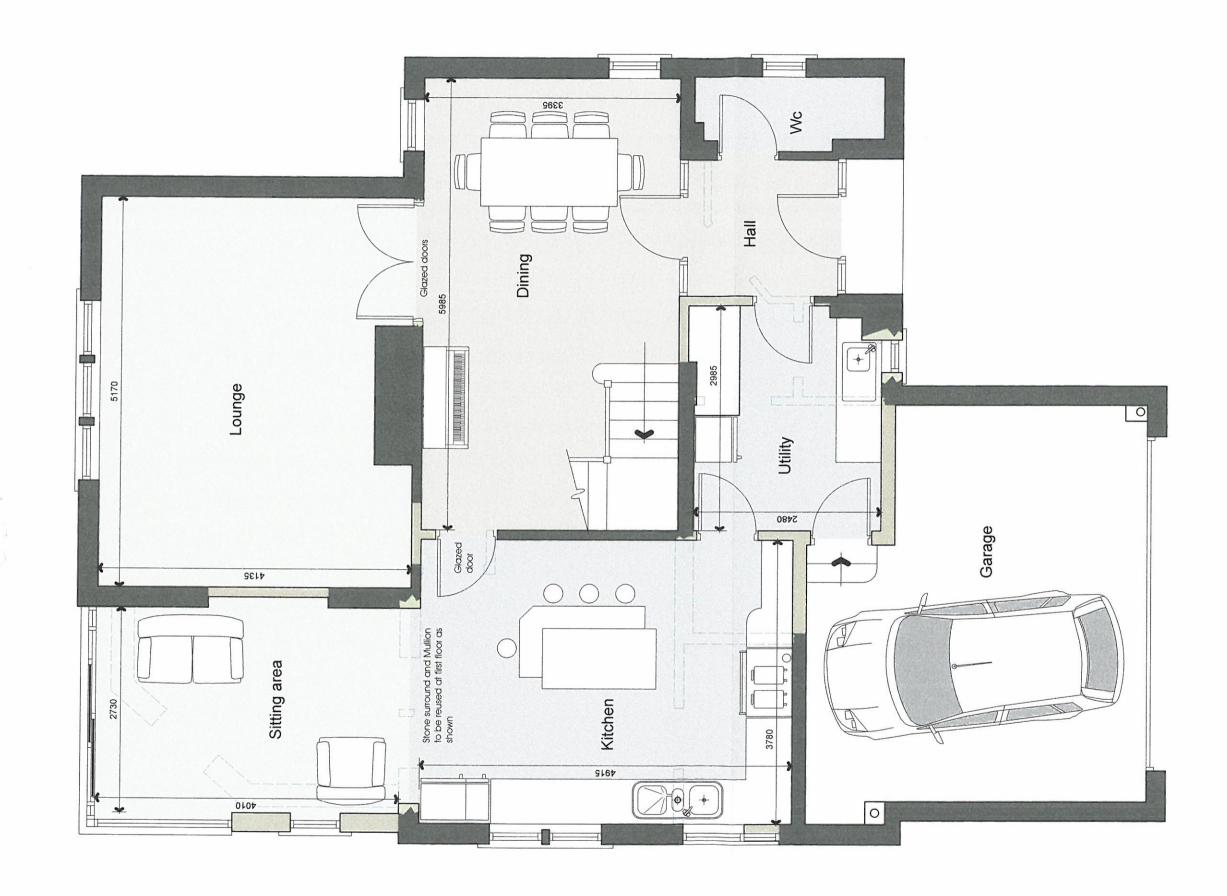

Ground Floor Plan

Extension and Alterations

Mr S Procter

24 Brooklands Chipping PR3 2QU

Plans as Proposed Ground floor


DATE Jan 2017

JOB NO. 2909
DRAWING NO. 03
REVISION
SCALE 1:50 @ A3






South west (Front) Elevation

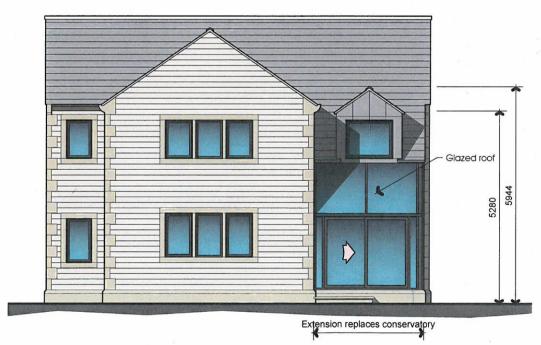

North east (Rear) Elevation

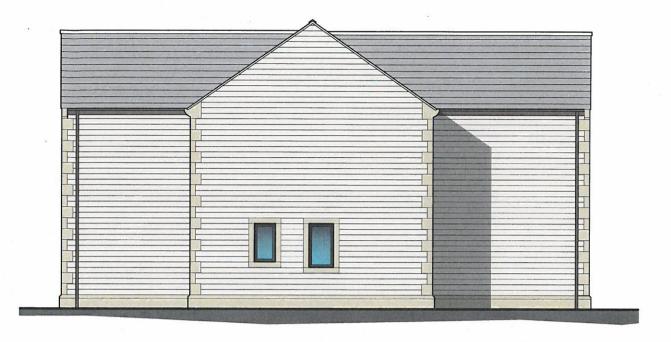

South east (Side) Elevation



Extension and Alterations

Mr S Procter

24 Brooklands Chipping PR3 2QU

Elevations as Proposed


DATE Jan 2017

JOB NO. 2909
DRAWING NO. 05

RAWING NO. 05
REVISION

SCALE 1:100 @ A3



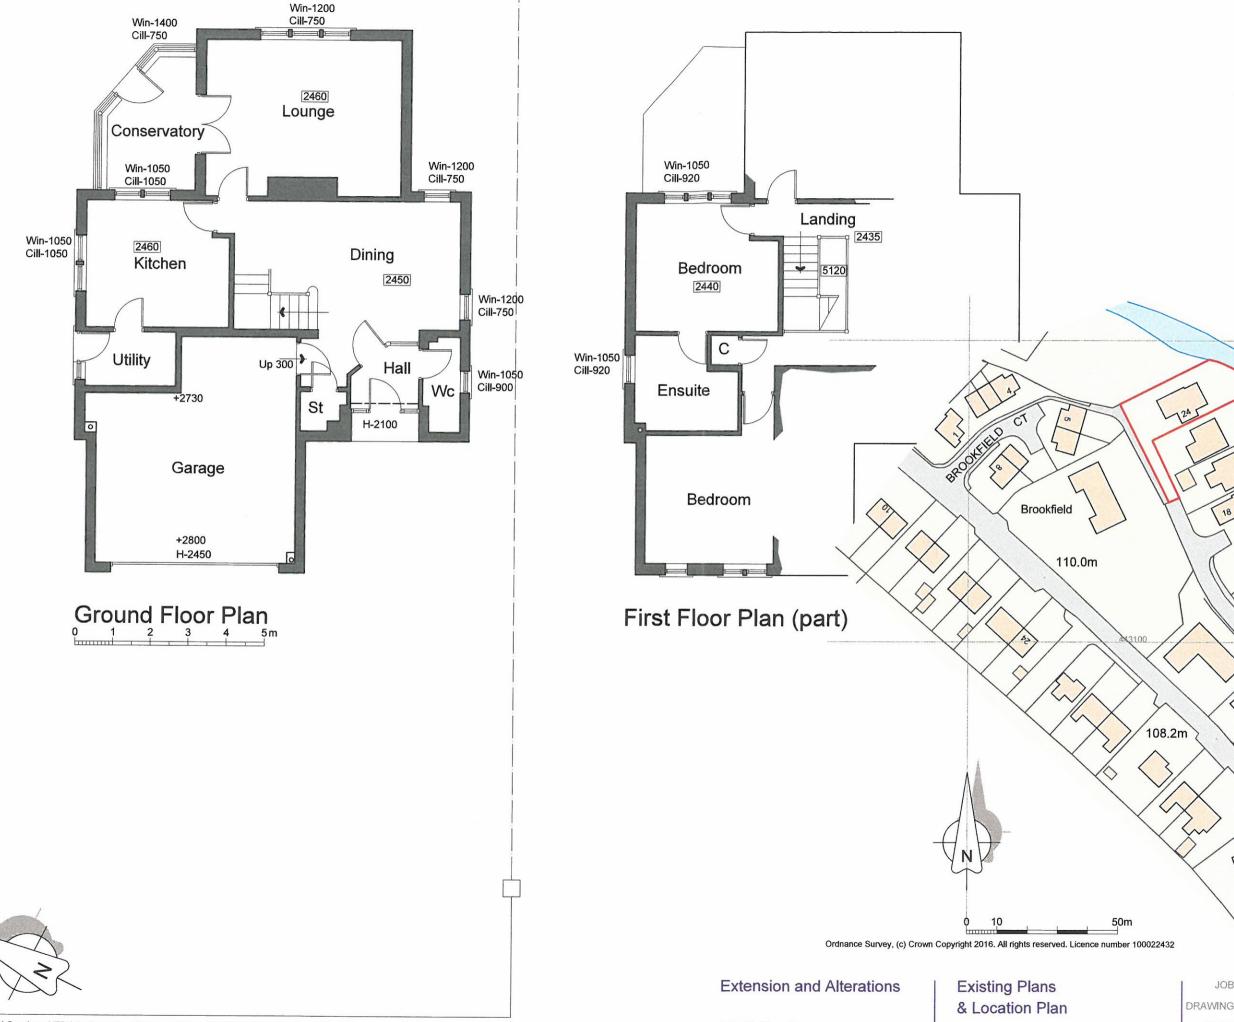

PGB Architectural Services LTD Lily Cottage, 12 Glen Avenue, Knowle Green, Preston PR3 2ZQ

Mr S Procter


24 Brookland Chipping PR3 2QU

DATE Oct 2016

JOB NO. 2909 DRAWING NO. 01 REVISION

SCALE 1:100

El Sub St

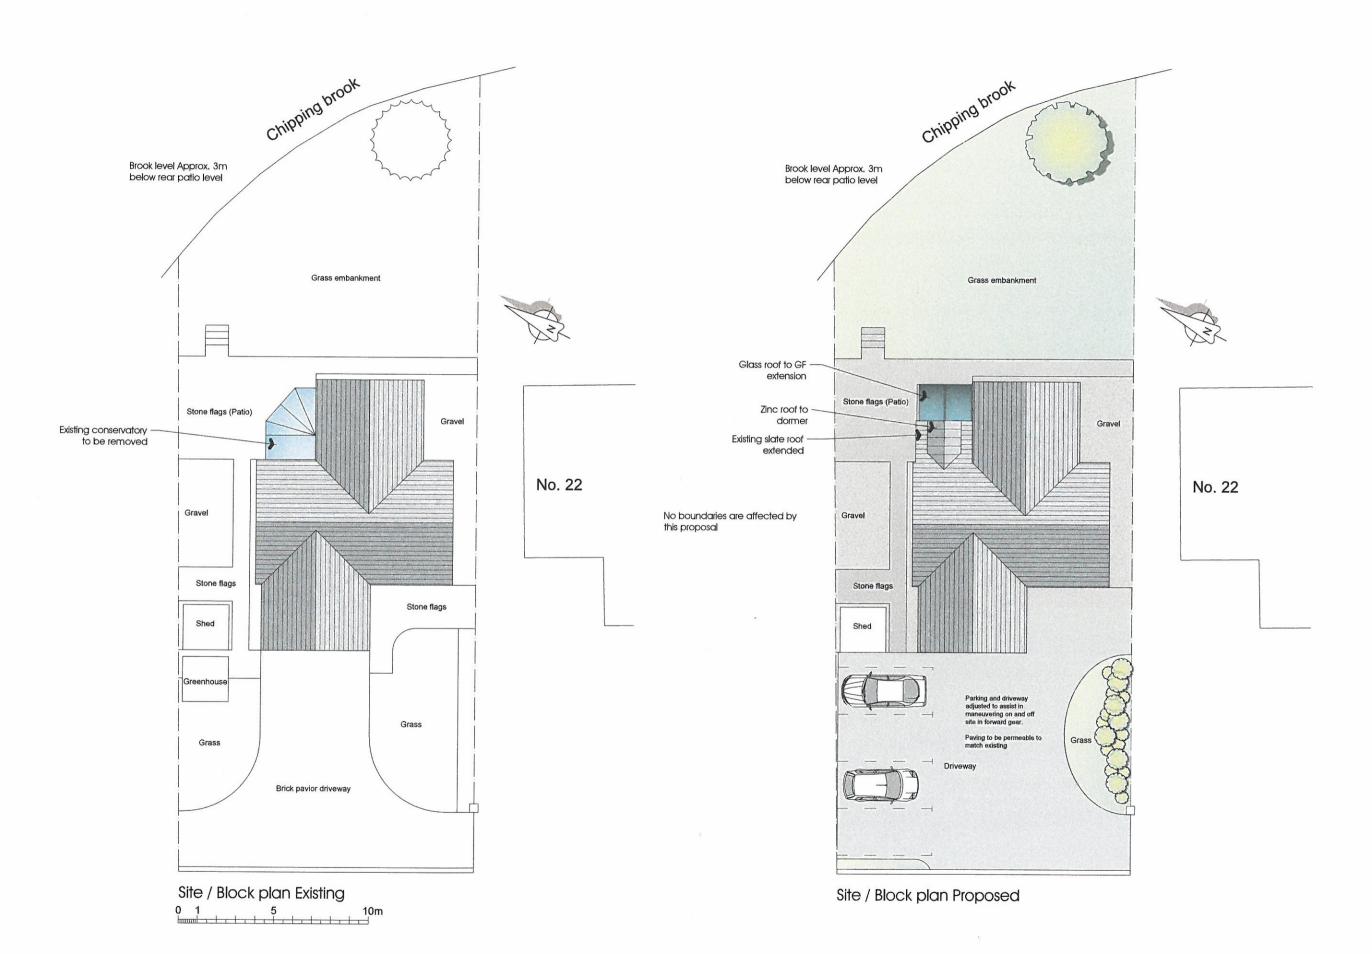

Extension and Alterations

Mr S Procter

24 Brooklands Chipping PR3 2QU

Site & Block plan **Existing & Proposed**

DATE Jan 2017

DRAWING NO.

JOB NO. 2909 REVISION

SCALE 1:200 @ A3

