



This drawing is to be read in conjunction with all relevant Architect, consultant and specialist drawings and specifications. The Architect is to be notified of any discrepancies before proceeding. Do not scale from this drawing. All dimensions and levels are to be checked on site. This drawing is subject to copyright. All work carried out before Planning and Building Permission has been granted is at the contractor's risk.

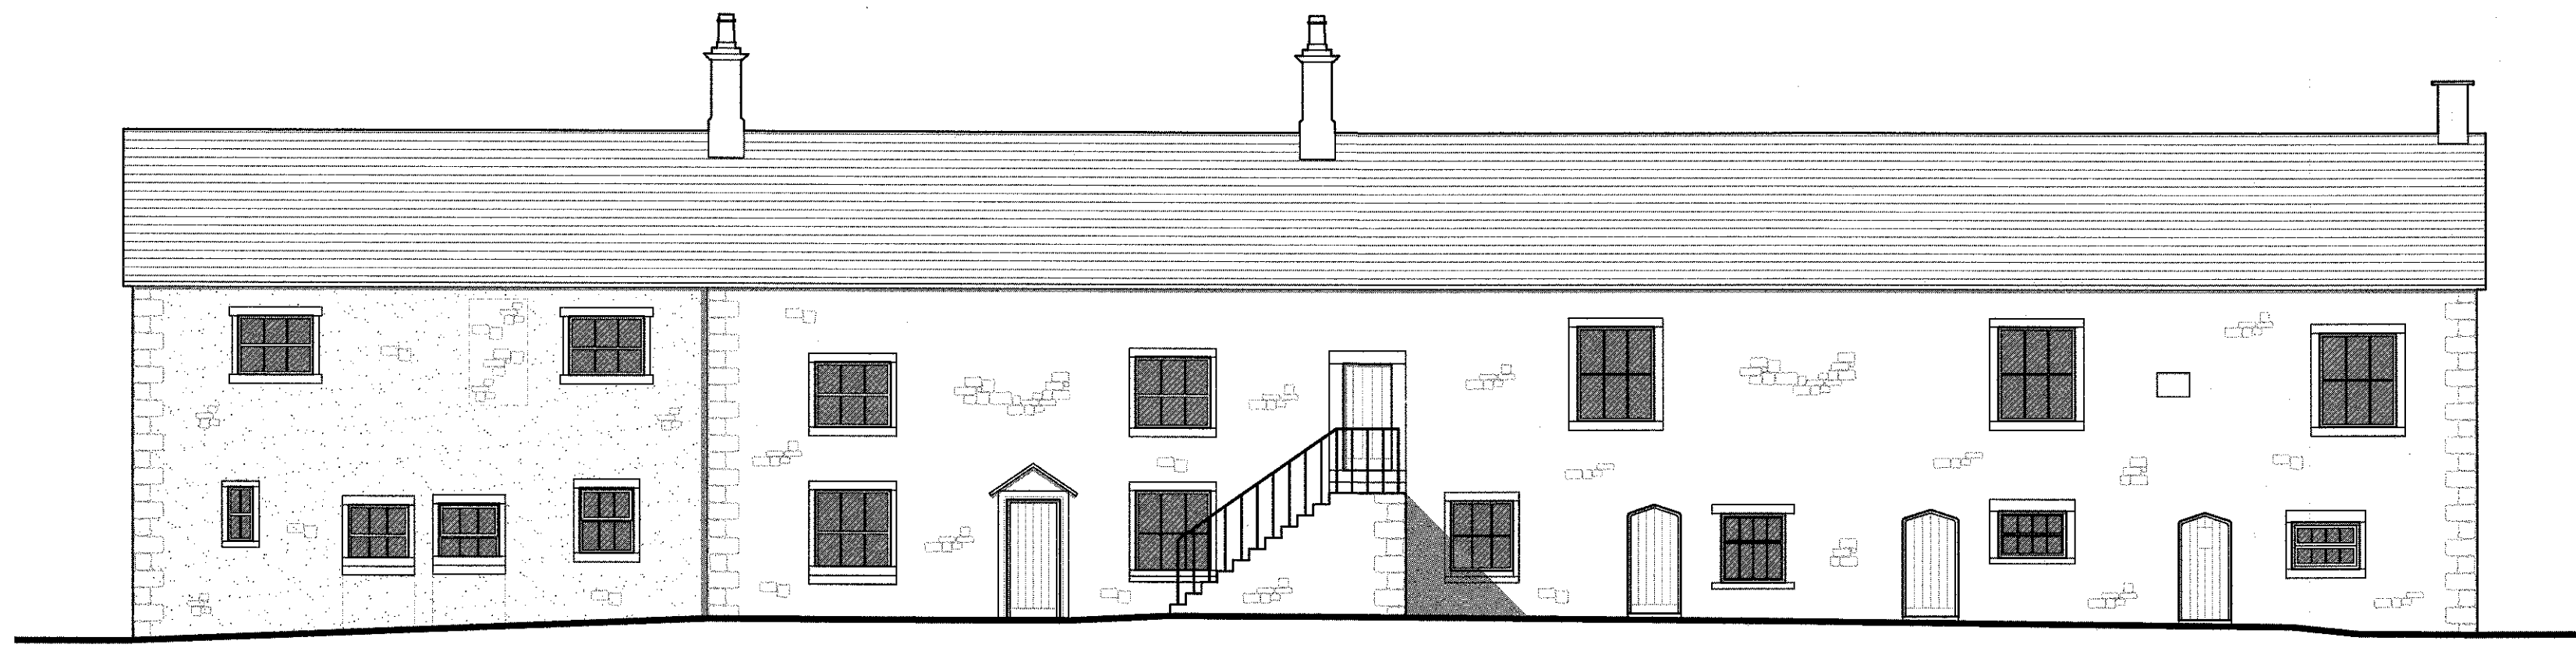



Existing South Facing Elevation
Scale 1:100



Existing North Facing Elevation
Scale 1:100

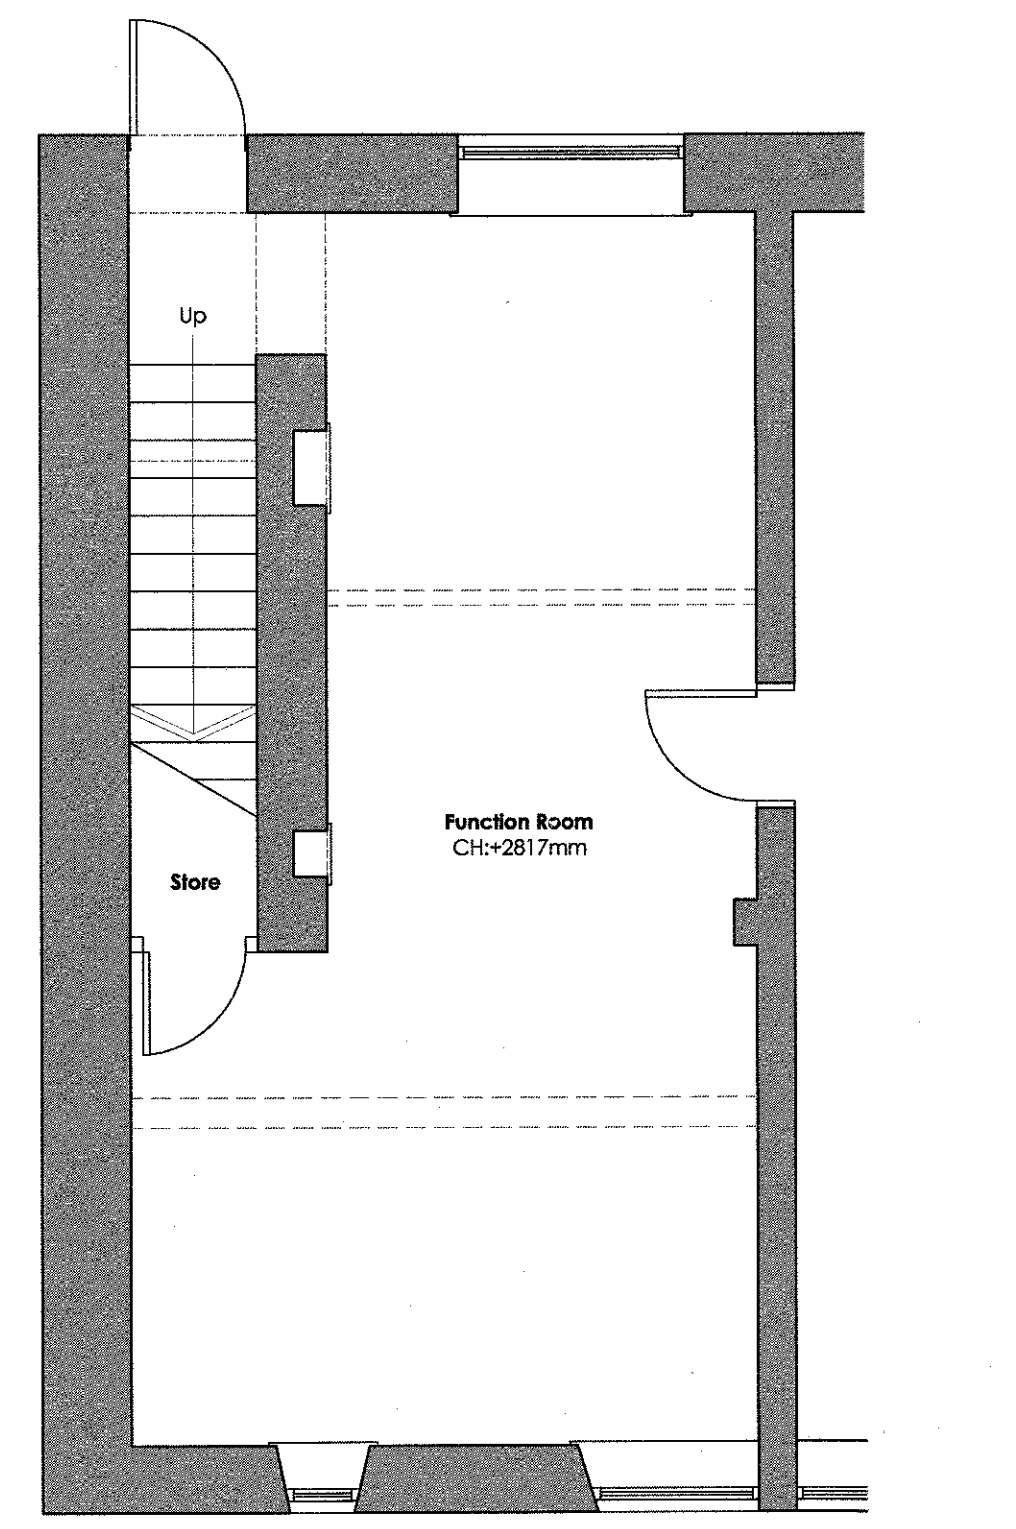

Existing Part Ground Floor Plan
Scale 1:50

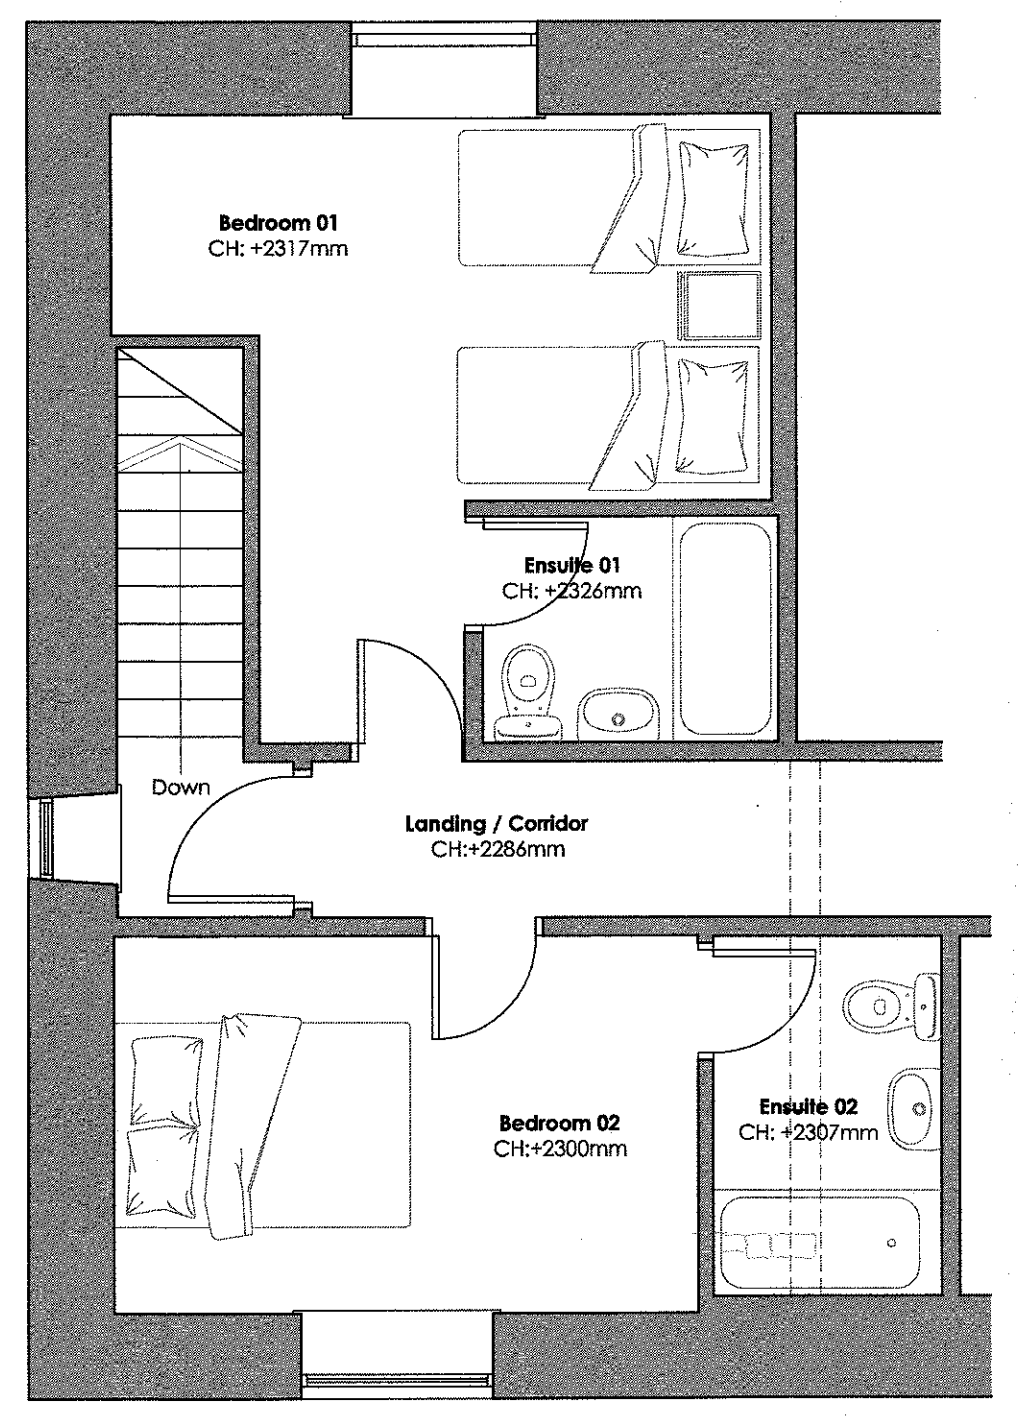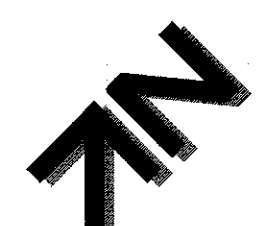

Existing Part First Floor Plan
Scale 1:50



Existing West Facing Elevation
Scale 1:100

320170079P

no. by chk. revision date

Client
Slaidburn Estate

Job Title
Proposed Structural Works To
Hark To Bounty
Townend
Slaidburn
Nr Clitheroe
Lancashire
BB7 3EP

Drawing Title
Existing Plans and Elevations

Scale Date Drawn
As shown@A1 June 2016 MF

spa
SUNDERLAND PEACOCK ARCHITECTS
SUNDERLAND PEACOCK & ASSOCIATES LTD.
HAZELBERE, PIMLICO ROAD, CLITHEROE
LANCASHIRE, BB7 2AG
T 01200 423178 F 01200 427328
E info@sunderlandpeacock.com
www.sunderlandpeacock.com

5124 -02