


This drawing is to be read in conjunction with all relevant Architect, consultants' and specialists' drawings and specifications. The Architect is to be notified of any discrepancies before proceeding. Do not scale from this drawing. All dimensions and levels are to be checked on site. This drawing is subject to copyright. All work carried out before Planning and Building Permission has been granted is at the contractor/clients risk.

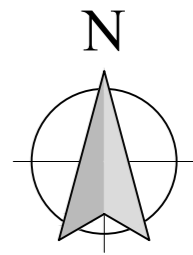


1:500 Scale



**KEY**

 APPROVED BUILDINGS SHOWN HATCHED

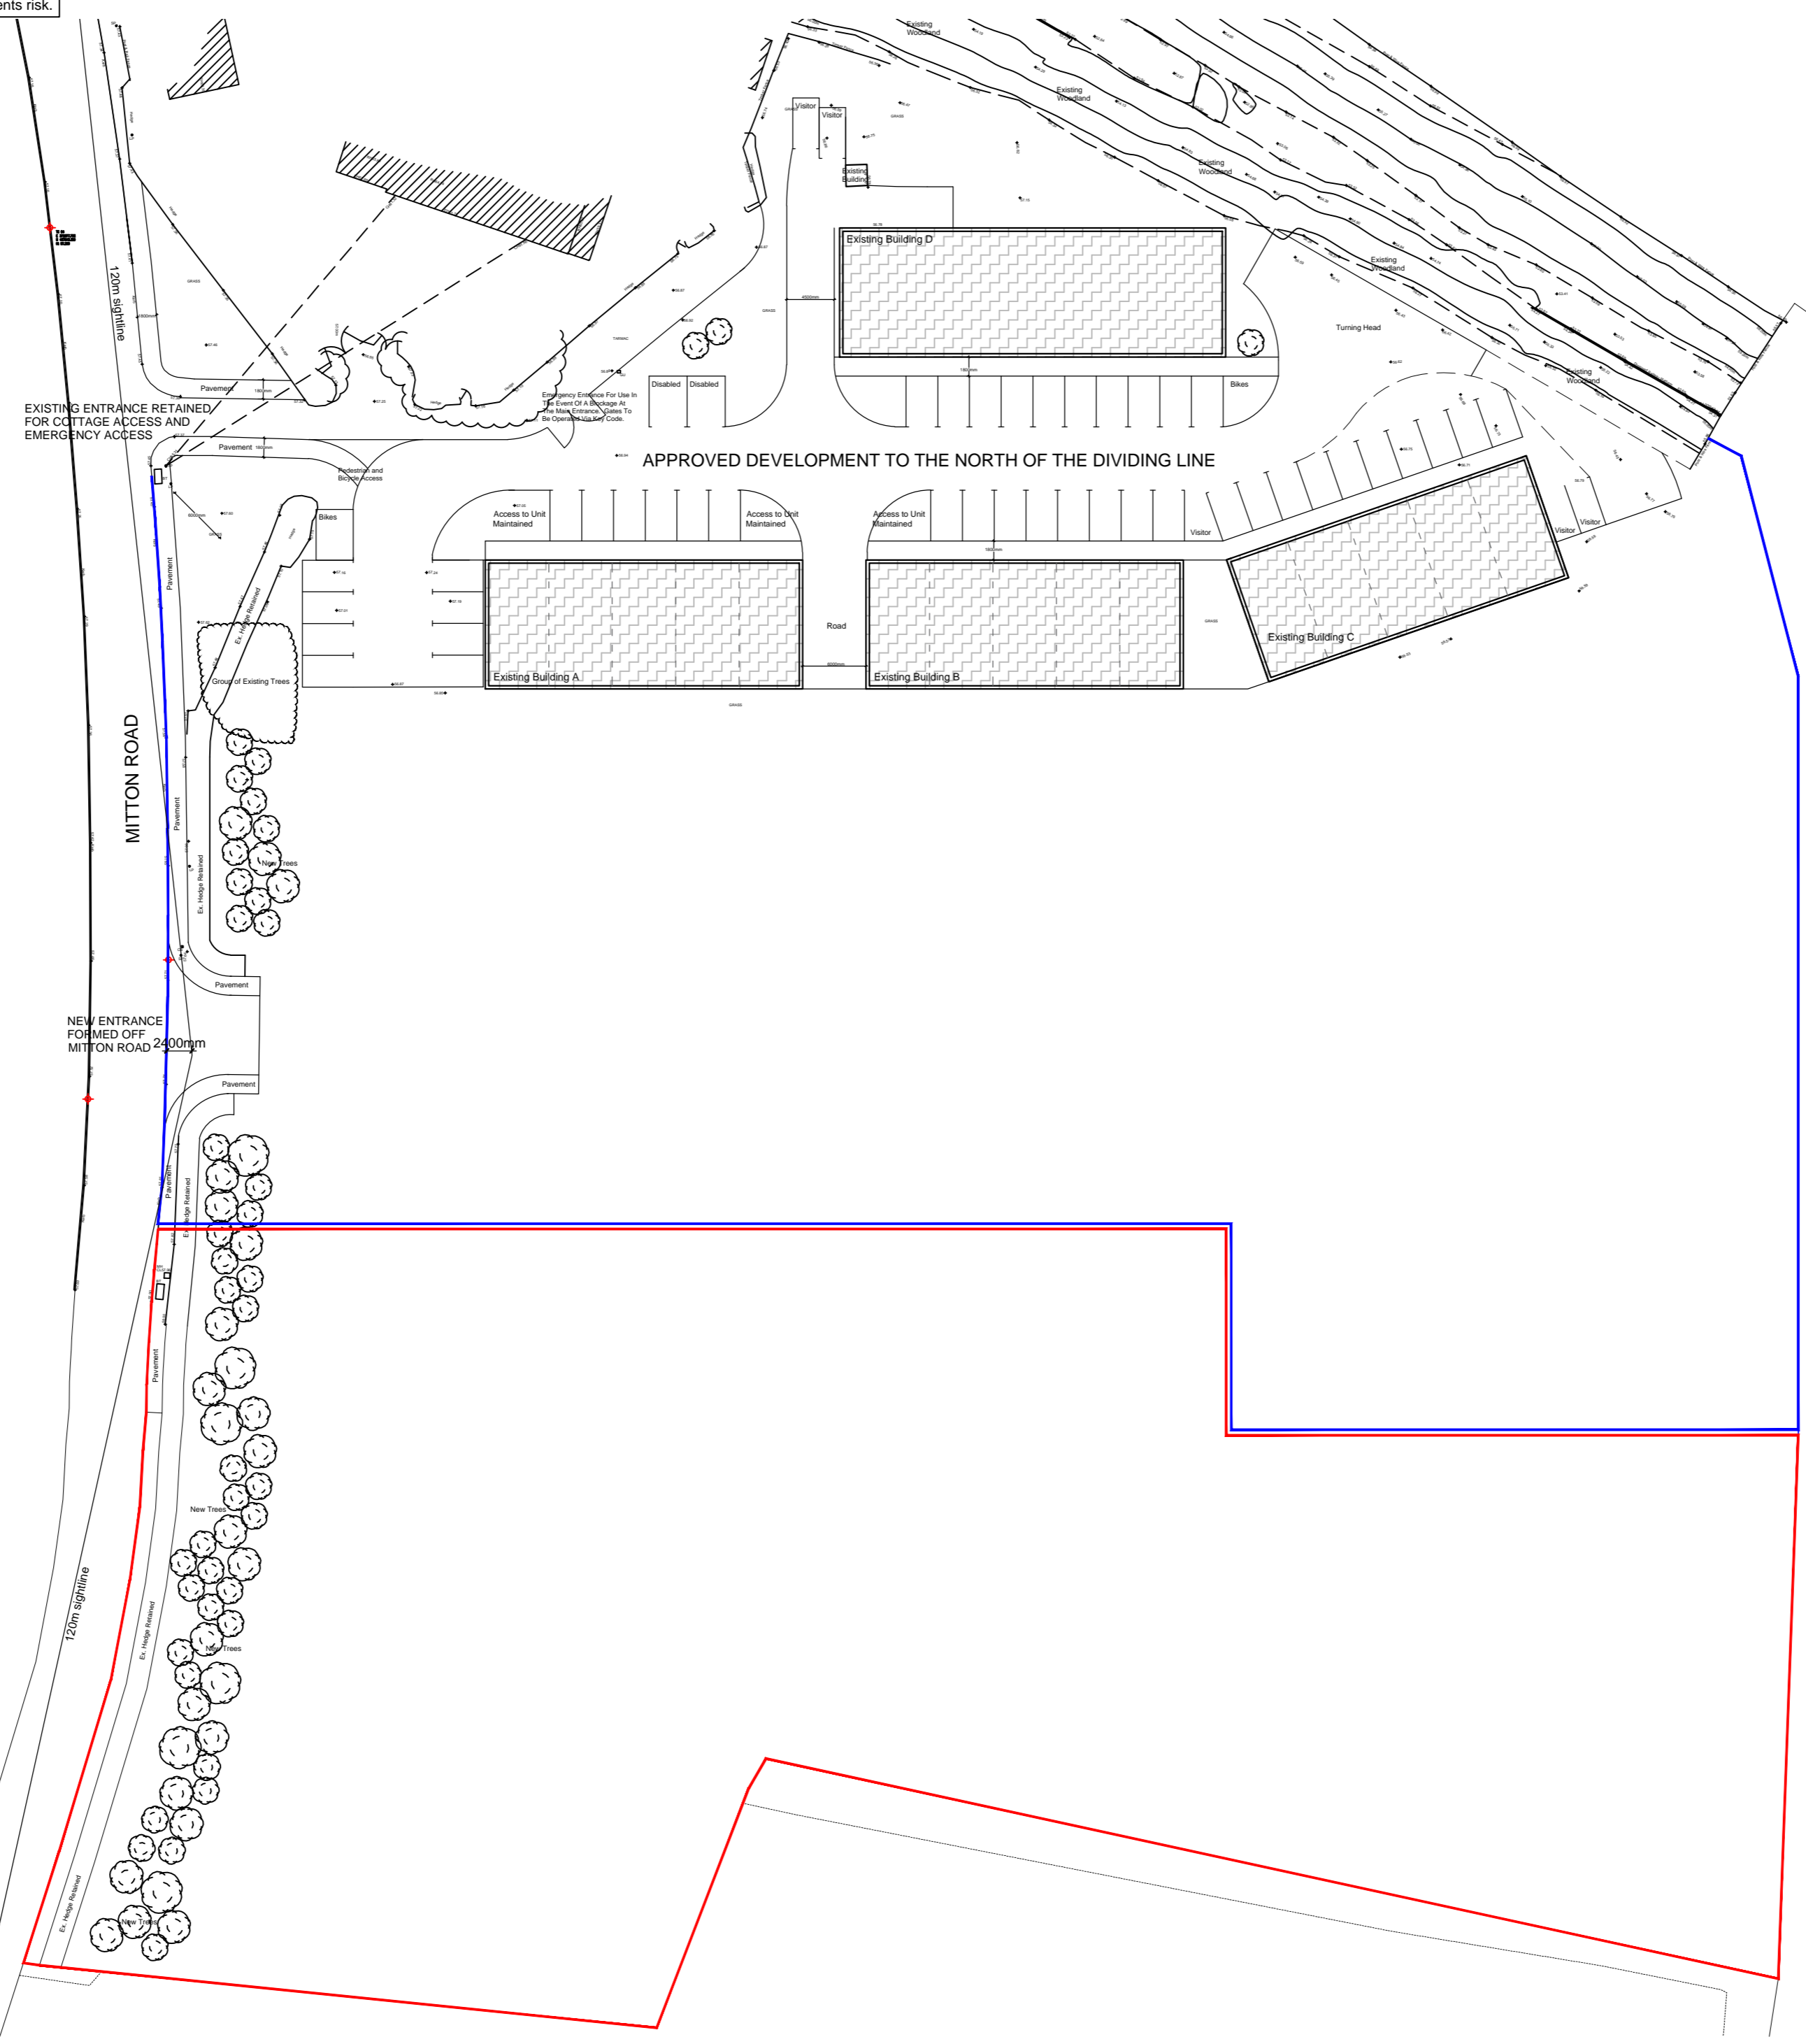

Client  
A.I Land Ltd

Job Title  
Proposed Business Park  
Mitton Road  
Whalley

Drawing Title  
Proposed Site Plan  
Phase 3 Commercial Units

Scale 1:500 @ A2	Date Jan 2017	Drawn LFG
---------------------	------------------	--------------

**spa**  
SUNDERLAND PEACOCK ARCHITECTS  
SUNDERLAND PEACOCK & ASSOCIATES LTD.  
HAZELMERE, PIMLICO ROAD, CLITHEROE  
LANCASHIRE, BB7 2AG  
T 01200 423178 F 01200 427328  
E info@sunderlandpeacock.com  
www.sunderlandpeacock.com



**4487 -04-08**