


Notes:


The drawing and design are copyright and may not be reproduced without the written consent of JYM Partnership. All dimensions are to be checked and verified on site prior to commencement of any works, and/or preparation of any shop drawings. Sizes of and dimensions to any structural elements are / dimensions, sizes of and dimensions to any service elements are indicative only. See service engineers drawings for actual sizes and dimensions.

This drawing to be read in conjunction with all relevant specifications and standards. It is to be used as a guide only and issued with other Conditions of Provision. If in doubt please ask.

DO NOT SCALE FROM THIS DRAWING.

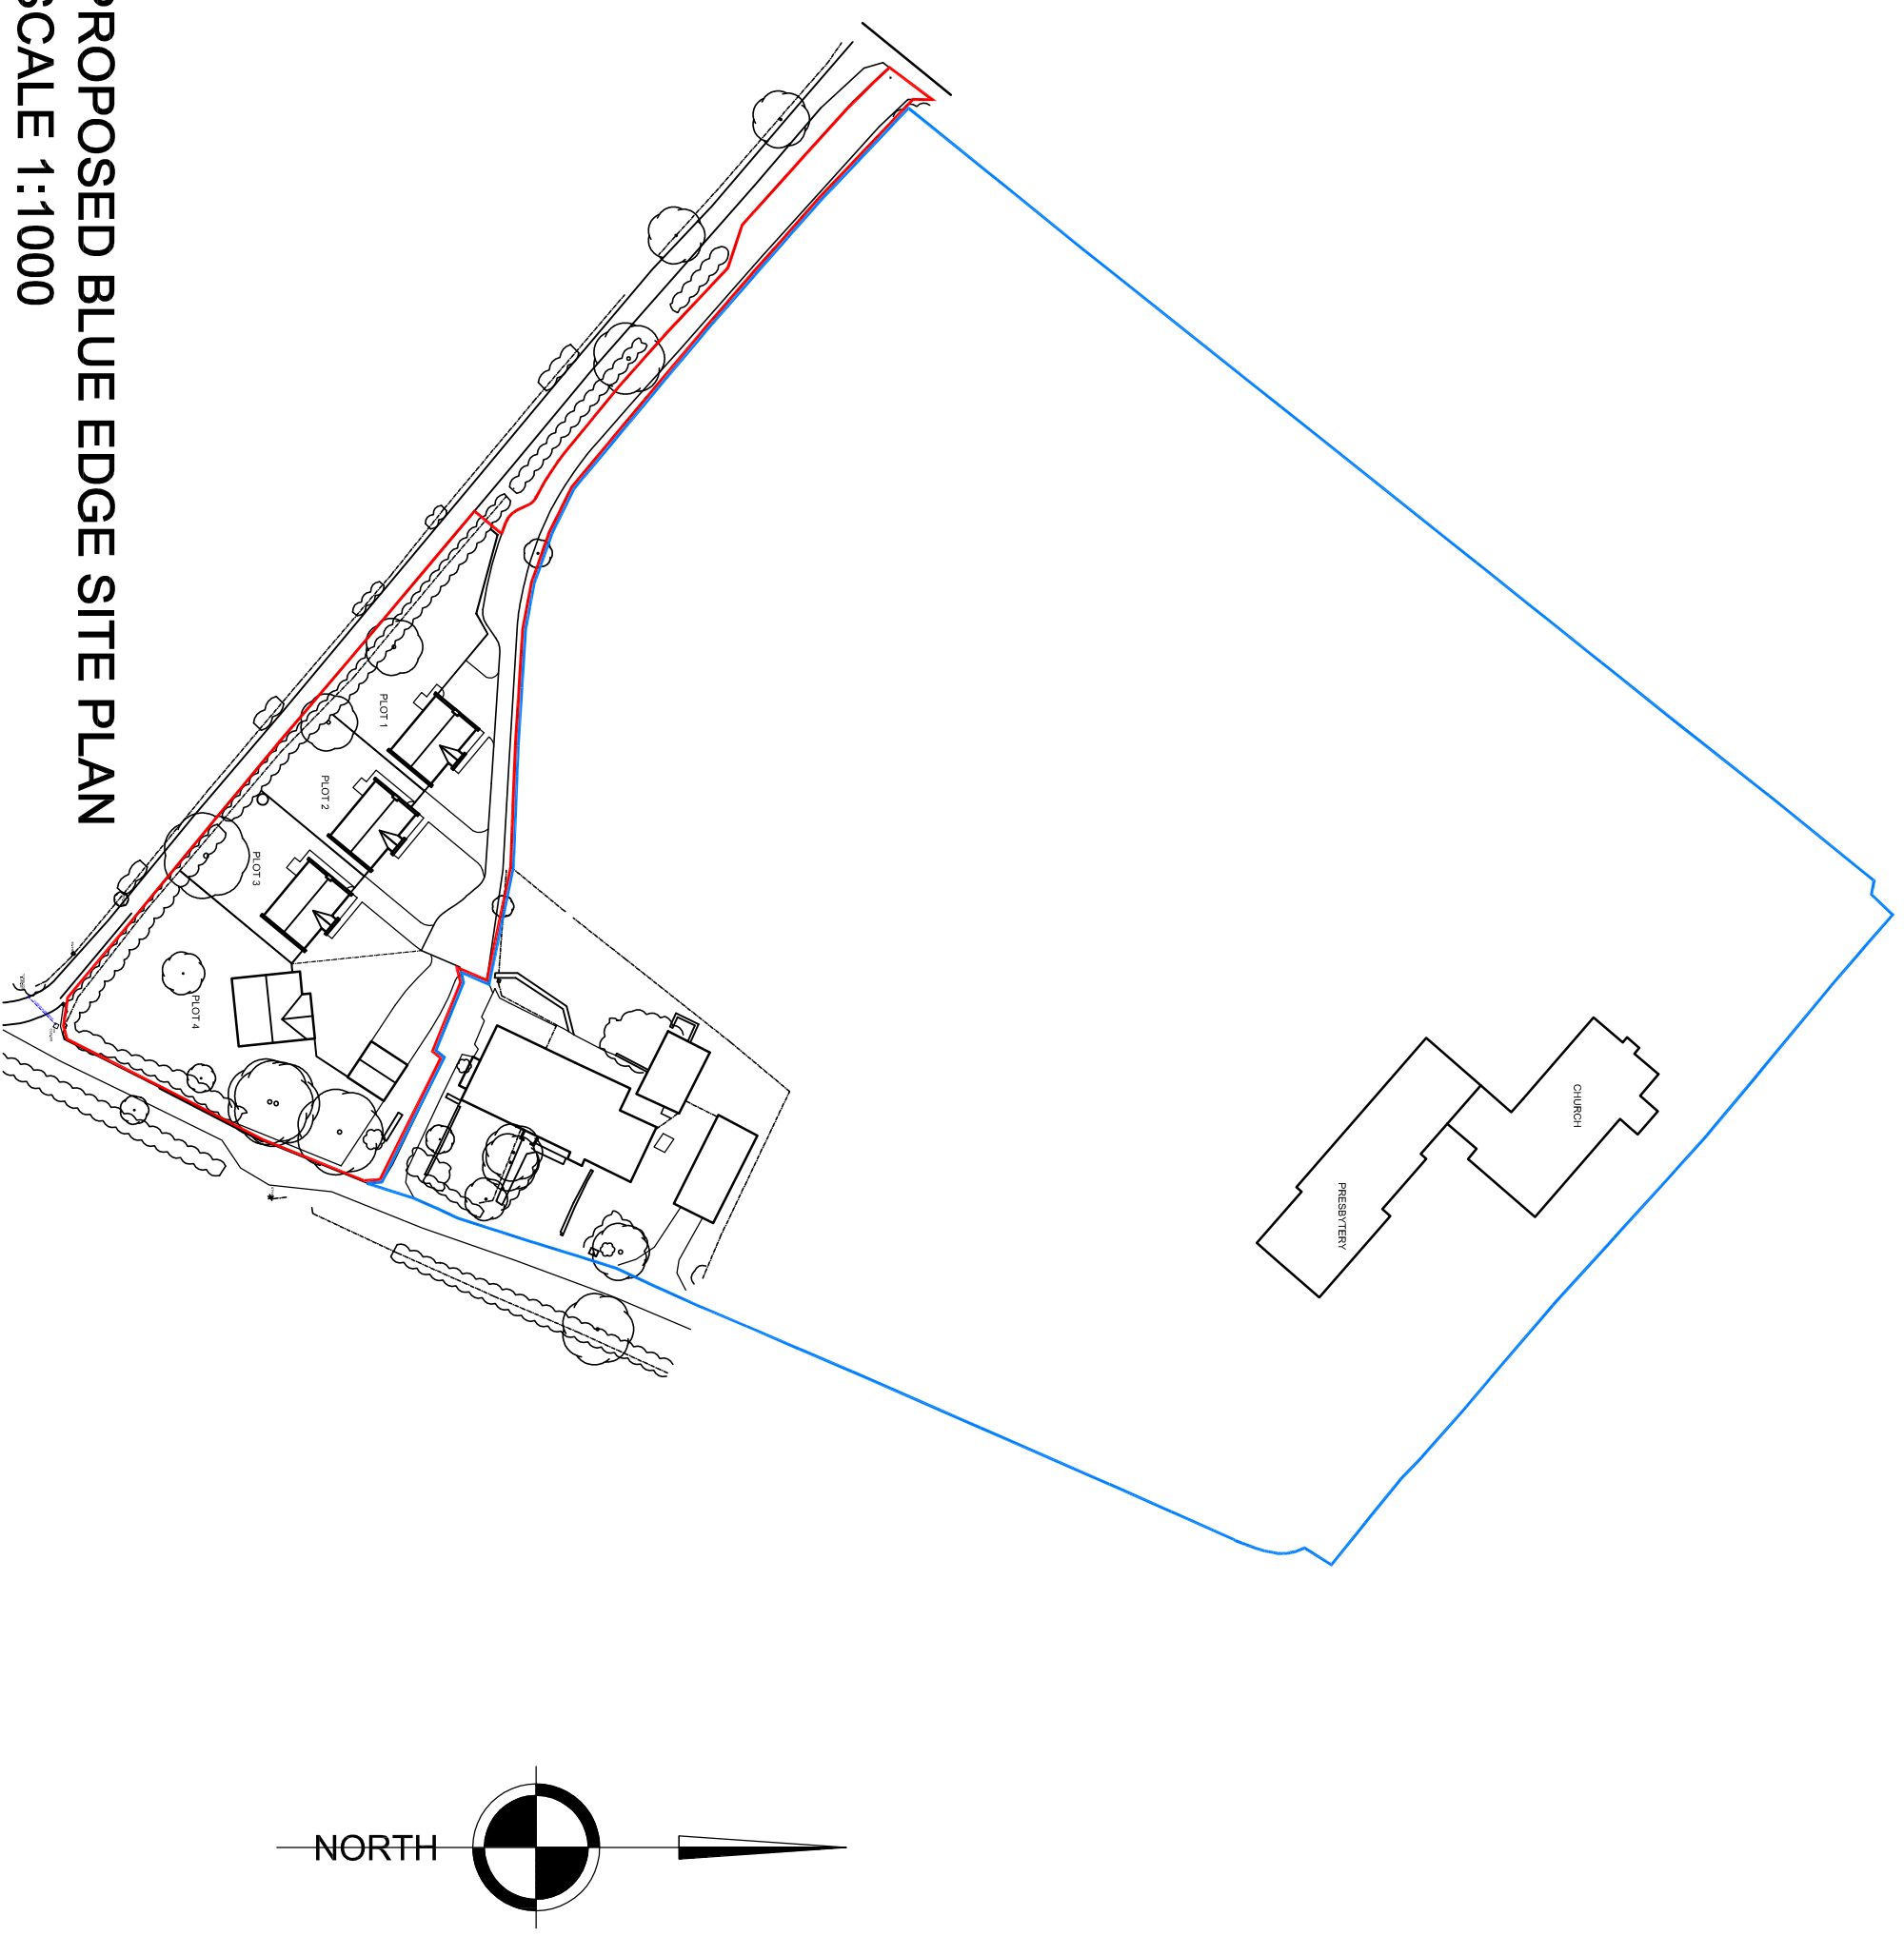

PROPOSED BLUE EDGE SITE PLAN
SCALE 1:1000

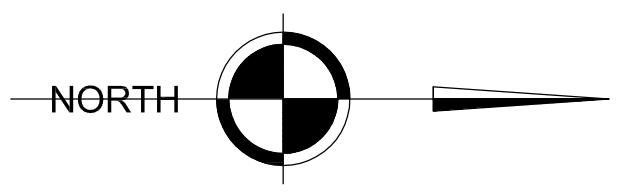

Rev	Date	Revision

JYM
partnership

Oak House 28 Sceptre Way
 Bamber Bridge Preston PR5 6AW
 Tel : 01772 323666
 Fax : 01772 338611
 Email : jym@jympartnership.co.uk
www.jympartnership.co.uk

project:
 HYBRID PLANNING FOR 3
 BUNGALOWS AND 1 DETACHED
 HOUSE AT LAND ADJACENT 253
 PRESTON ROAD PRESTON PR3 3BJ

client:
 LANCASTER RC DIOCESAN
 TRUSTEES / OUR LADY & ST
 MICHAELS RC CHURCH

drawing title:
 HYBRID PLANNING
 SITE PLAN RED AND BLUE EDGE

scale:
 AS SHOWN at A3

drawn:
 CG

checked:
 MBM

date:
 JAN 2017

project no.
0902/11/09

diag. no.
002

rev.