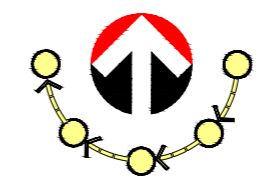
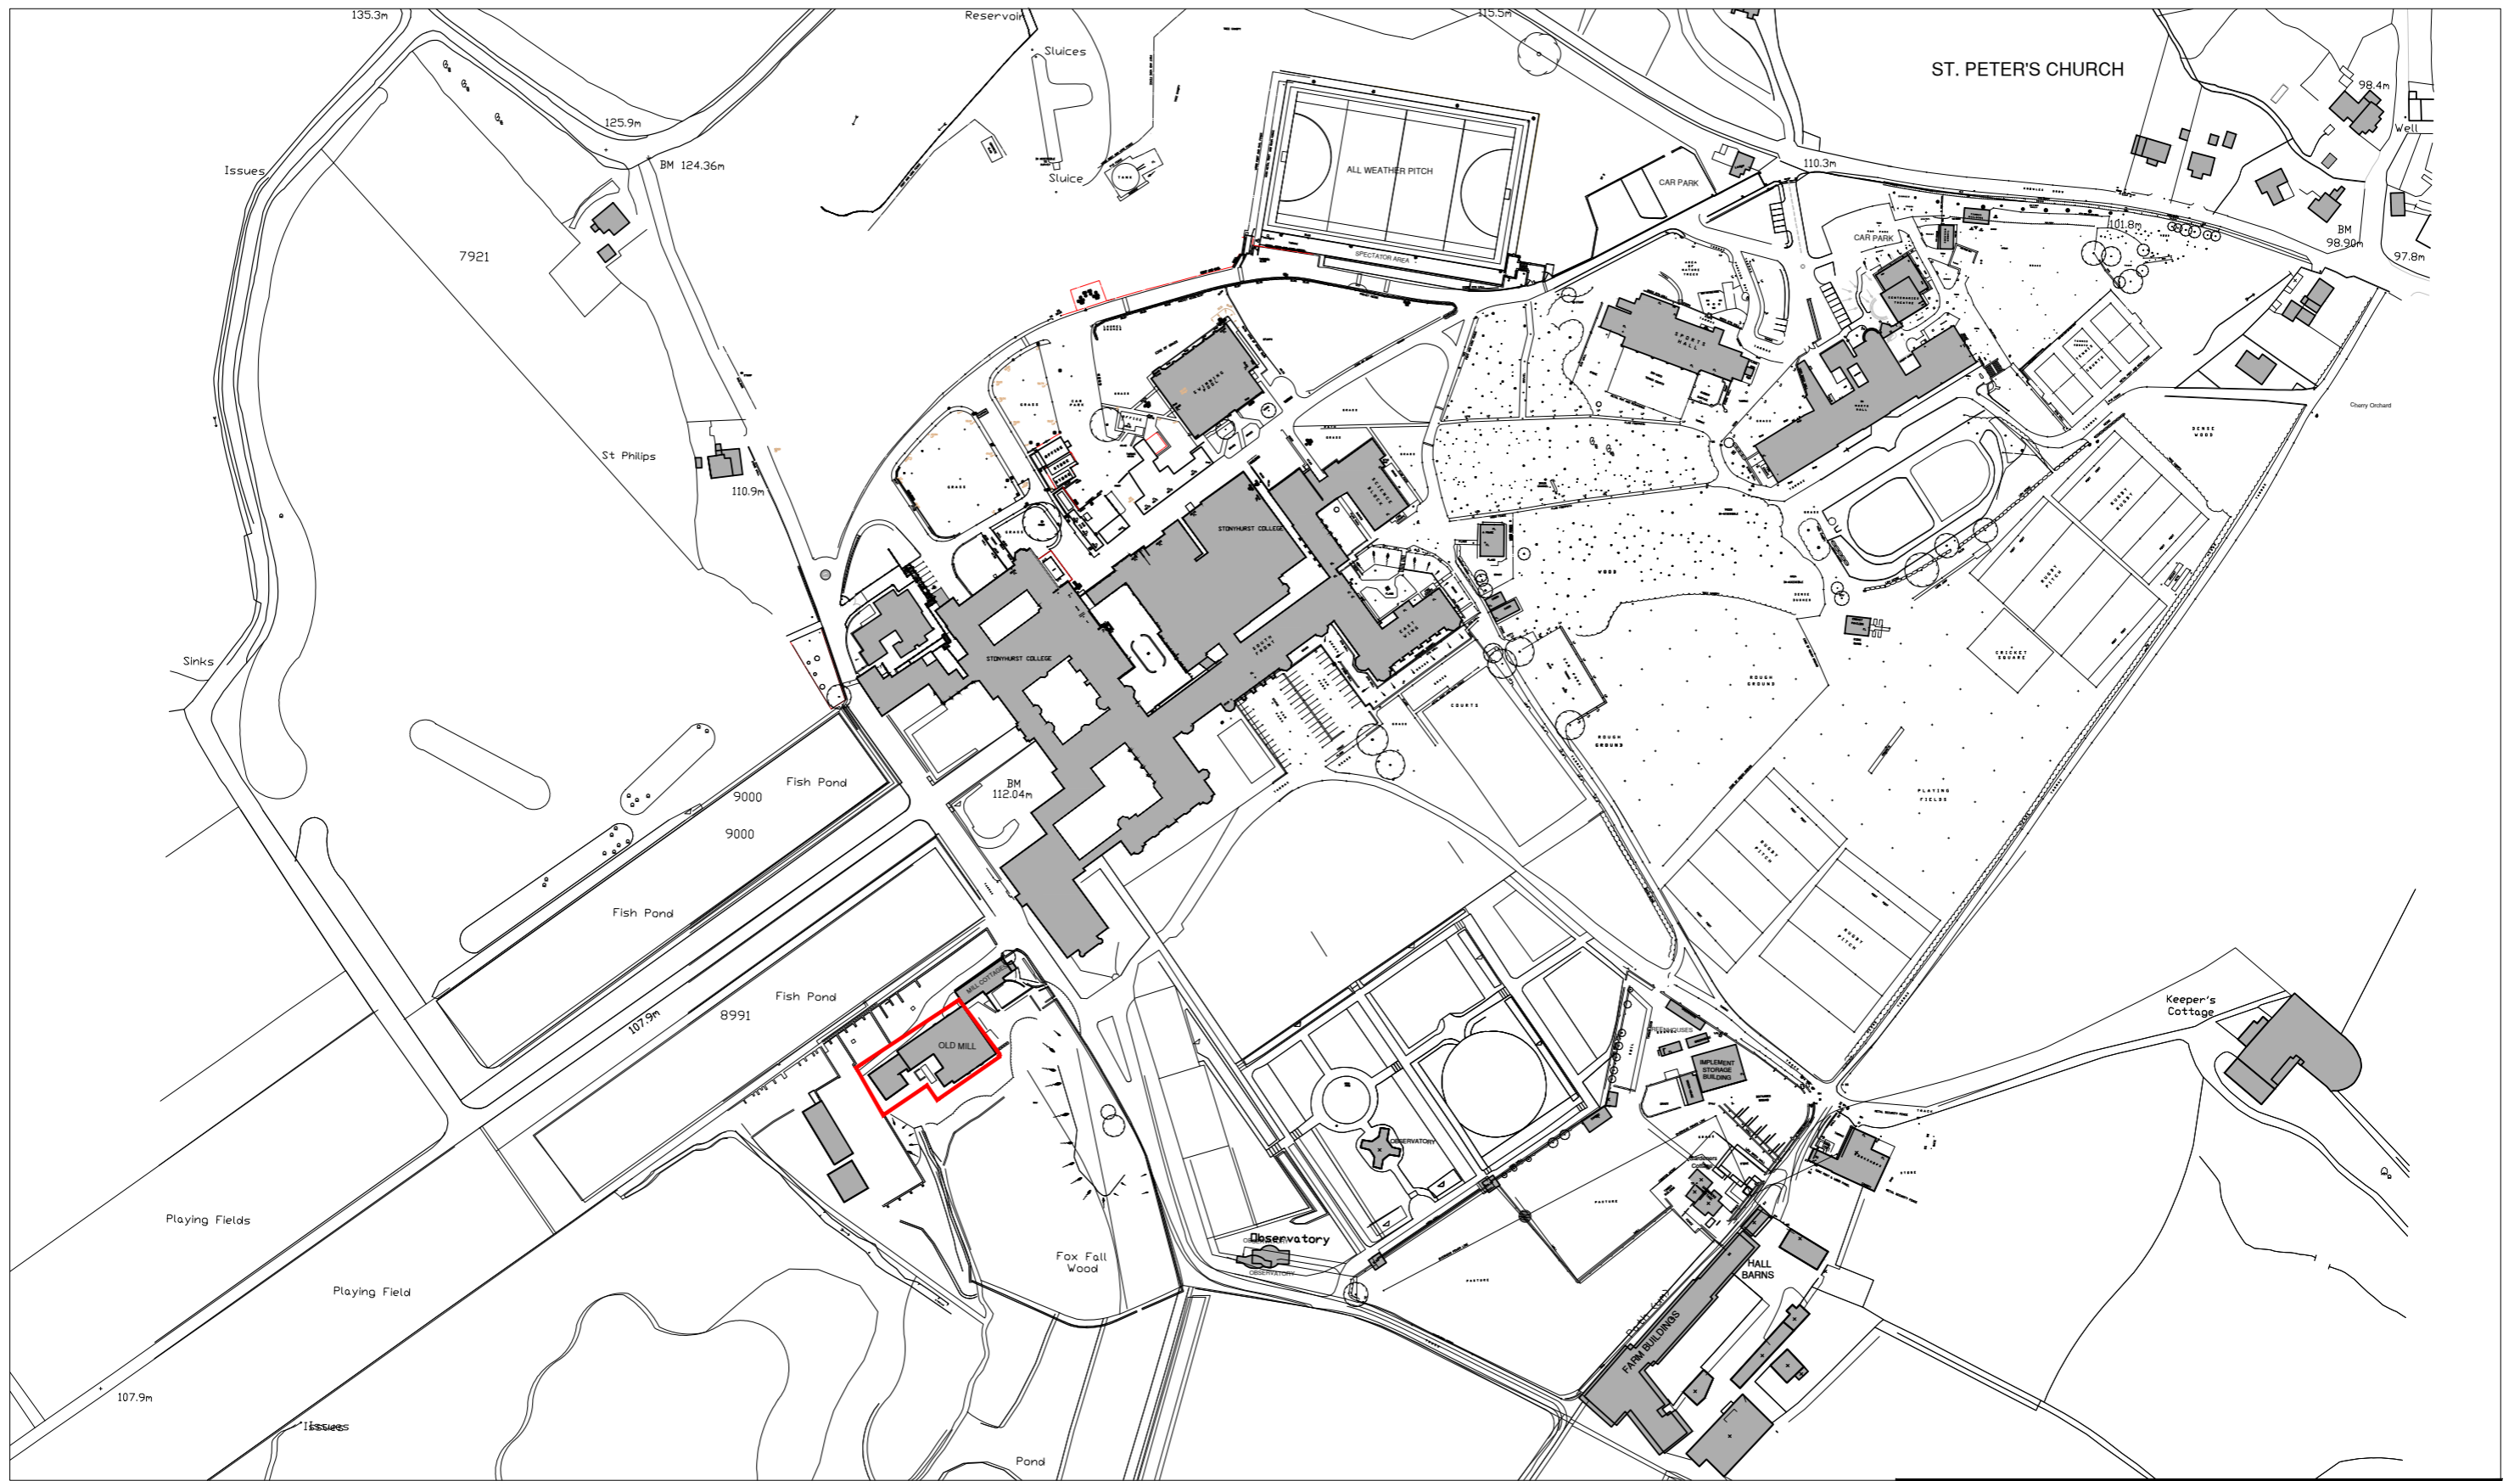

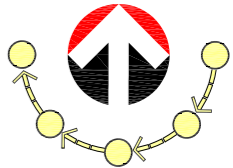
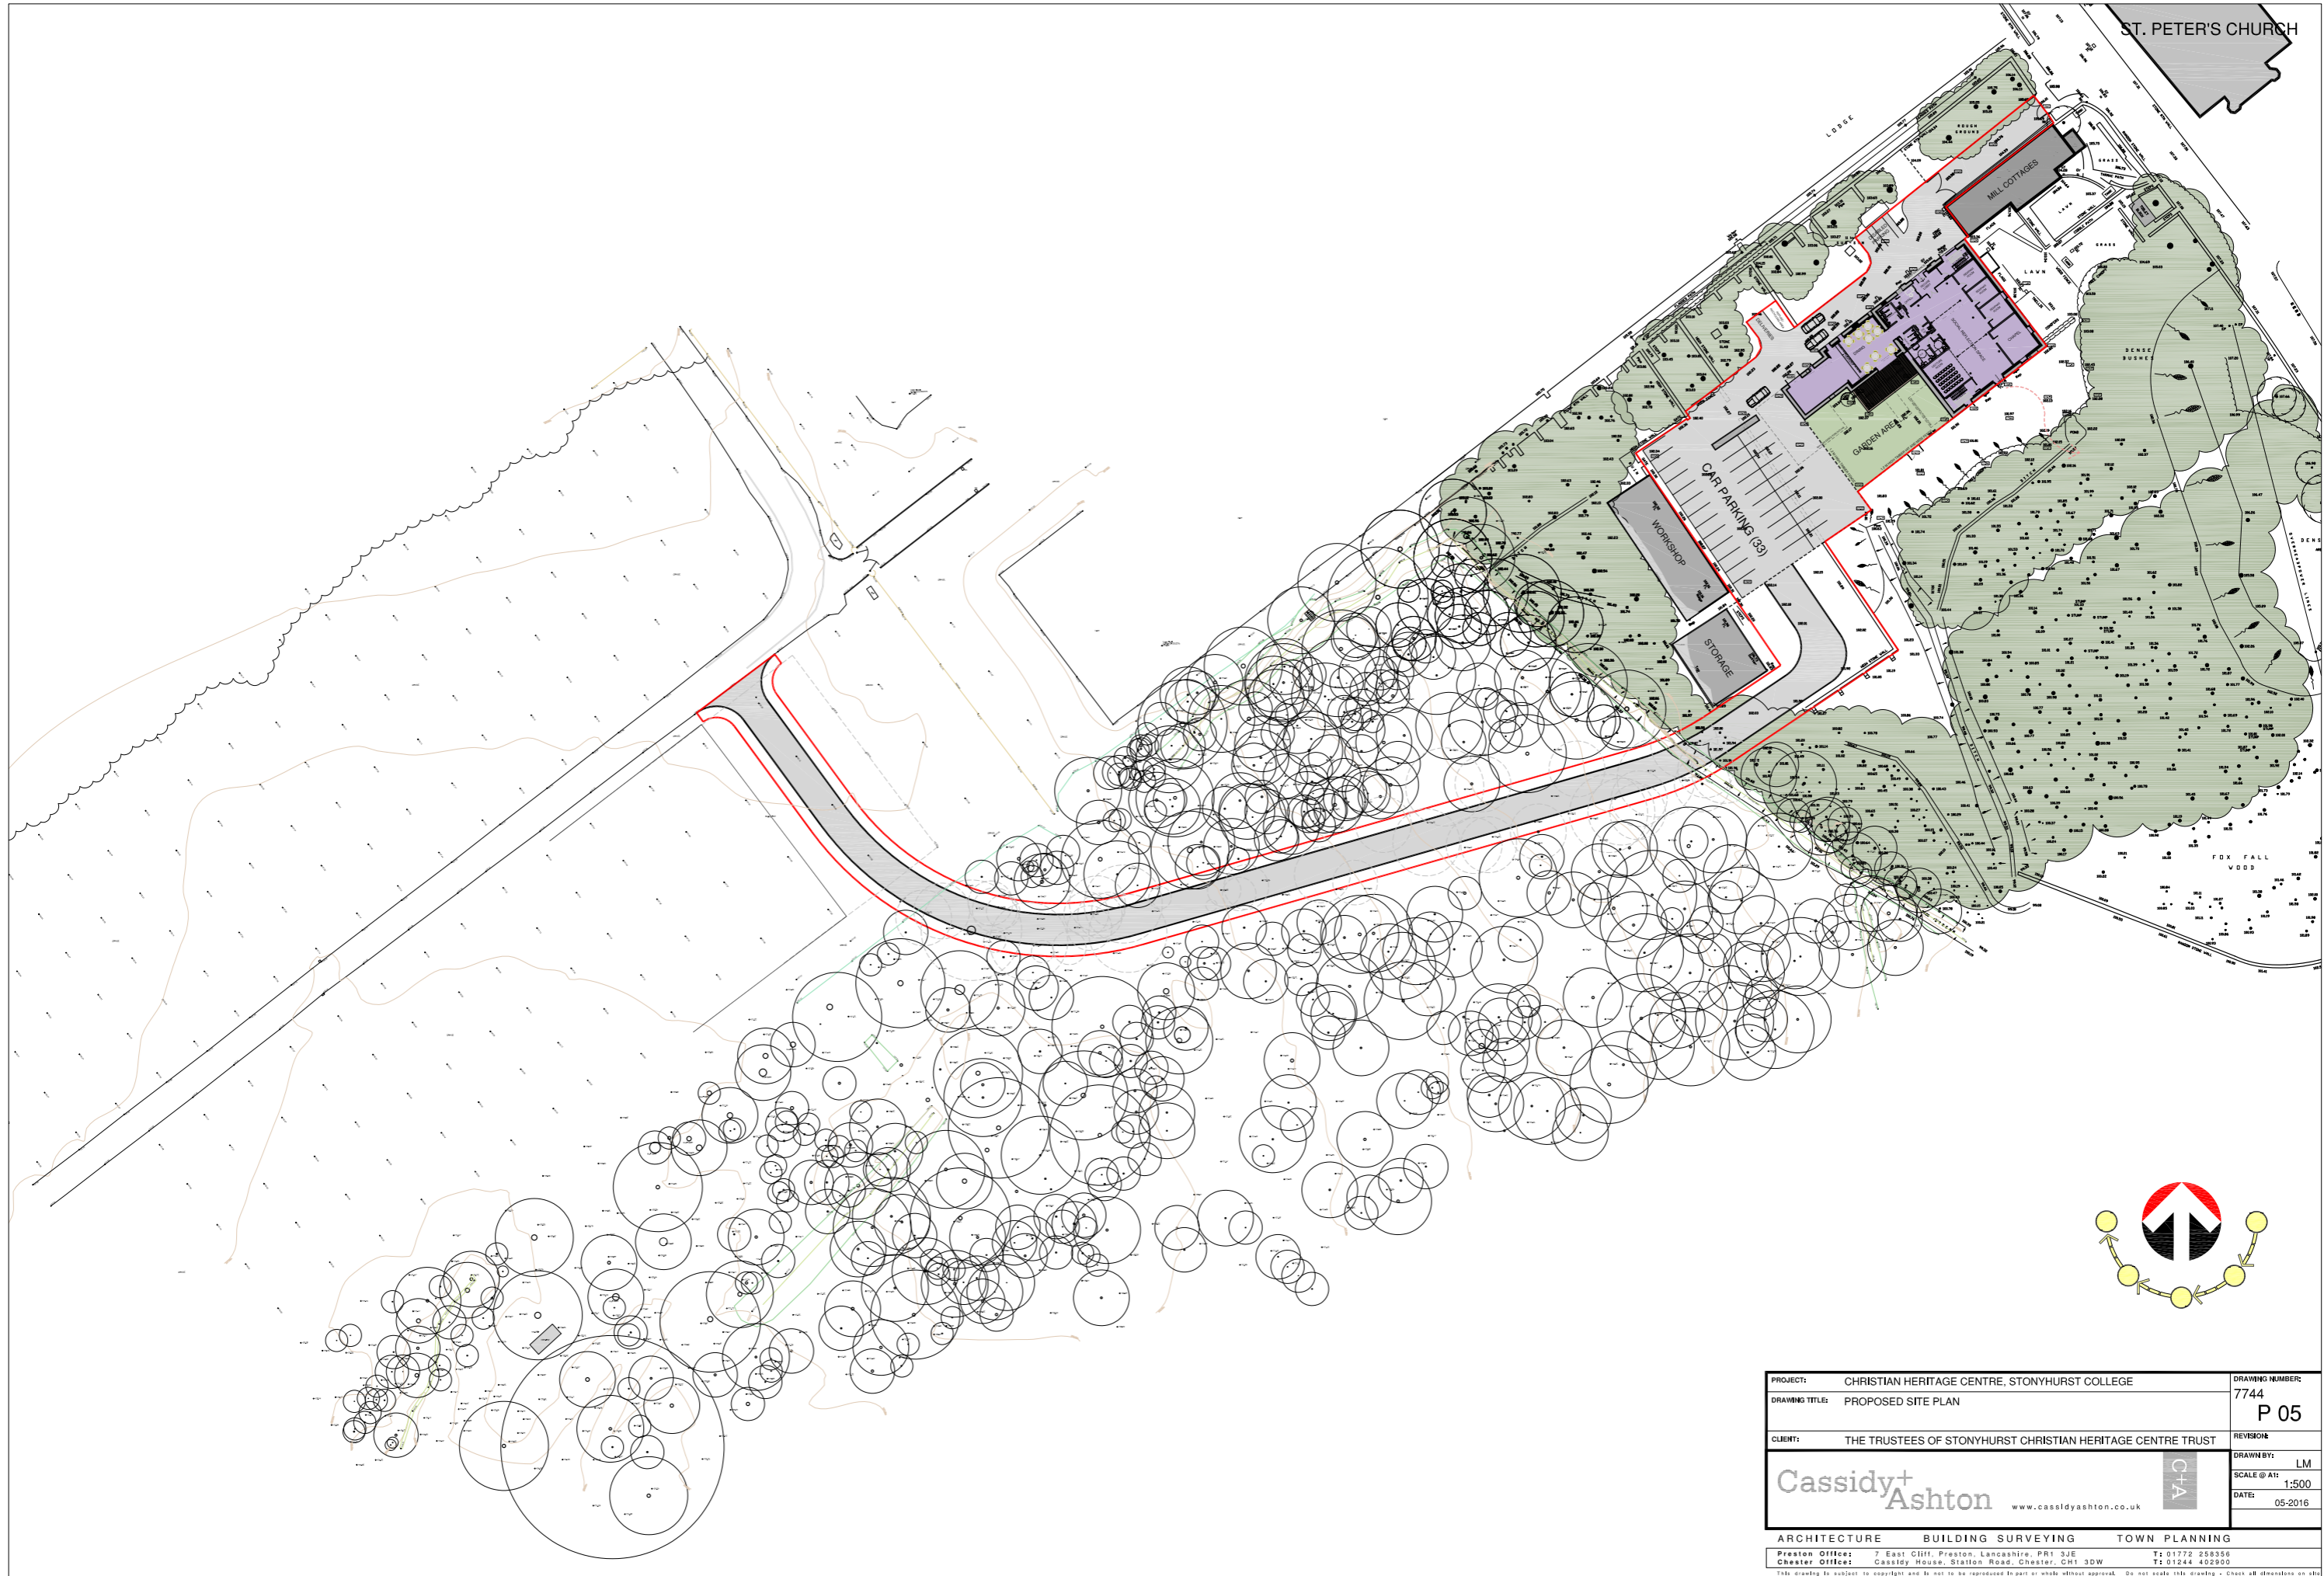



| | |
|--|---------------------|
| | GRADE A TREE |
| | GRADE B TREE |
| | GRADE C TREE |
| | GRADE U TREE |

| | | |
|--|---|--------------------------------|
| C | ROAD LAYOUT AMENDED & TREE REFERENCES AMENDED TO SUIT | 01.12.2016 |
| B | TREE GRADE REFERENCE'S REAMENDED TO BE 'U' | 27.06.2016 |
| A | TREES NUMBERS 295, 298, 320 & 342 ADDED | 13.06.2016 |
| Rev. | Description | Date |
| Client | | |
| The Trustees Of Stonyhurst Christian Heritage Centre Trust | | |
| Project | | |
| Christian Heritage Centre Stonyhurst College | | |
| Drawing Title | | |
| EXISTING TREE SURVEY | | |
| Drawn by | NA | Checked by |
| Date | 09.06.2016. | |
| Status | PRELIMINARY | Scale @ A1 |
| | | 1:250 |
| Job no. | 8642 | SK01 |
| Rev. | | C |
| | | |
| Architects + Building Surveying + Town Planning 7 East Cliff, Preston, Lancashire, PR1 3JE 10 Hunters Walk, Canal Street, Chester, CH1 4EB | | |
| | | 01772 258 356 01244 402 900 |



| | | | |
|--|--|-----------------|-----------|
| PROJECT: | CHRISTIAN HERITAGE CENTRE, STONYHURST COLLEGE | DRAWING NUMBER: | 7744 |
| DRAWING TITLE: | LOCATION PLAN | | E 01 |
| CLIENT: | THE TRUSTEES OF STONYHURST CHRISTIAN HERITAGE CENTRE TRUST | REVISION: | B |
|  www.cassidyashton.co.uk | | DRAWN BY: | LM |
| | | SCALE @ A1: | 1:1250 |
| | | DATE: | 11 - 2015 |
| ARCHITECTURE BUILDING SURVEYING TOWN PLANNING | | | |
| <small> Preston Office: 7 East Cliff, Preston, Lancashire, PR1 3JE T: 01772 268356 Chester Office: Cassidy House, Station Road, Chester, CH1 3DW T: 01244 402908 This drawing is subject to copyright and is not to be reproduced in part or whole without approval. Do not scale this drawing. Check all dimensions on site. </small> | | | |



| | | | |
|---|--|---|---------|
| PROJECT: | CHRISTIAN HERITAGE CENTRE, STONYHURST COLLEGE | DRAWING NUMBER: | 7744 |
| DRAWING TITLE: | PROPOSED SITE PLAN | REVISION: | P 05 |
| CLIENT: | THE TRUSTEES OF STONYHURST CHRISTIAN HERITAGE CENTRE TRUST | DRAWN BY: | LM |
|  www.cassidyashton.co.uk | | SCALE @ A1: | 1:500 |
| | | DATE: | 05-2016 |
| ARCHITECTURE BUILDING SURVEYING TOWN PLANNING | | | |
| Preston Office: 7 East Cliff, Preston, Lancashire, PR1 3JE Tel: 01772 268336 Chester Office: Cassidy House, Stalton Road, Chester, CH1 3DW Tel: 01244 402900 | | <small>This drawing is subject to copyright and is not to be reproduced in part or whole without approval. Do not scale this drawing - Check all dimensions on site</small> | |