


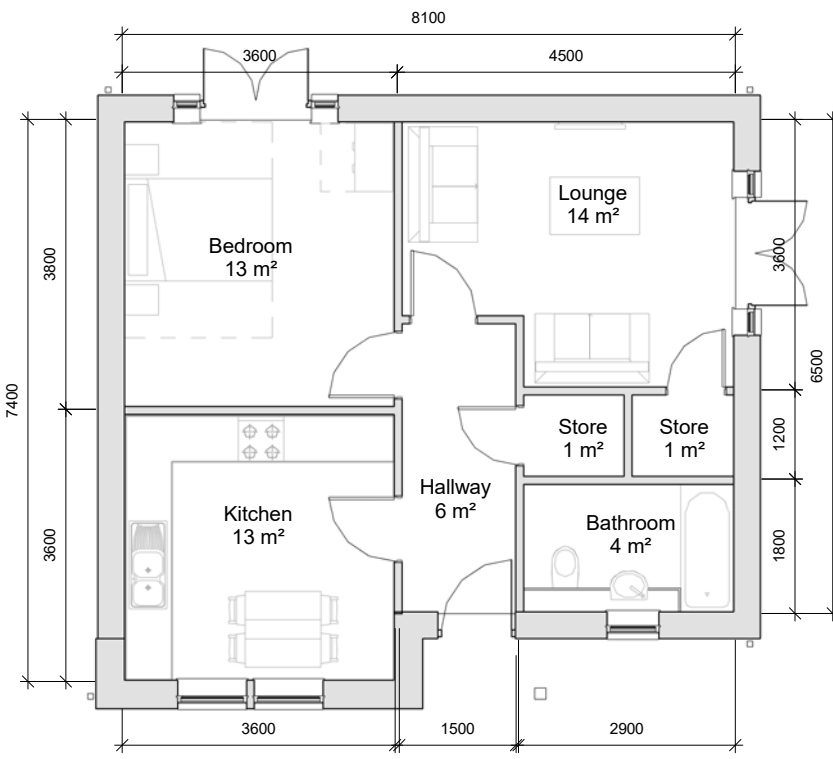


Drawing Information:
 All levels and dimensions must be checked onsite by the contractor prior to commencement of works. Any variations must be reported to Millson Associates Ltd. All information hereon is the copyright of Millson Associates Ltd. Copying in full or part is forbidden without written permission from Millson Associates Ltd.

Glazing Key


-  Obscured Glazing
-  Toughened Glazing
-  Toughened & Obscured Glazing




Ground Floor Plan
1 : 100



Front Elevation
1 : 100

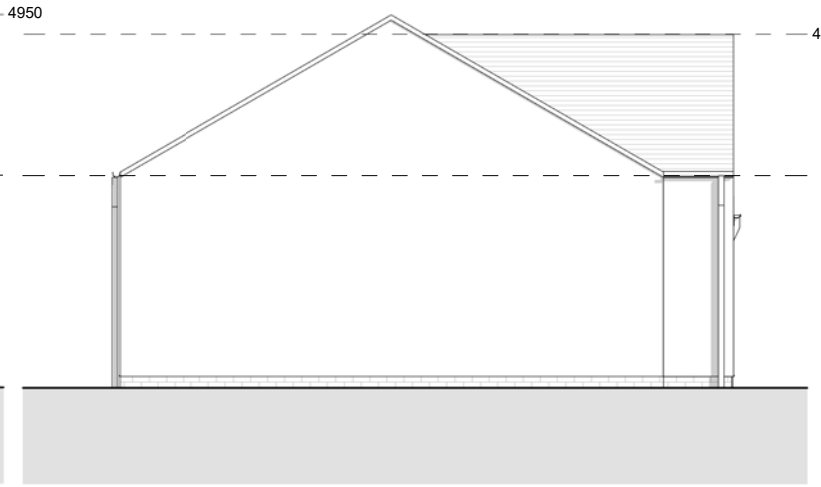

Left Elevation
1 : 100

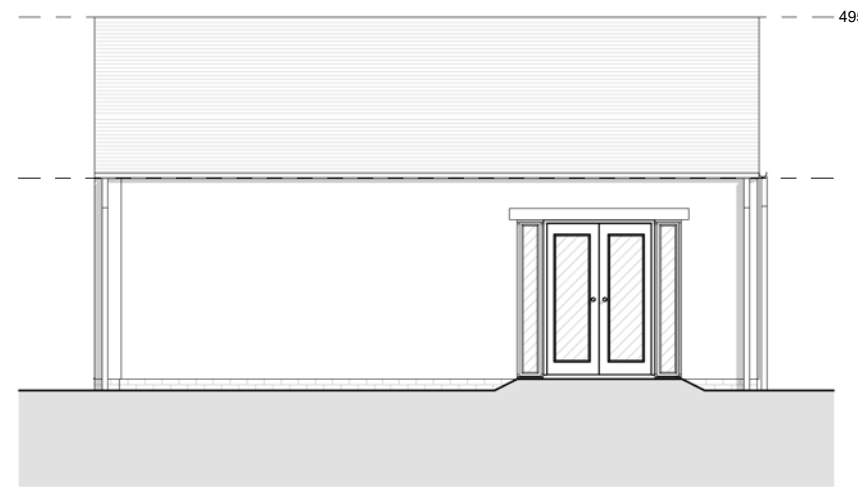

Rear Elevation
1 : 100



Right Elevation
1 : 100

Additional Information:

1 Bed v2 Bungalow Area Schedule

Level:	Area (Metric):	Area (Imperial):
Ground Floor	56.248 m ²	605.447 ft ²
	56.248 m ²	605.447 ft ²

Project:

Chipping, Land at Church Raik

Client:

Chipping Homes Limited

Drawing:

(1BB) 1 Bed Bungalow v2 Overview

Drawn: LJ	Approved: RB	Date: 28/06/2017
Scale: 1 : 100	Size: A3	Rev:
Status: Planning		

MillsonAssociates
 Innovative Design, Technical Excellence

Byron House 10-12 Kennedy St Manchester M2 4BY
 0161 228 0558
 www.millsonassociates.co.uk
 info@millsonassociates.co.uk

Project Number: 2205
 Drawing Number: CHP - MA - 00 - ZZ - DR - A - 0801
Project - Origin - Zone - Level - Type - Role - Number

Rev	Revision History	By	Date